


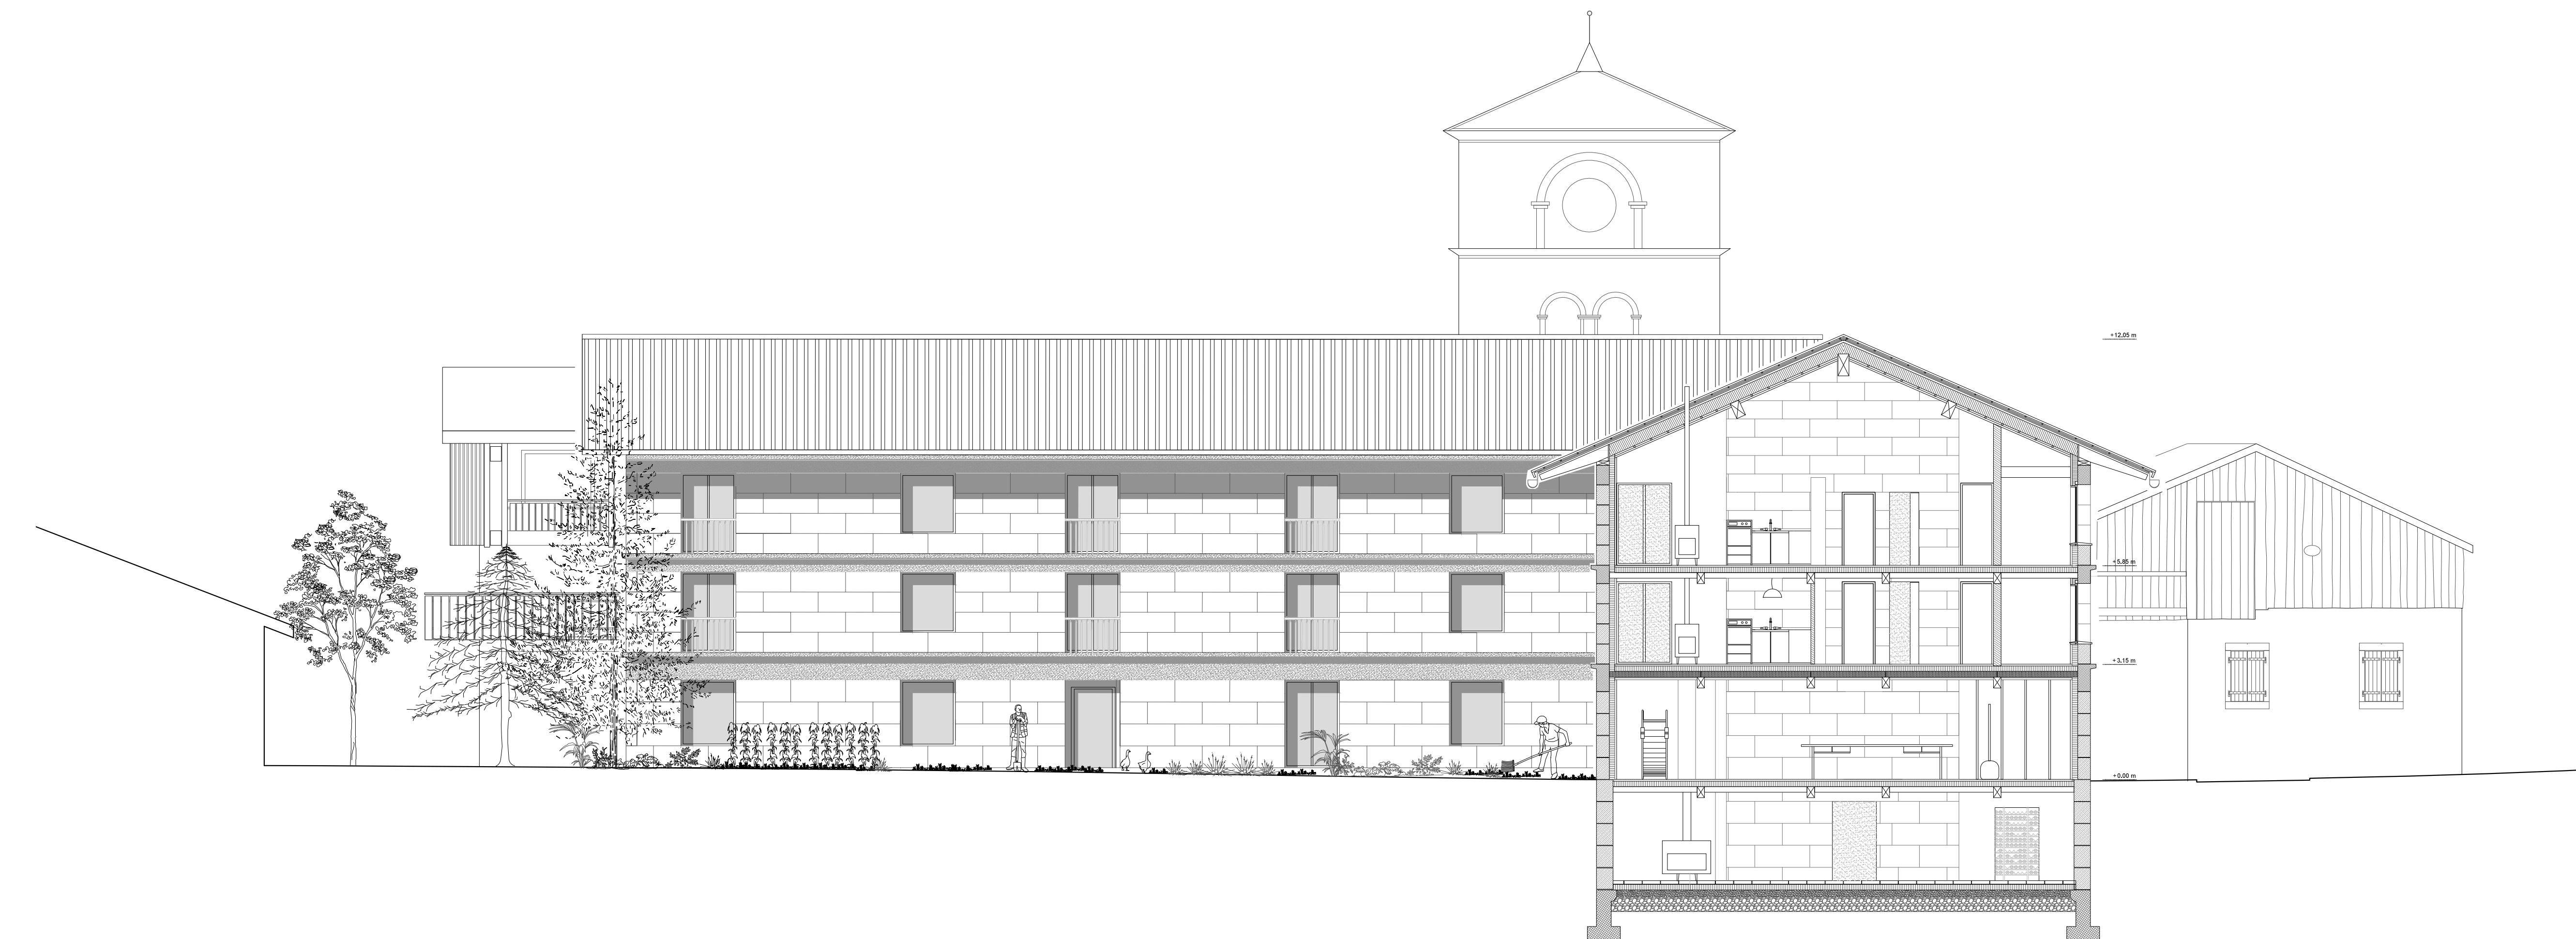

COUPE AA'

0 1 m 5 m



COUPE BB'

0 1 m 5 m