



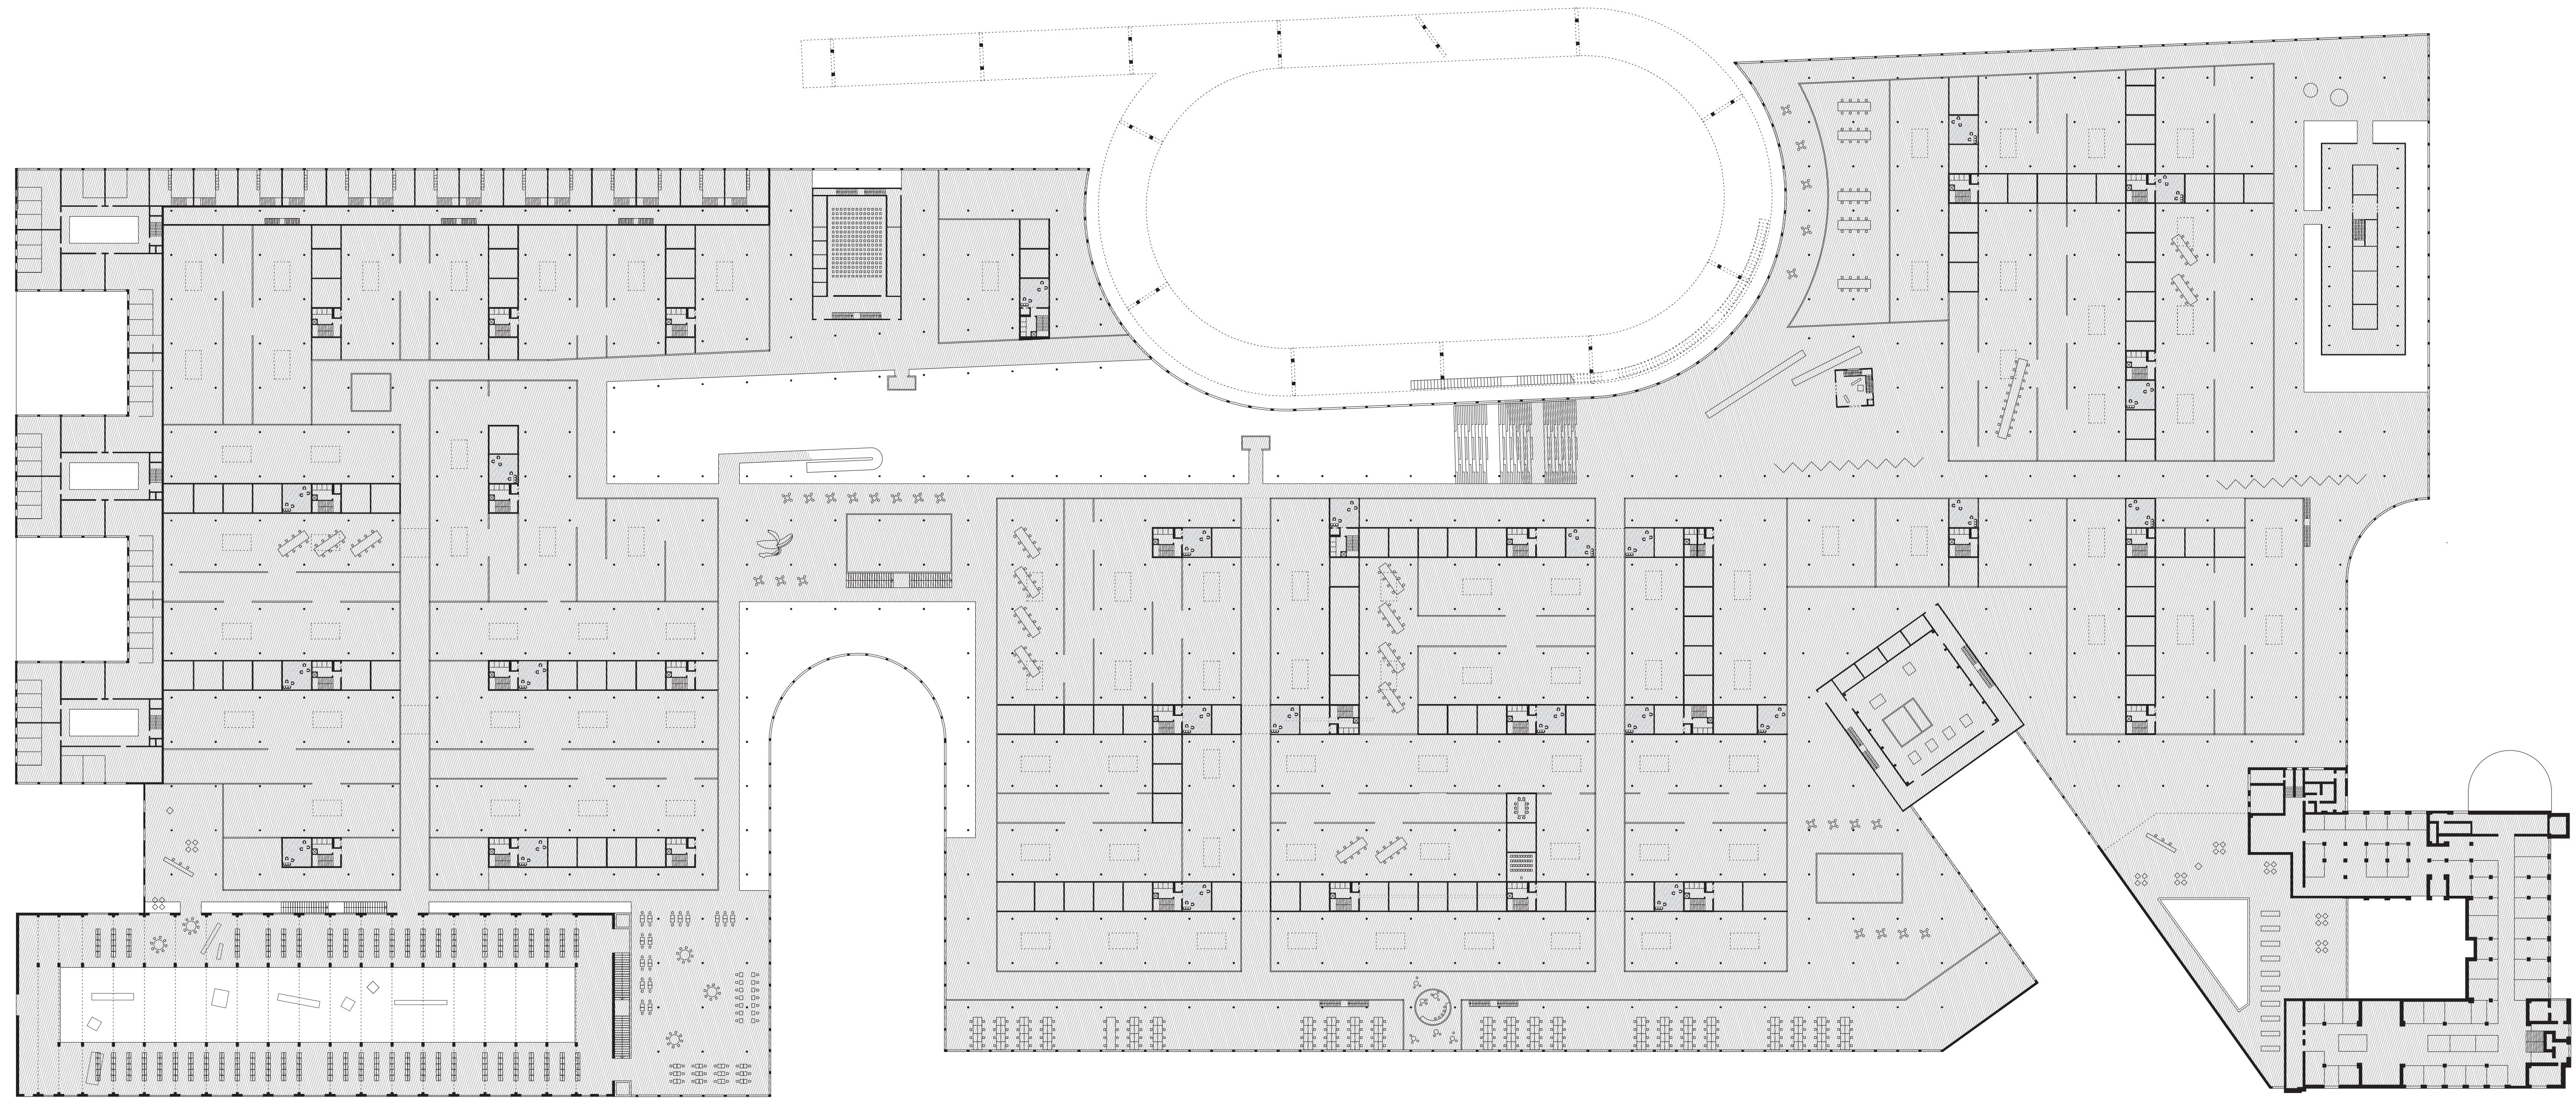

1st floor 1:750

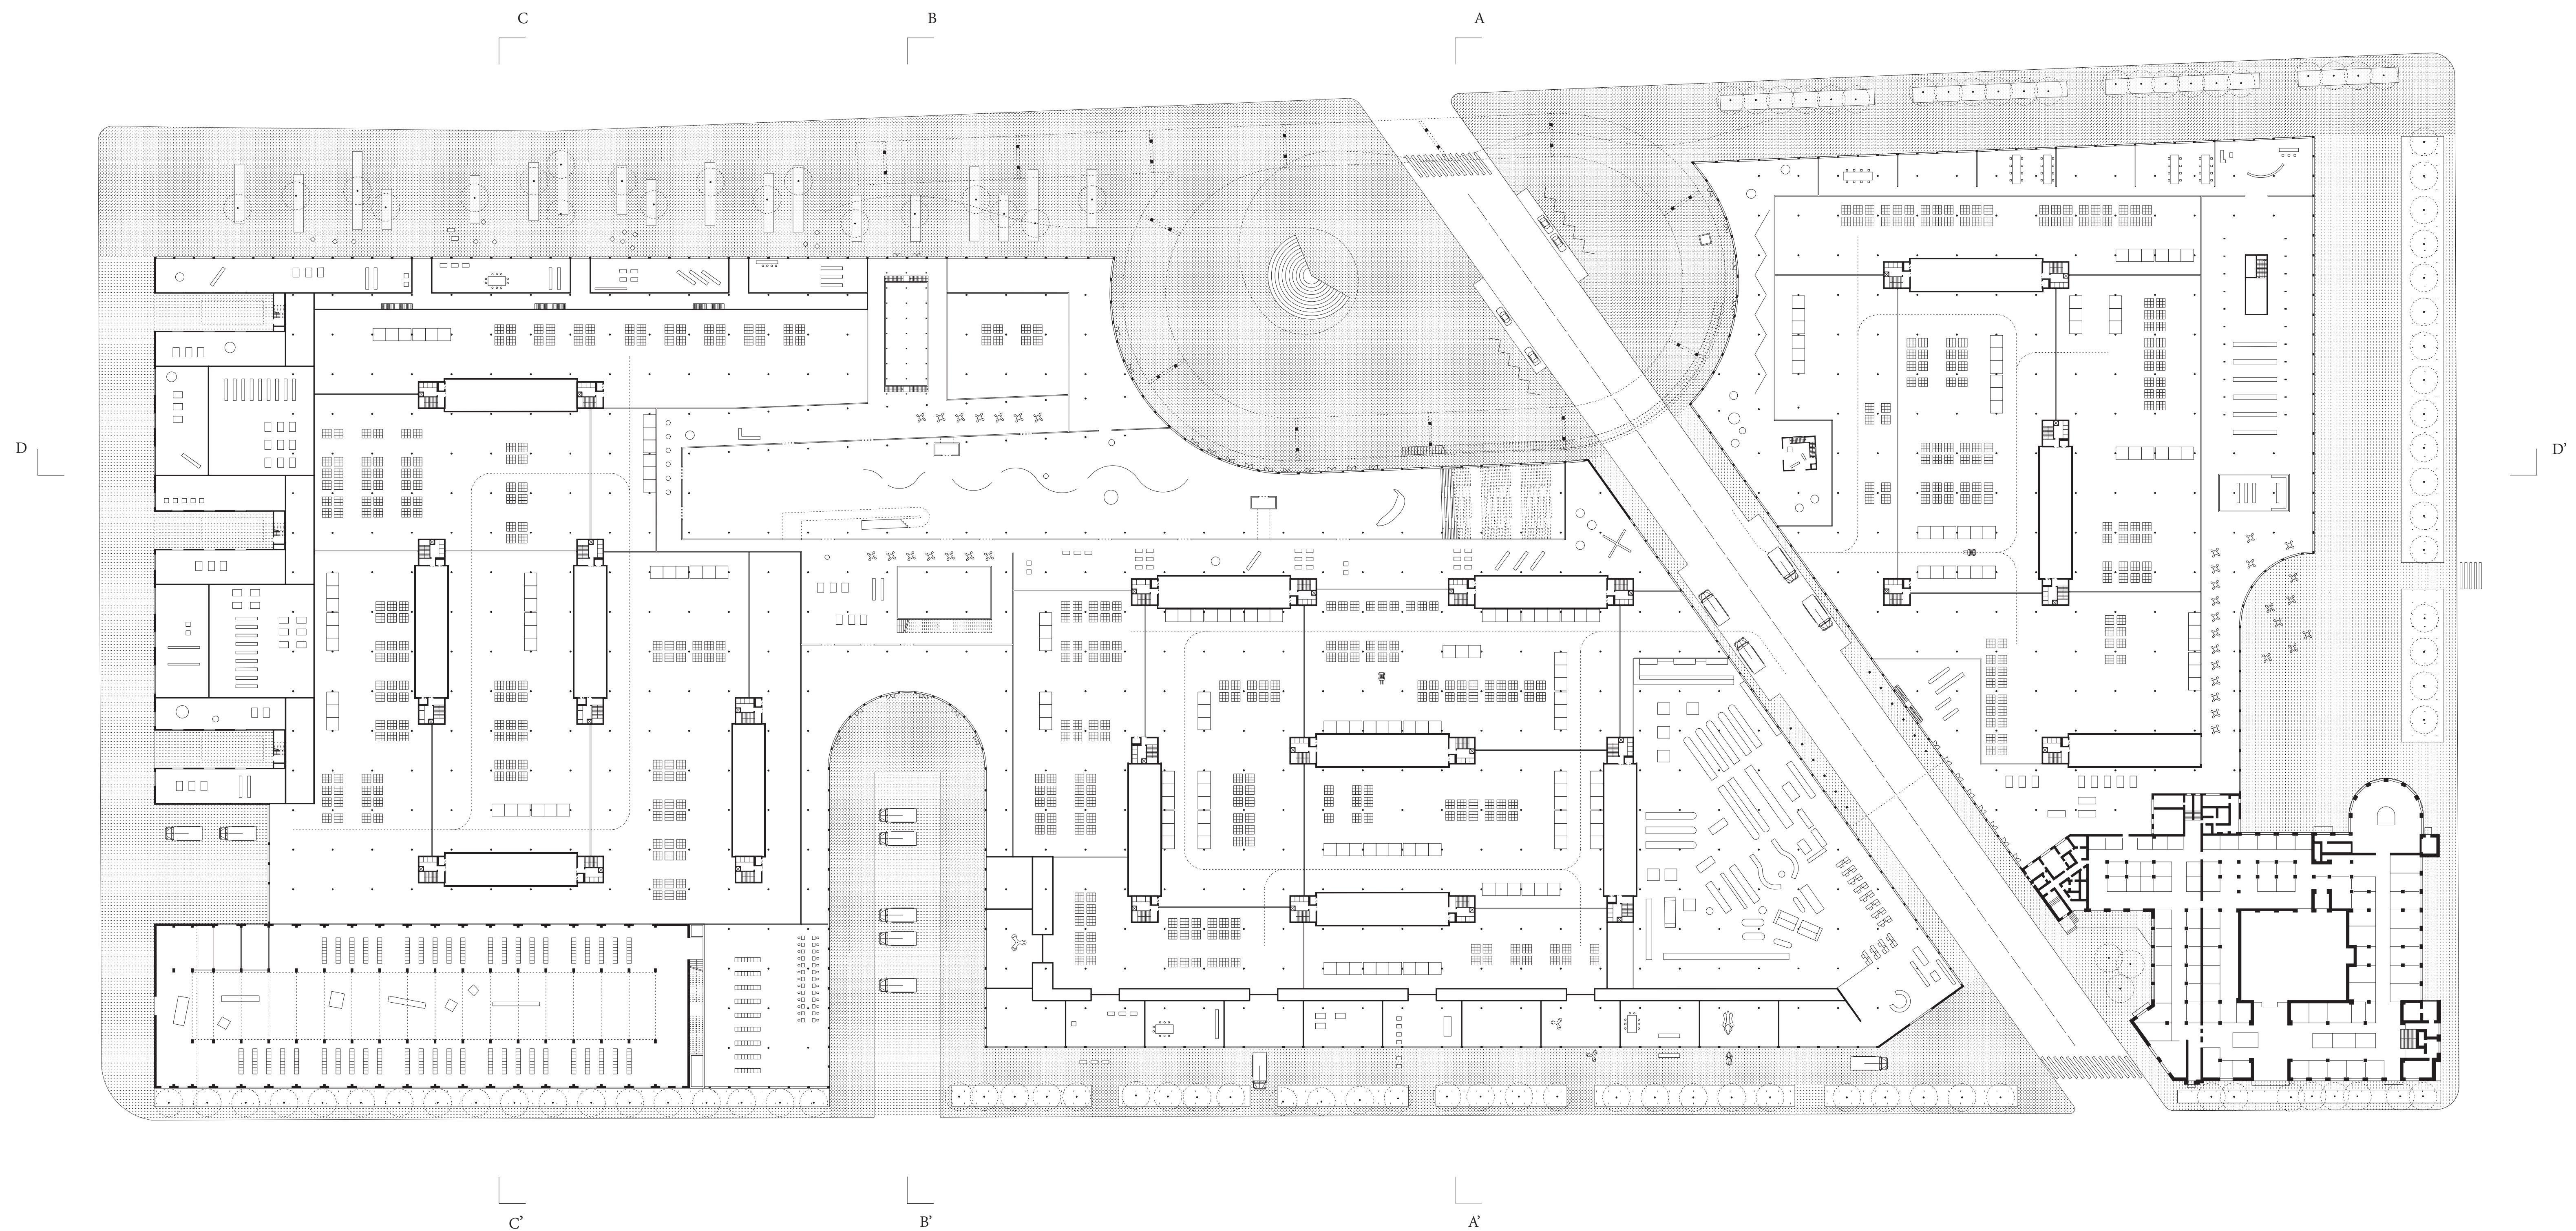

Ground floor 1:750