


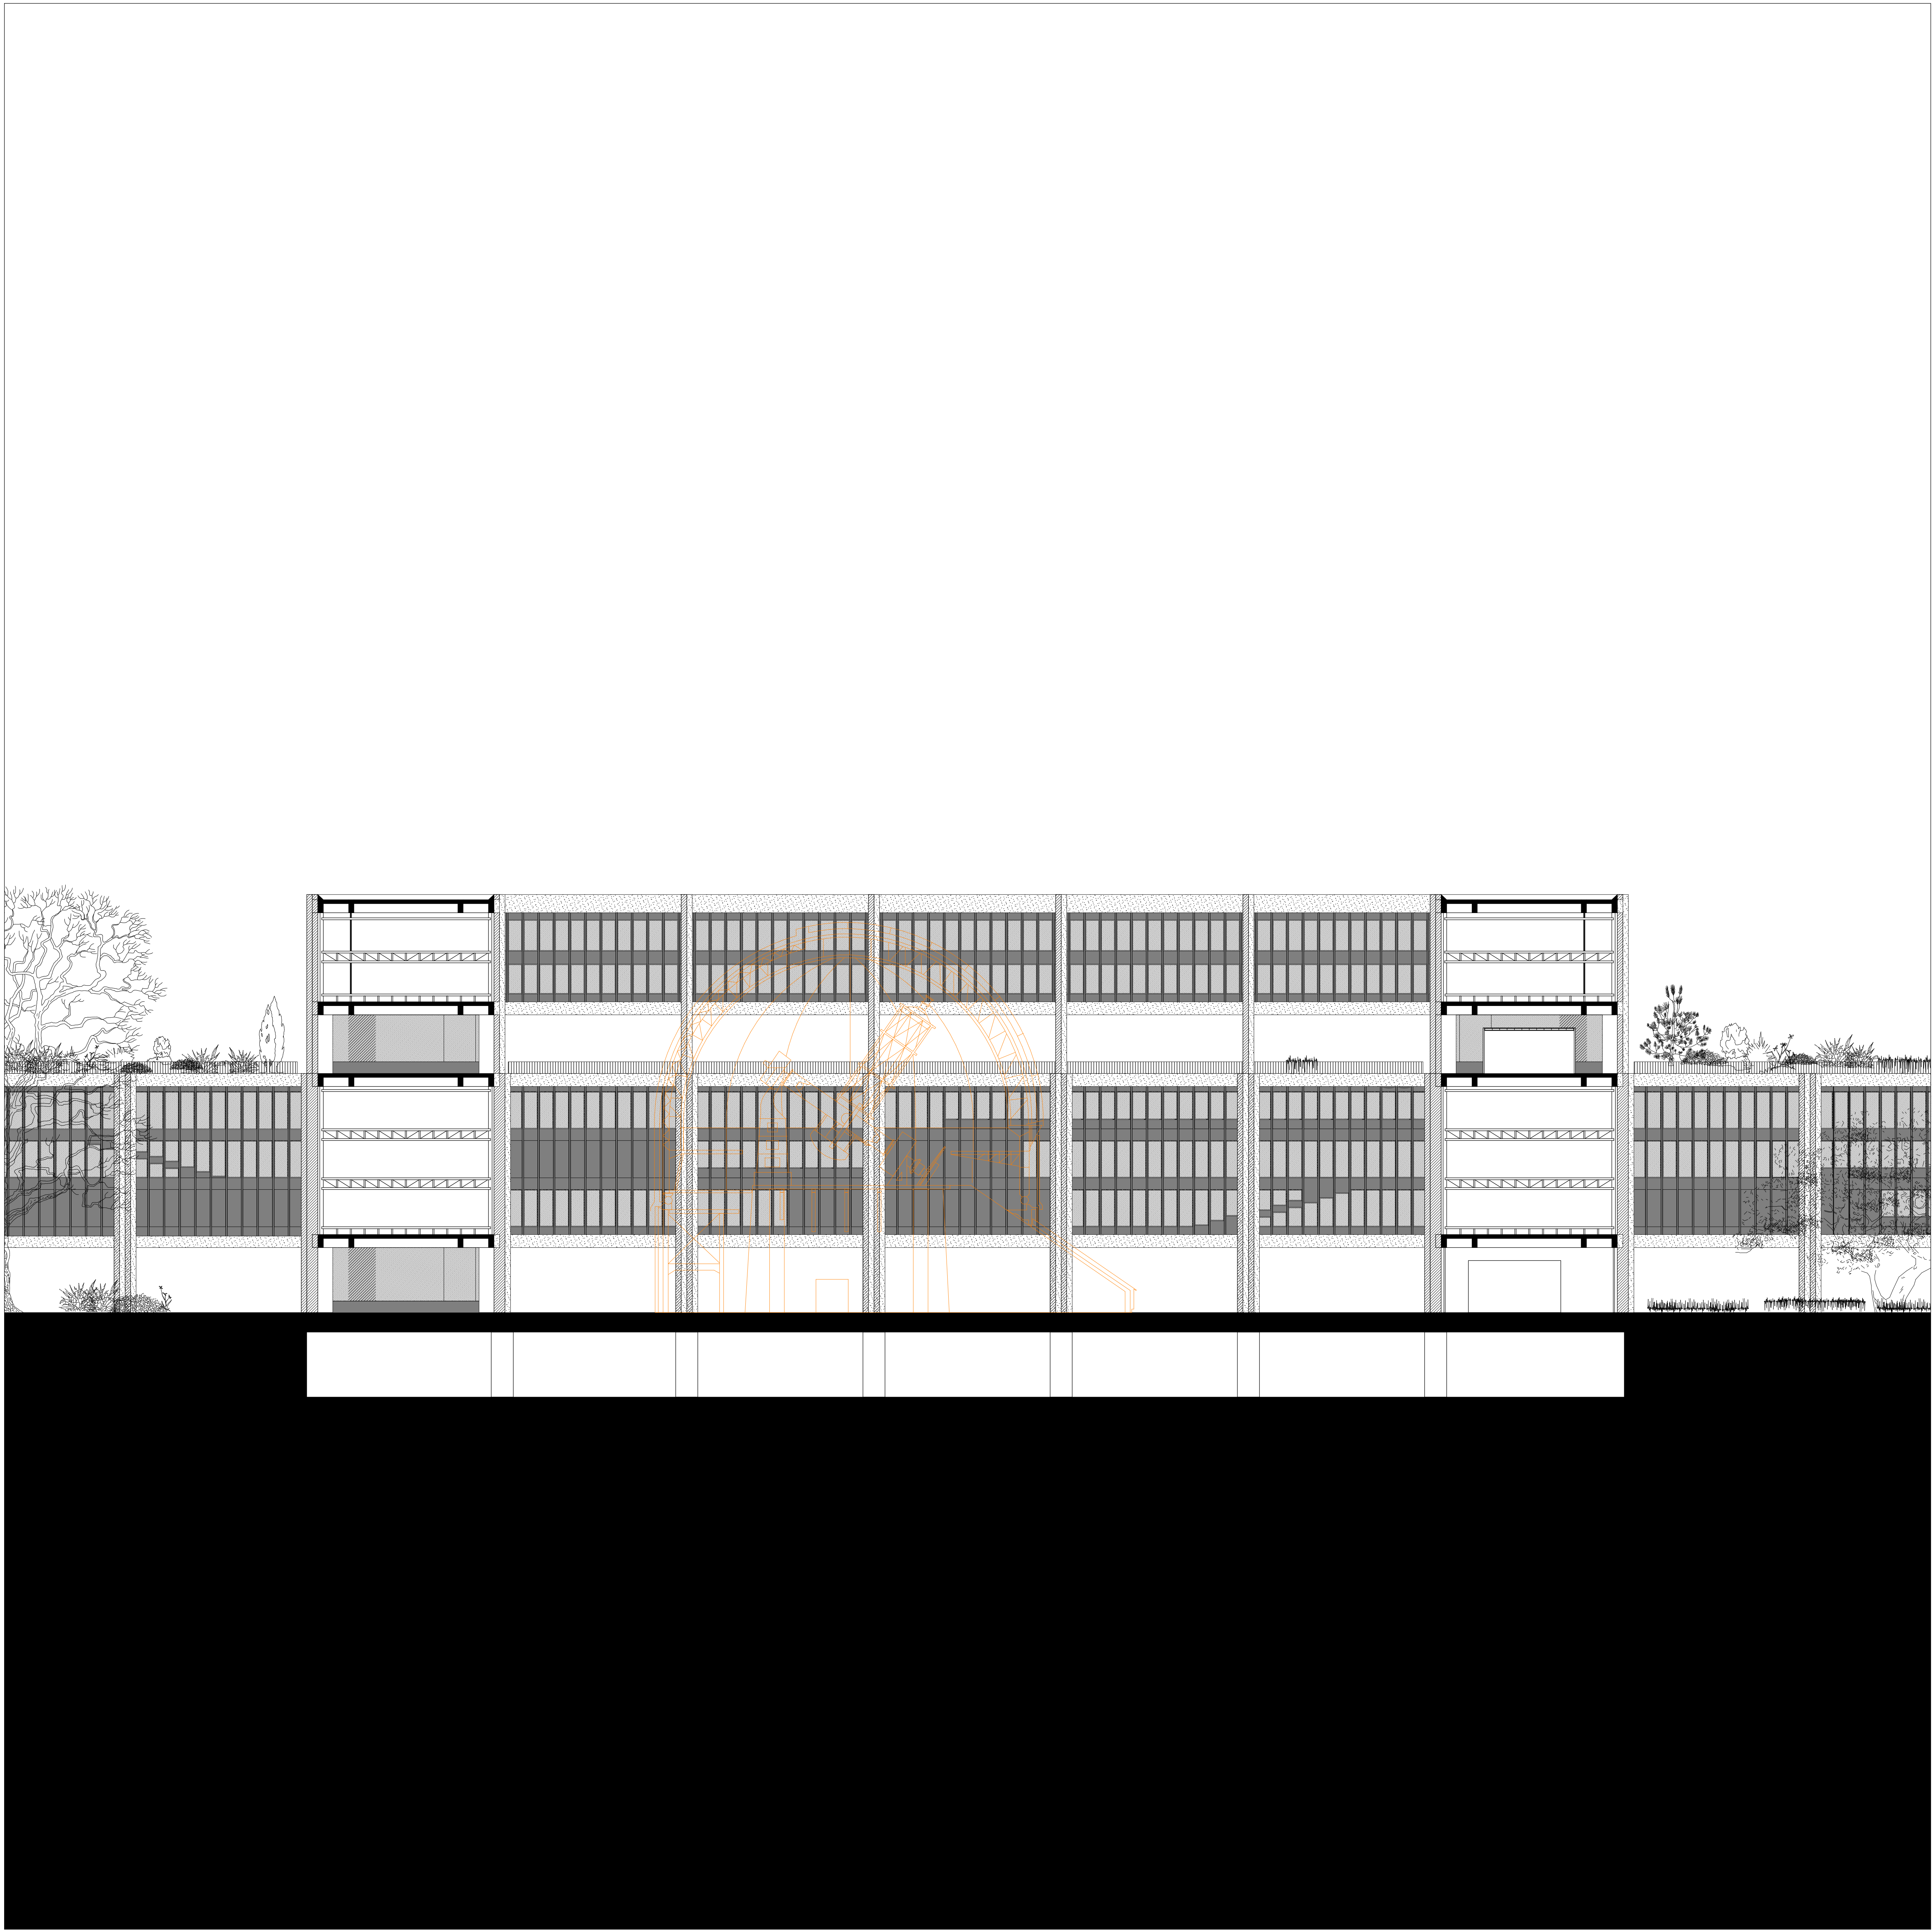

Coupe - 1:200