


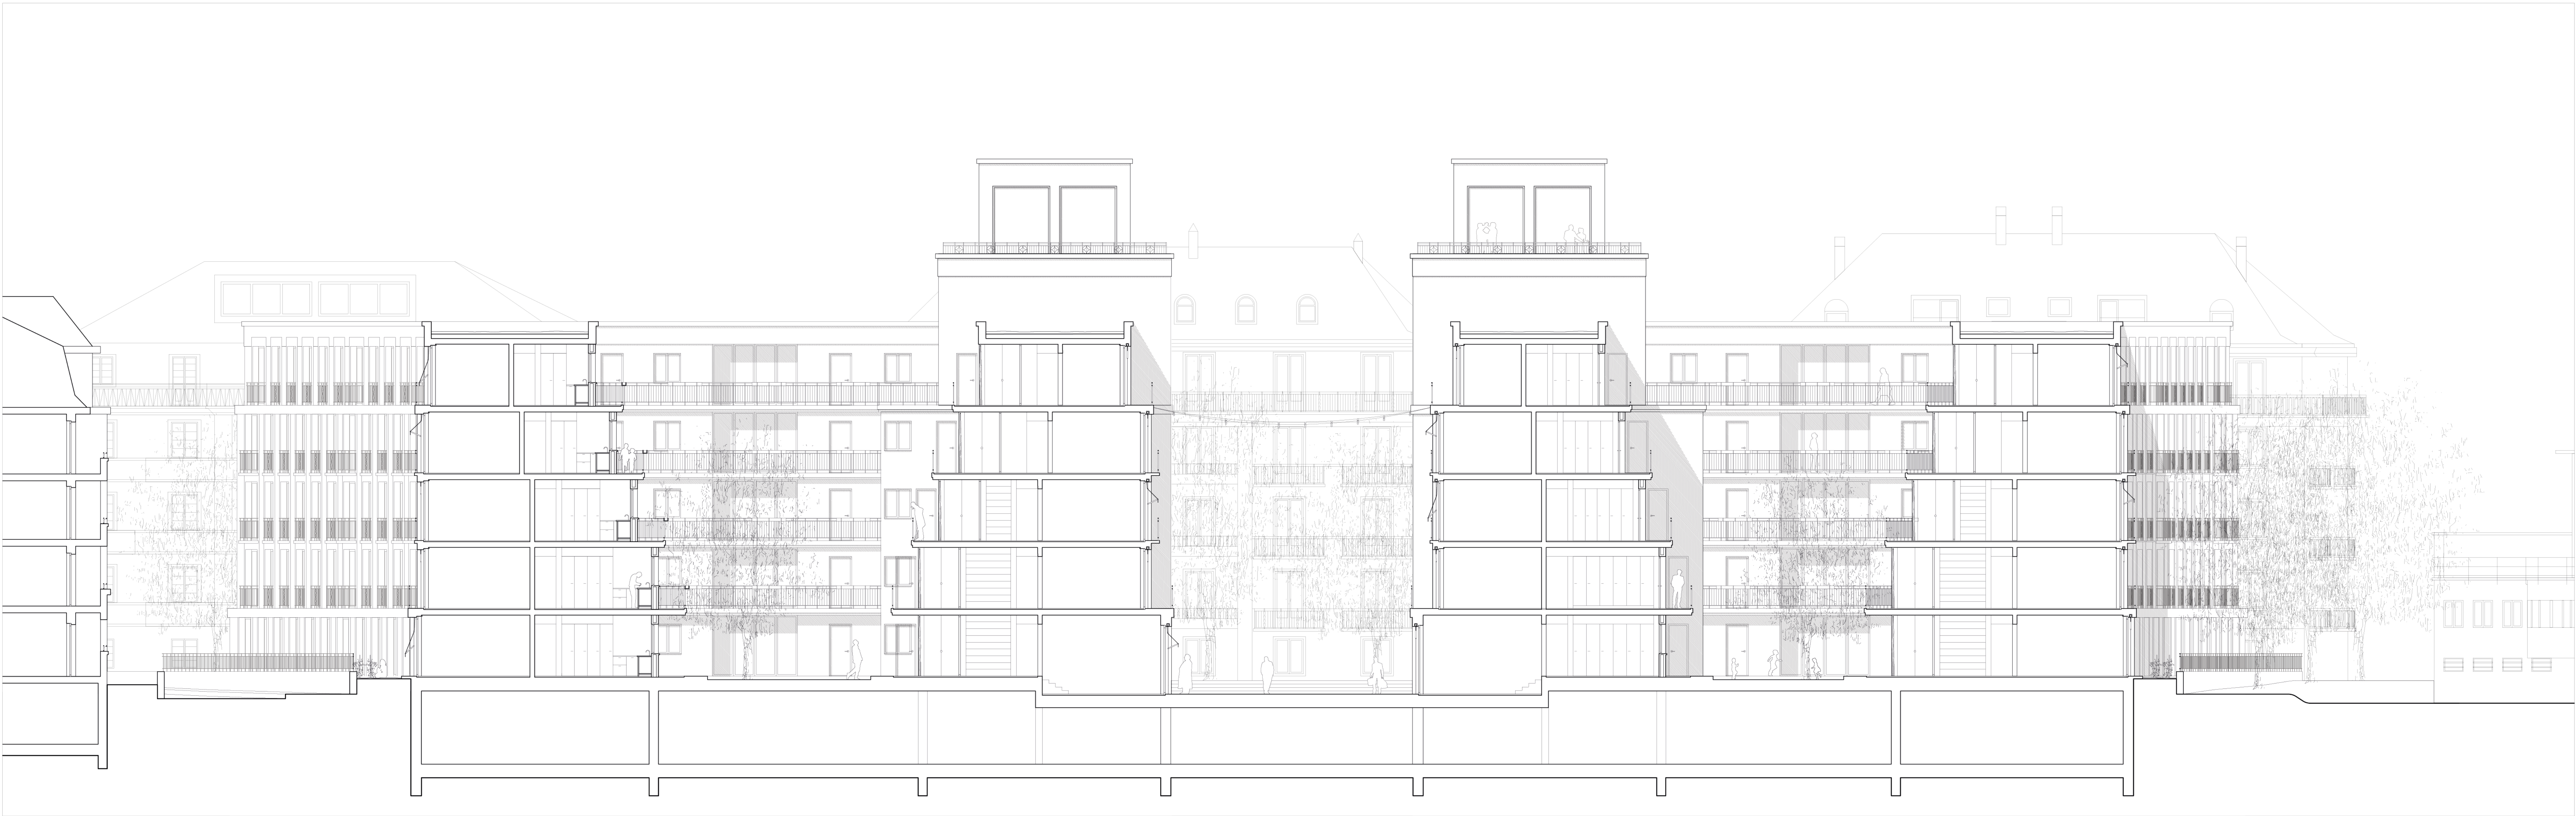

coupe
1/100