



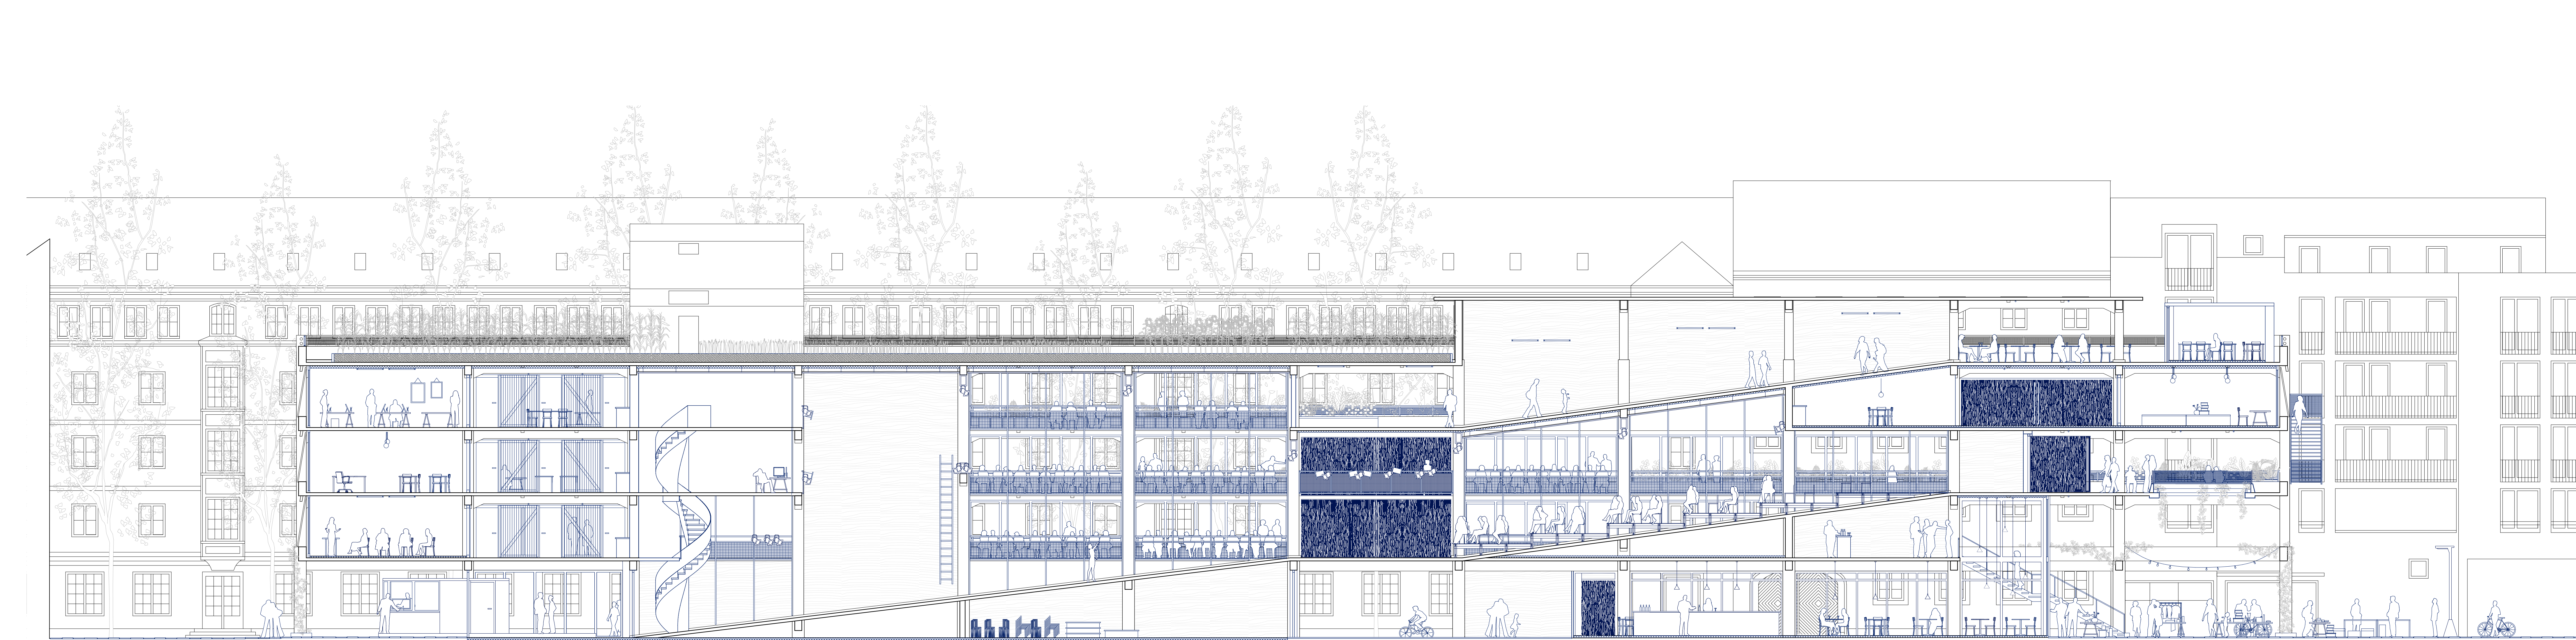

1:100 | SECTION A-A

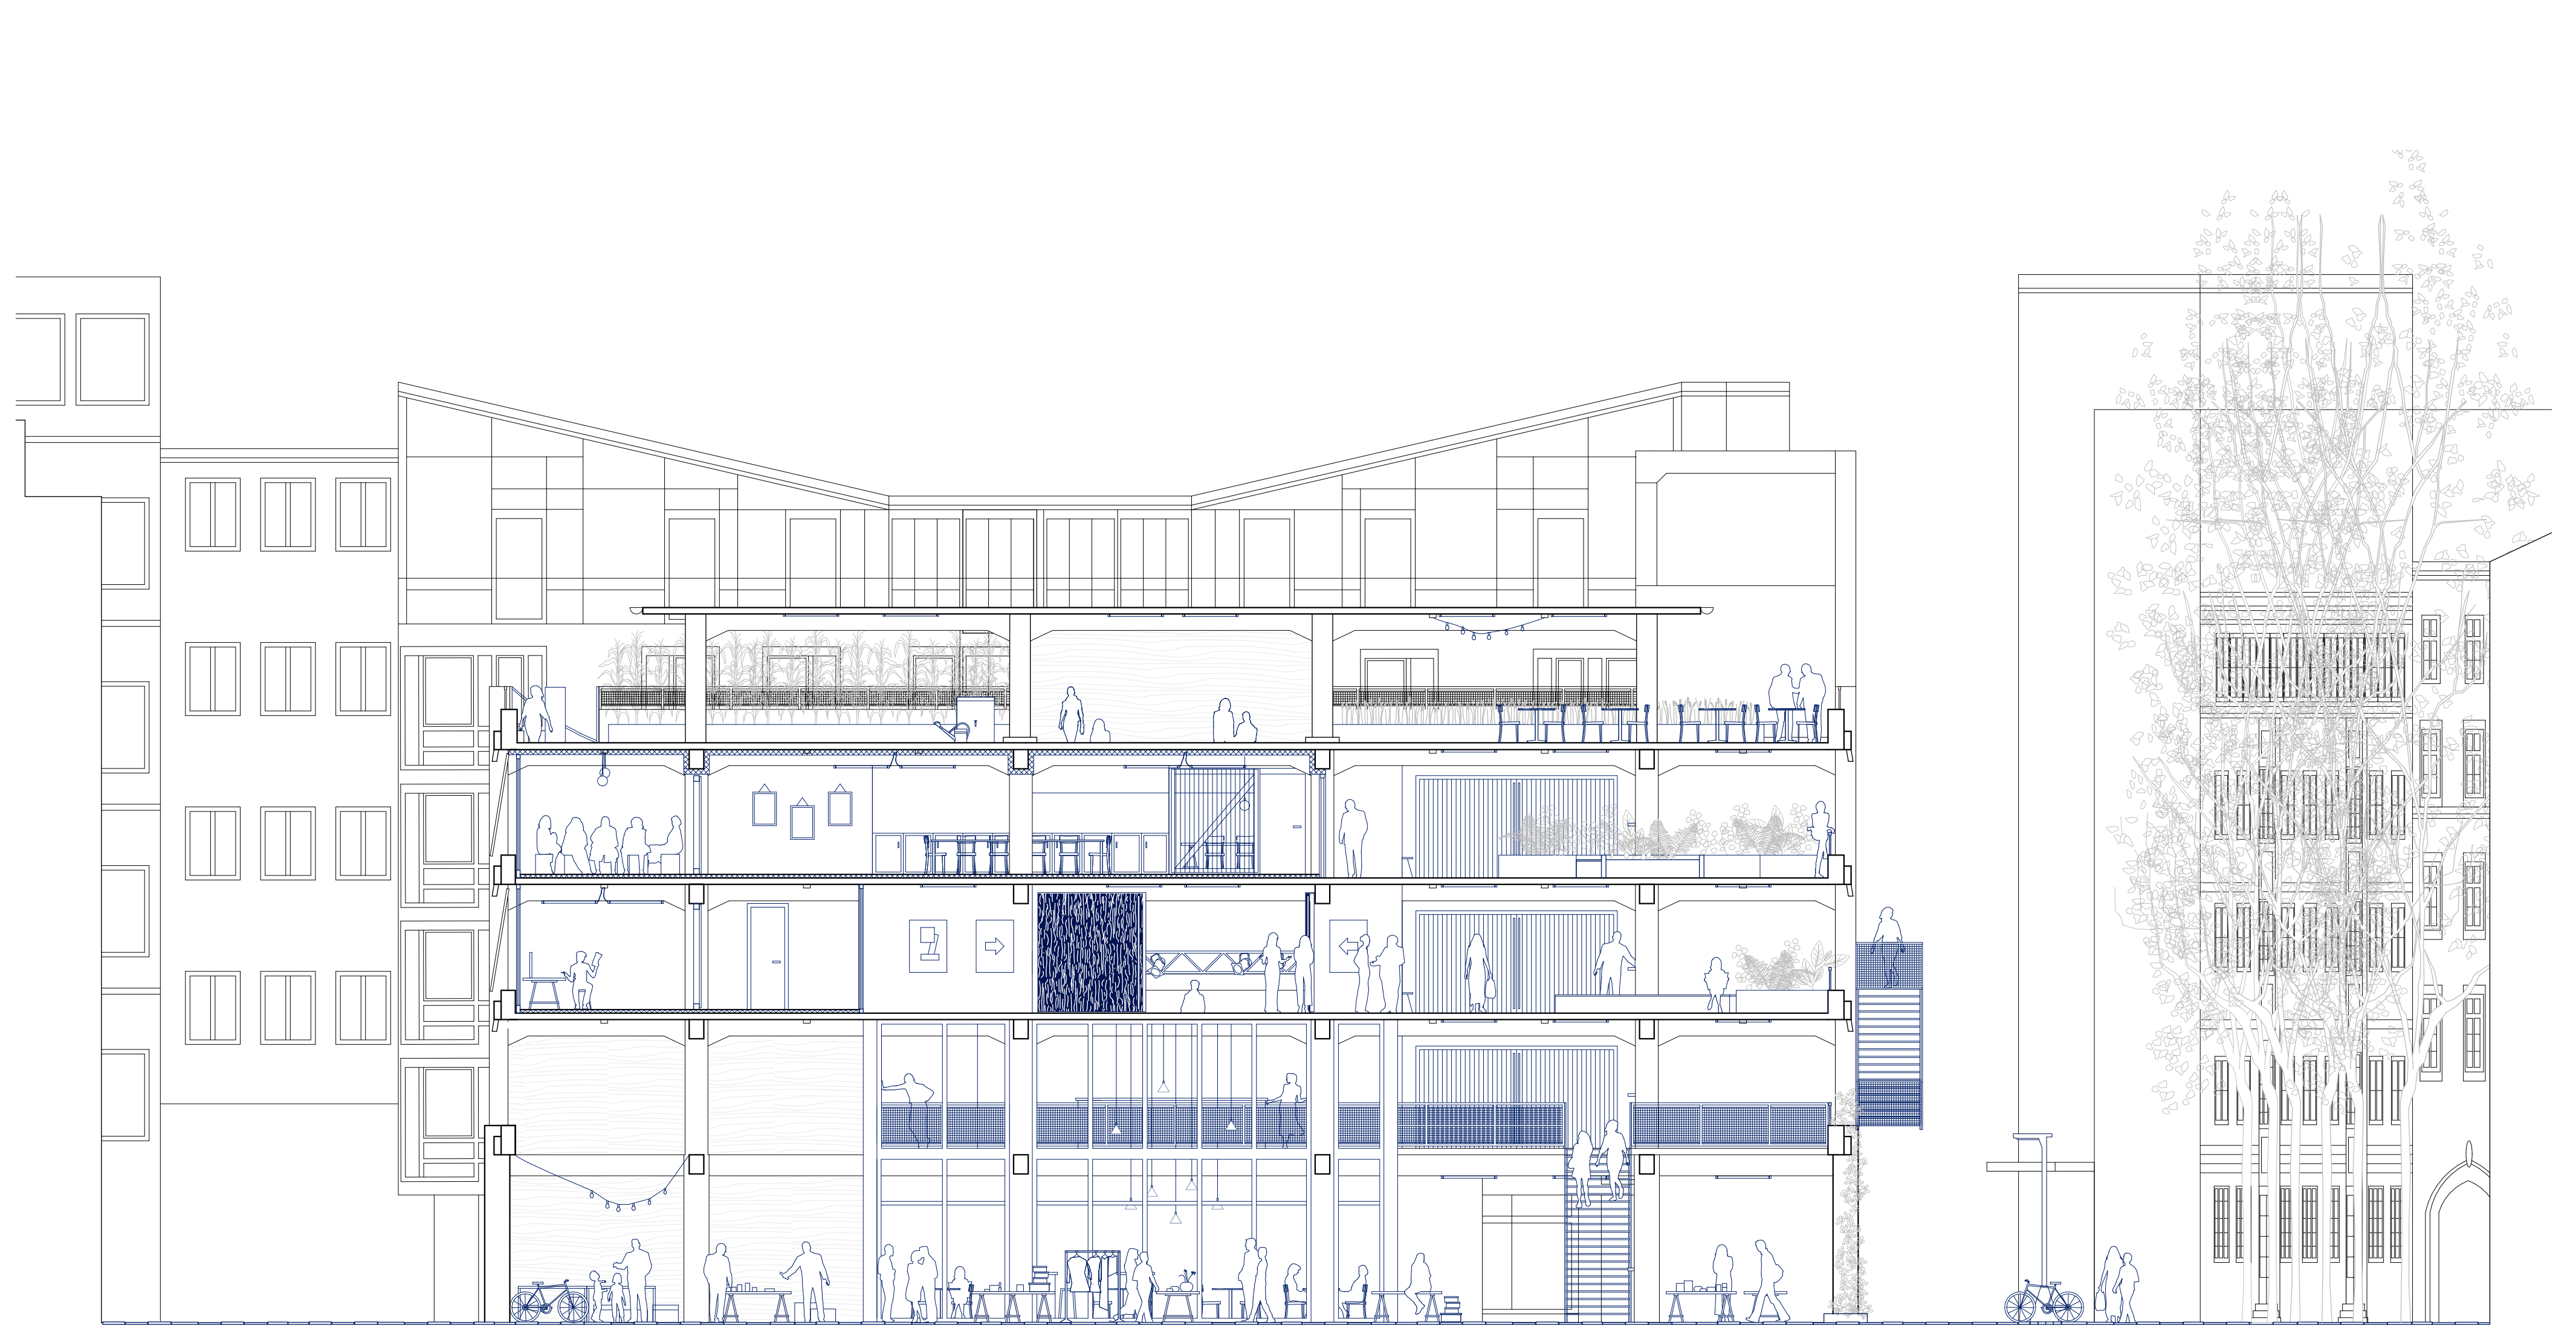

1:100 | SECTION B-B



1:100 | SECTION C-C