



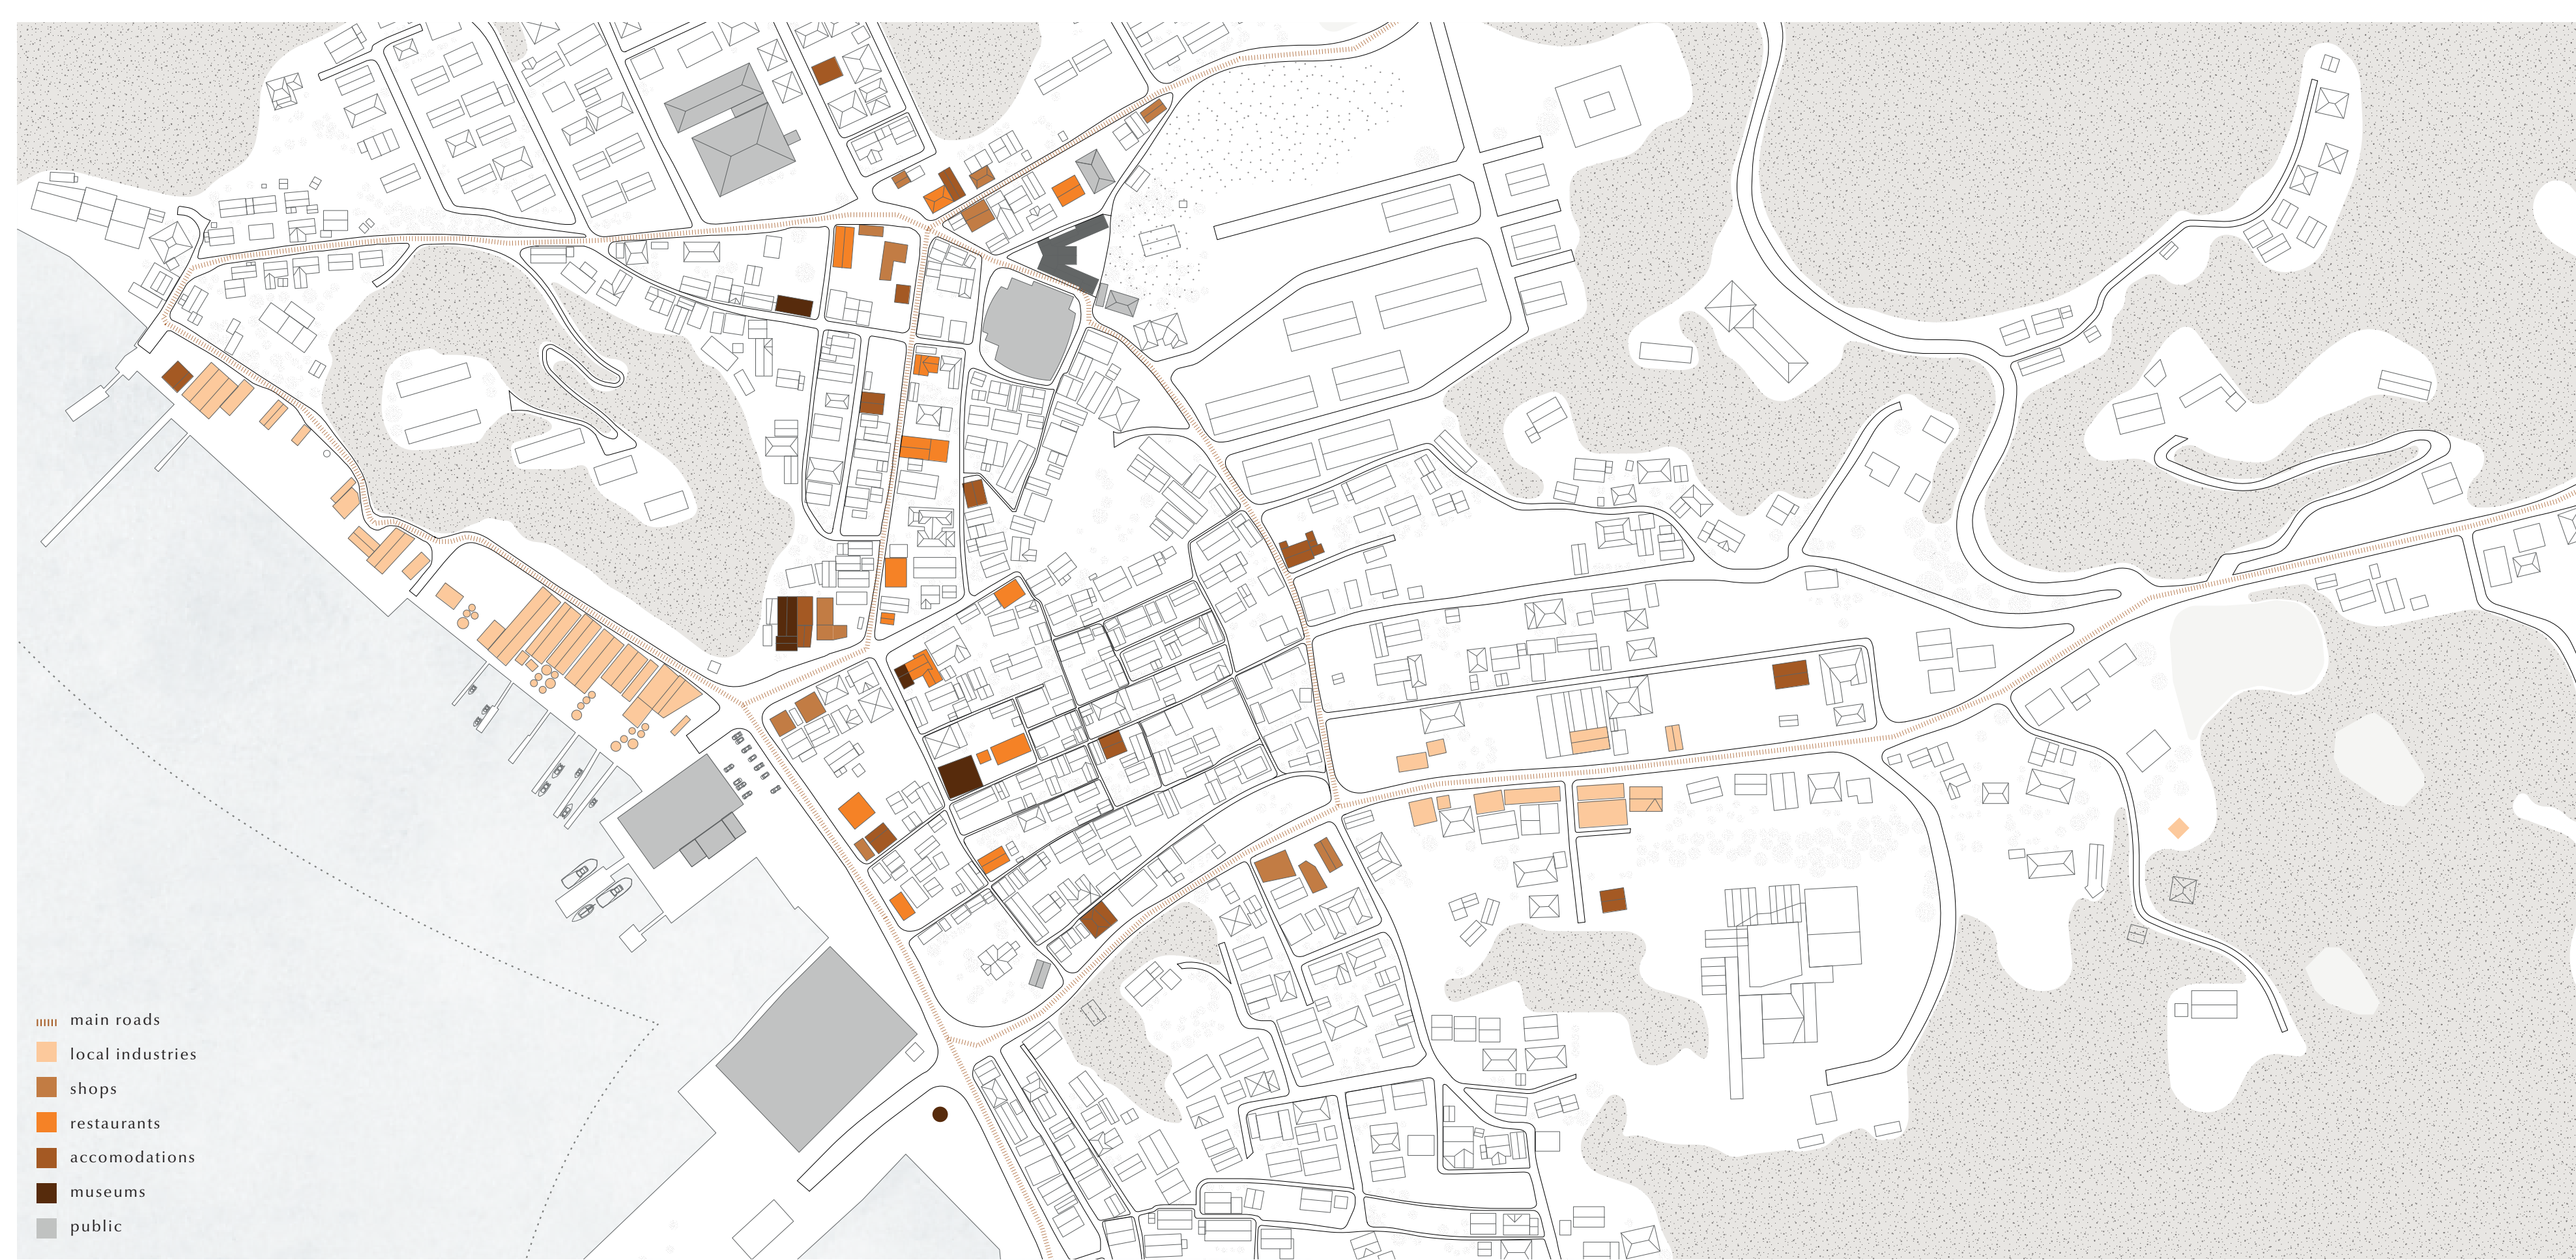


Situation plan - Miyayoura village
1/2500




Site elements

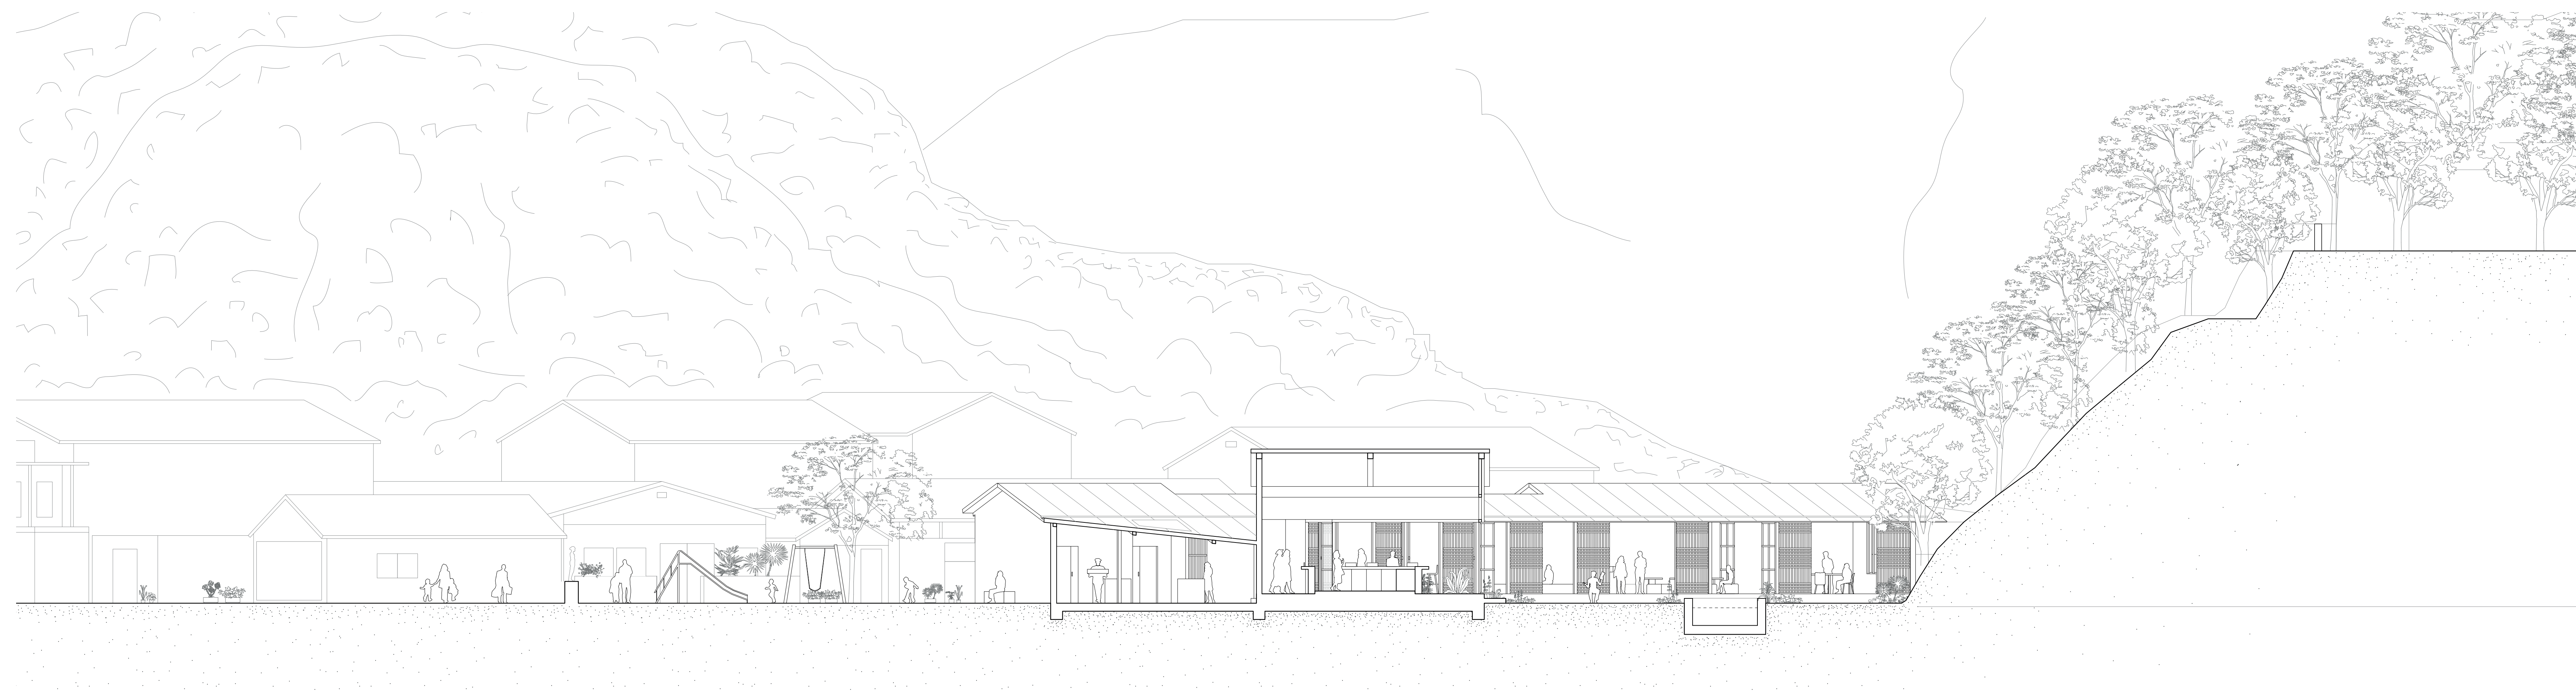


Section BB'
1/100

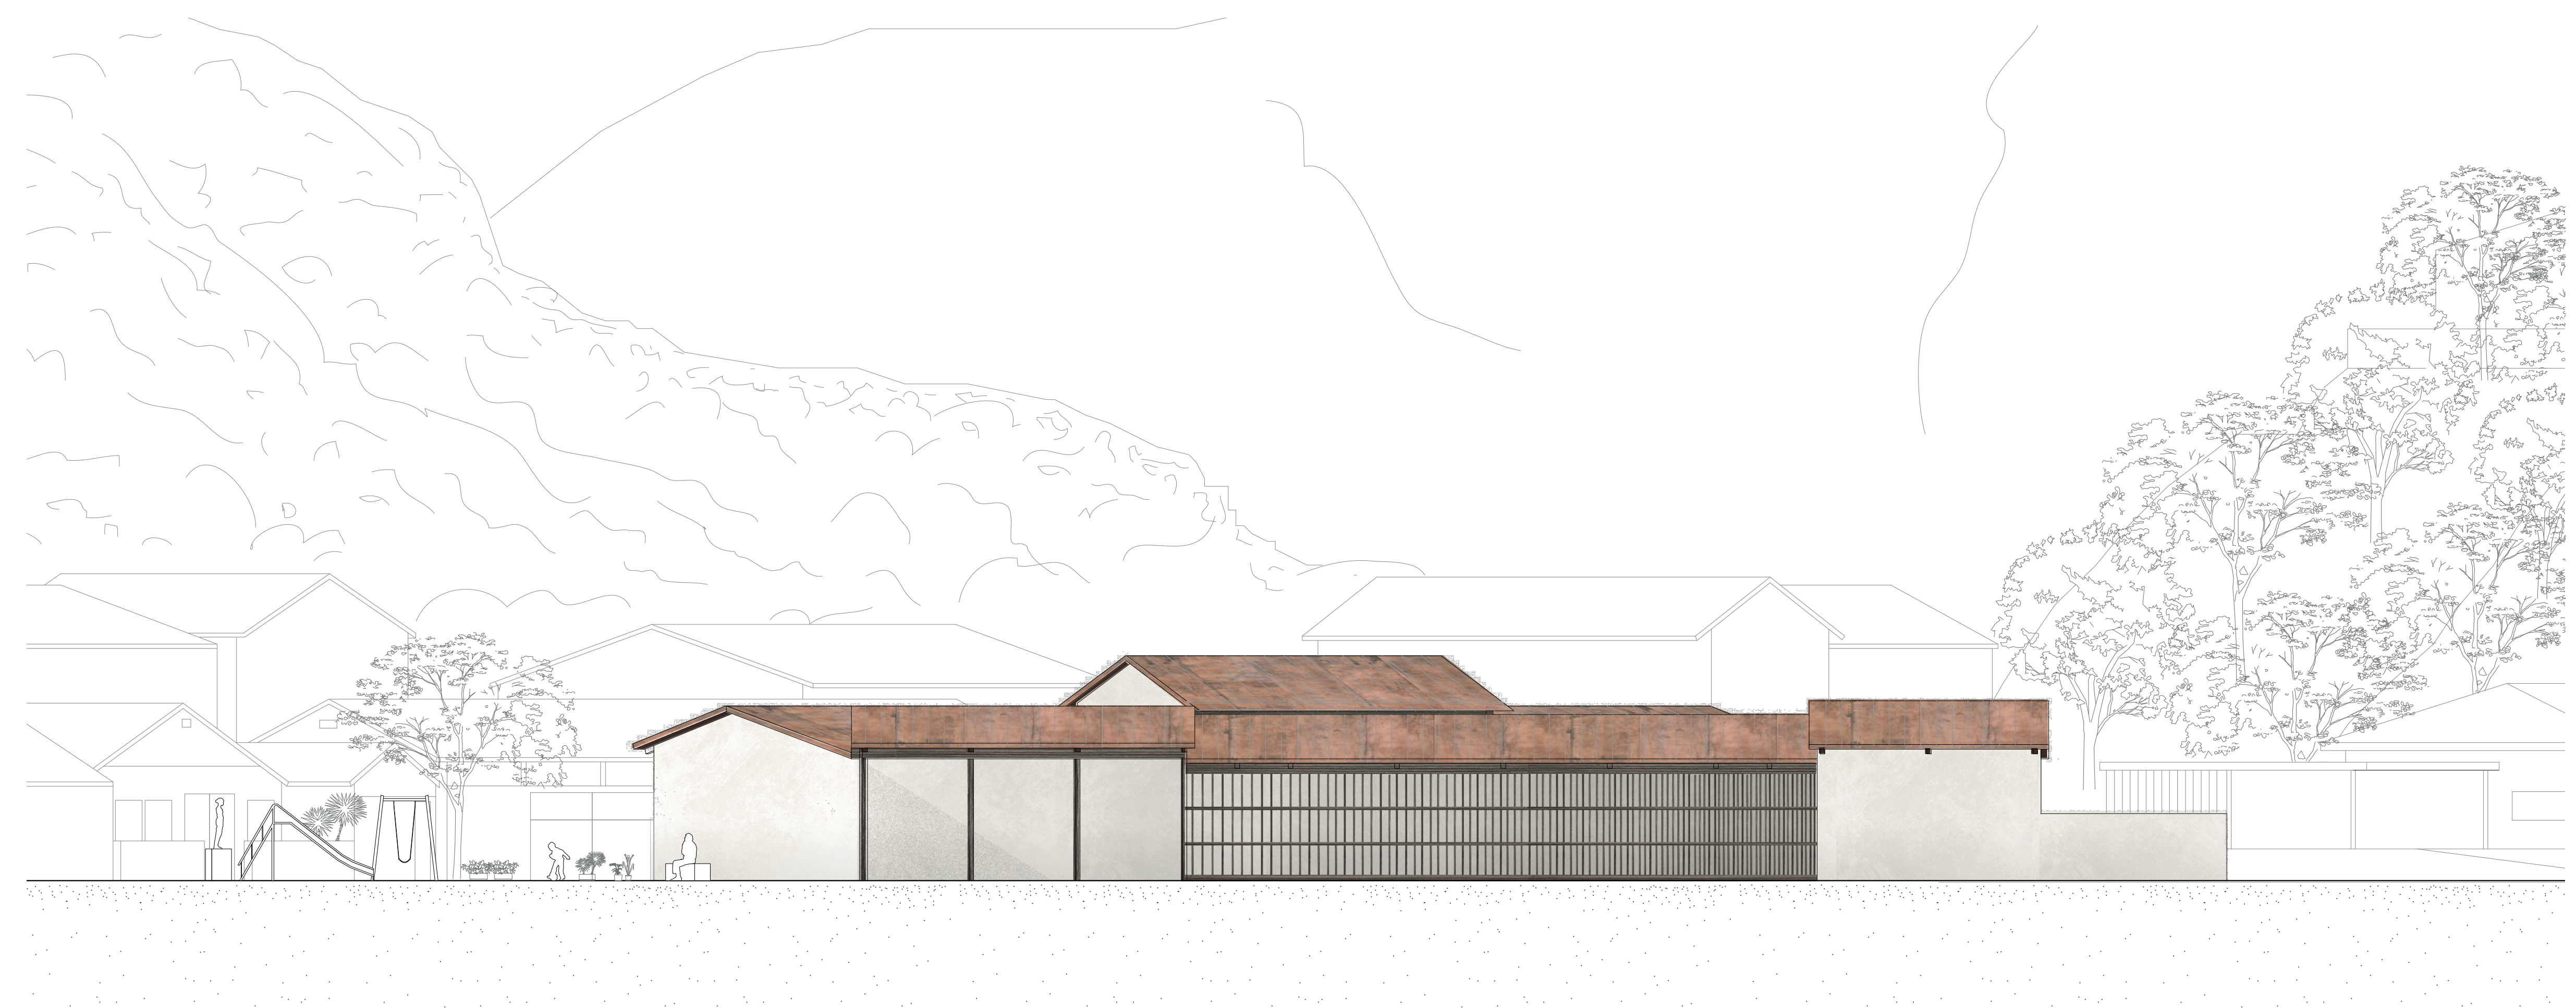


South elevation
1/100

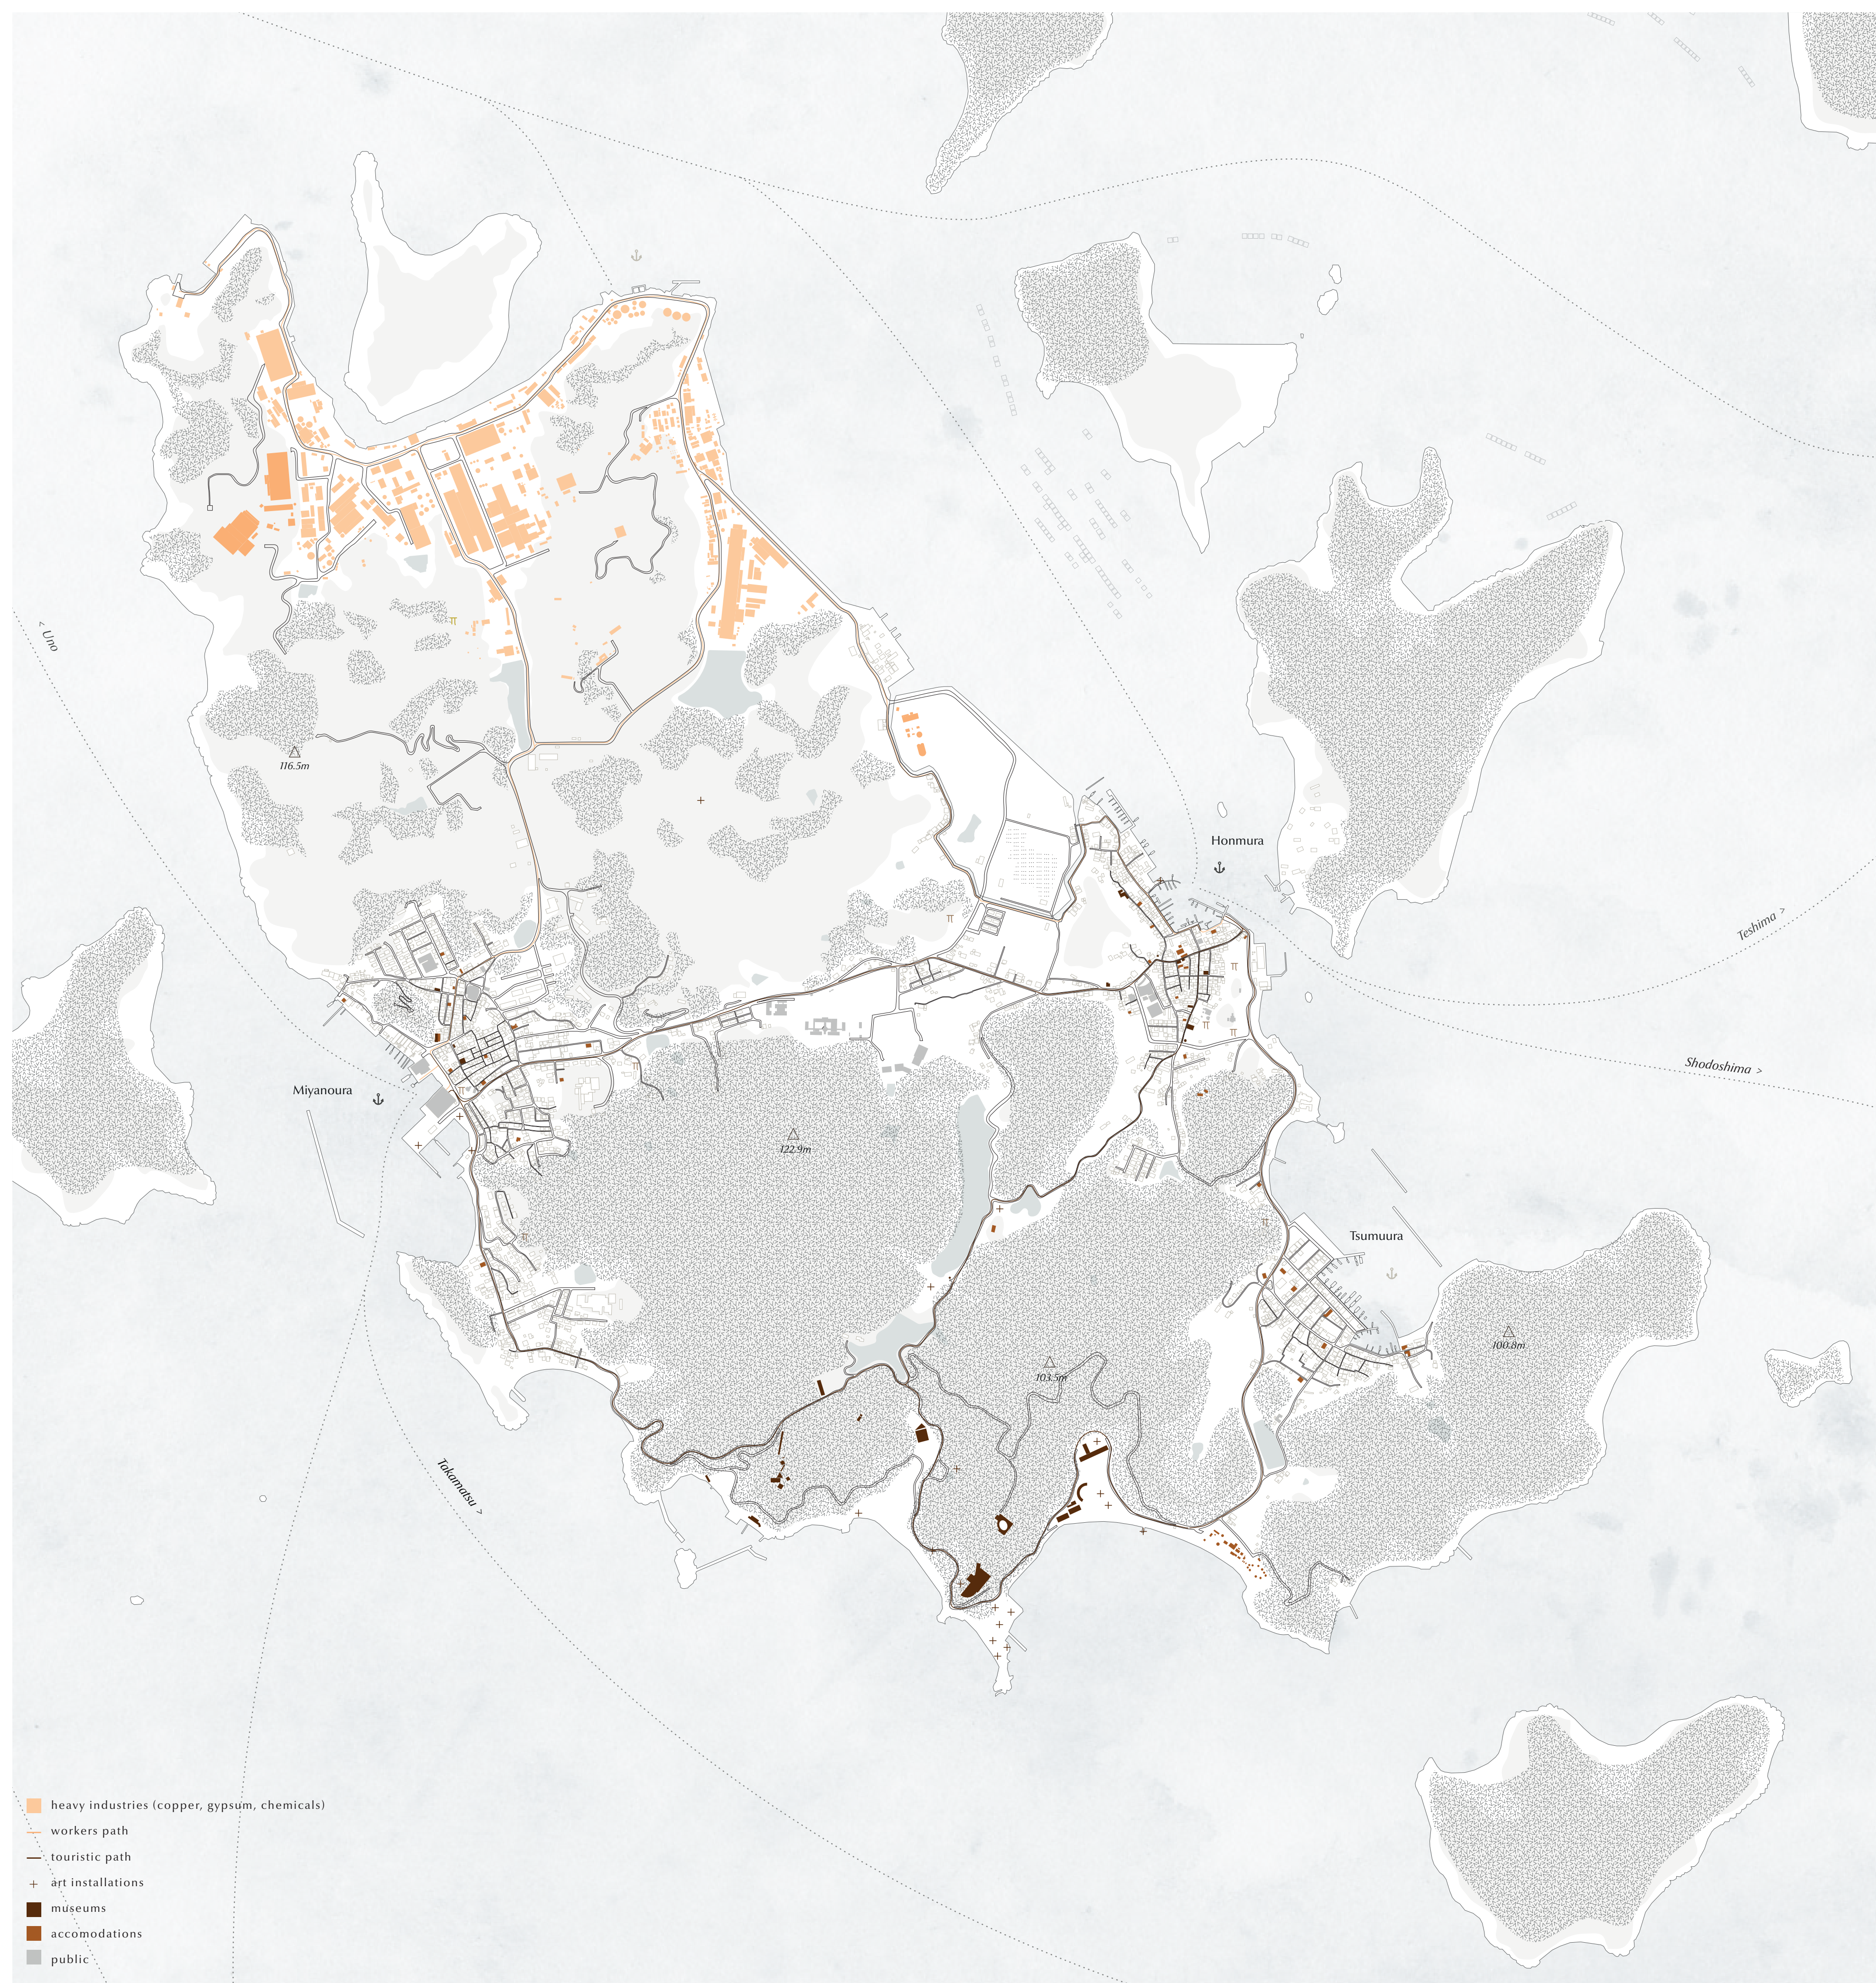


Map of Naoshima
1/12000

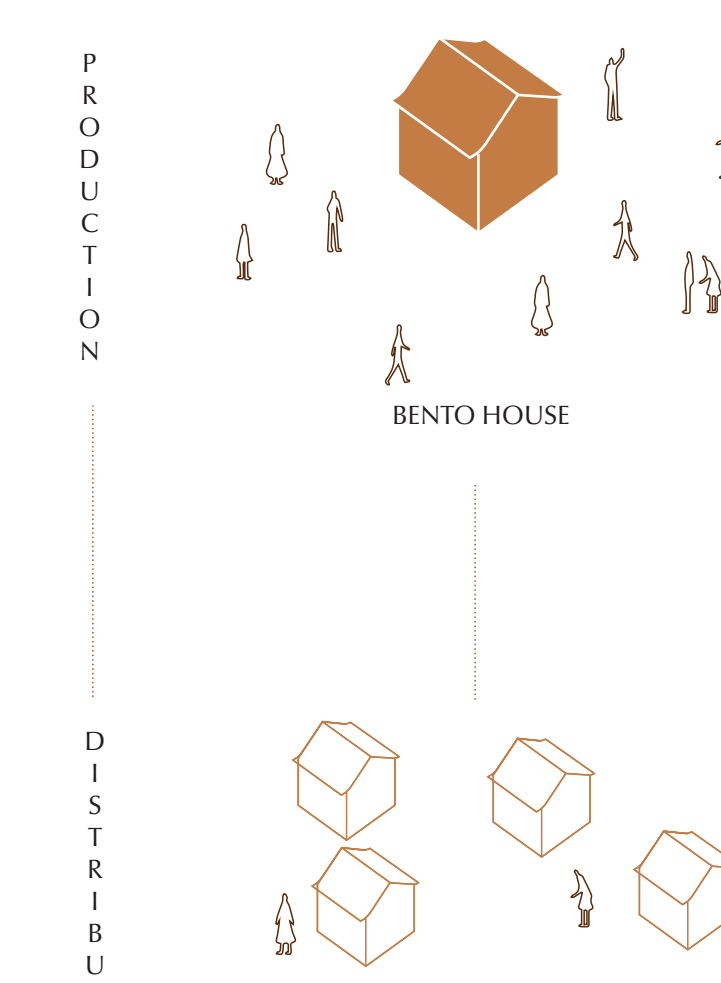

Bento boxes production

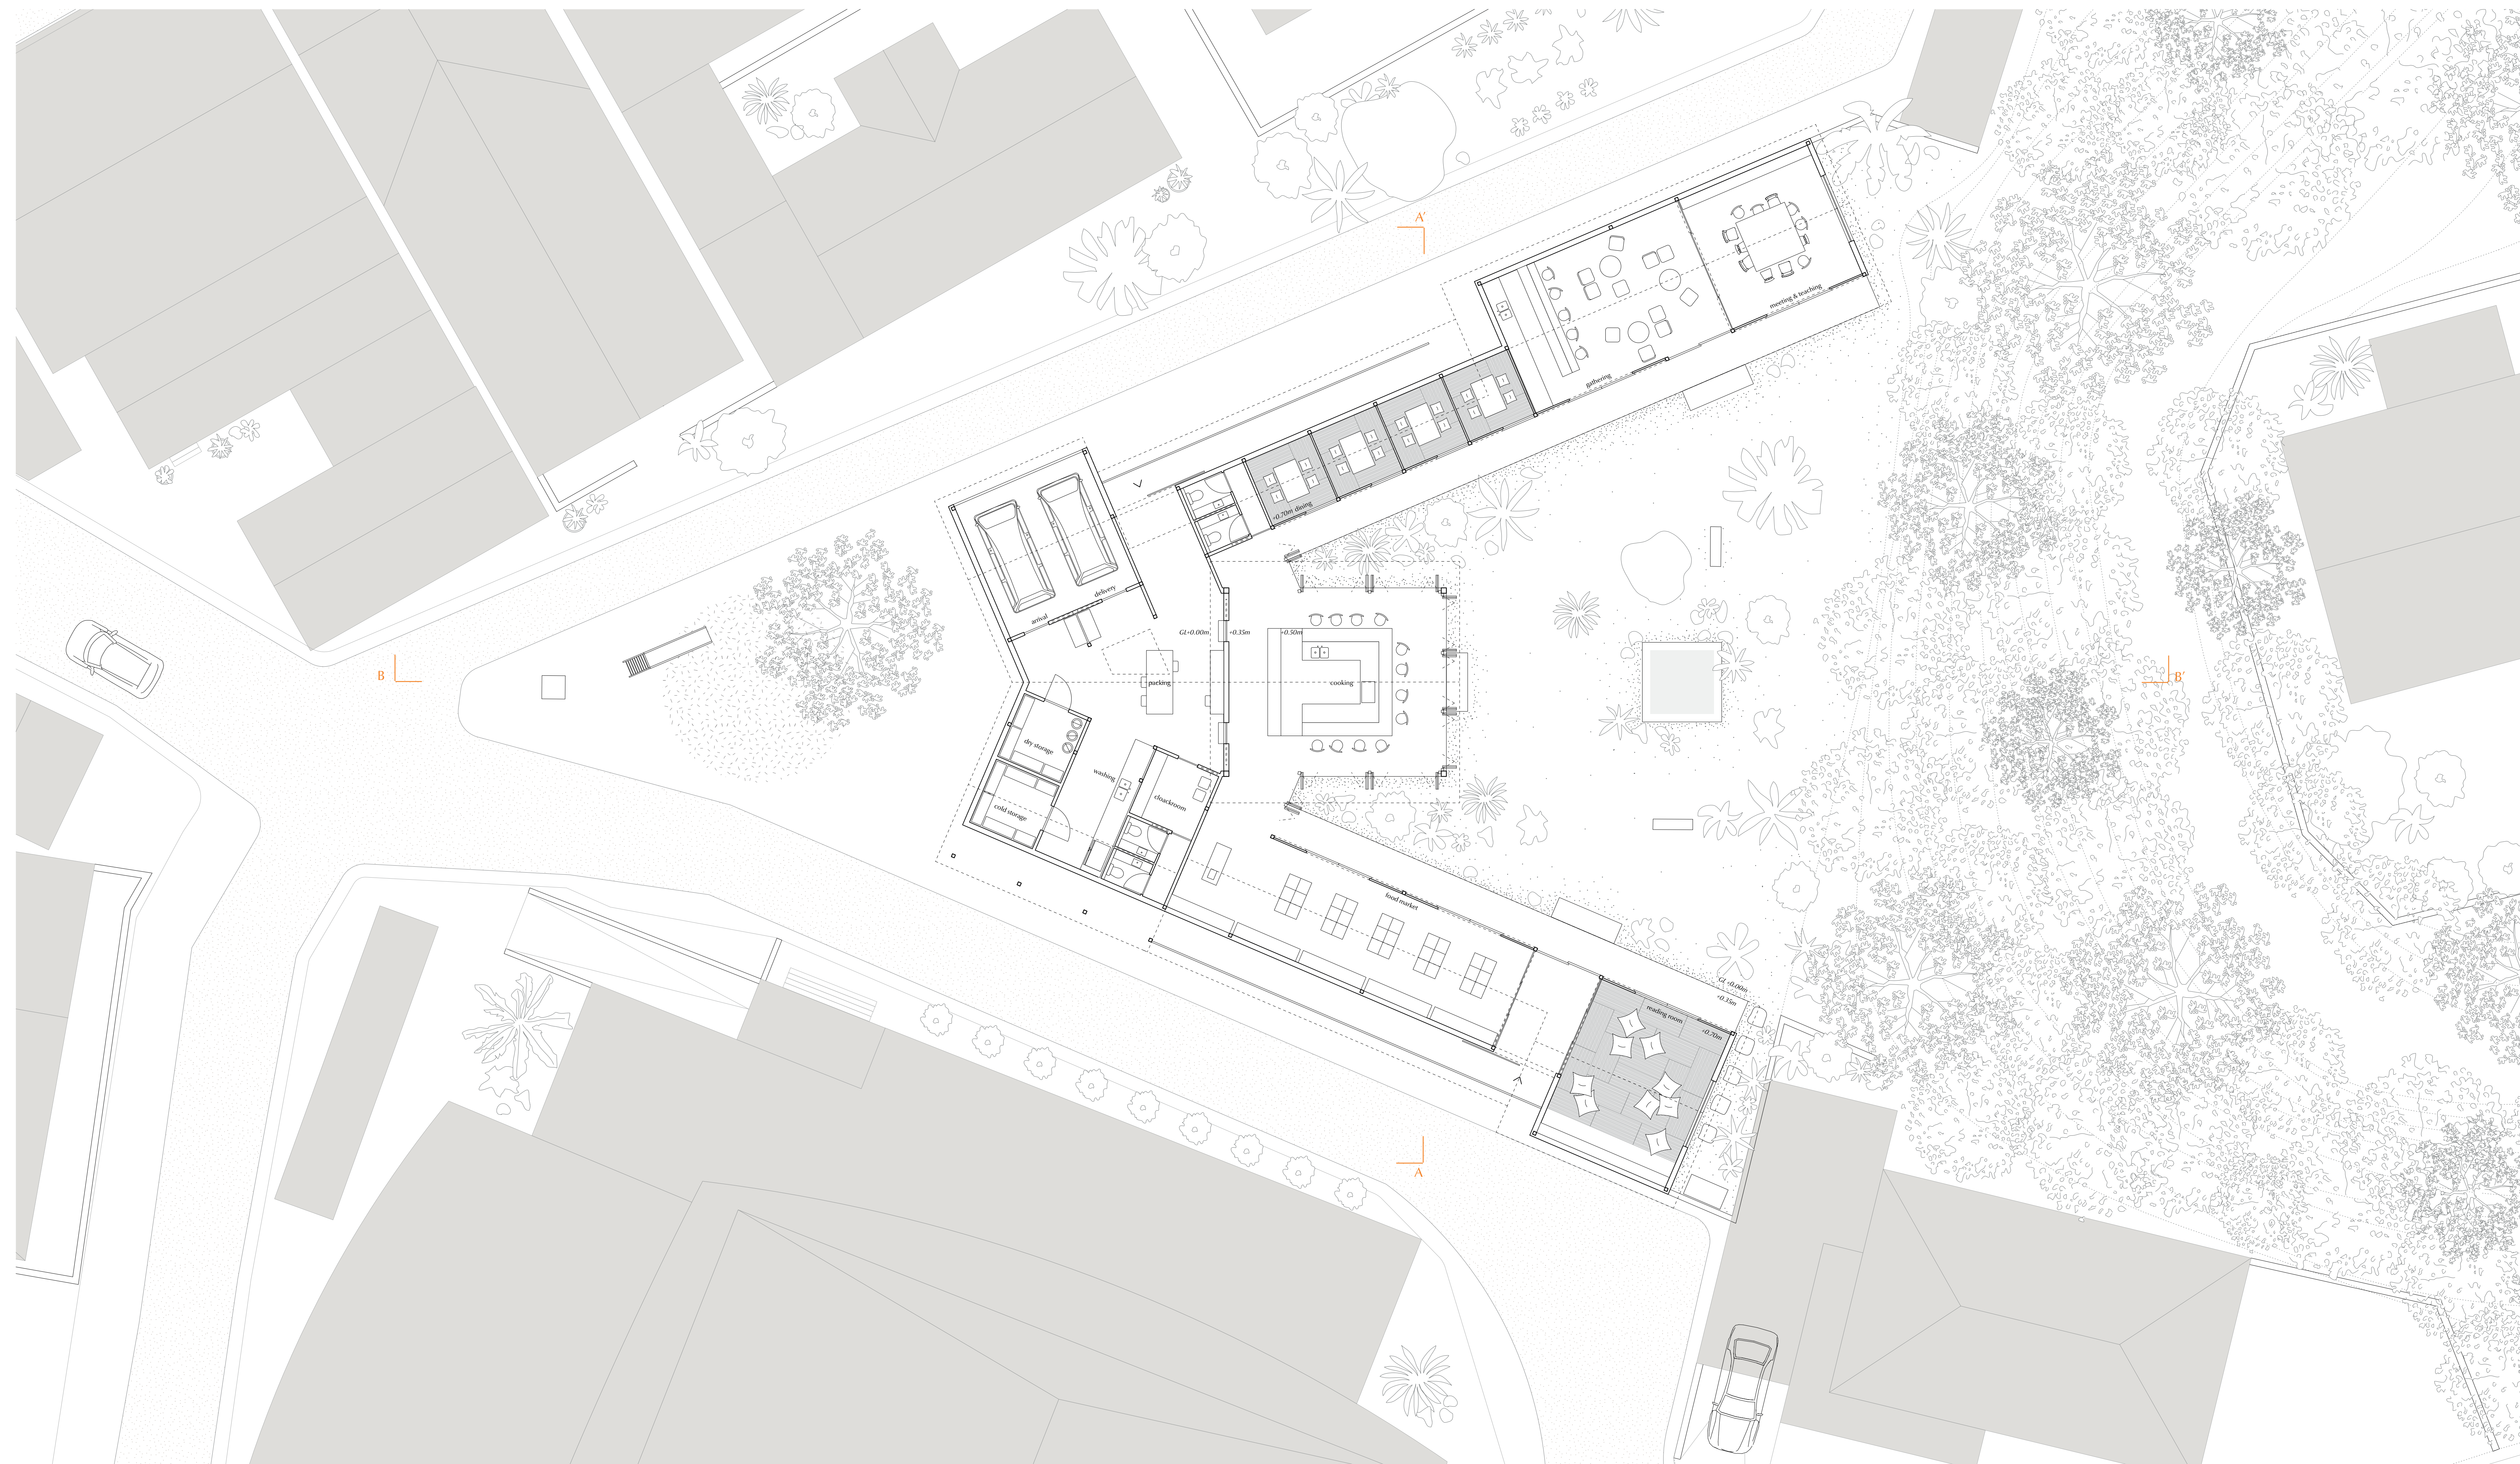

Groundfloor plan
1/100

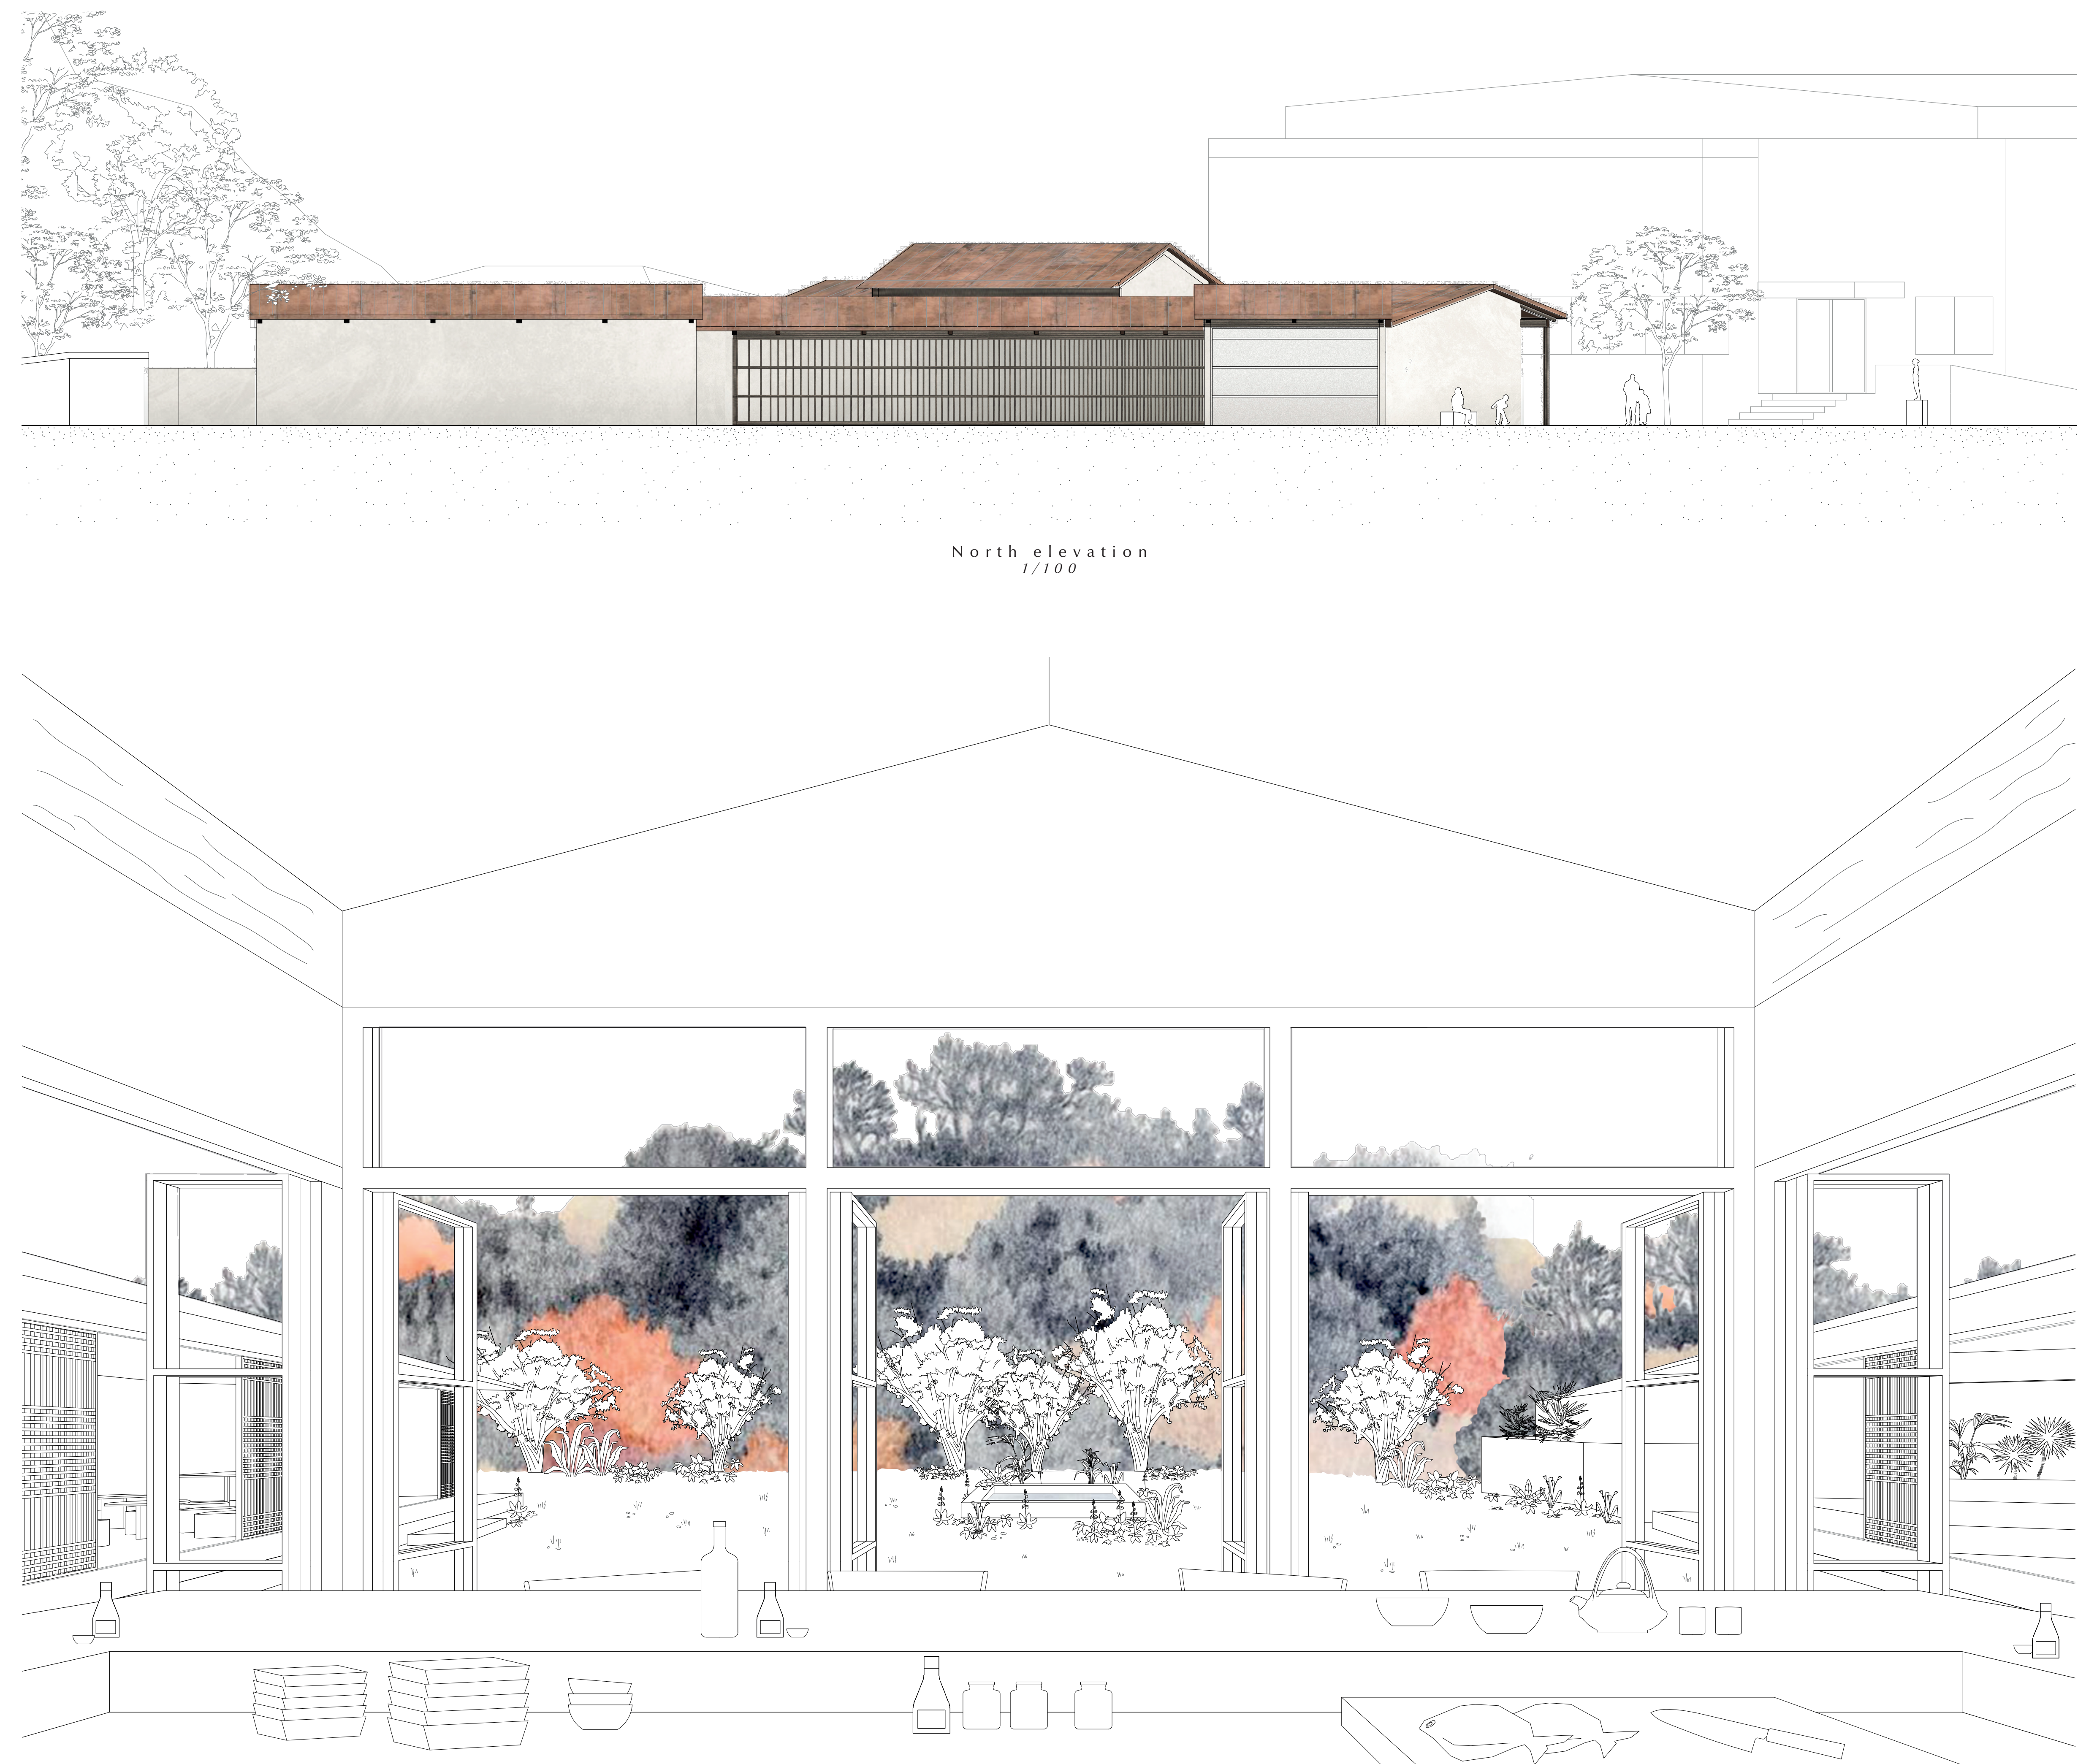

Kitchen view
1/100