




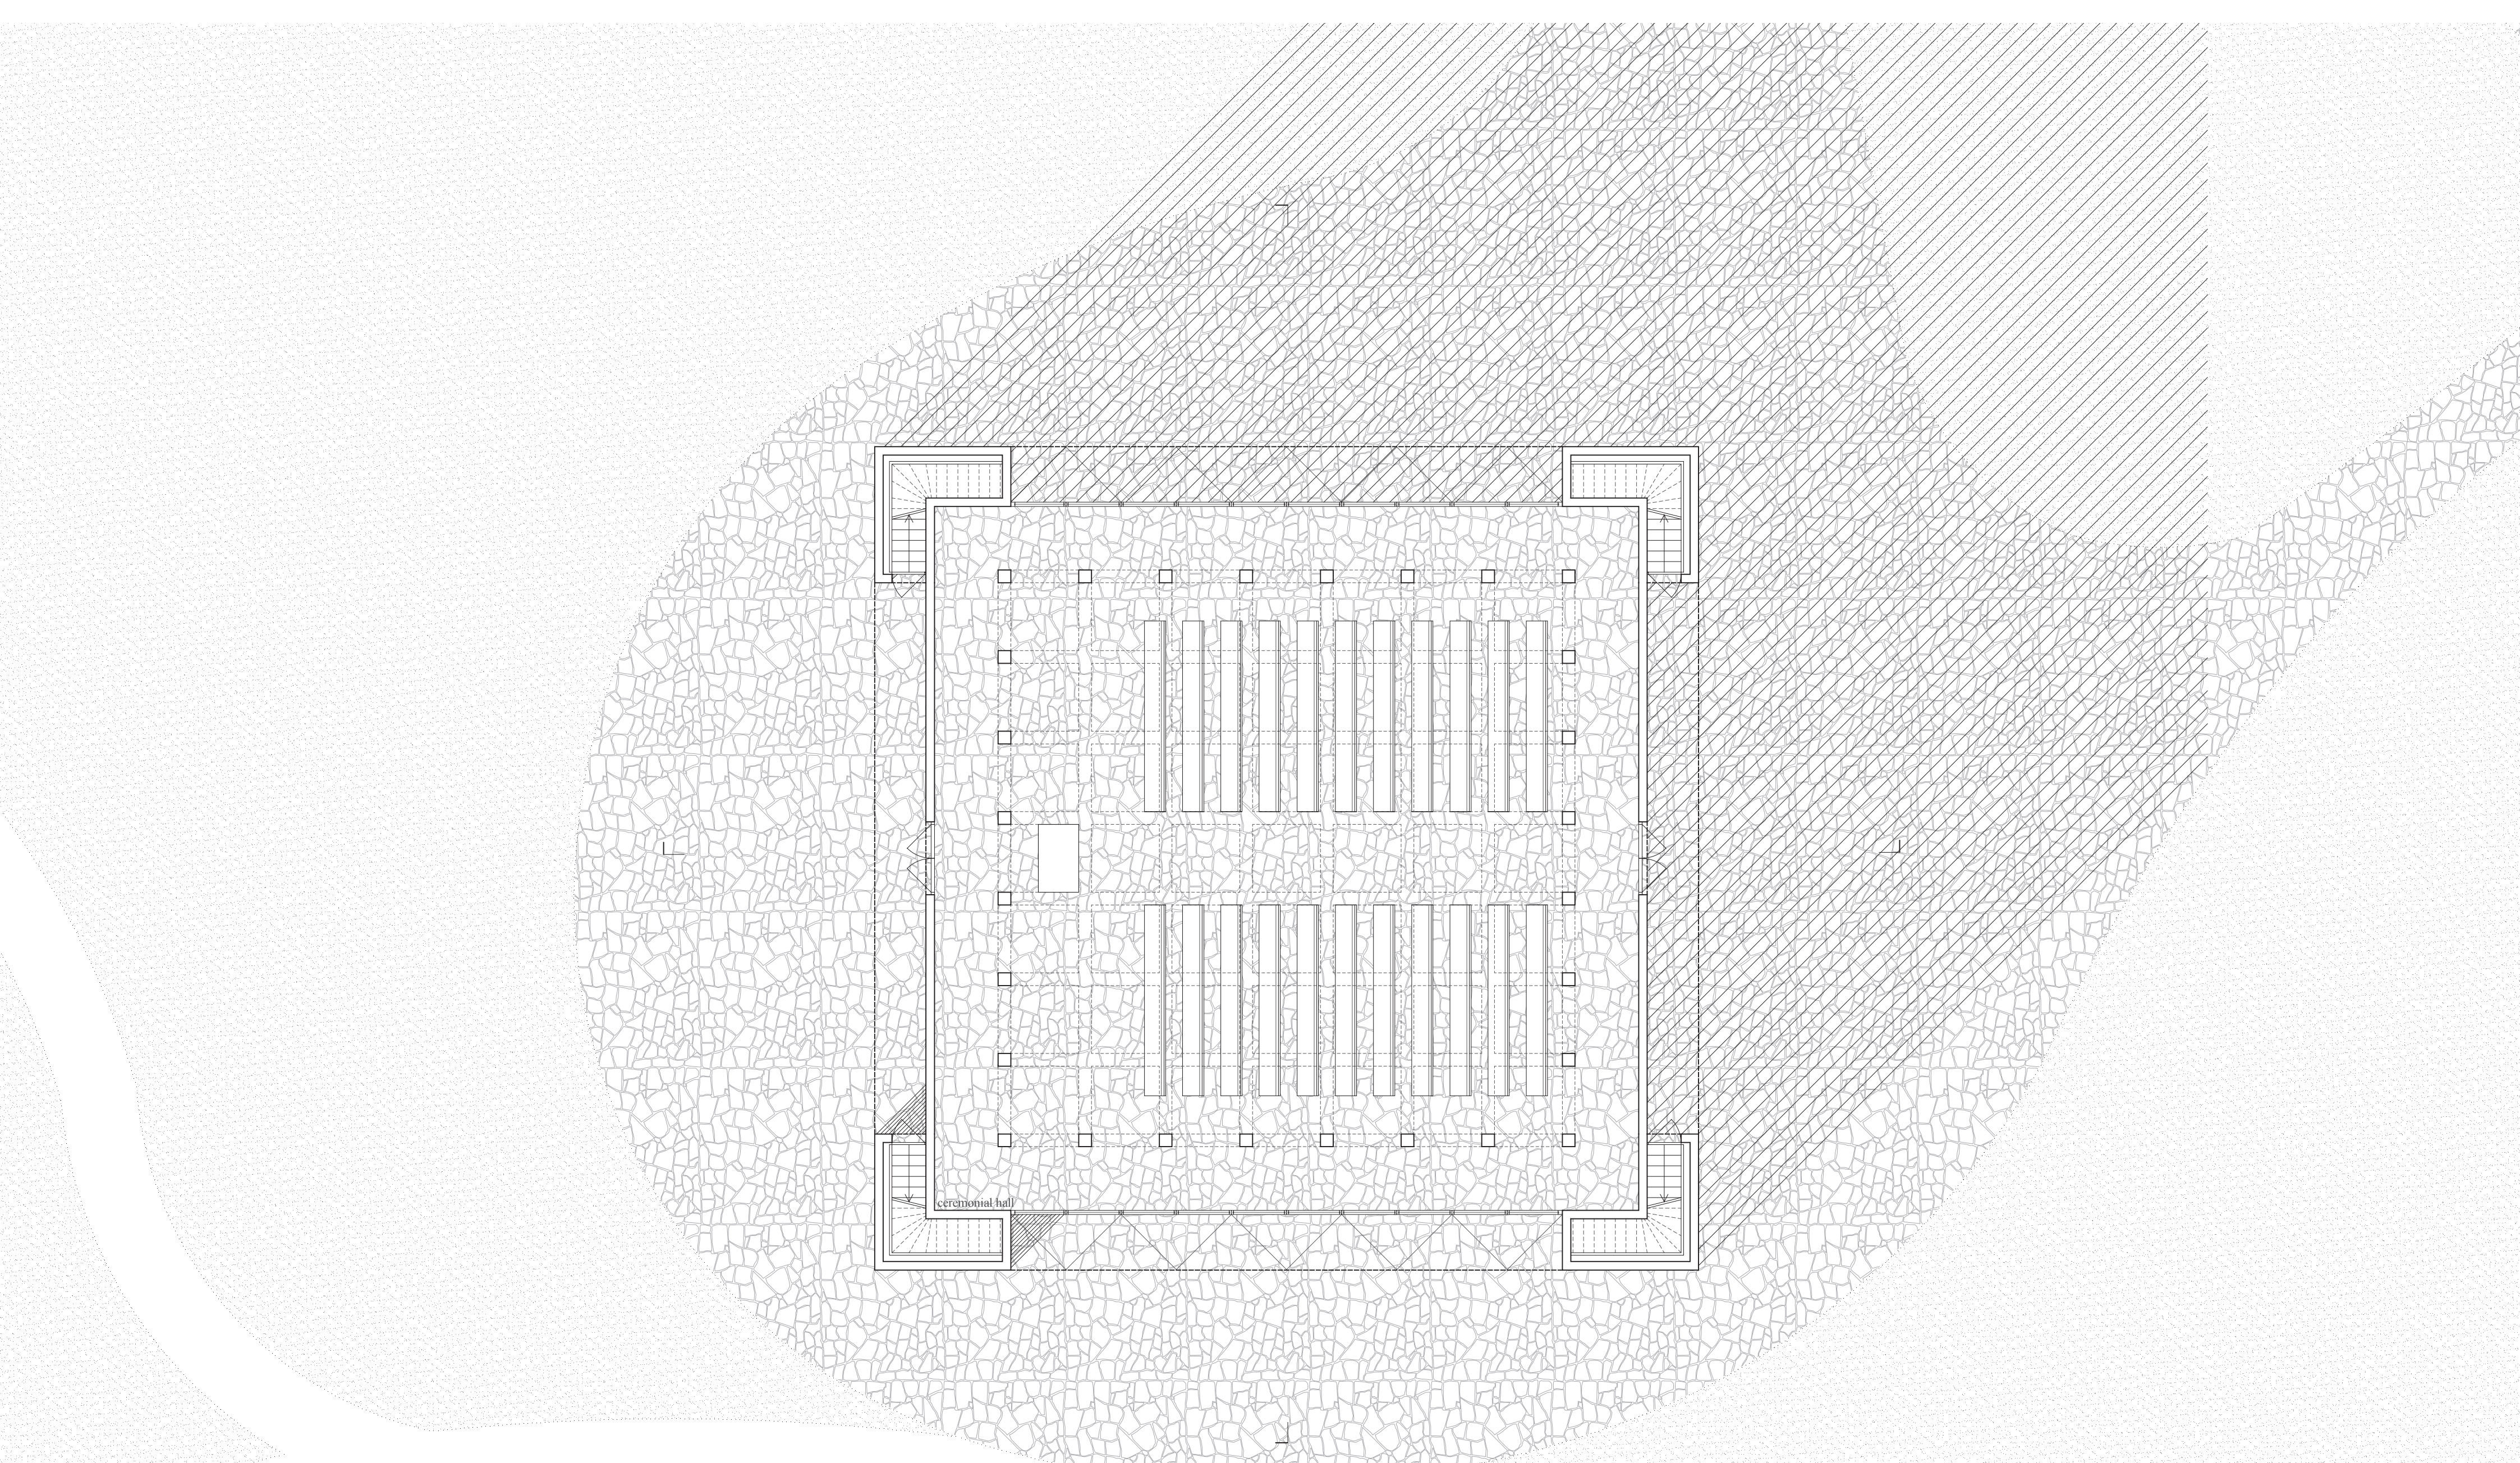


CEREMONIAL HALL GROUND FLOOR 1:100

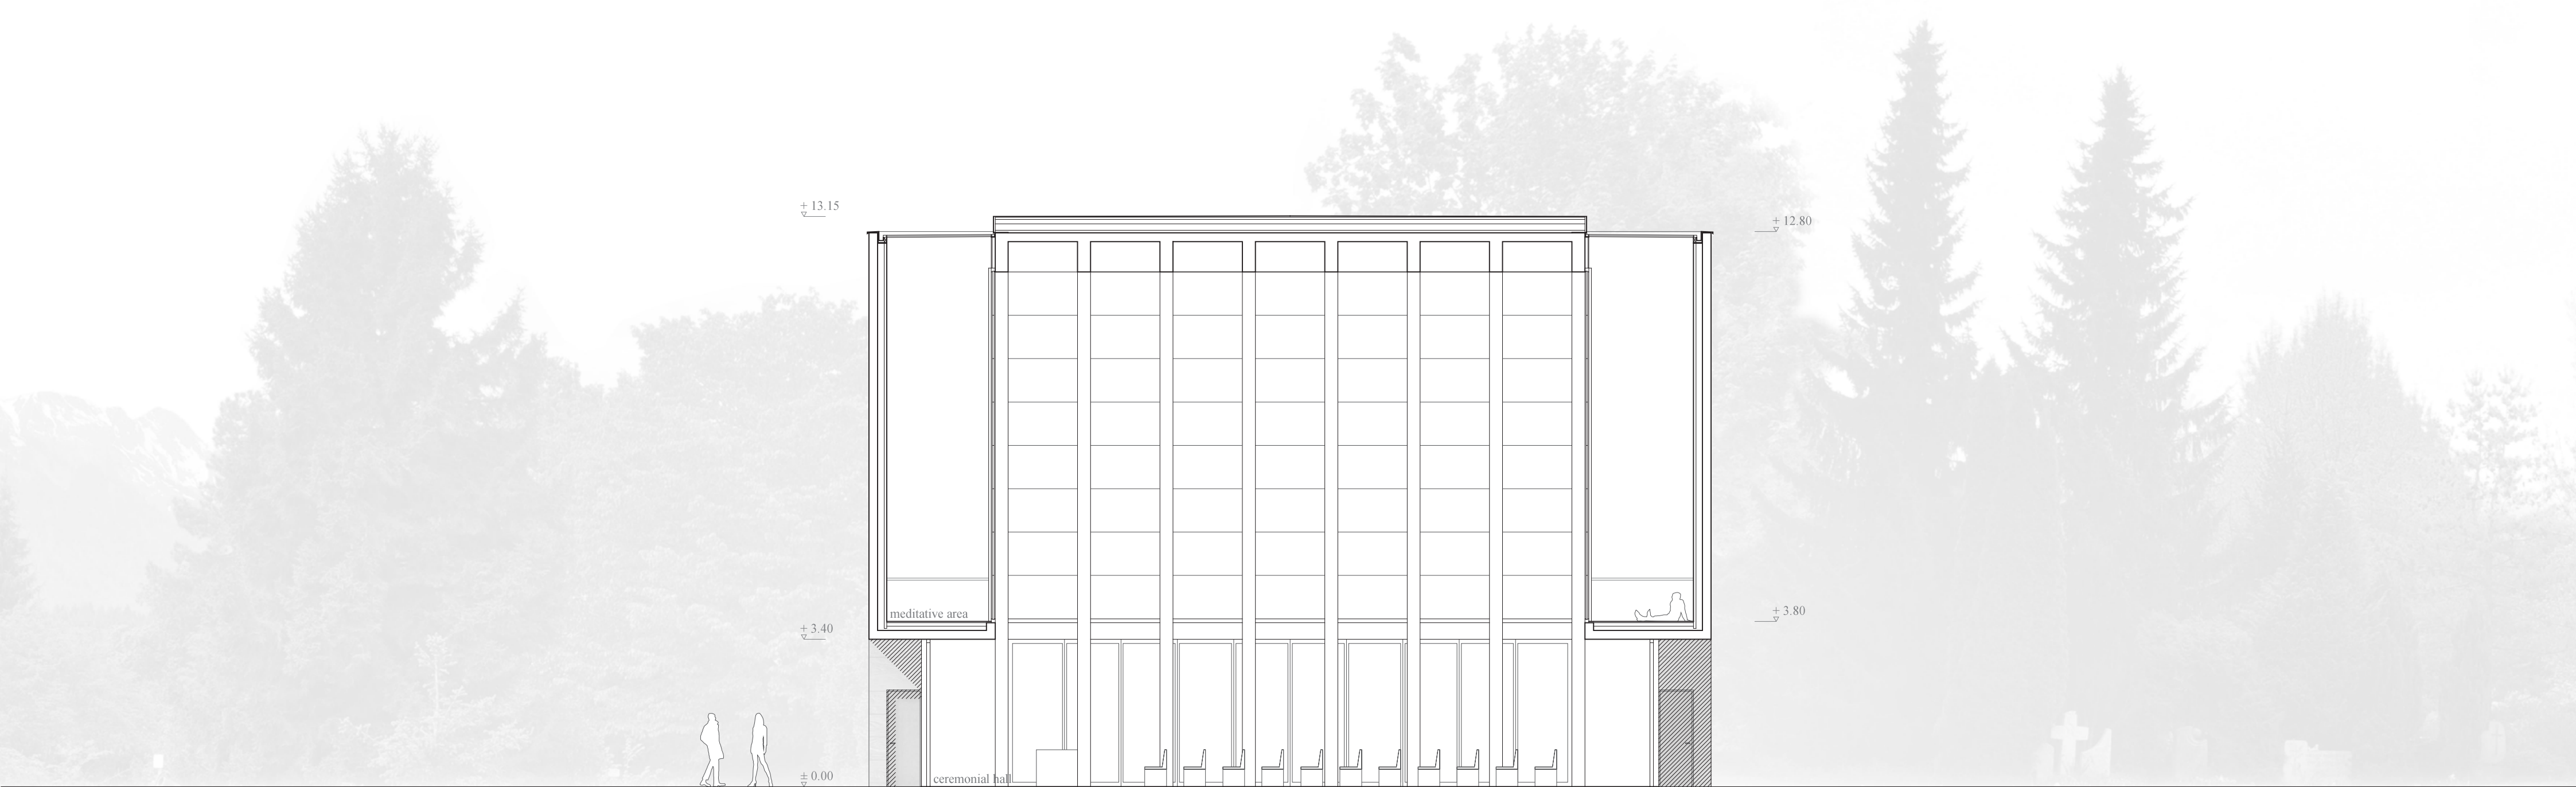

EAST-WEST SECTION 1:100

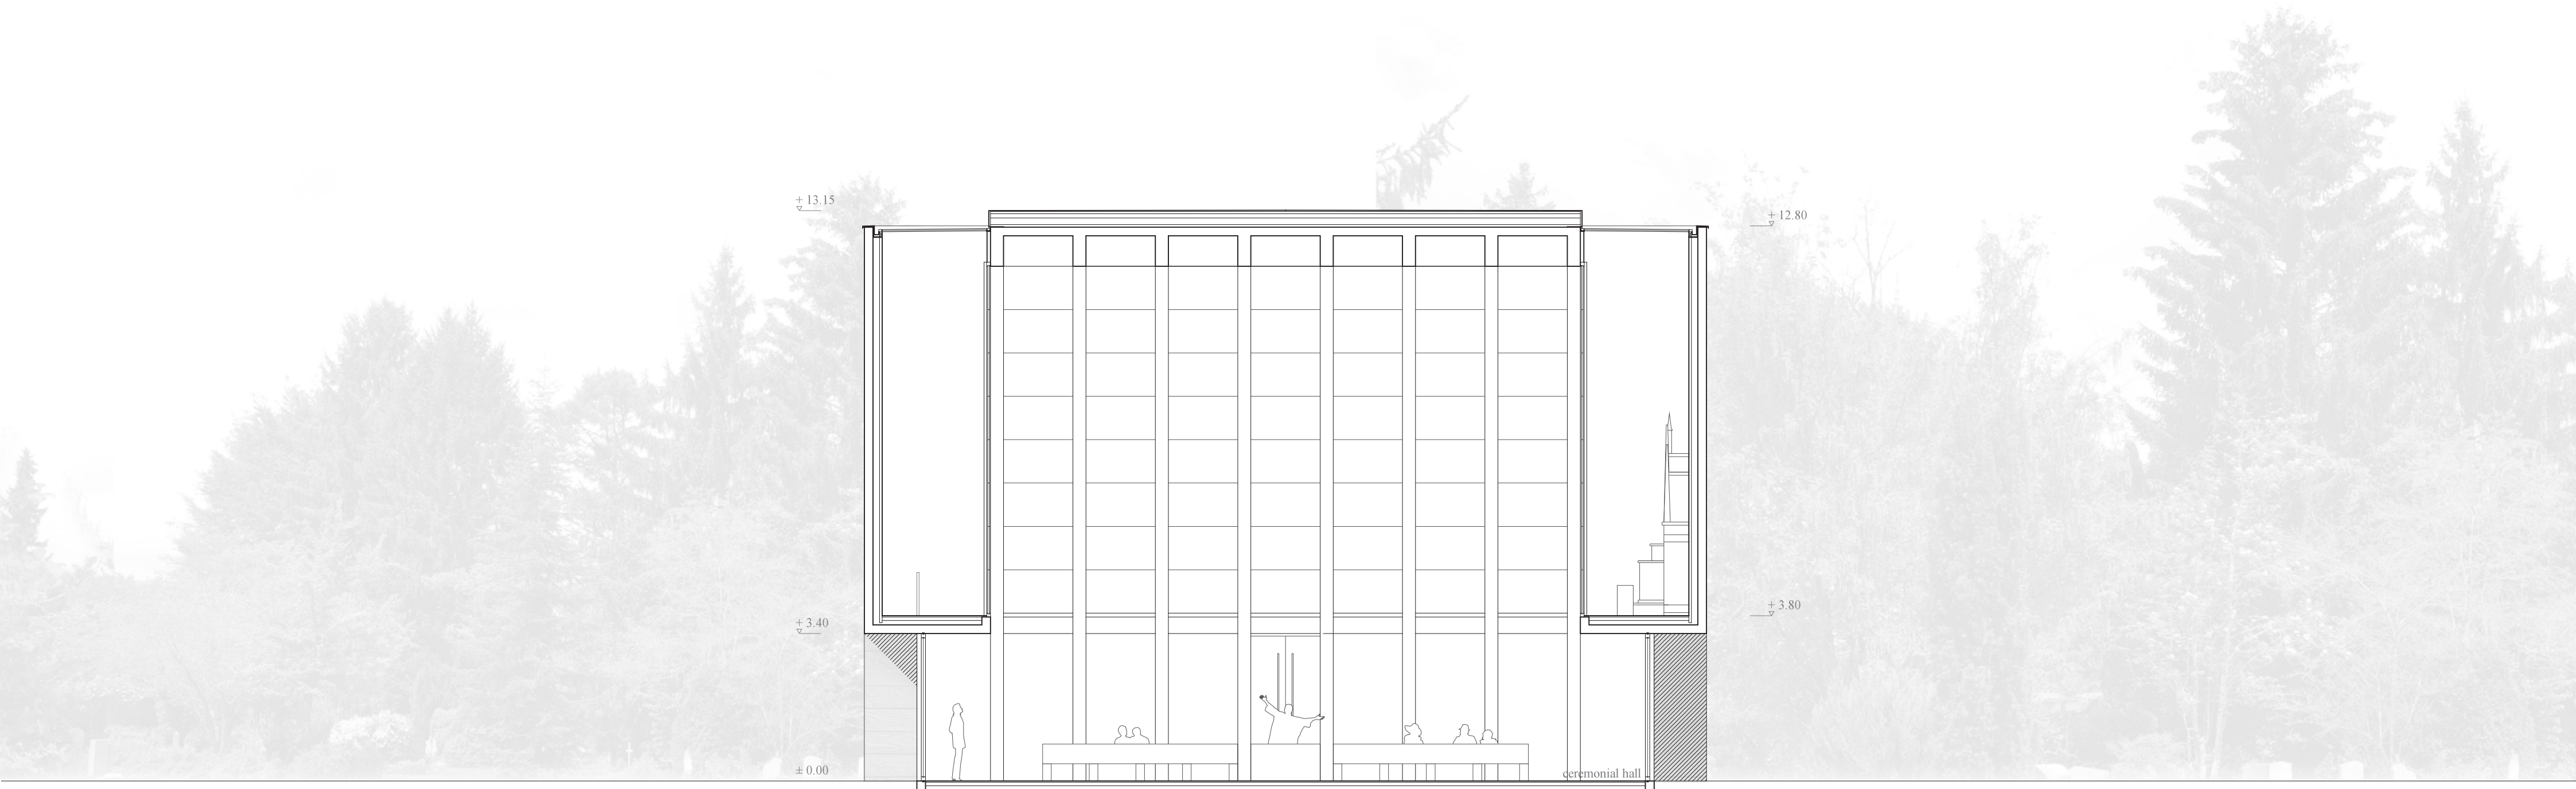

NORTH-SOUTH SECTION 1:100

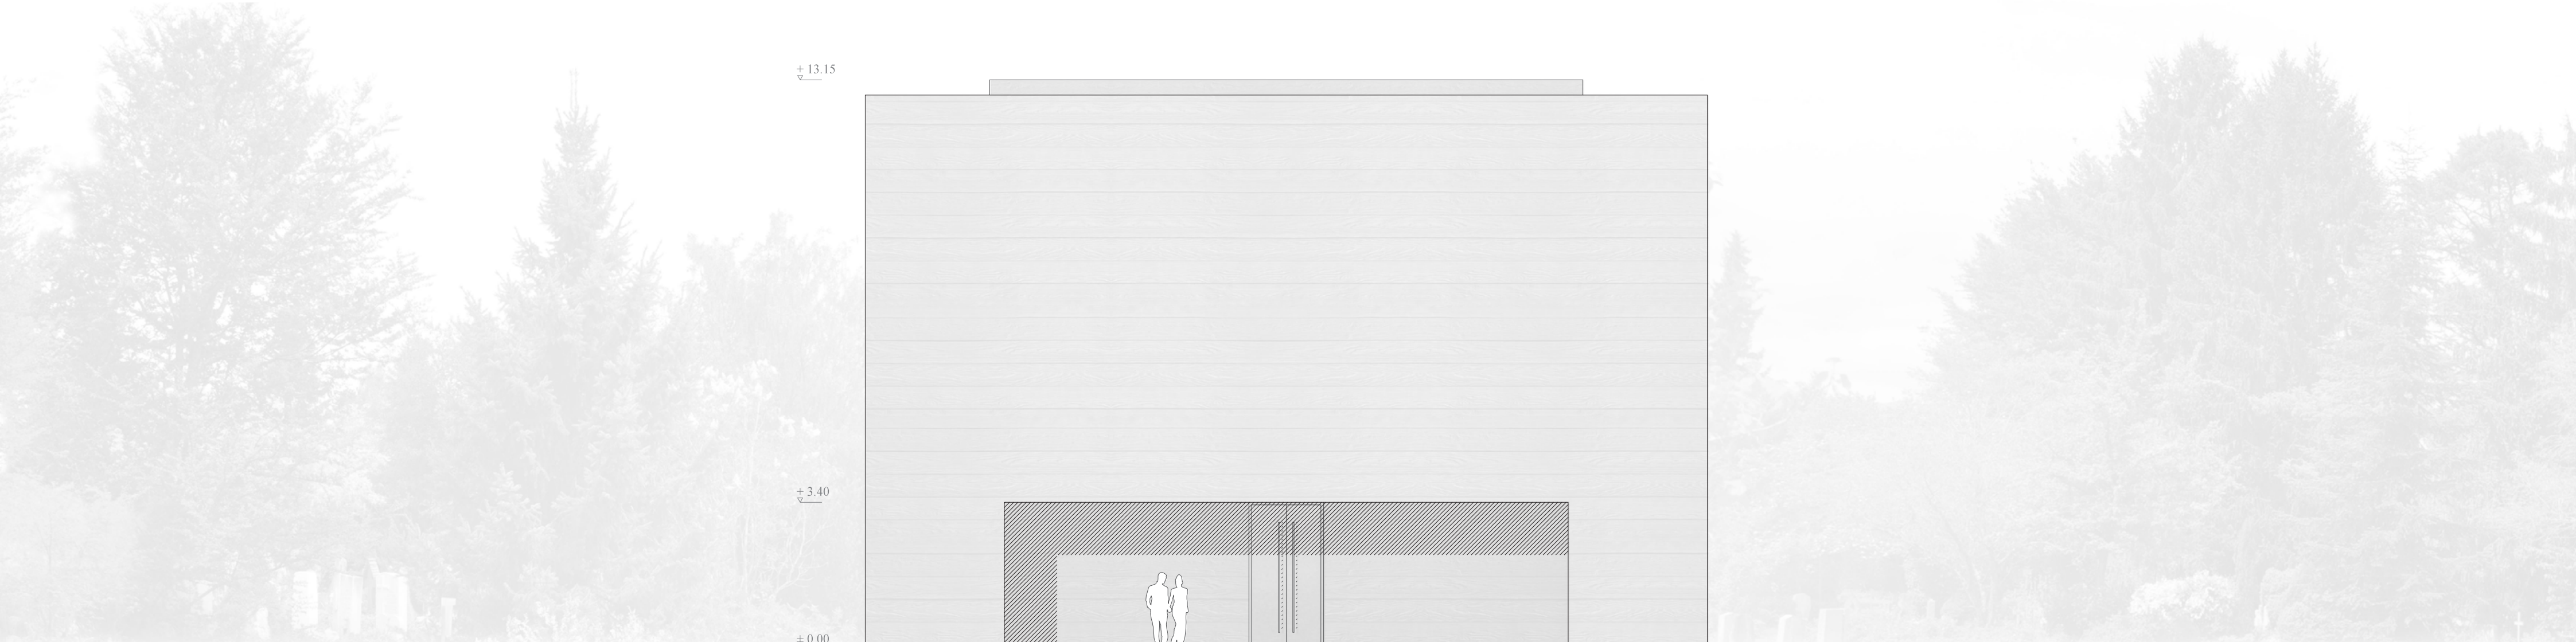

EAST FACADE 1:100