



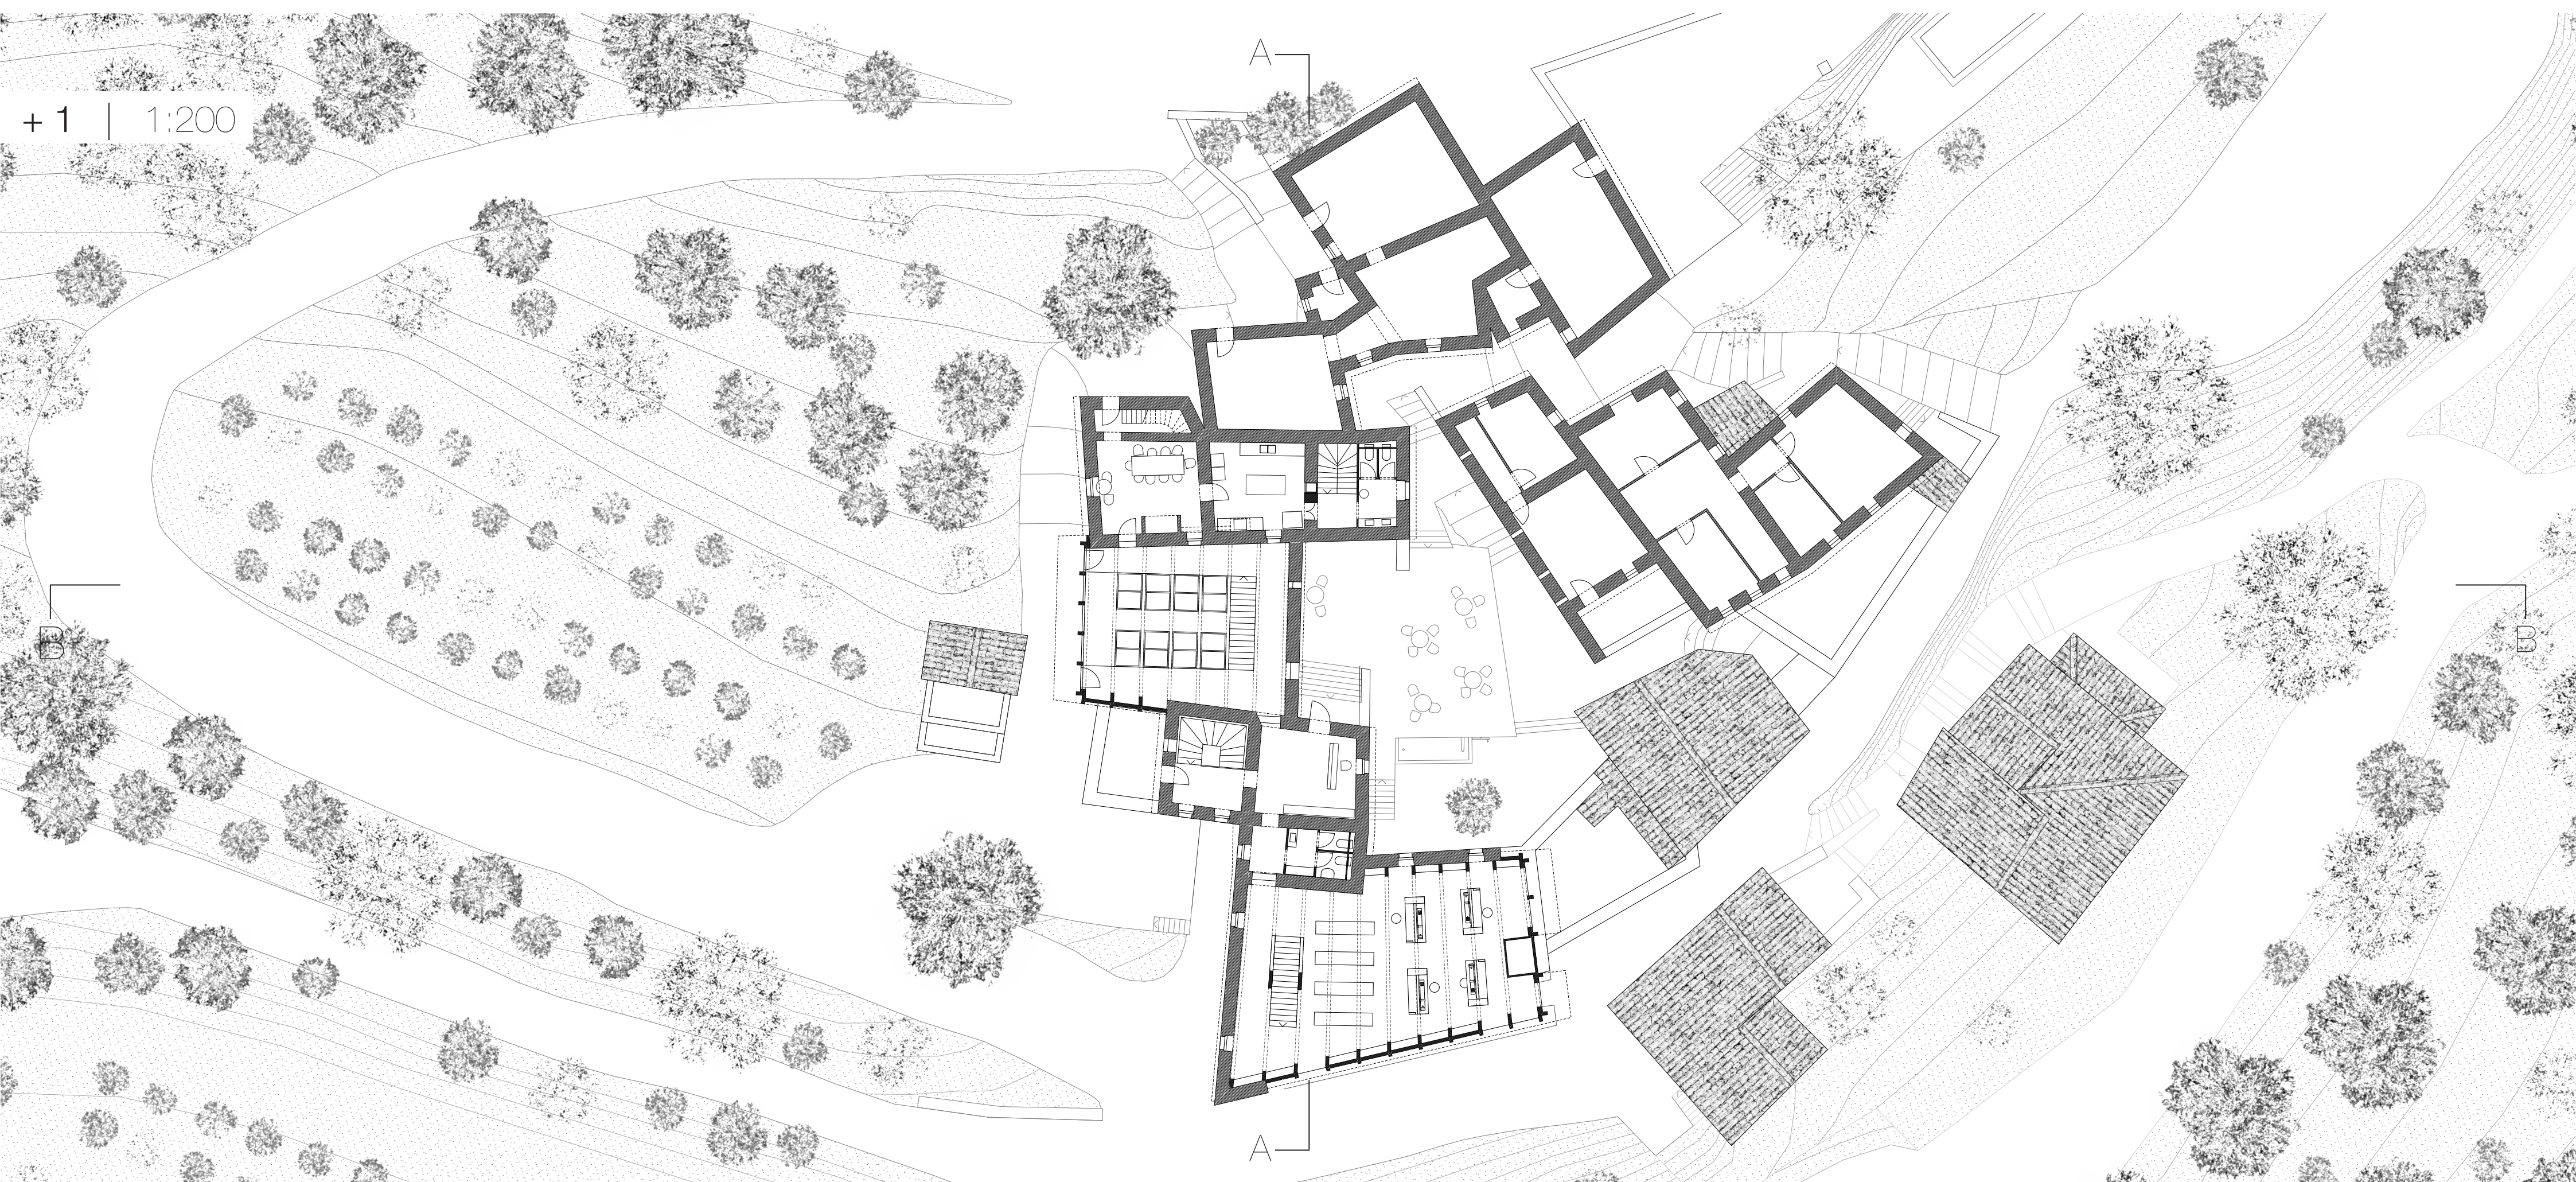

SECTION AA | 1:200

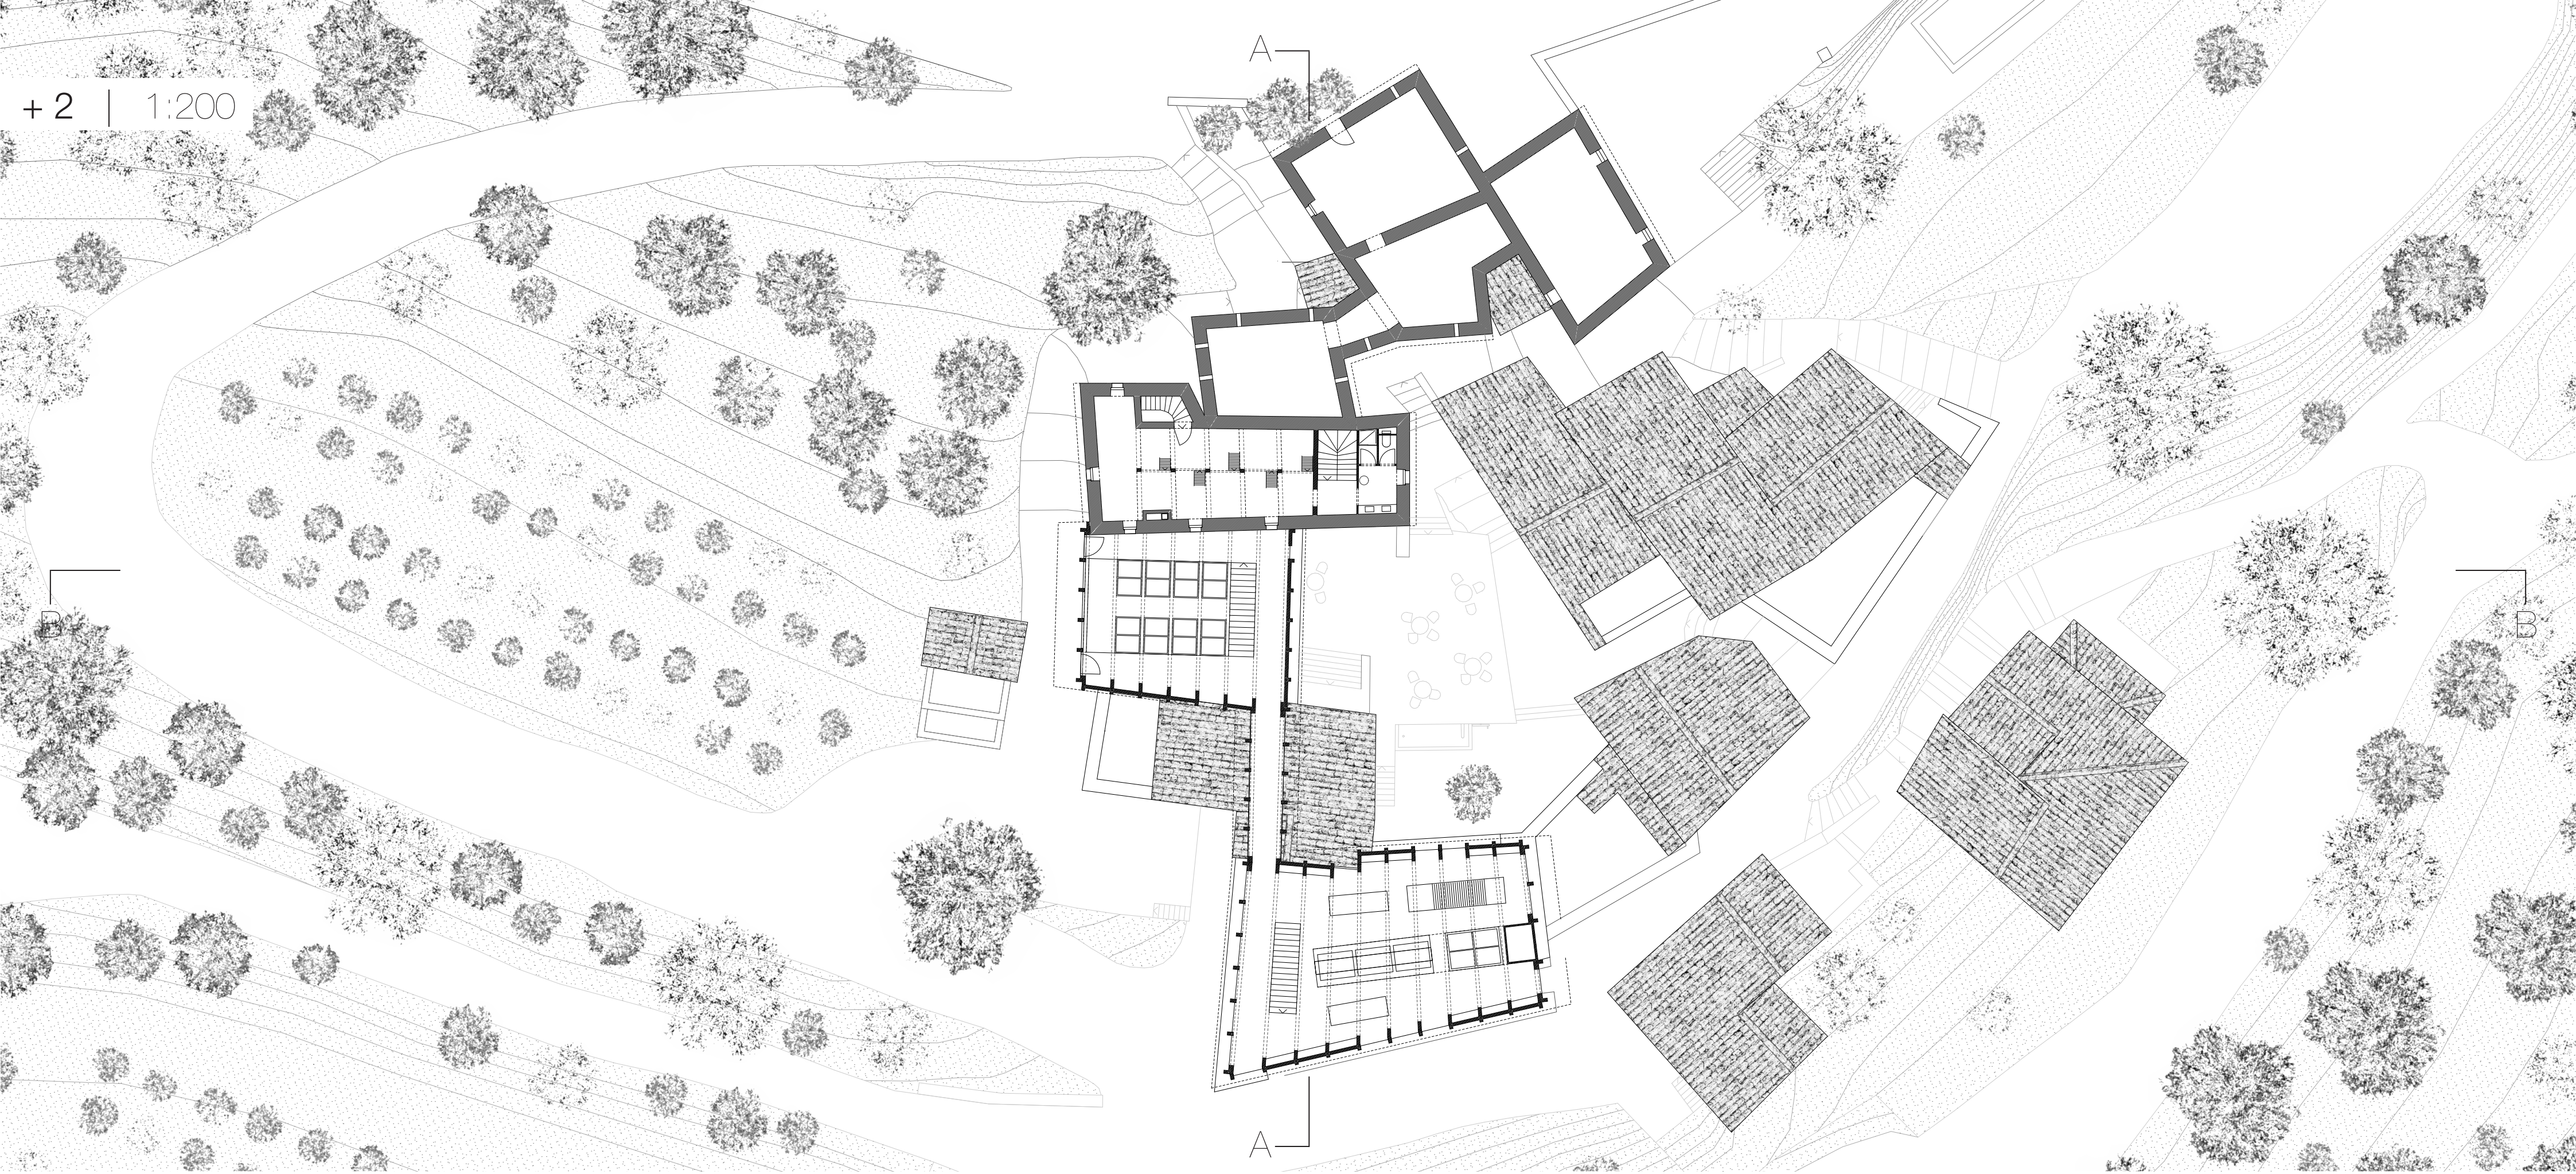