



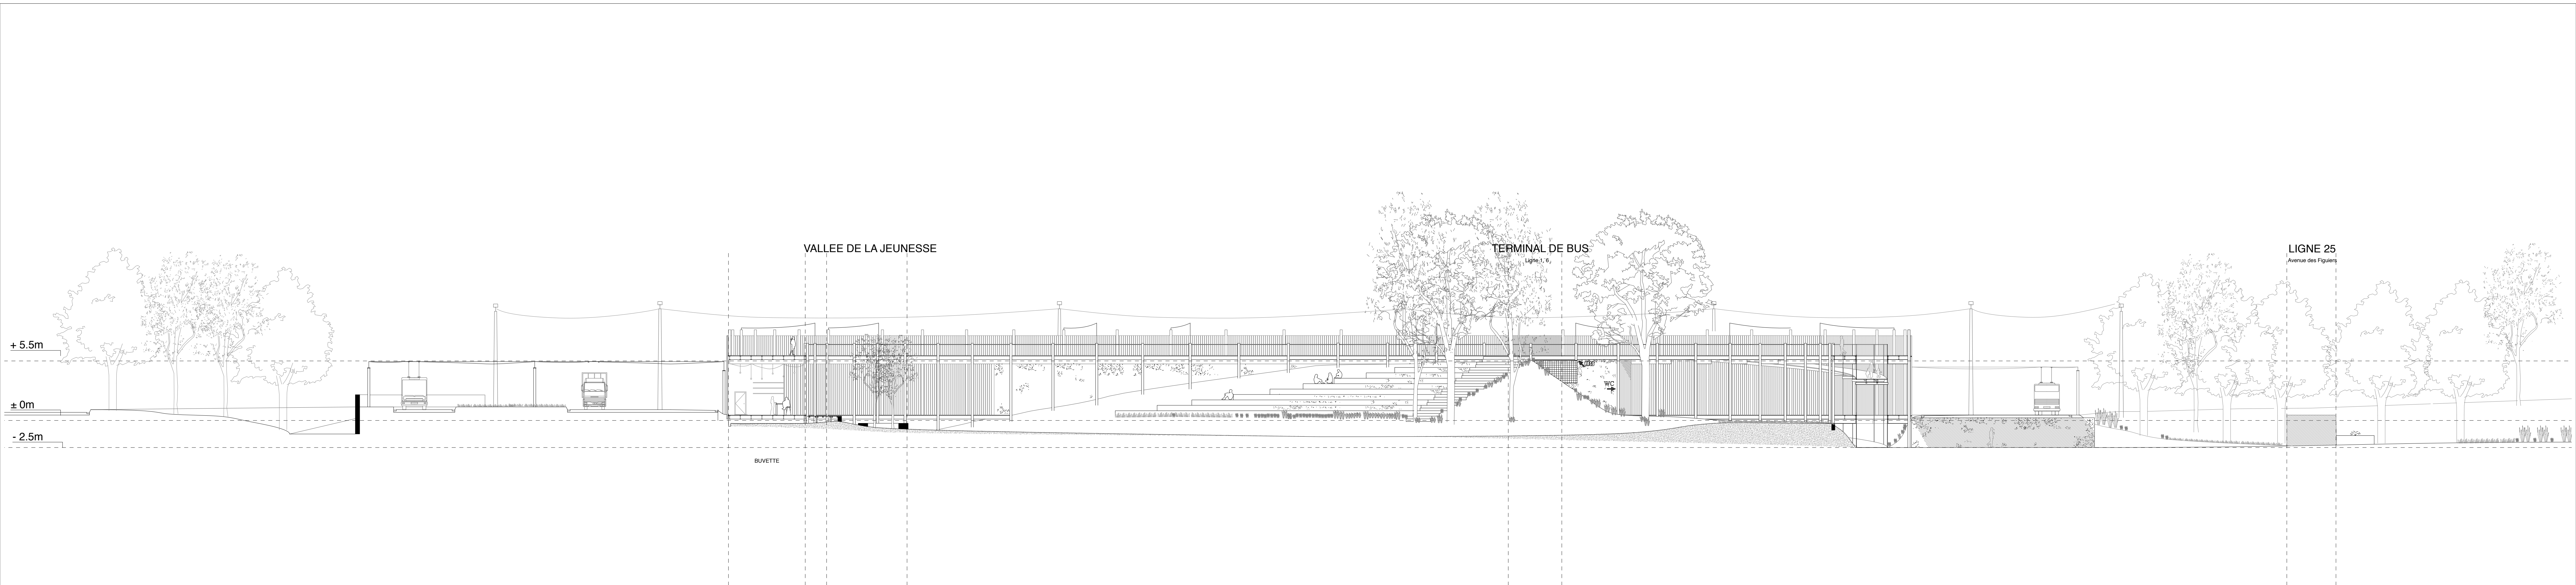

Coupe C-C'  
1:200

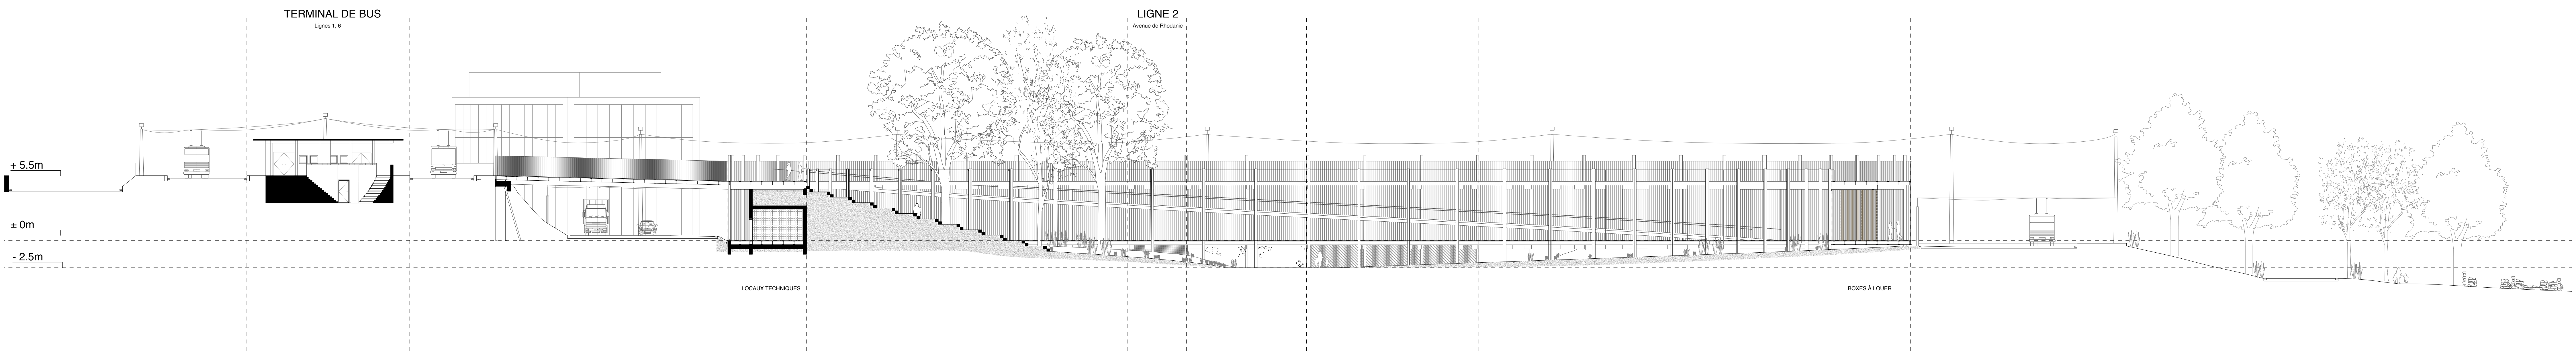

Coupe D-D'  
1:200