





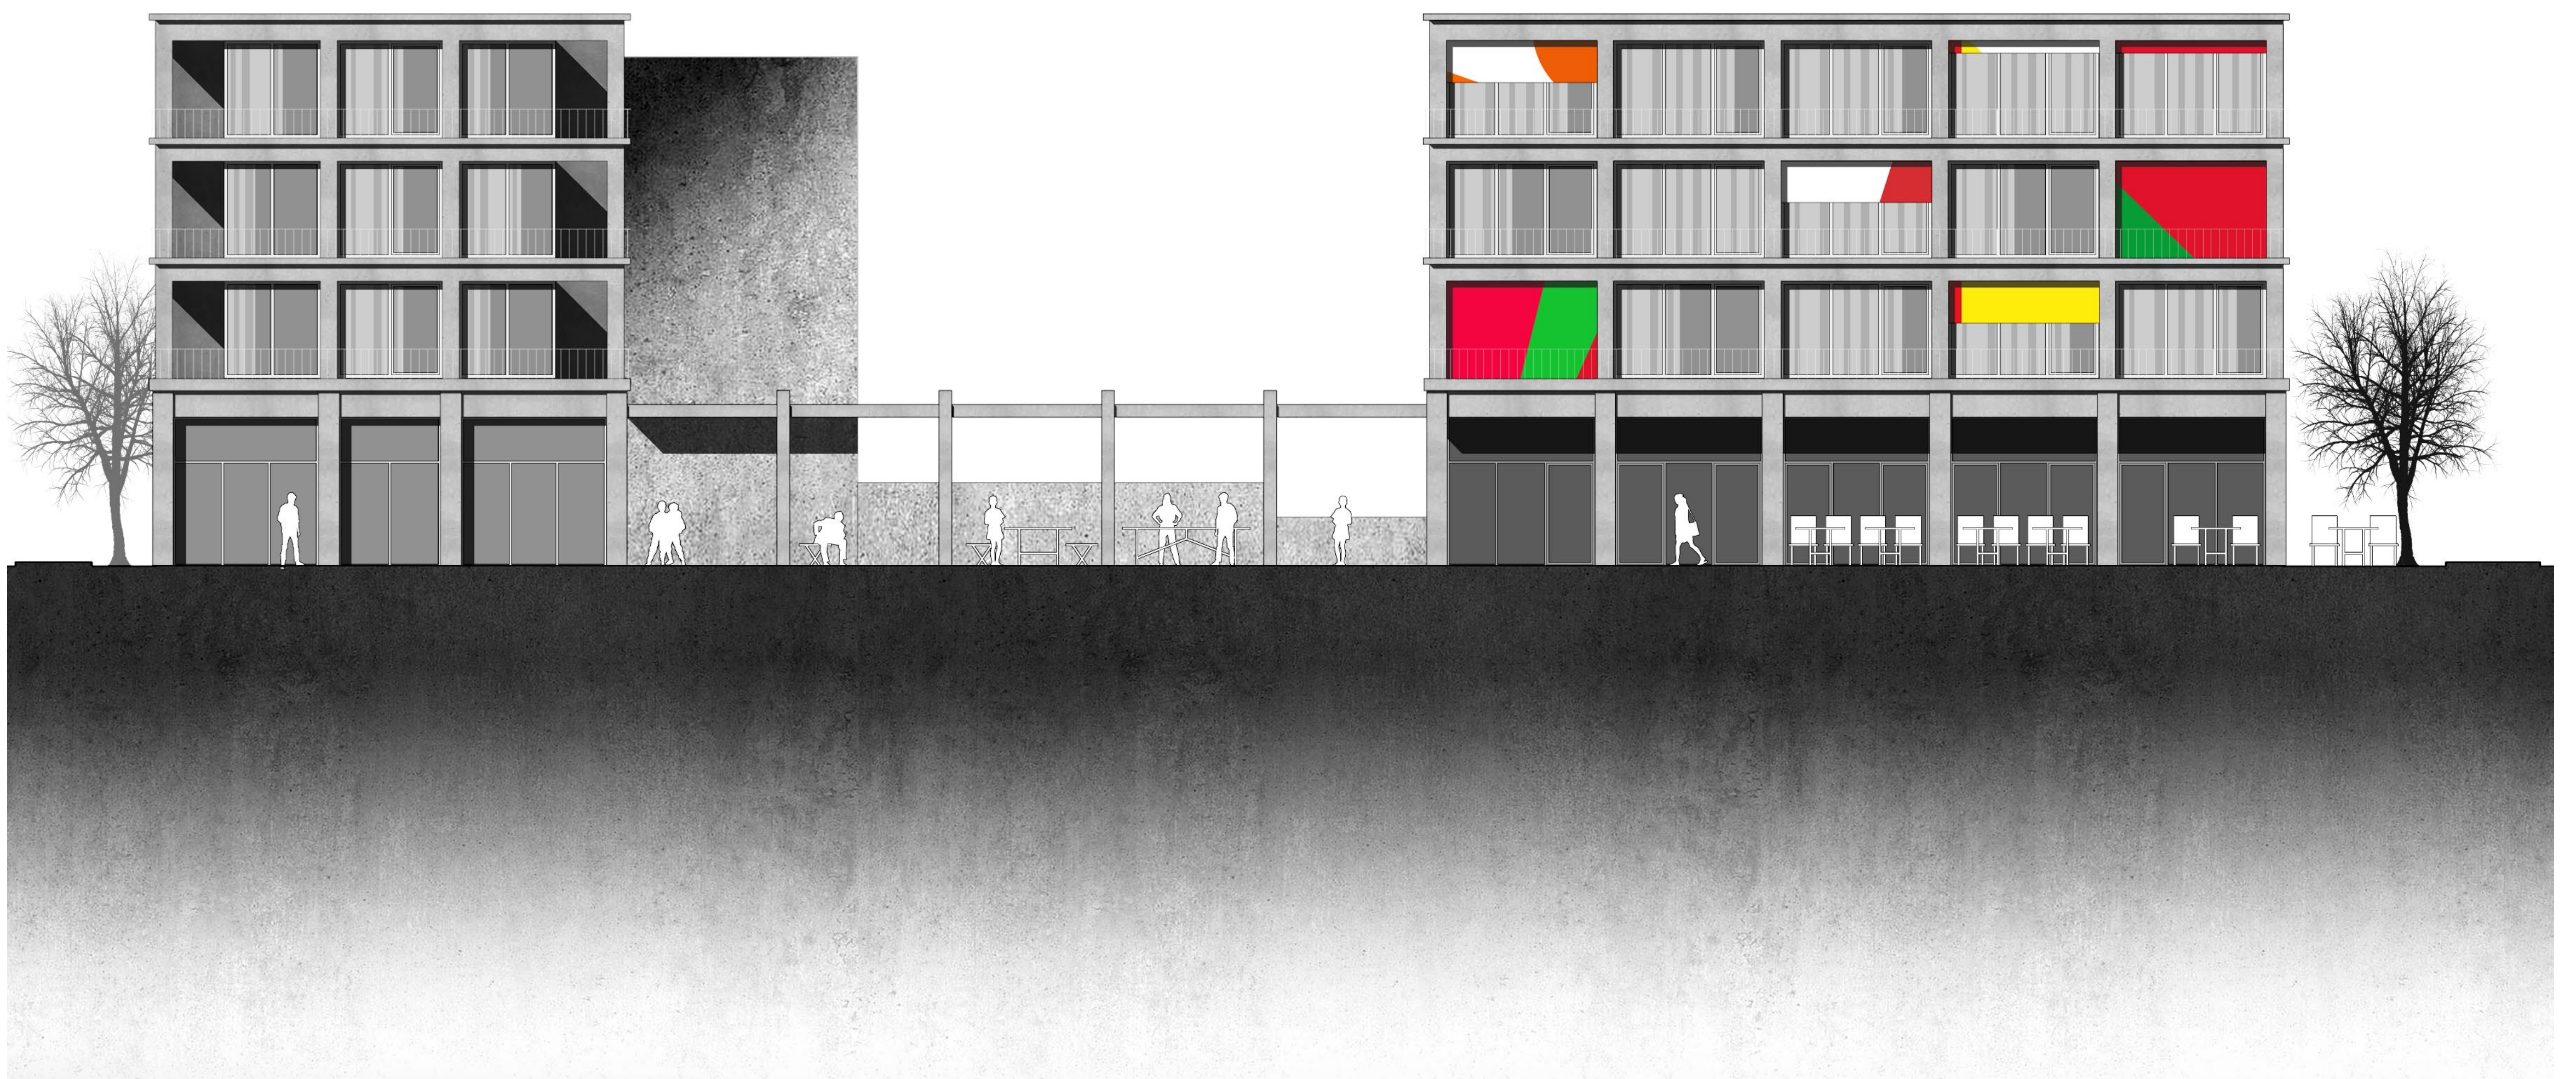

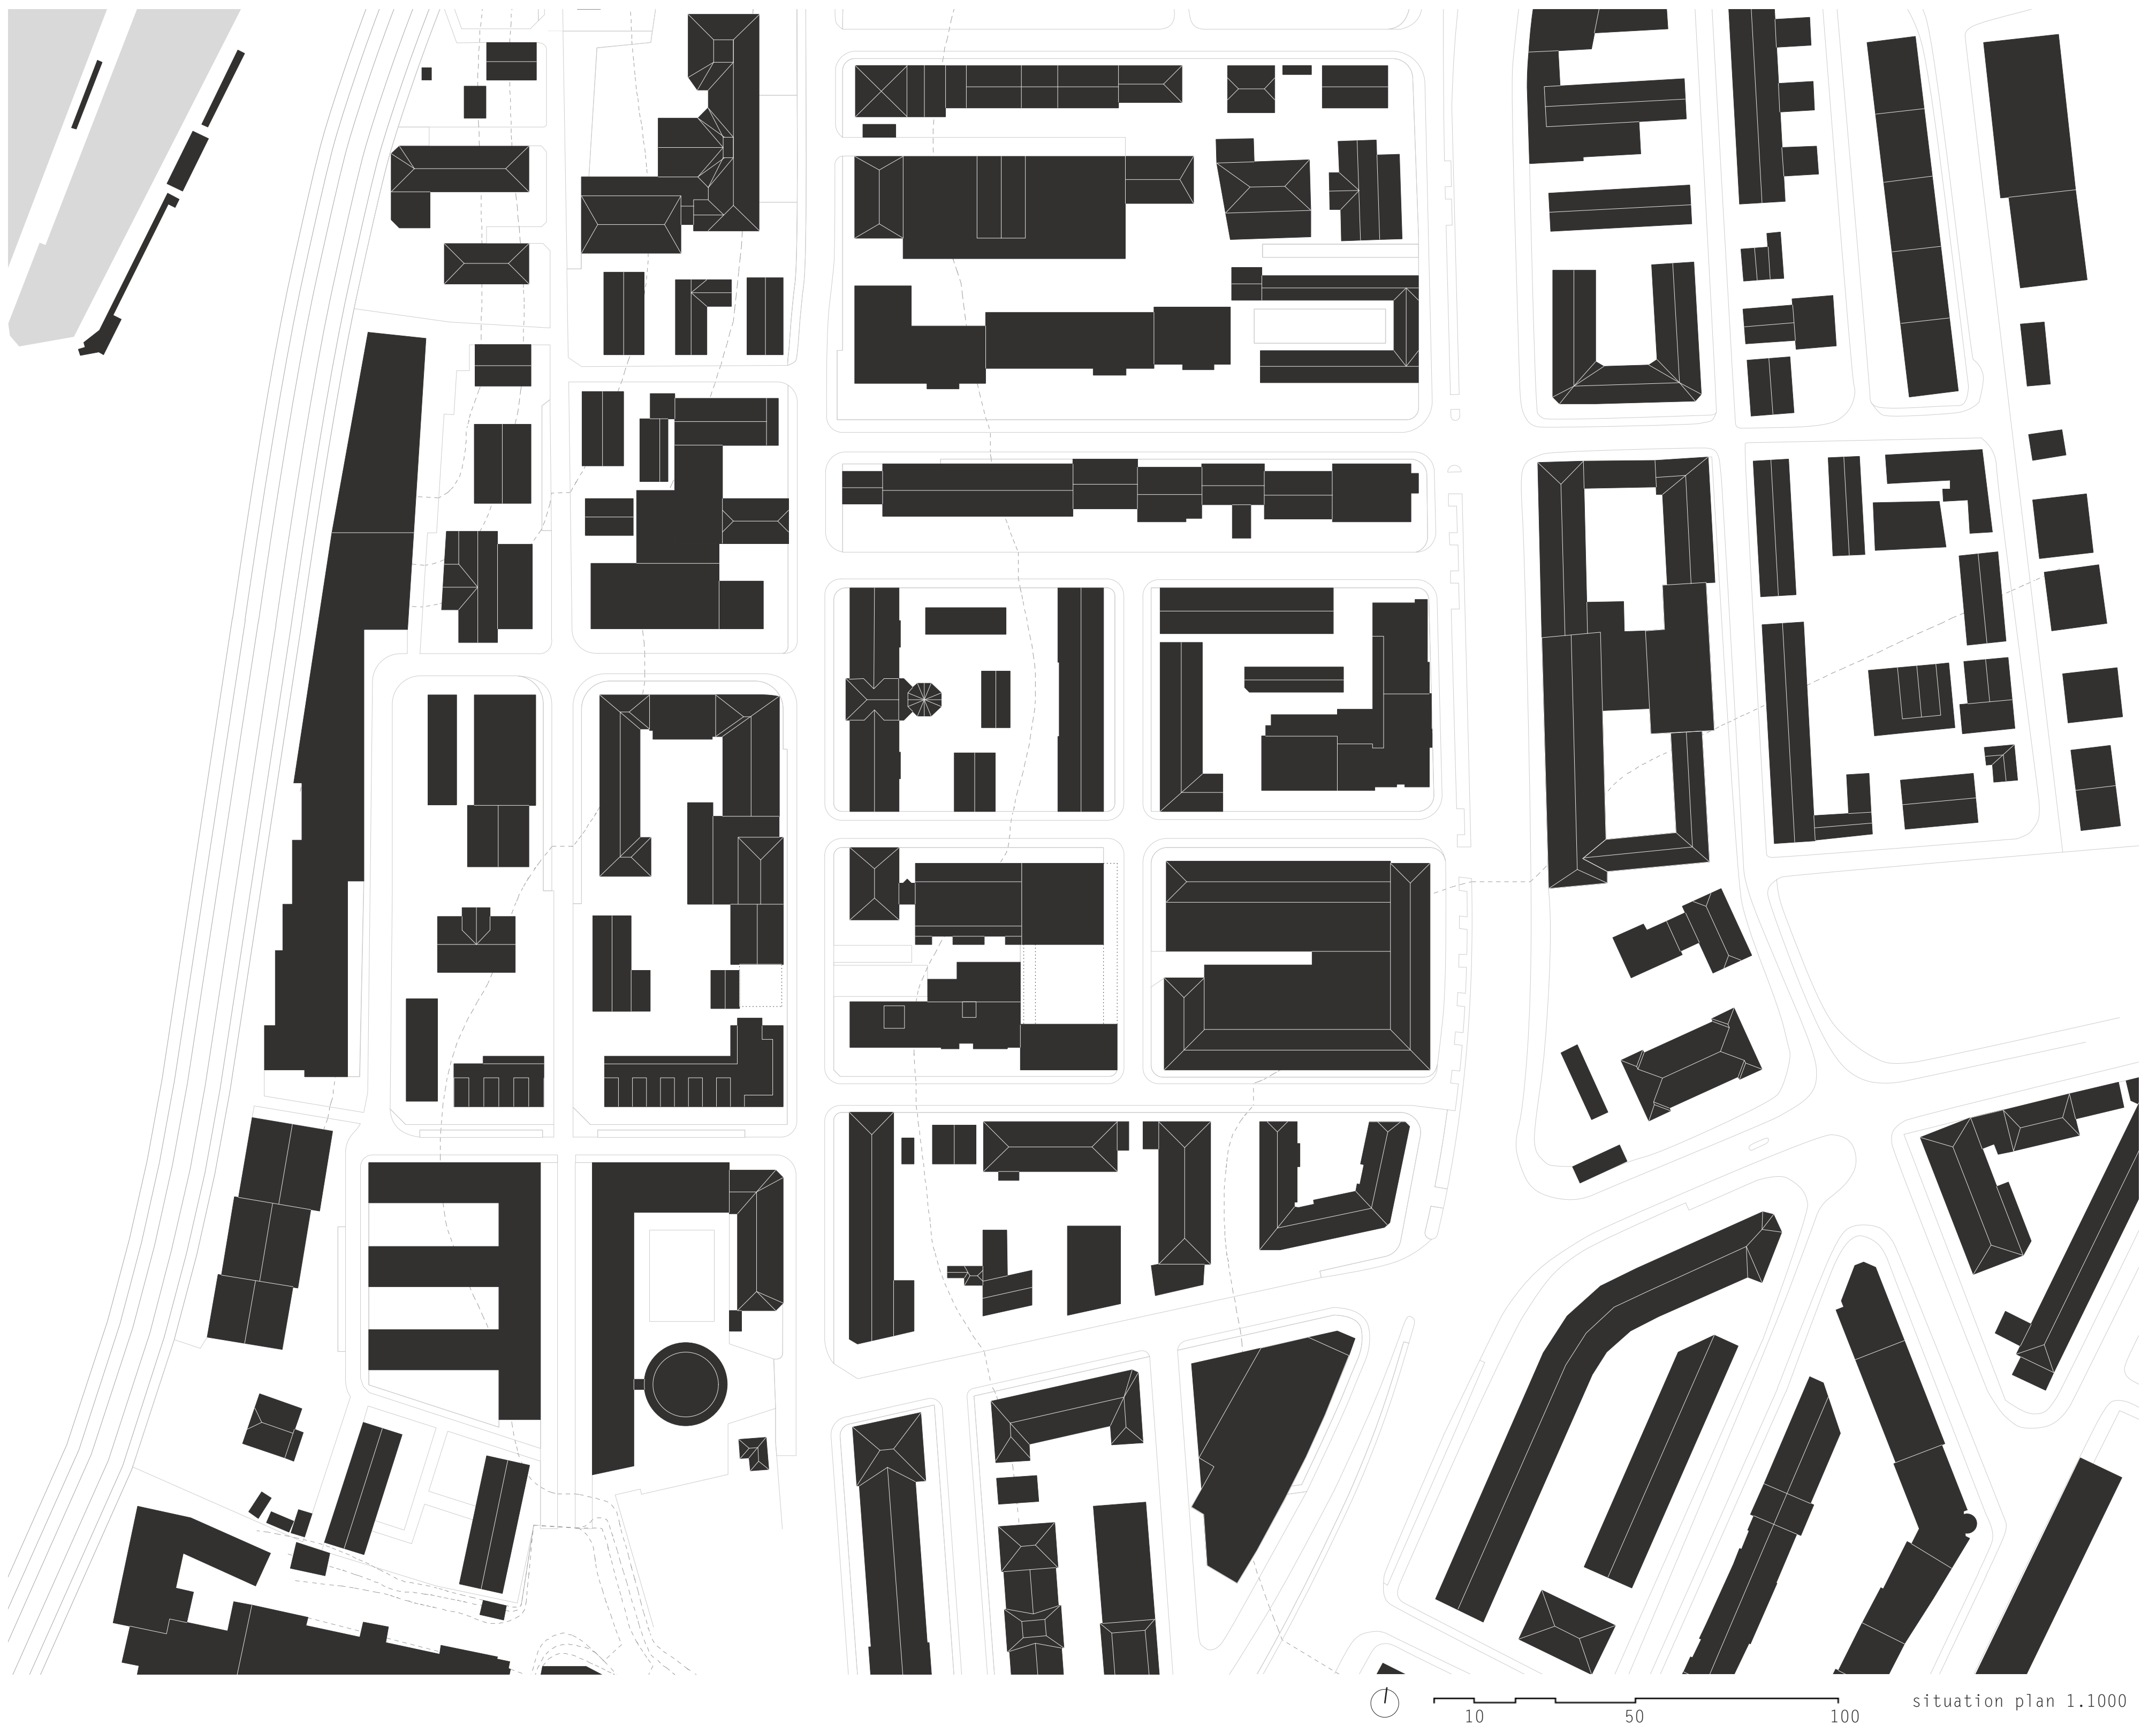

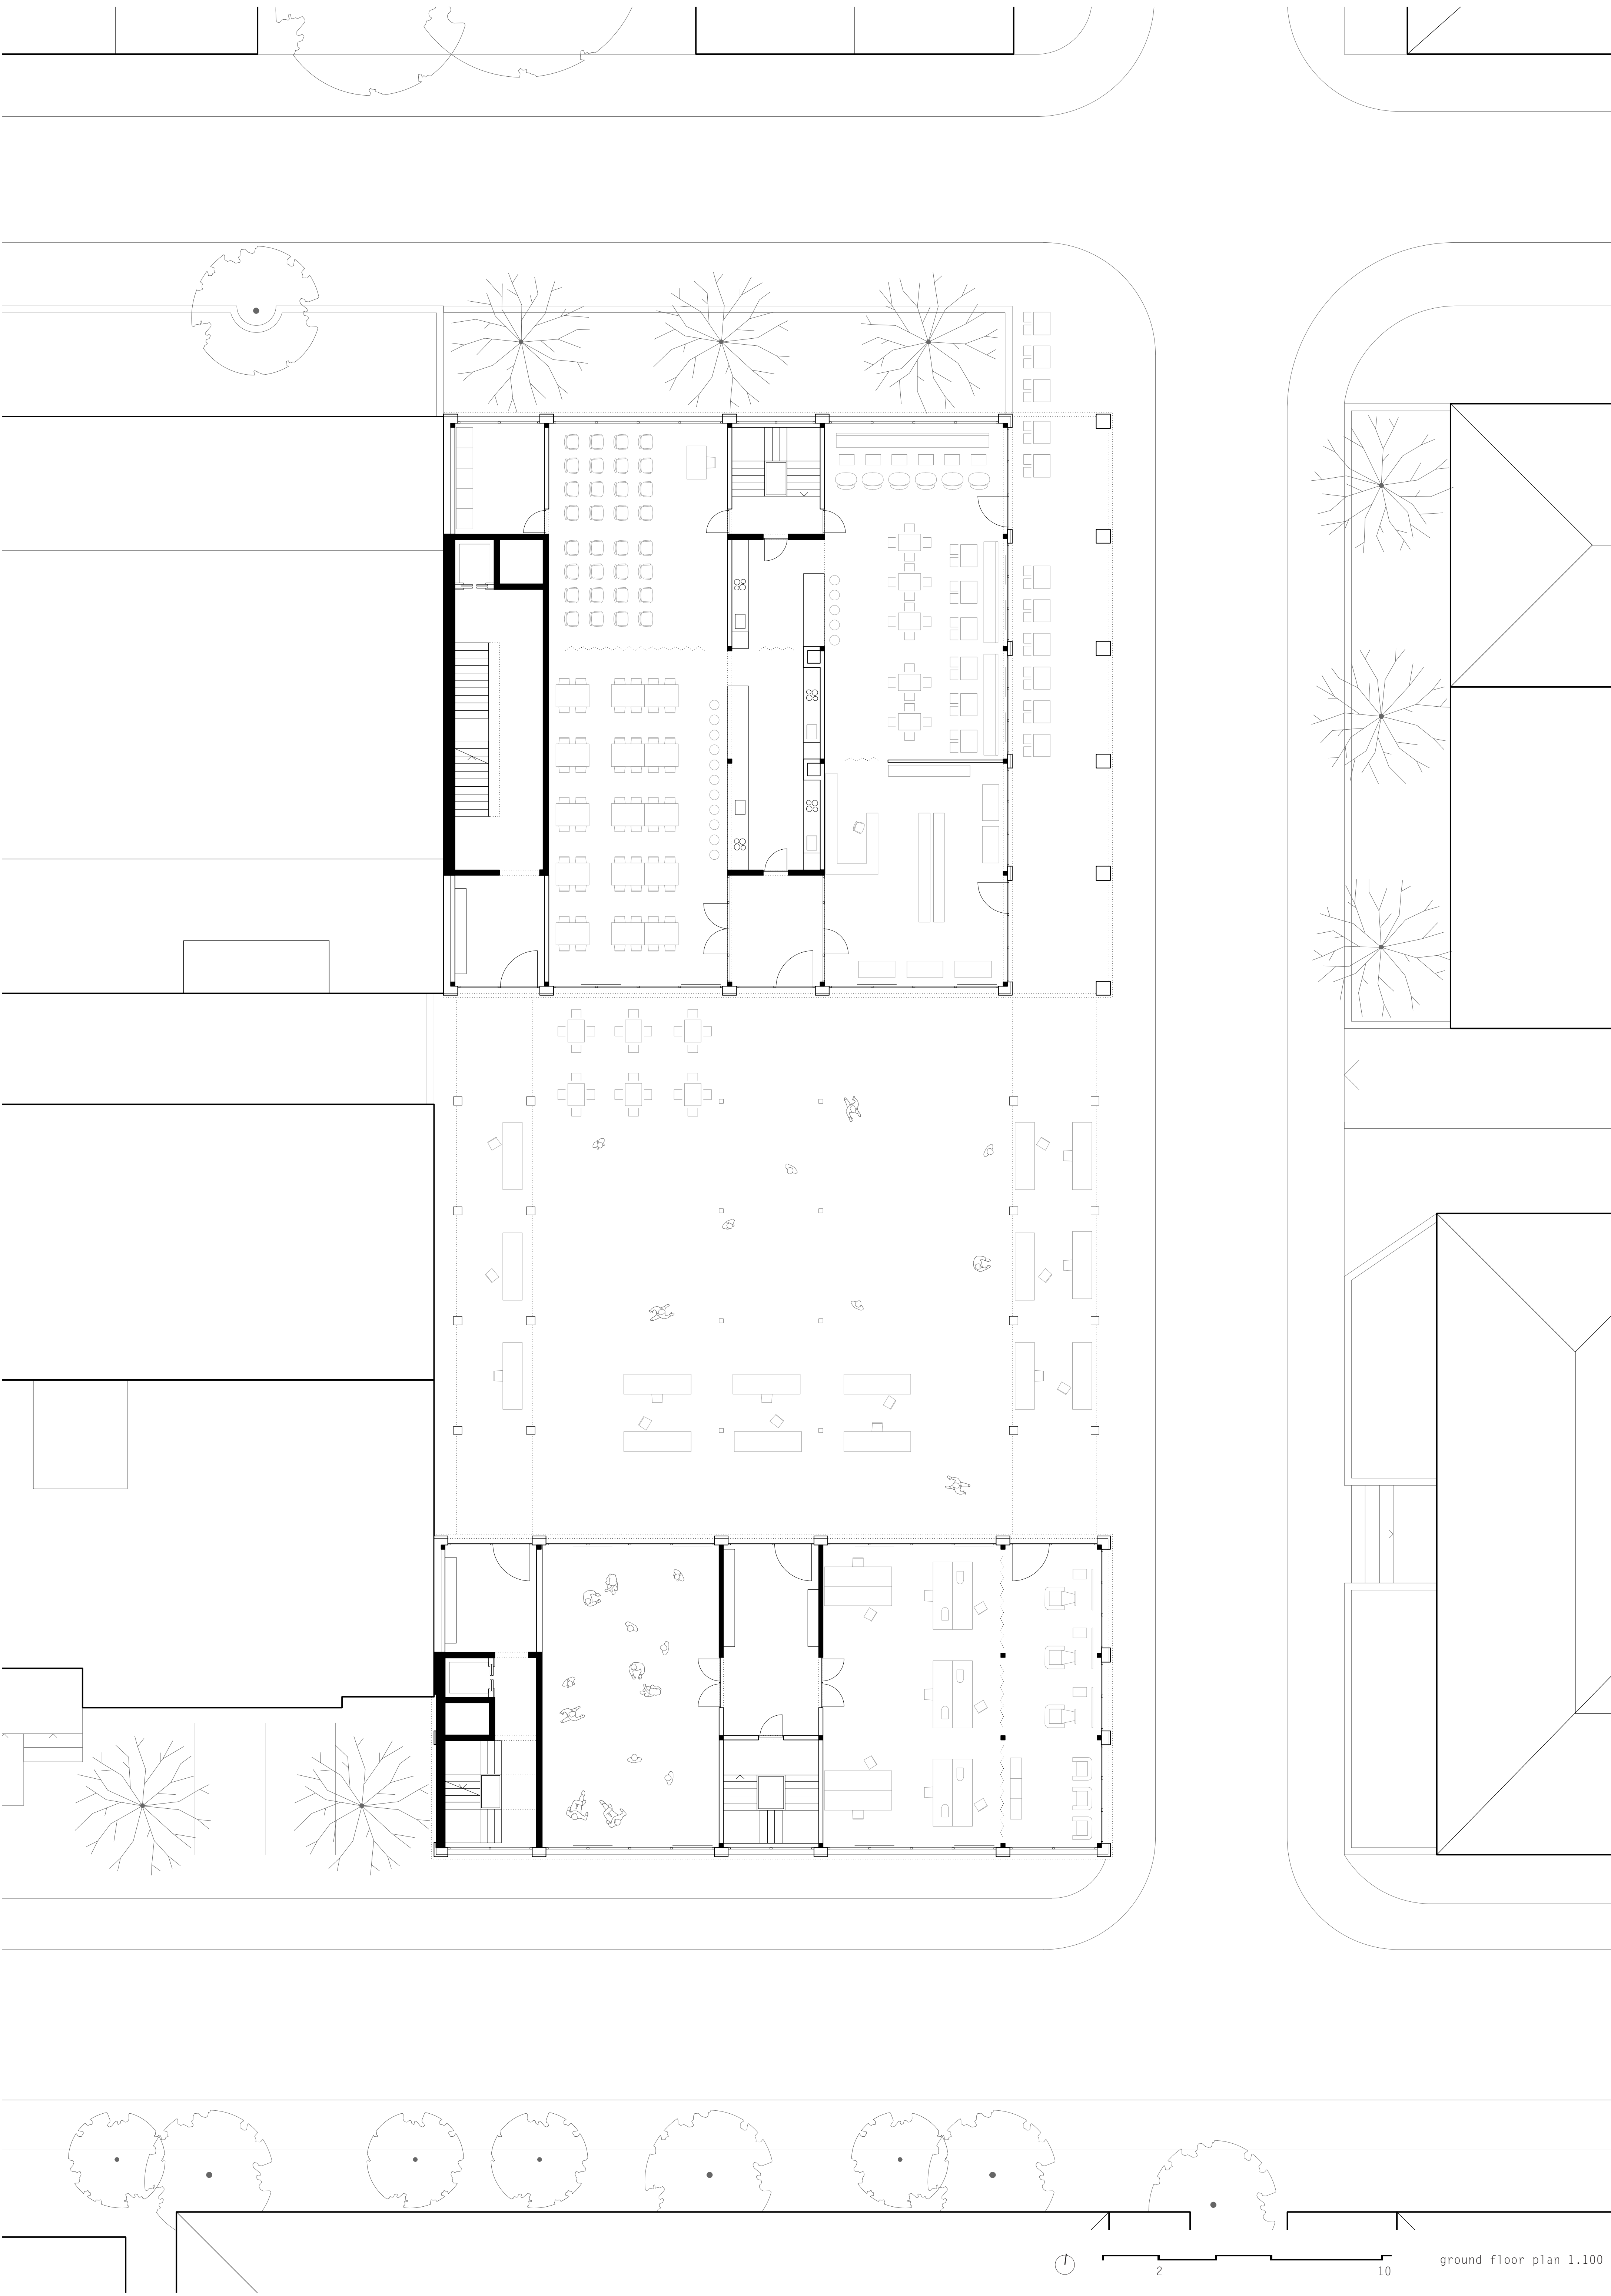

first floor plan 1.100

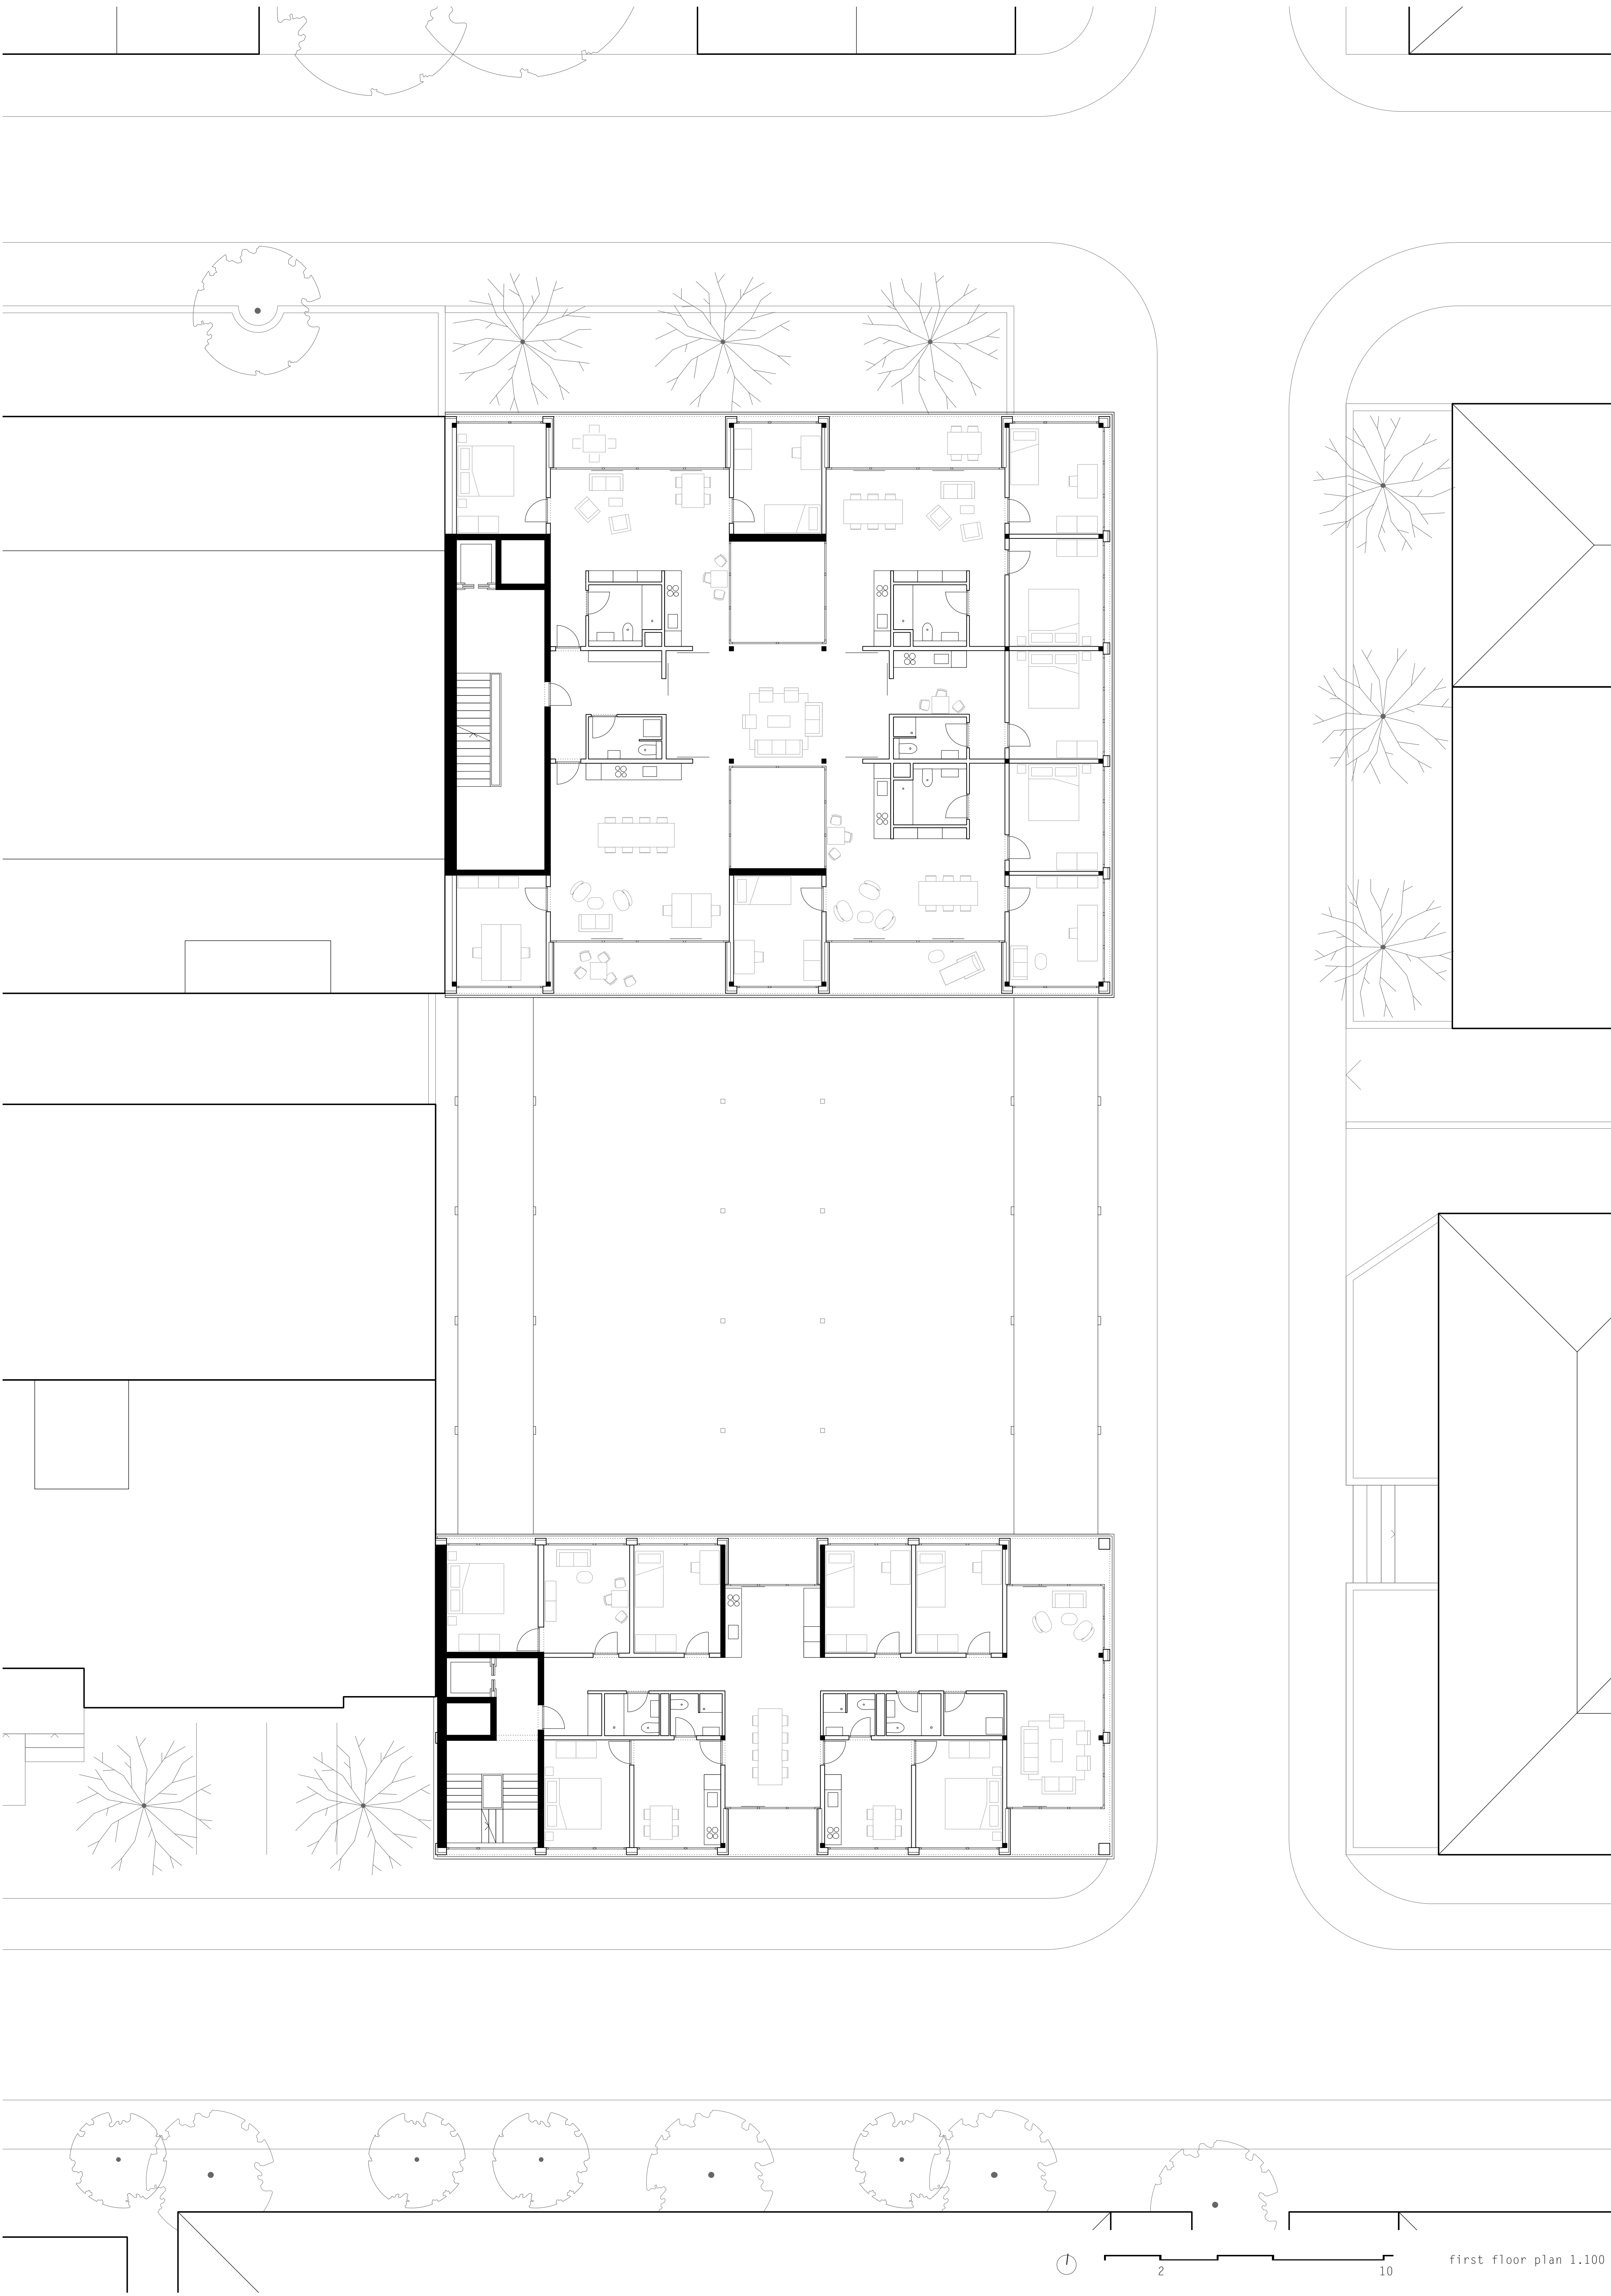

