
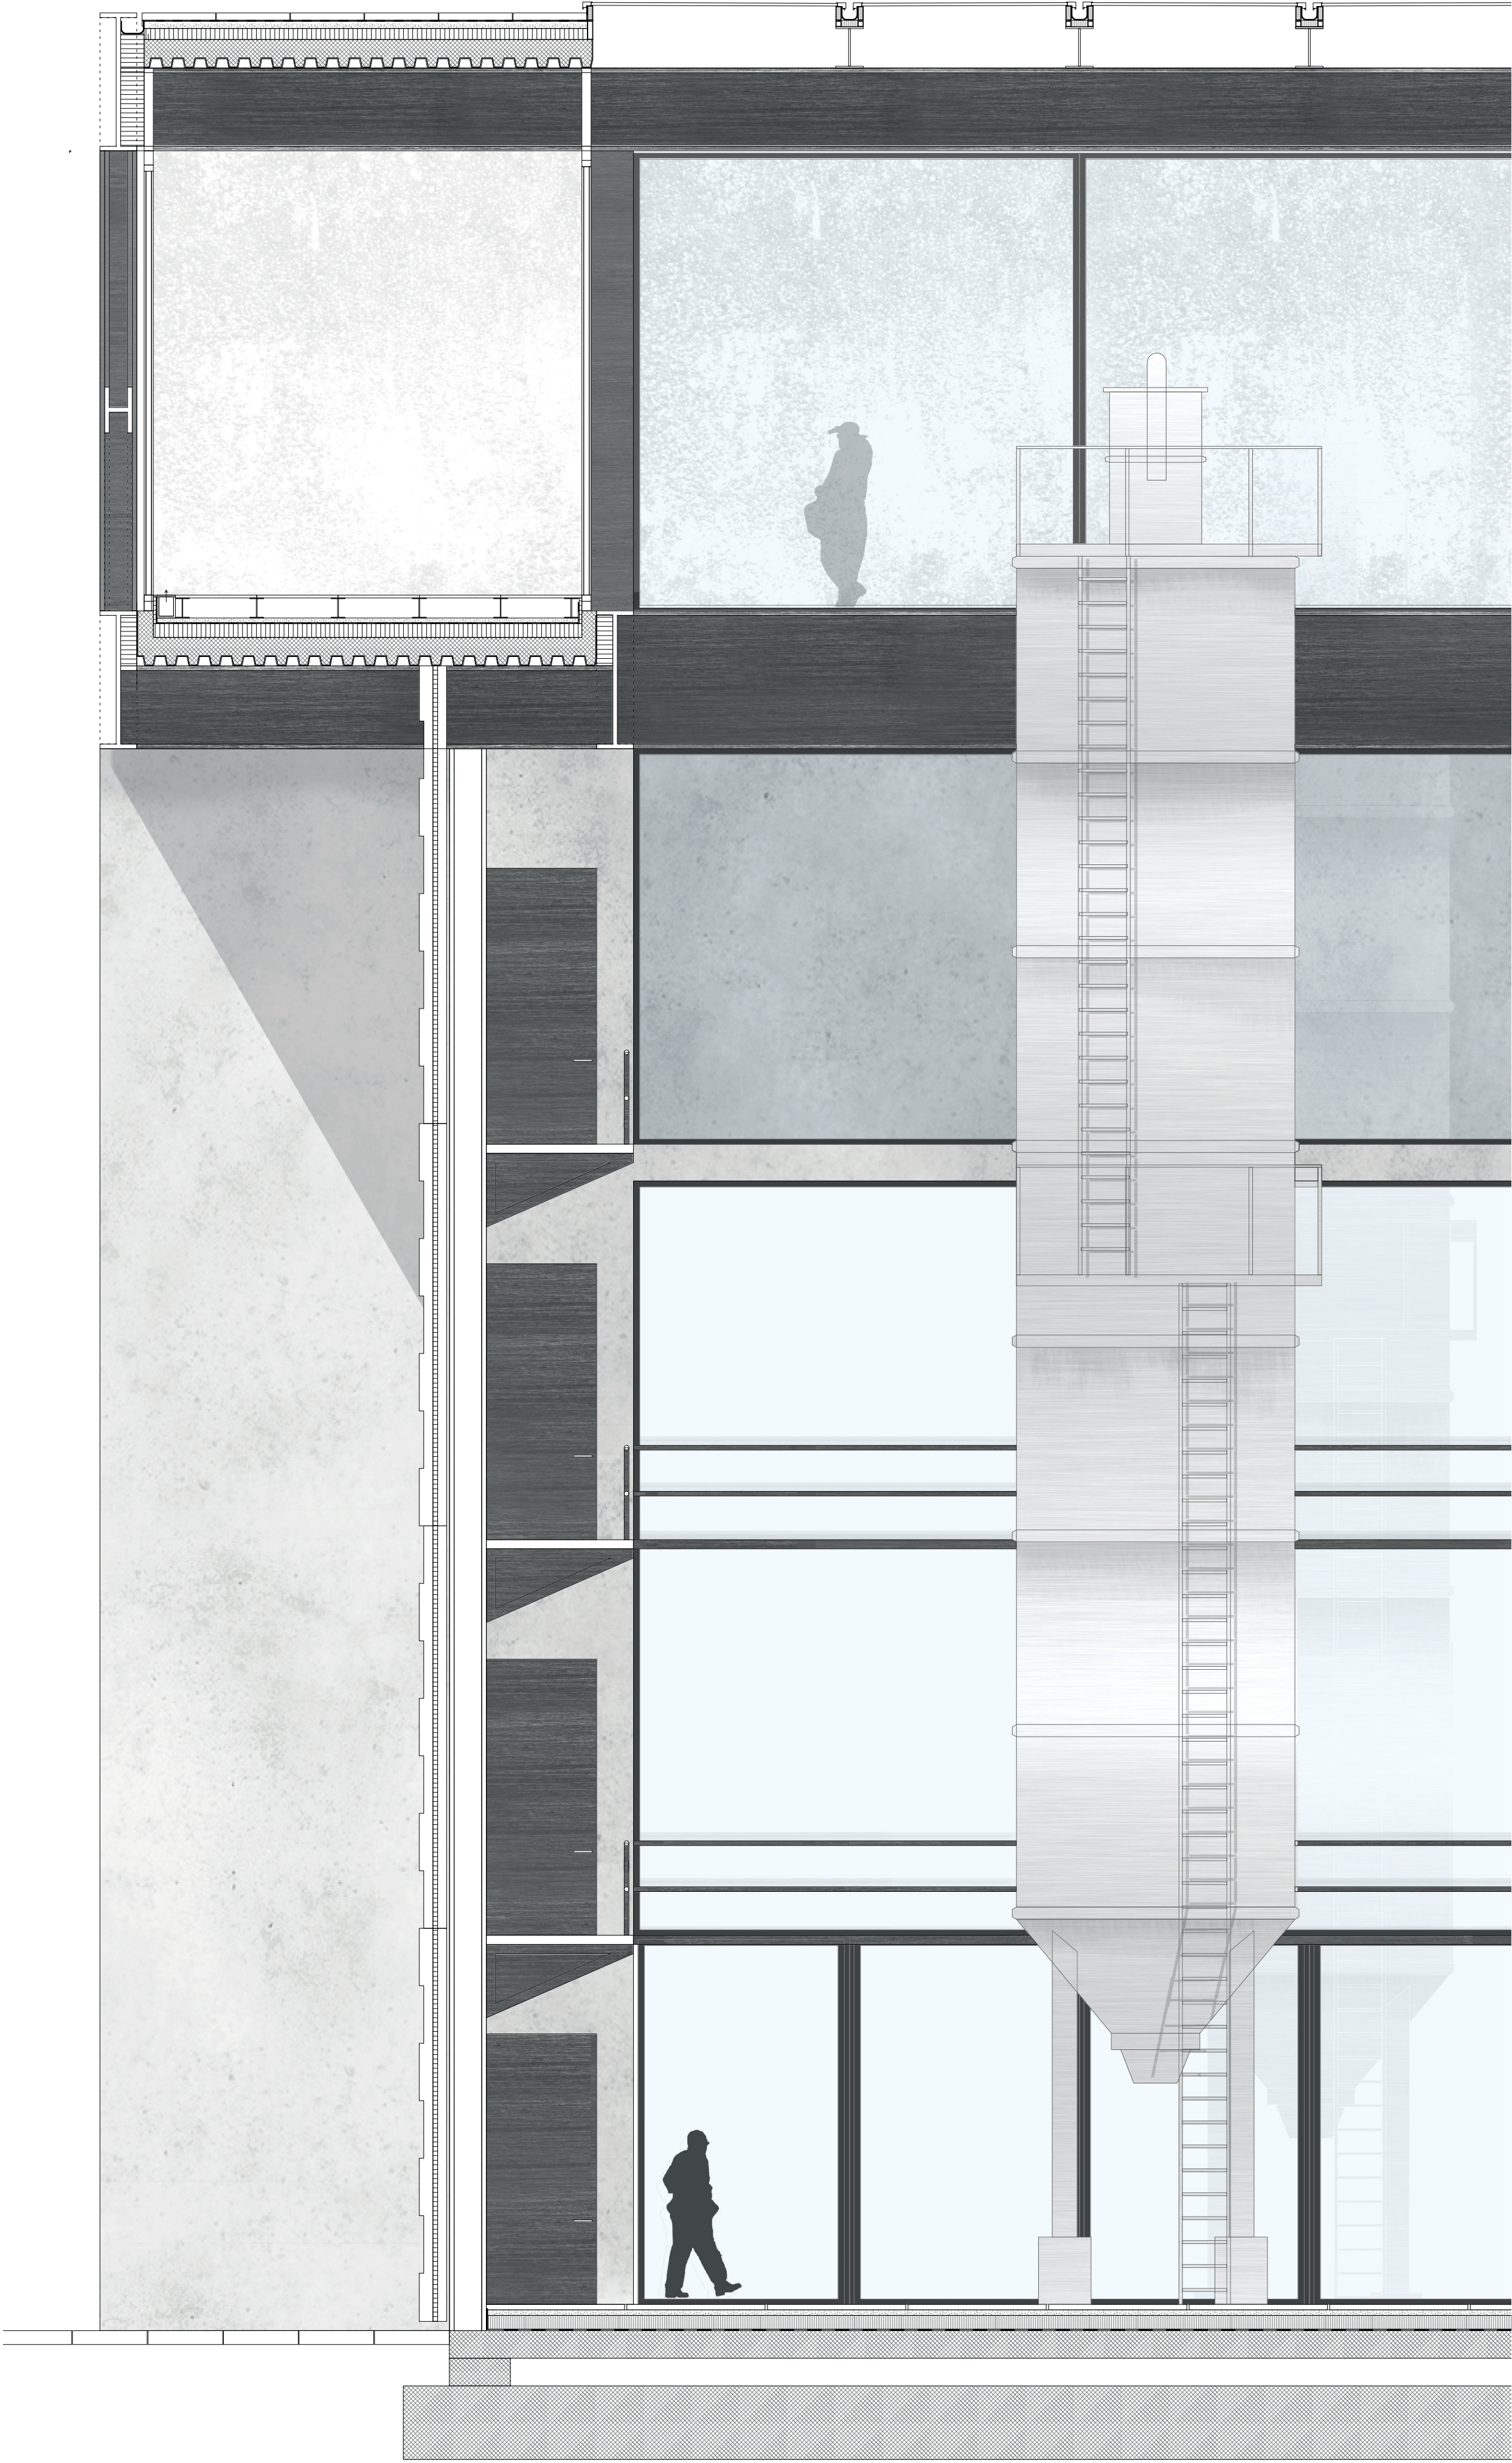


the building main elevetions is divided into two parts: a massive socket and a light plank. The socket consists of 2 detached blocks with 4 concrete pillars cast on site plus two precast walls. Both the typology of concrete, cast in situ and prefab, have a particulare "brick" texture.

On the contrary, the plank is completely in iron and it's thin structure permit the coming of the light in the inner spaces.

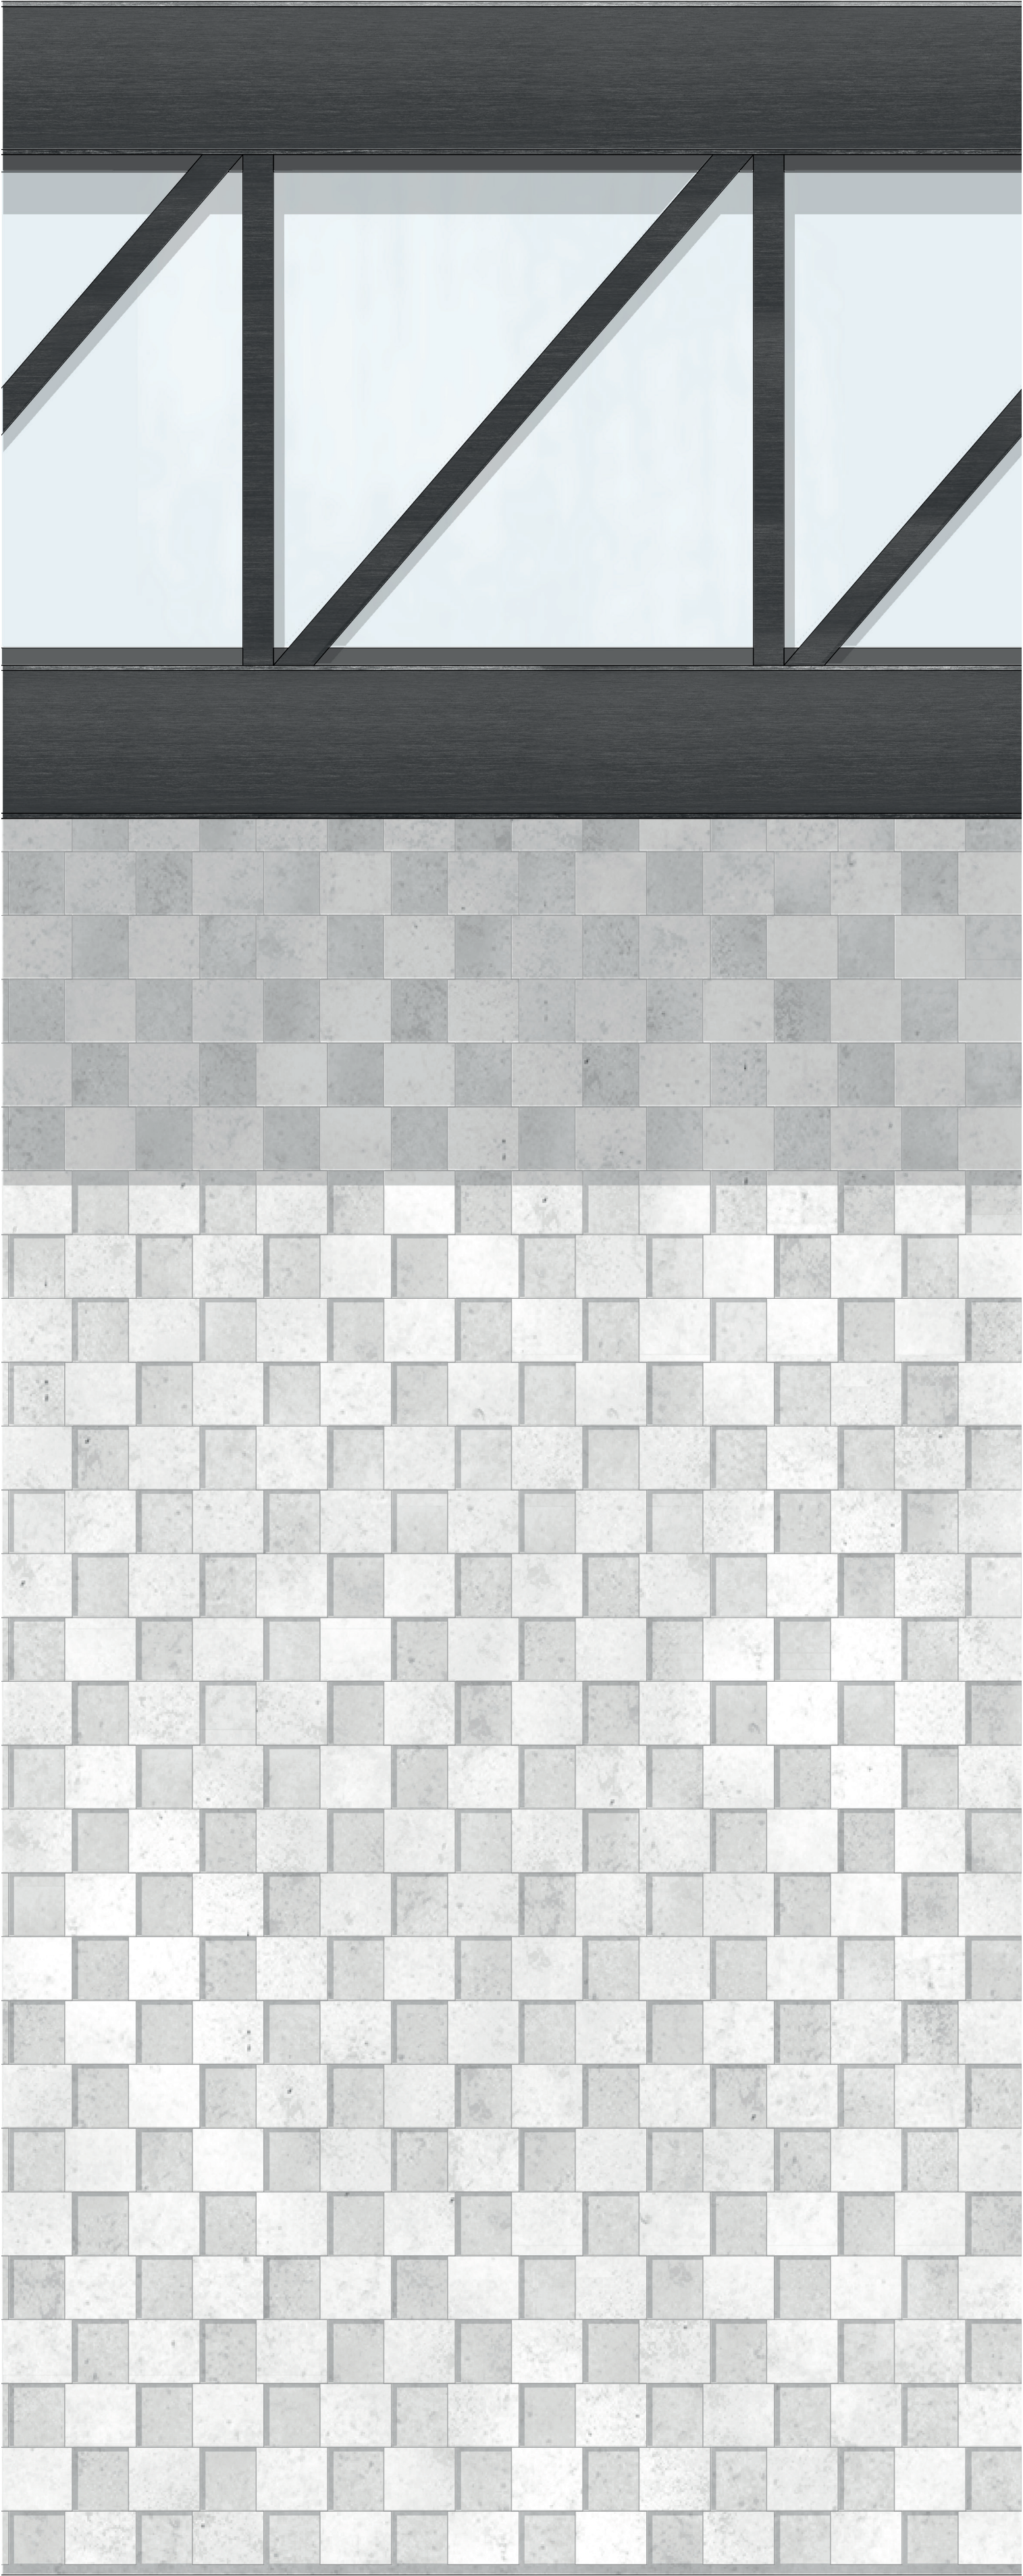

Floor detail

double t steel beams 100 mm
concrete slab with metal sheet 30mm
Insulation 15 mm
vapor barrier
screed 6 mm
floating pavement

Wall detal

prefab isolated concrete panels 30mm
double t steel beams 40 mm