



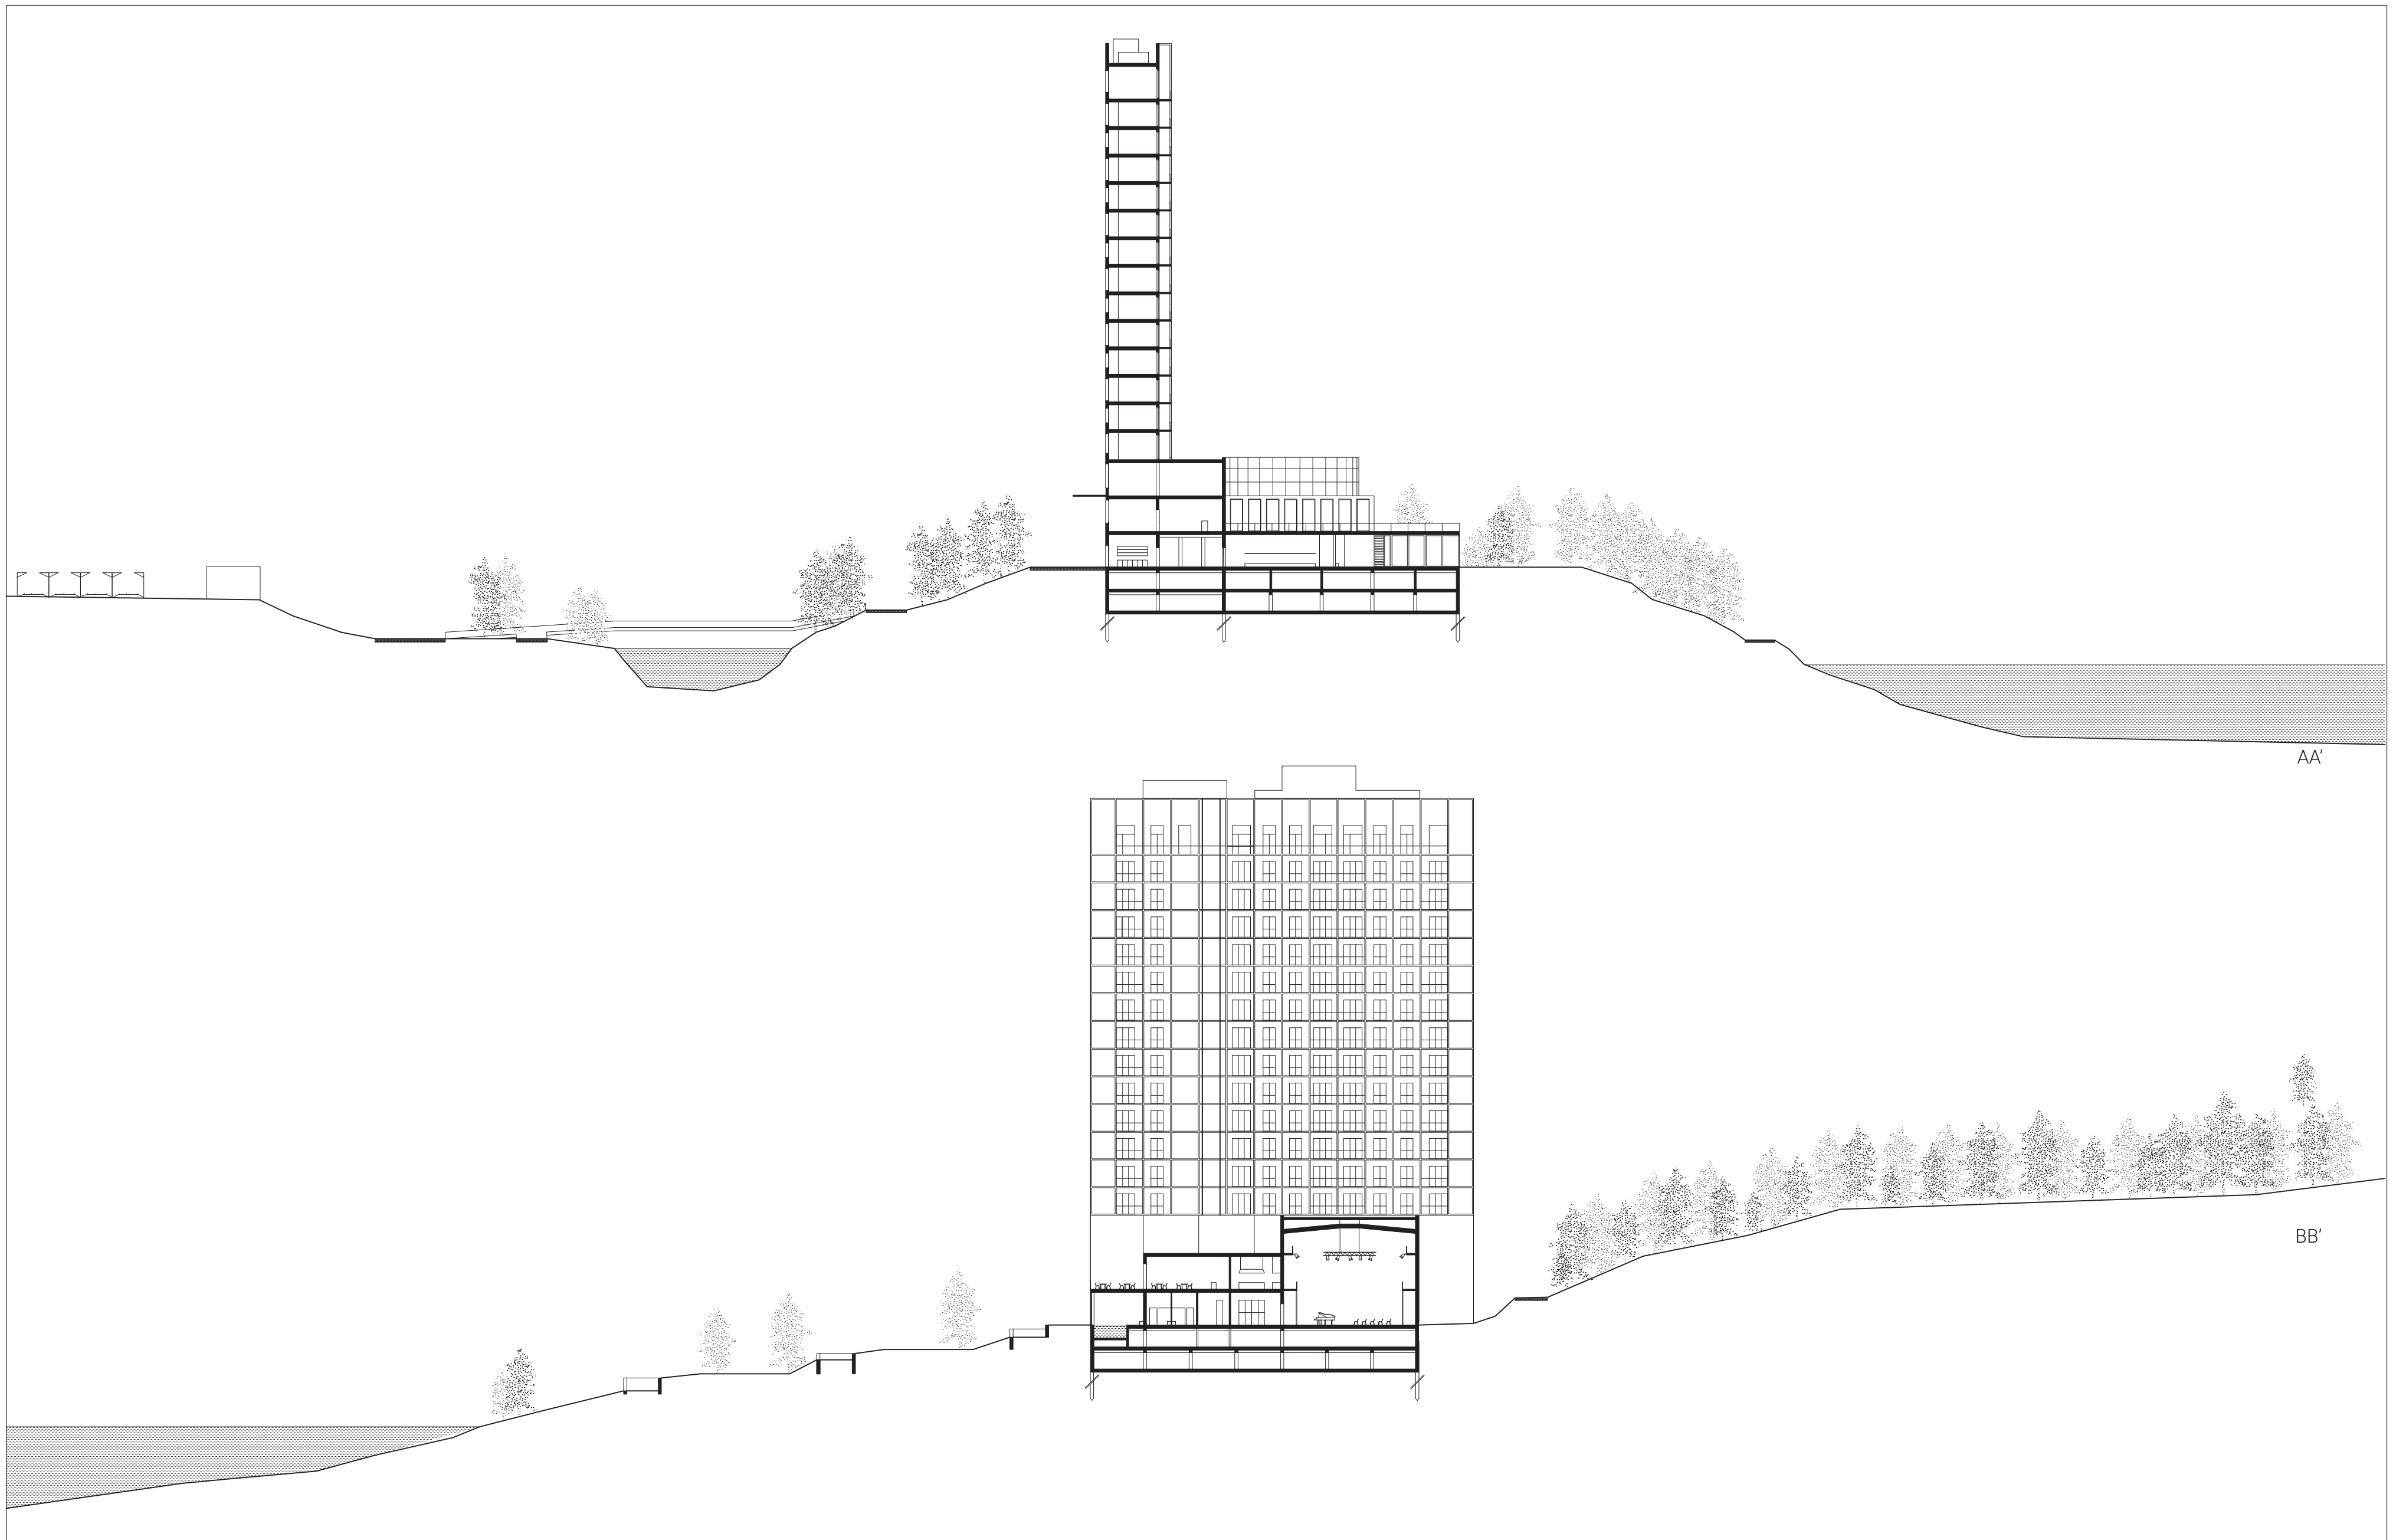


Section

30m

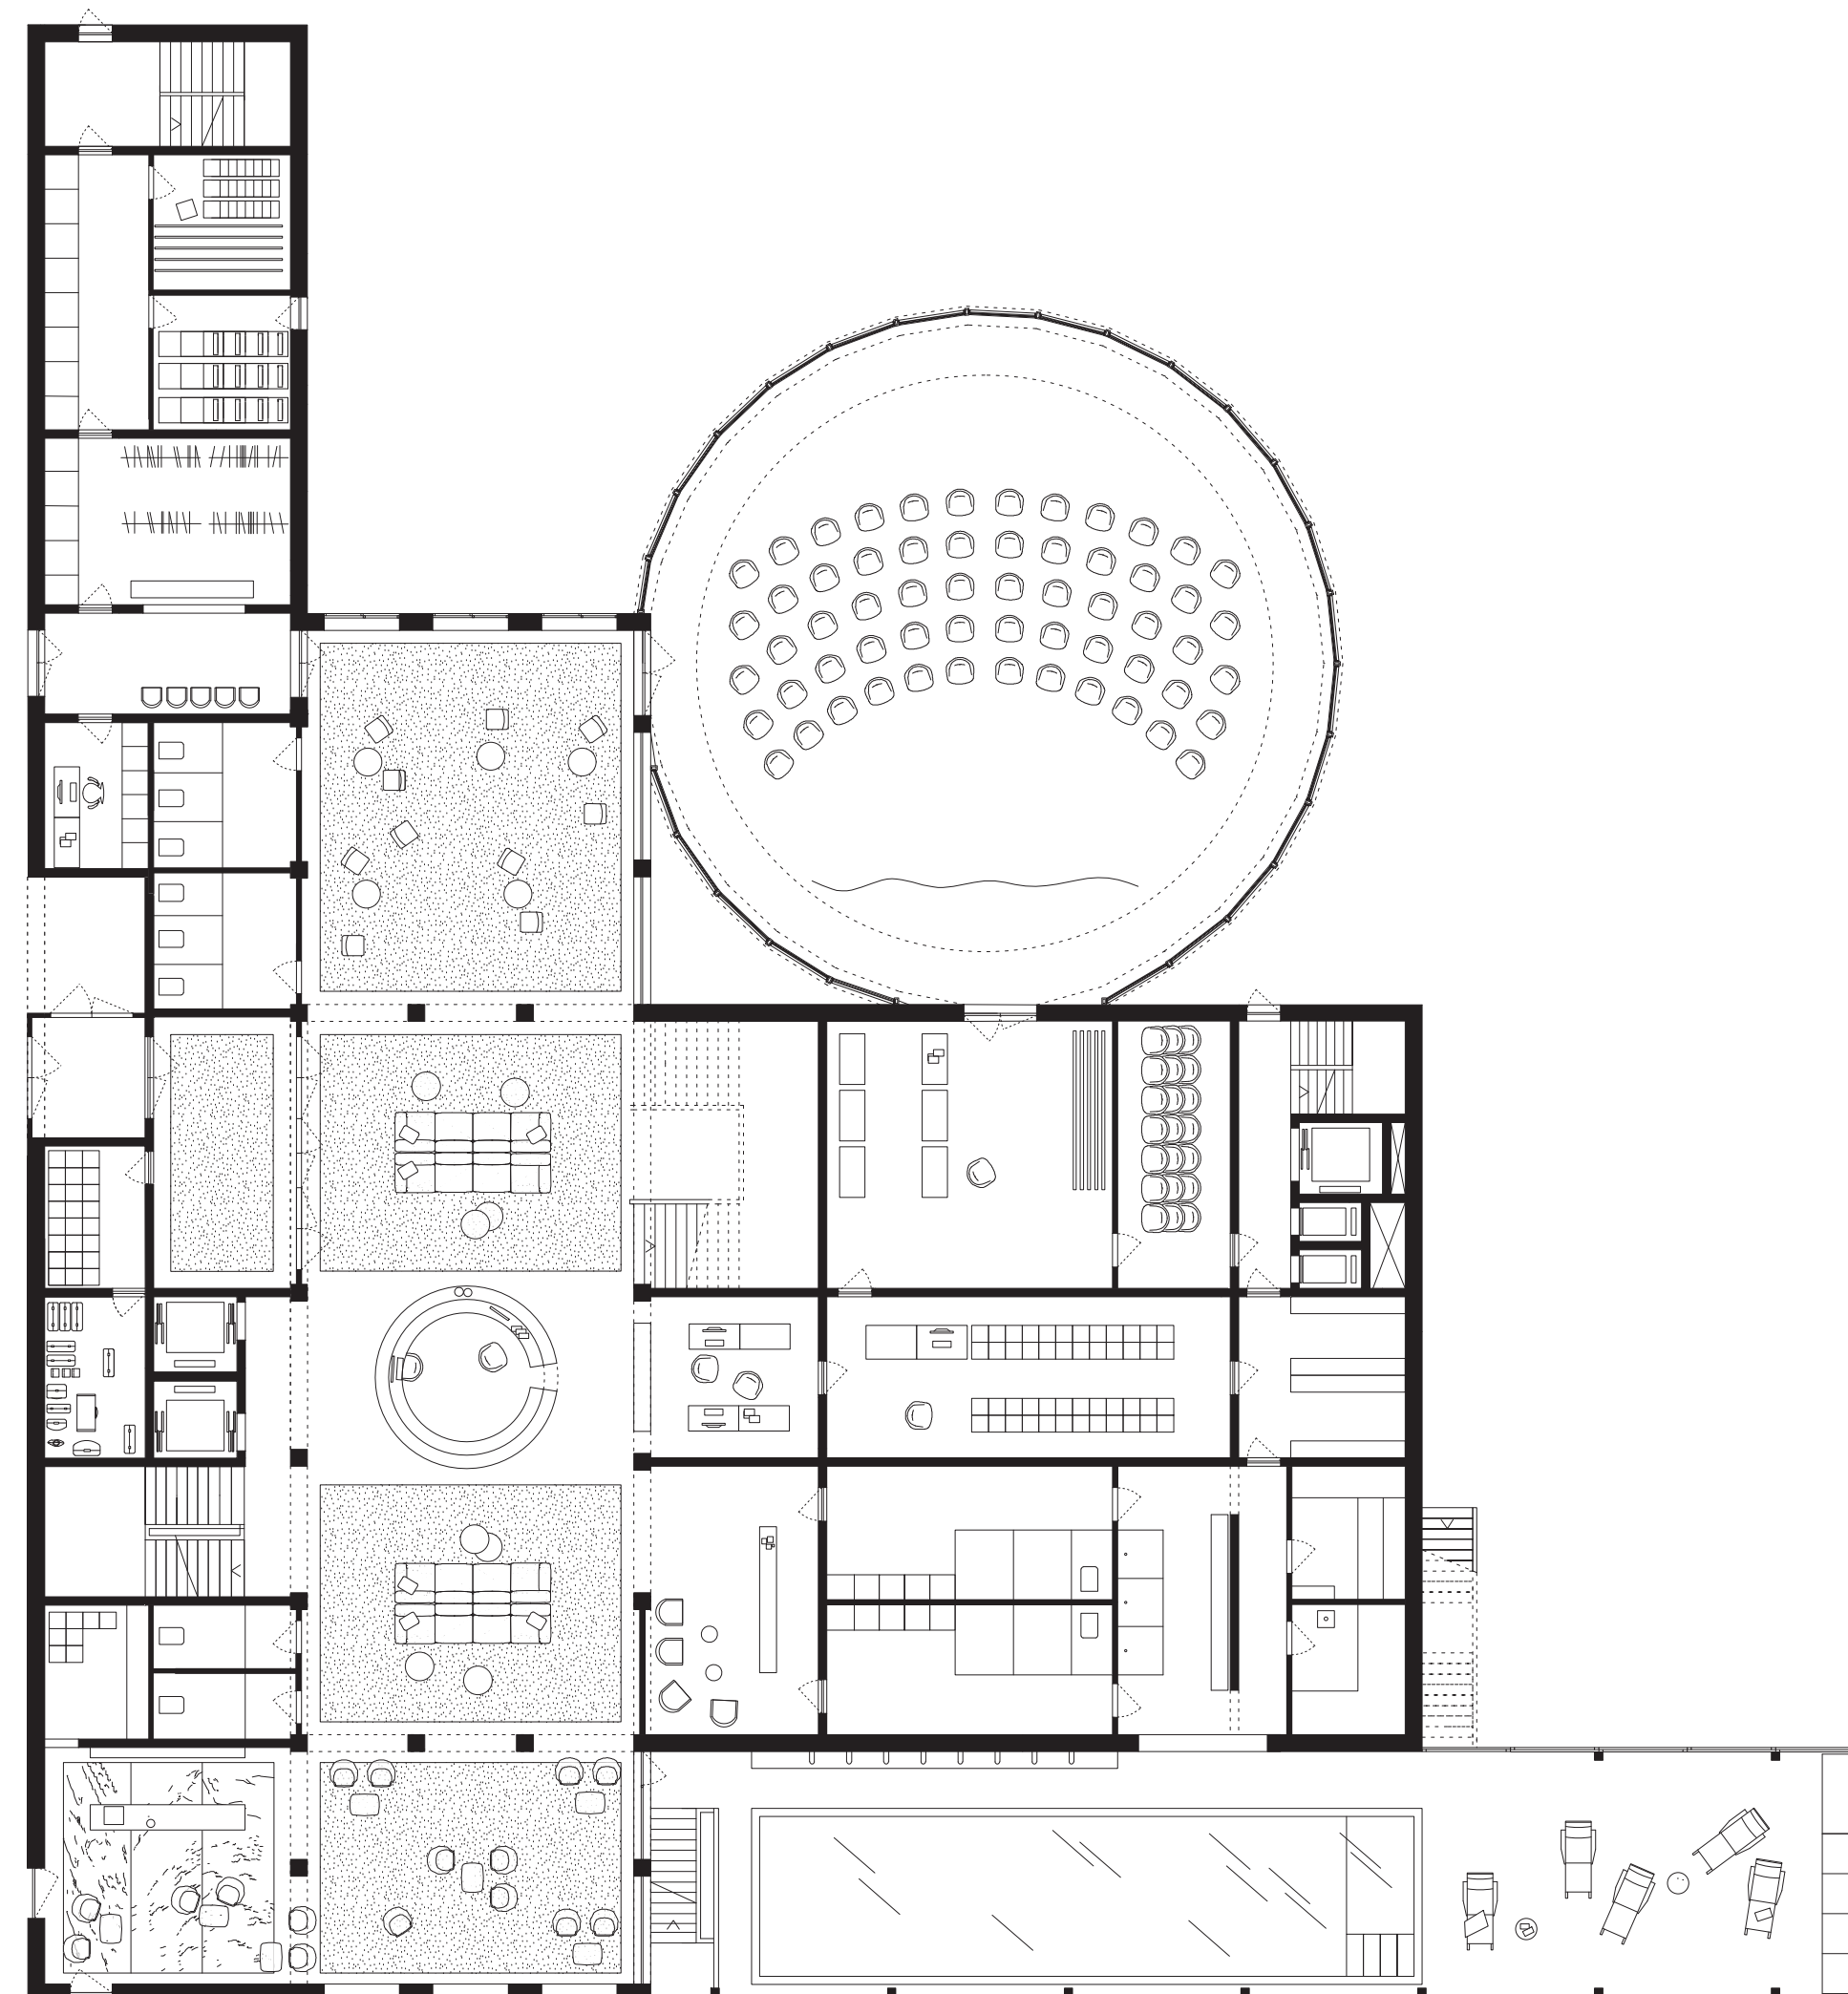


20m
Ground floor

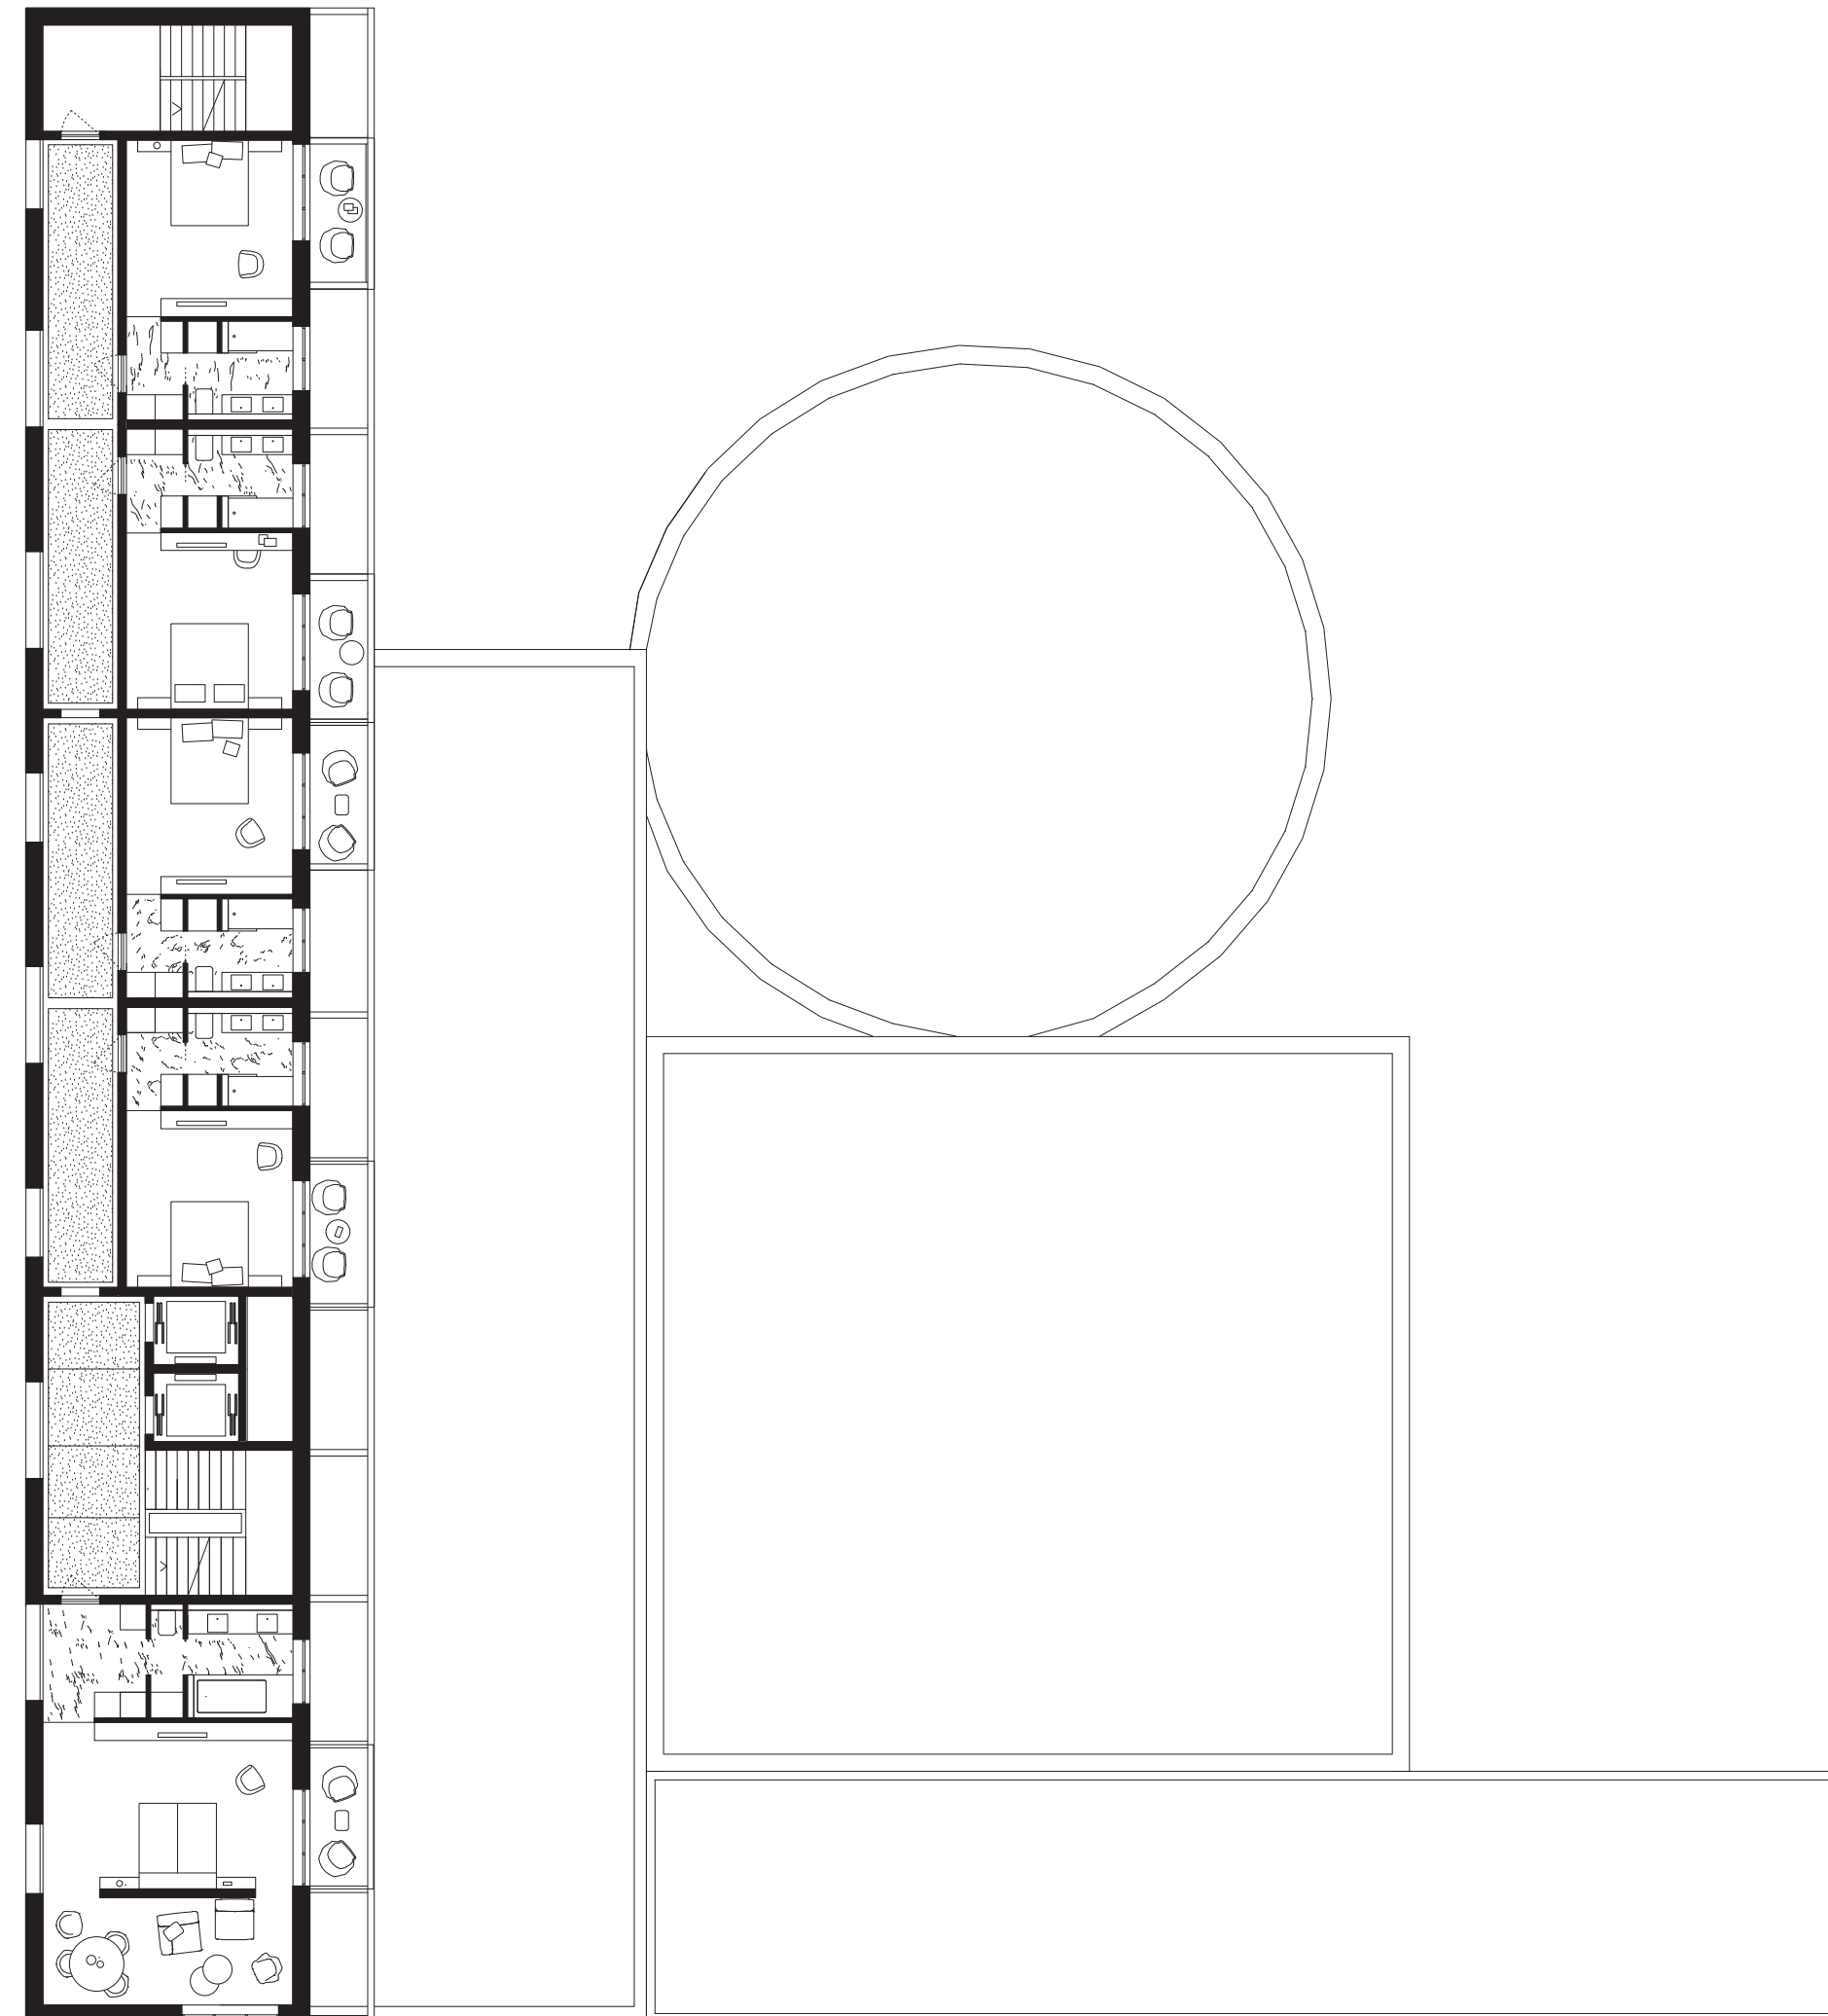


Typical floor plan

20m

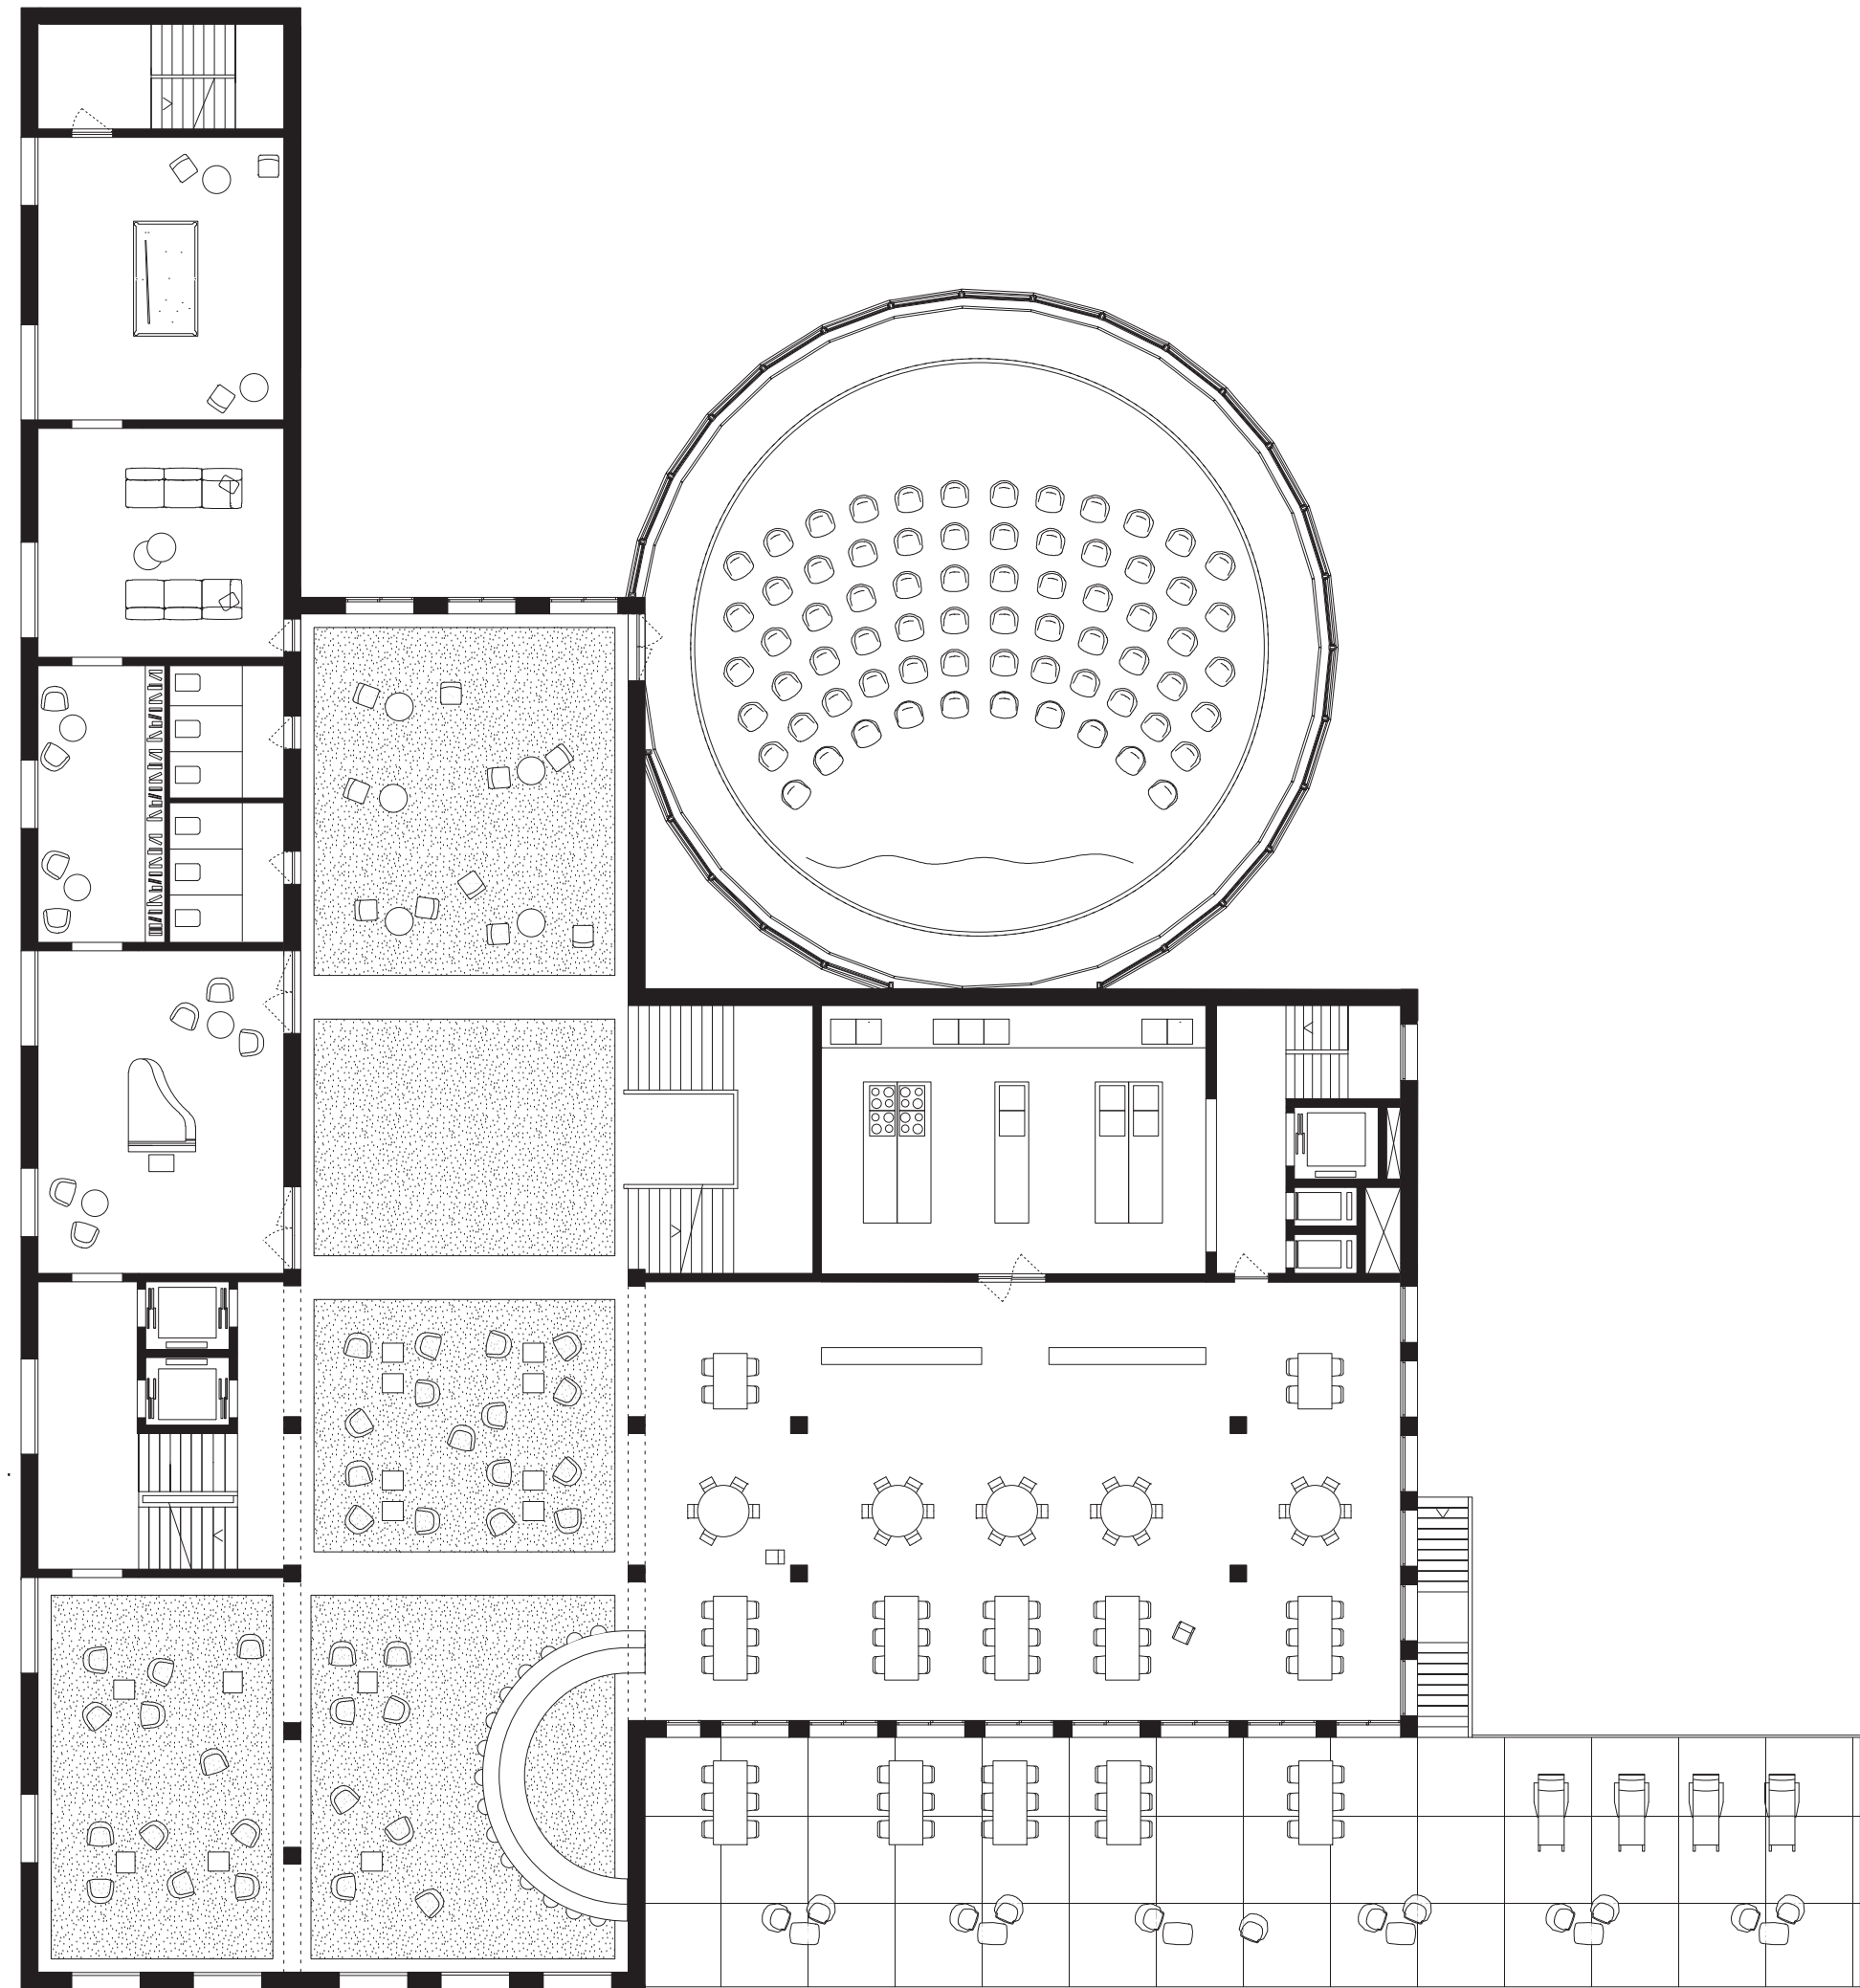

20m
First floor

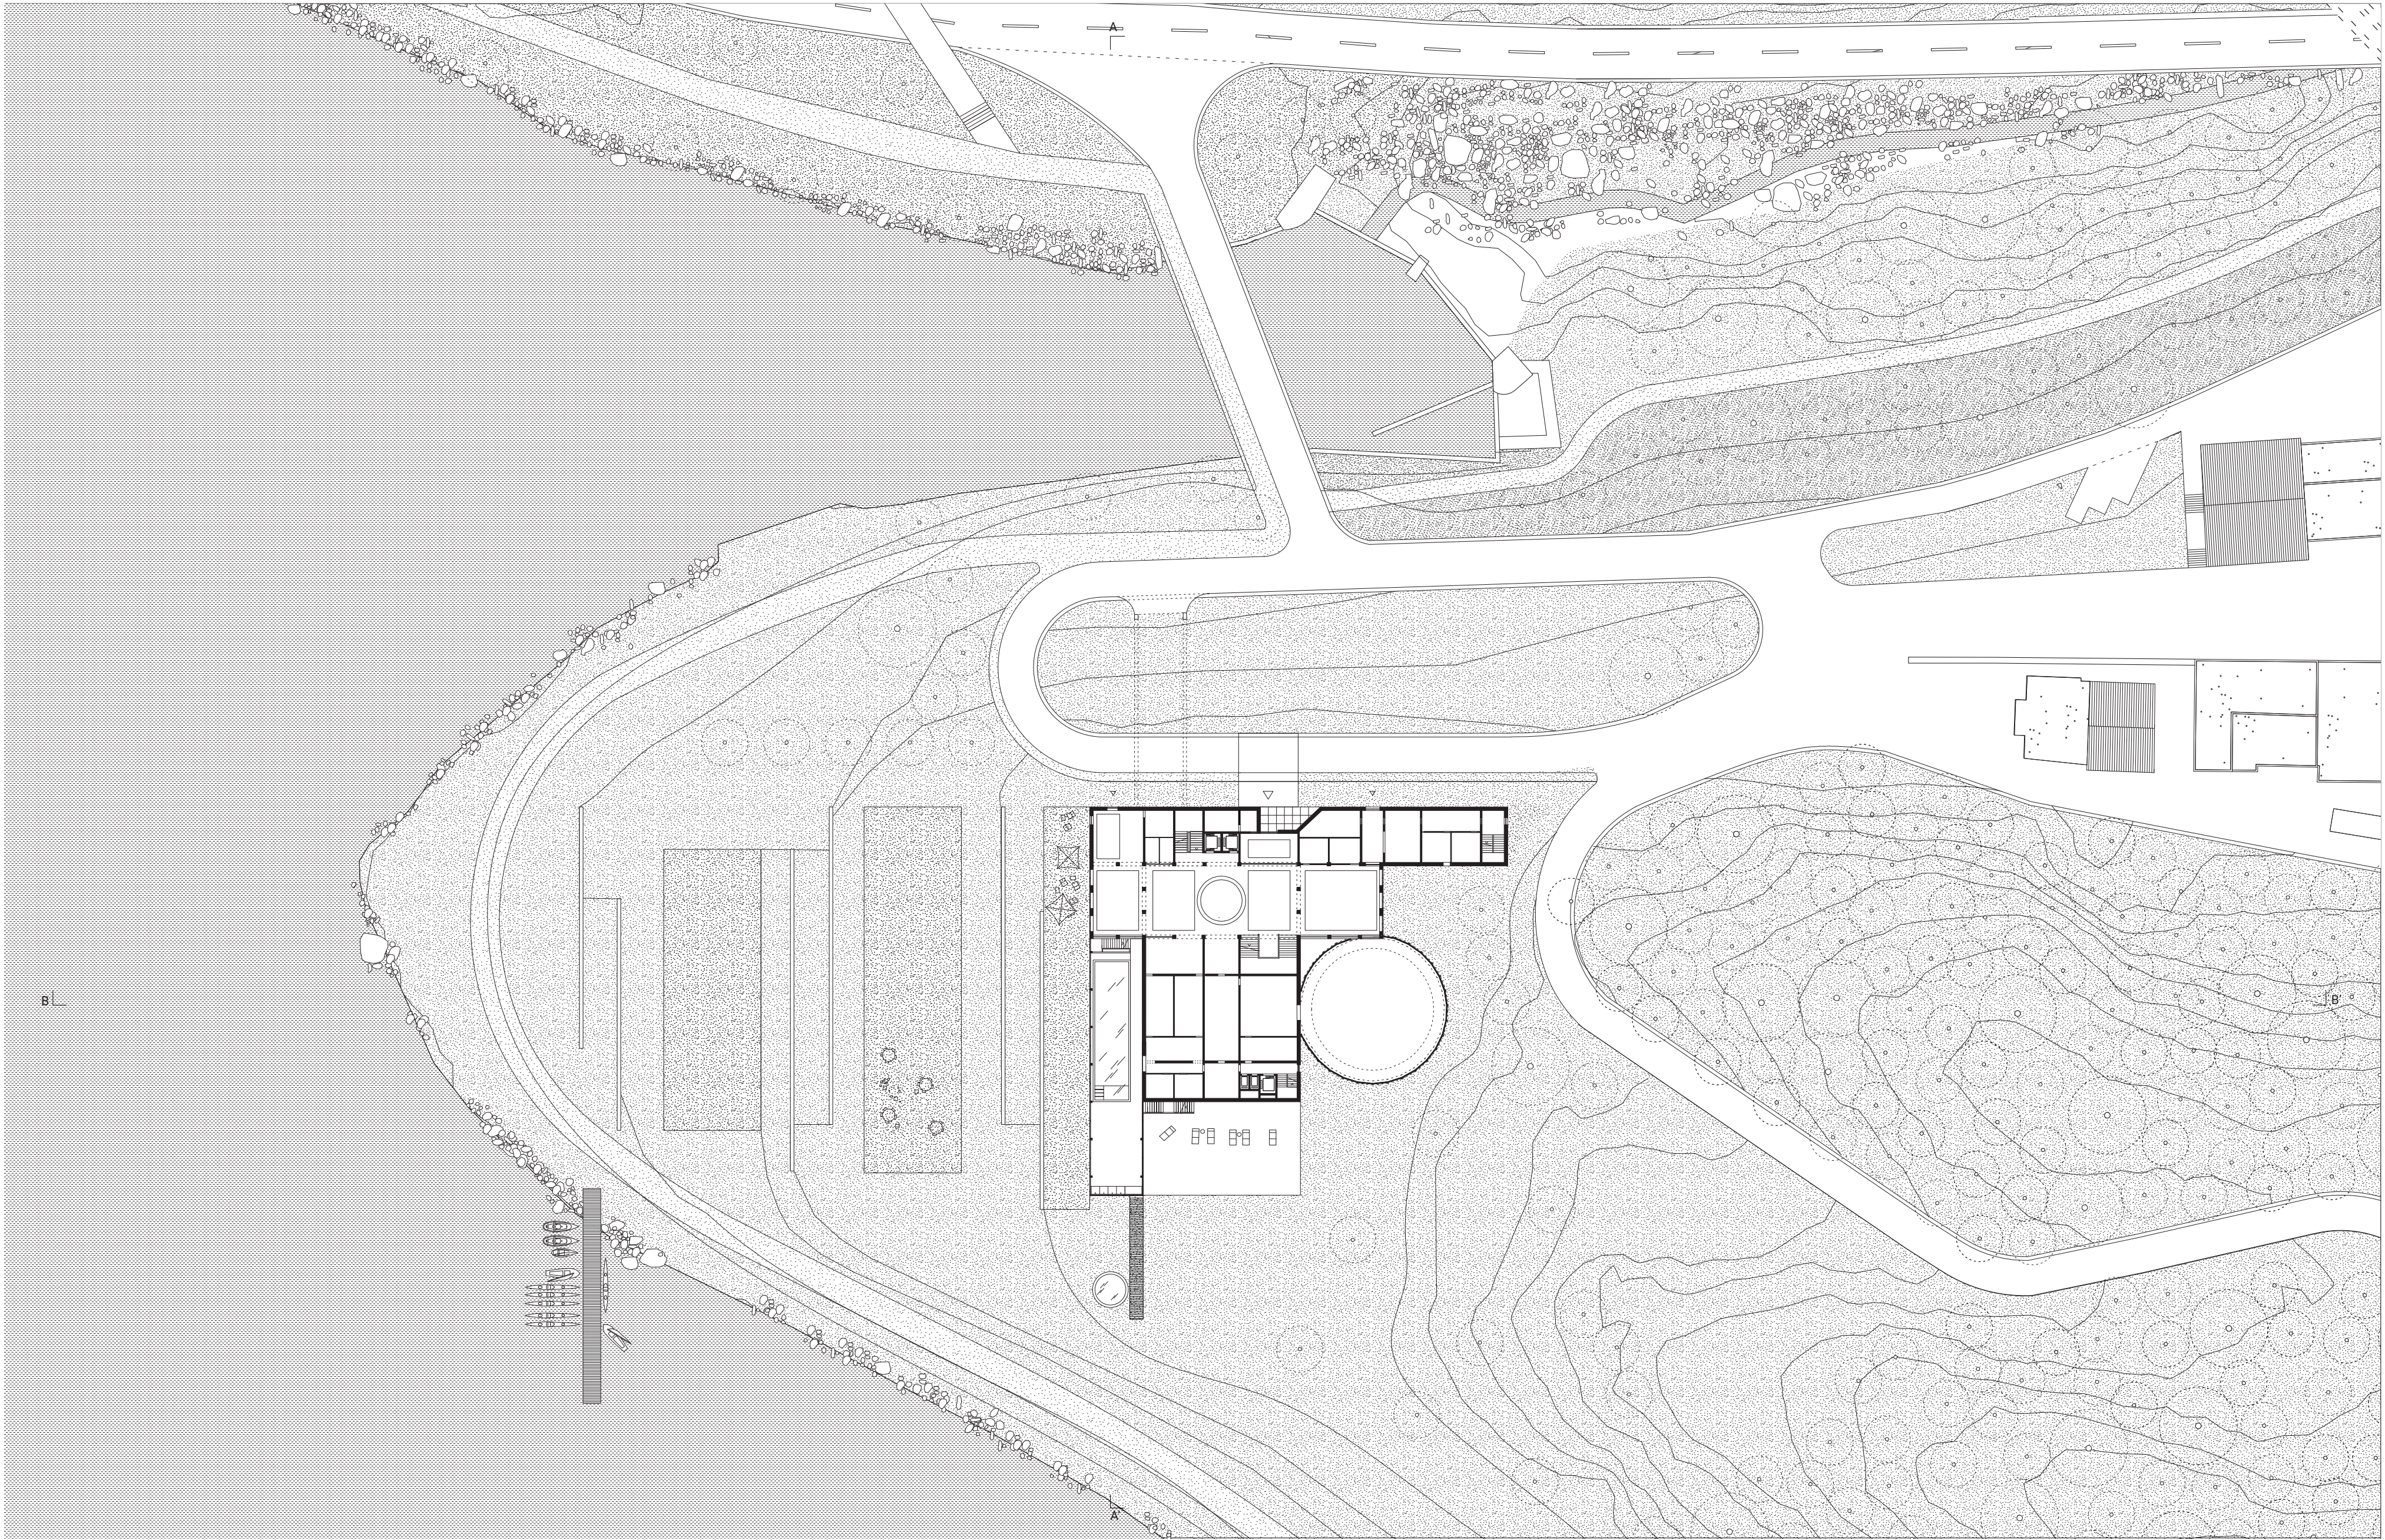

Site plan





