




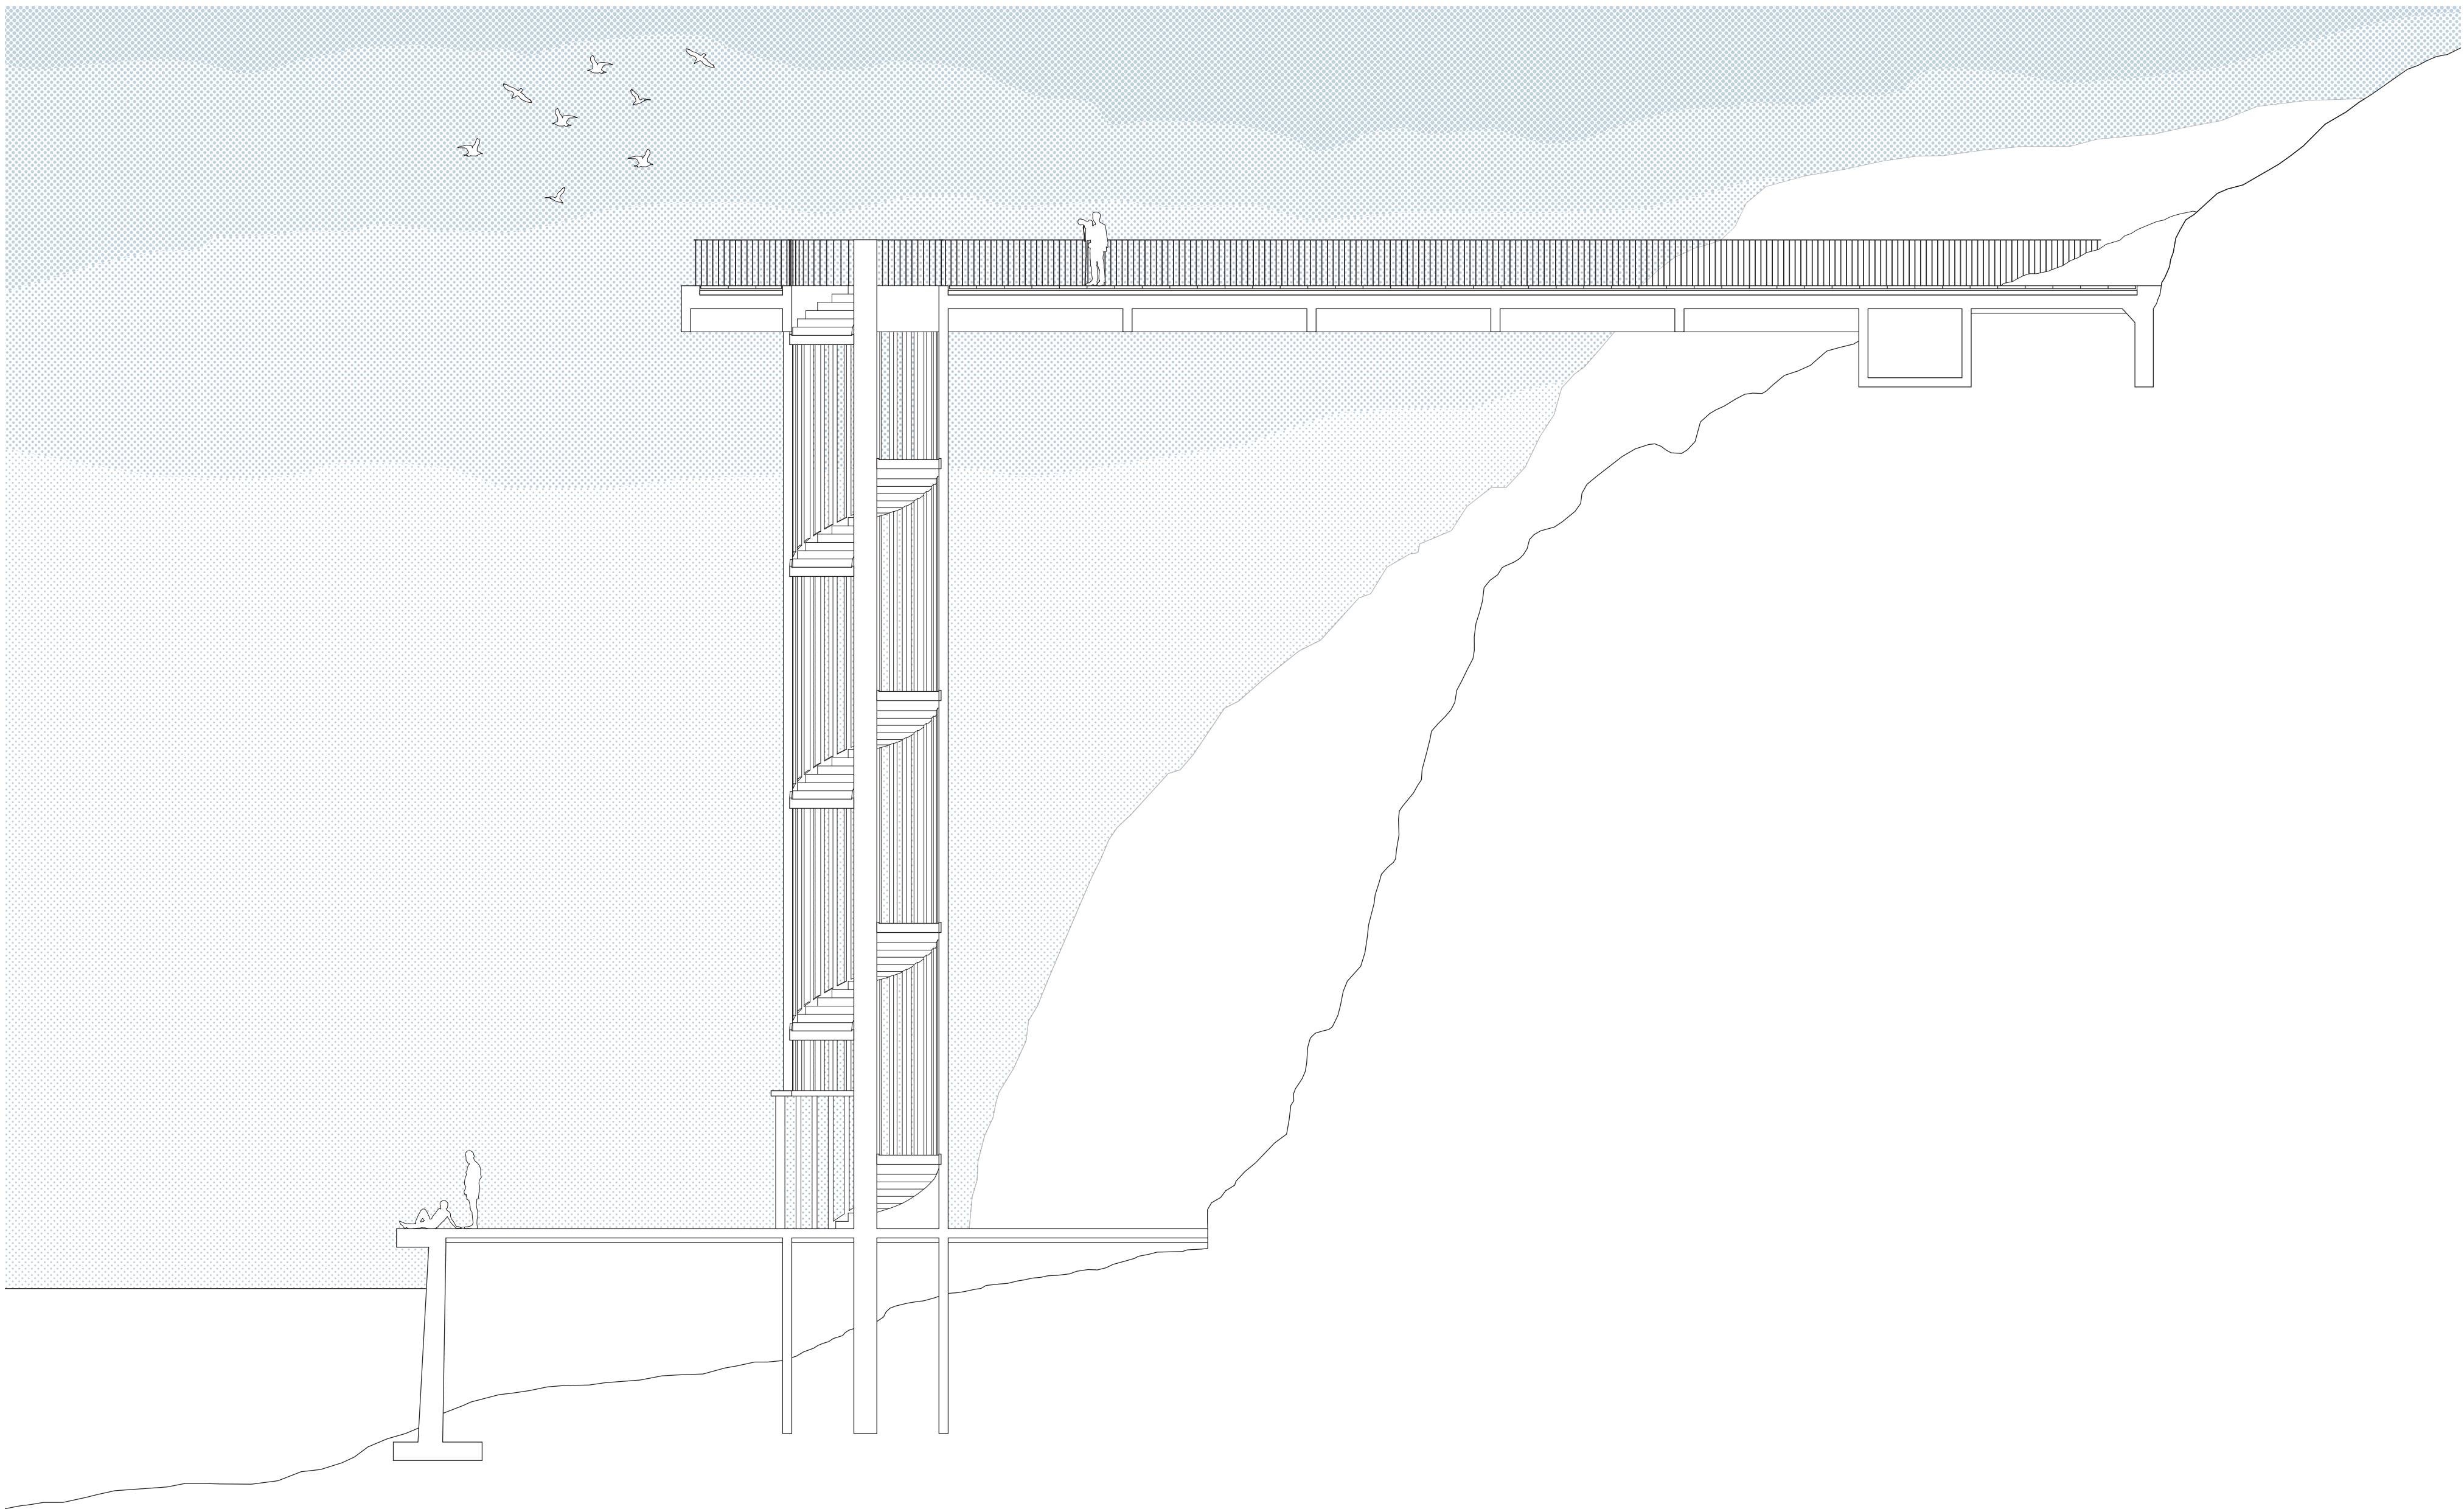

prototype #1: garipce - observation tower    section 1:100

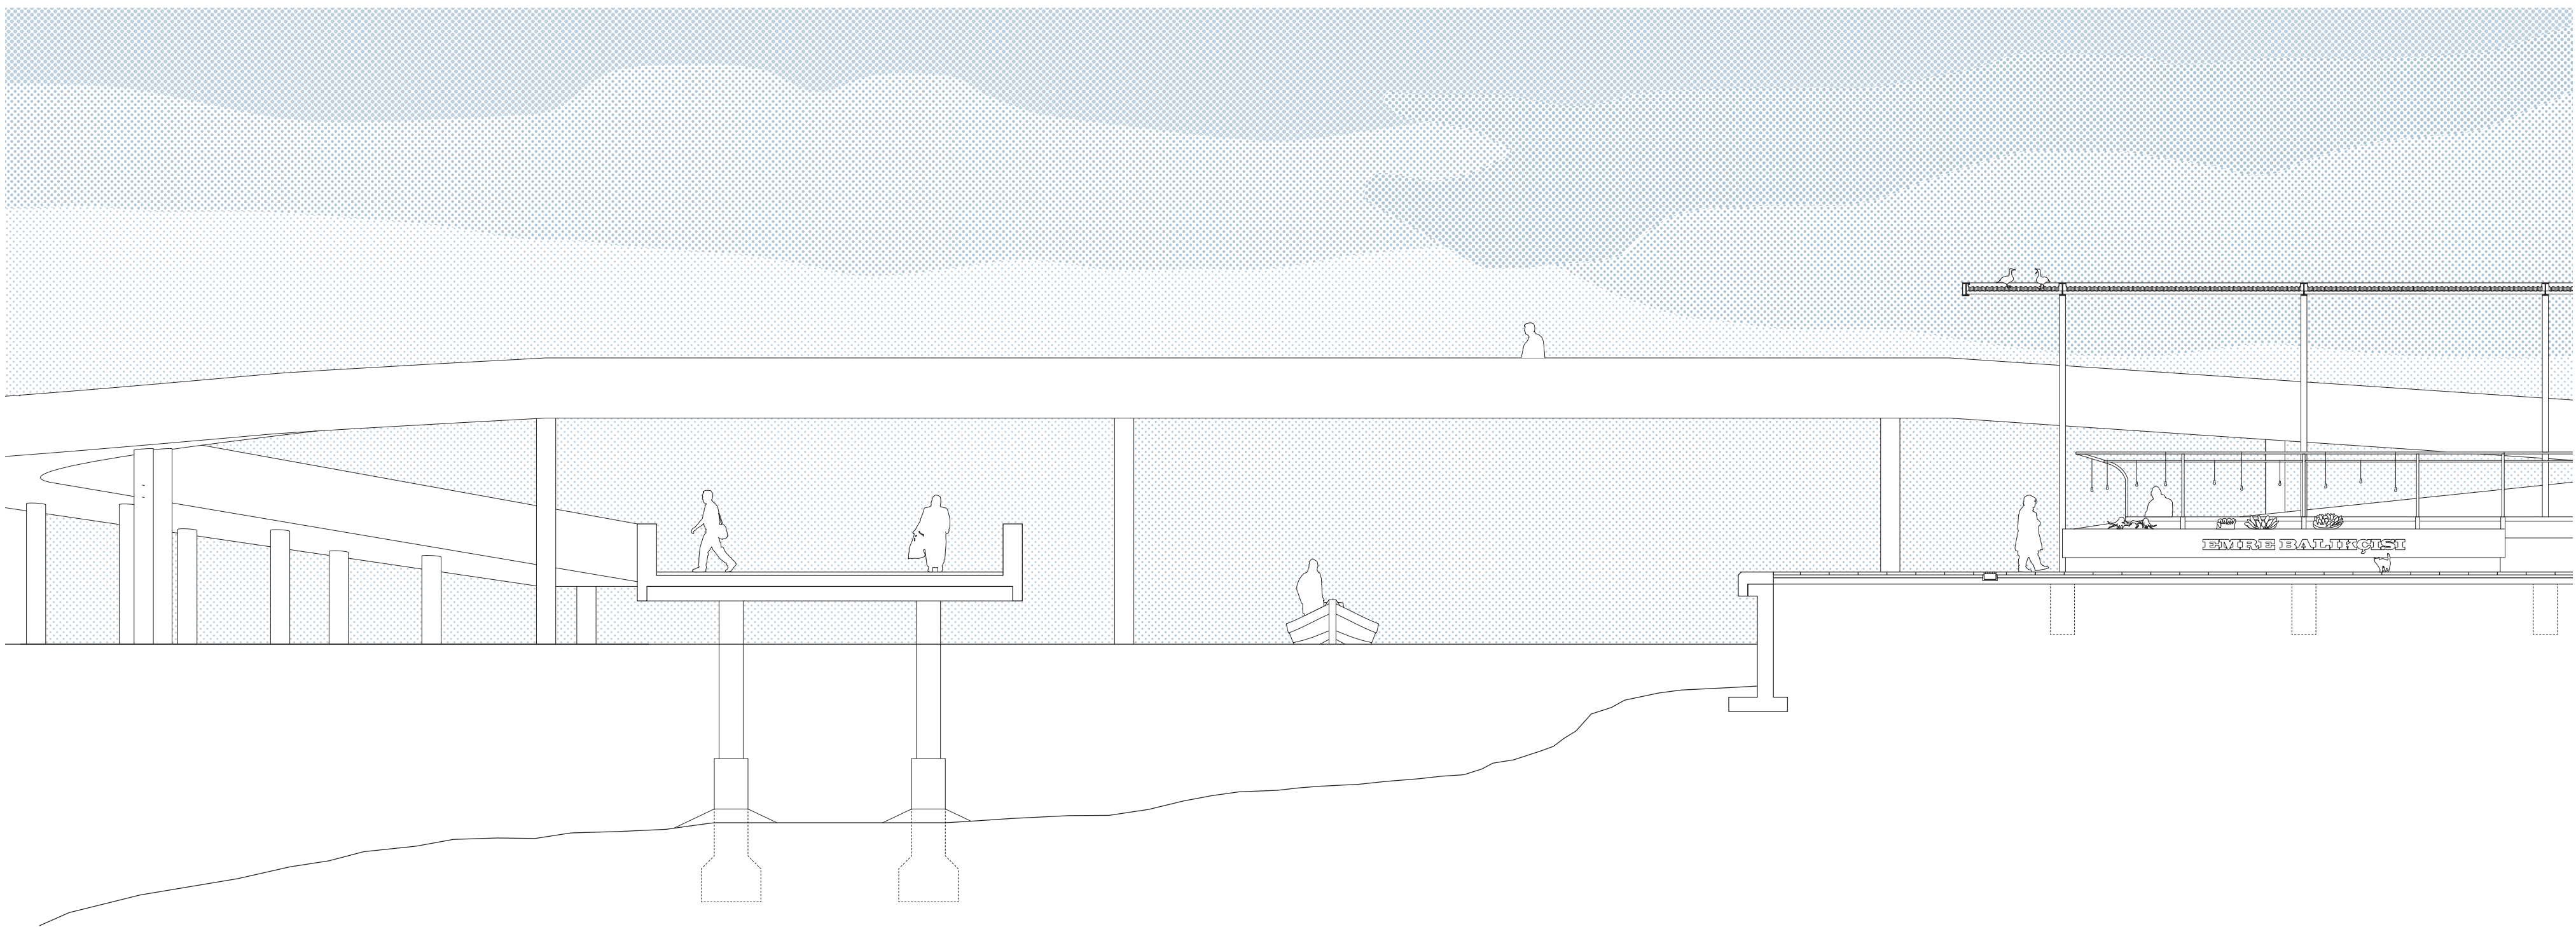

prototype #2: beykoz - fishmarket    section 1:100

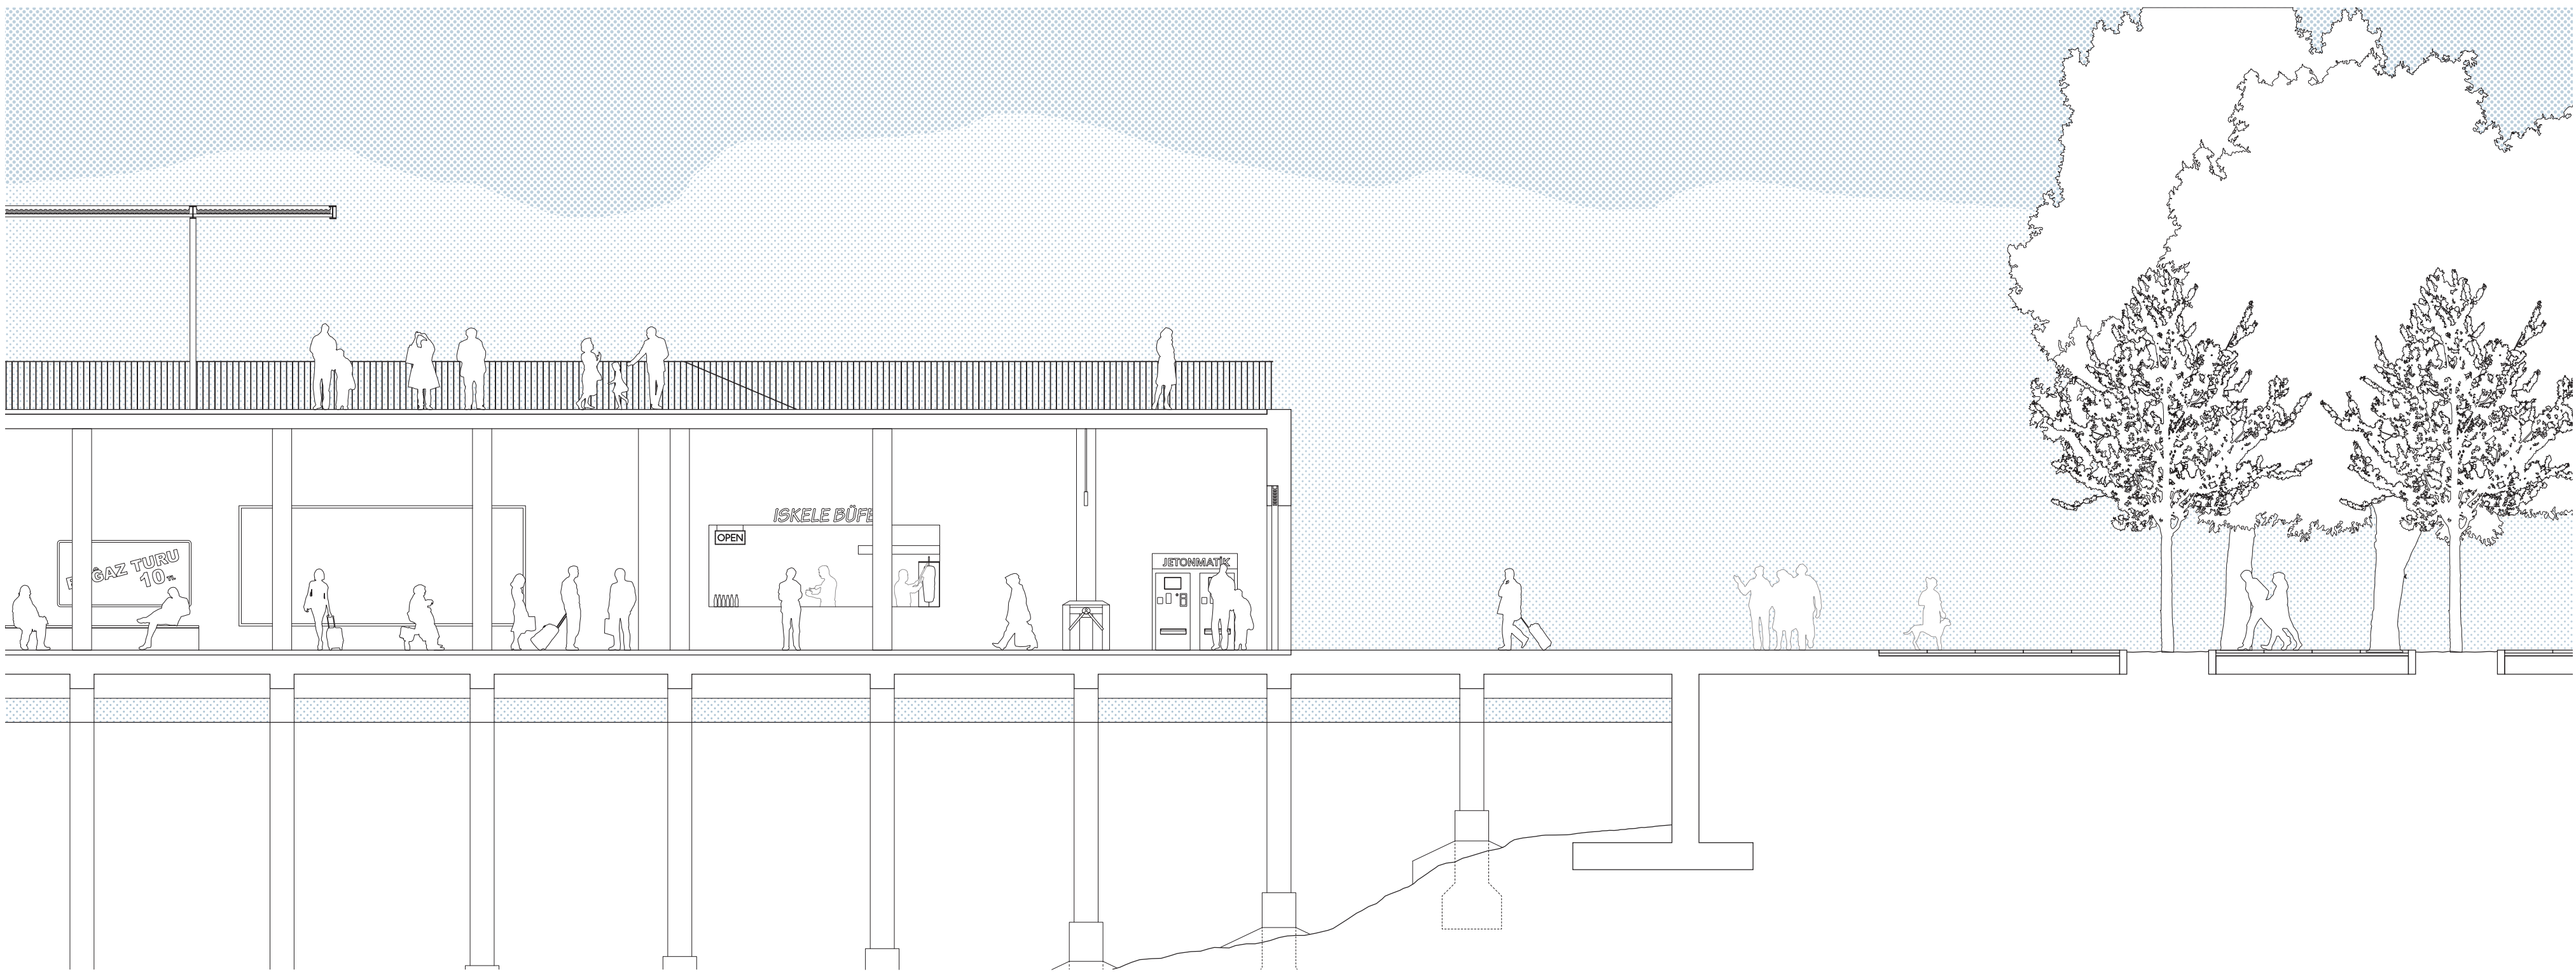

prototype #3: kabataş - city ferry pier    section 1:100