


1:20

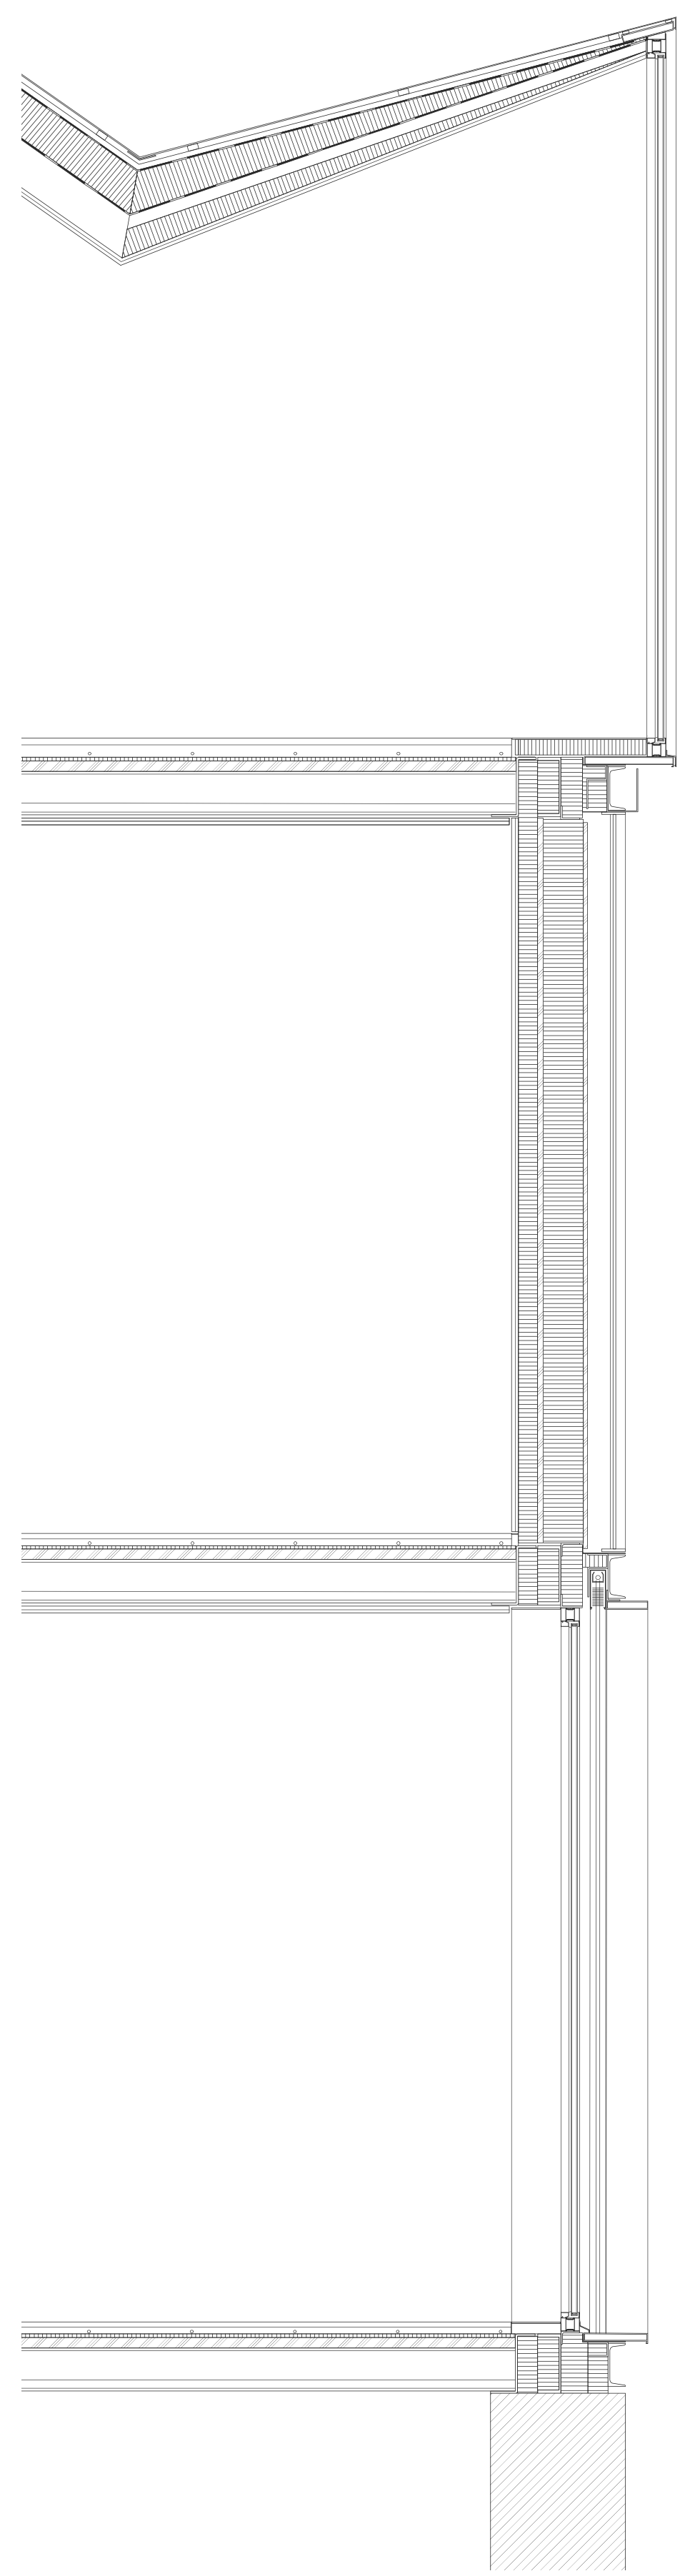