


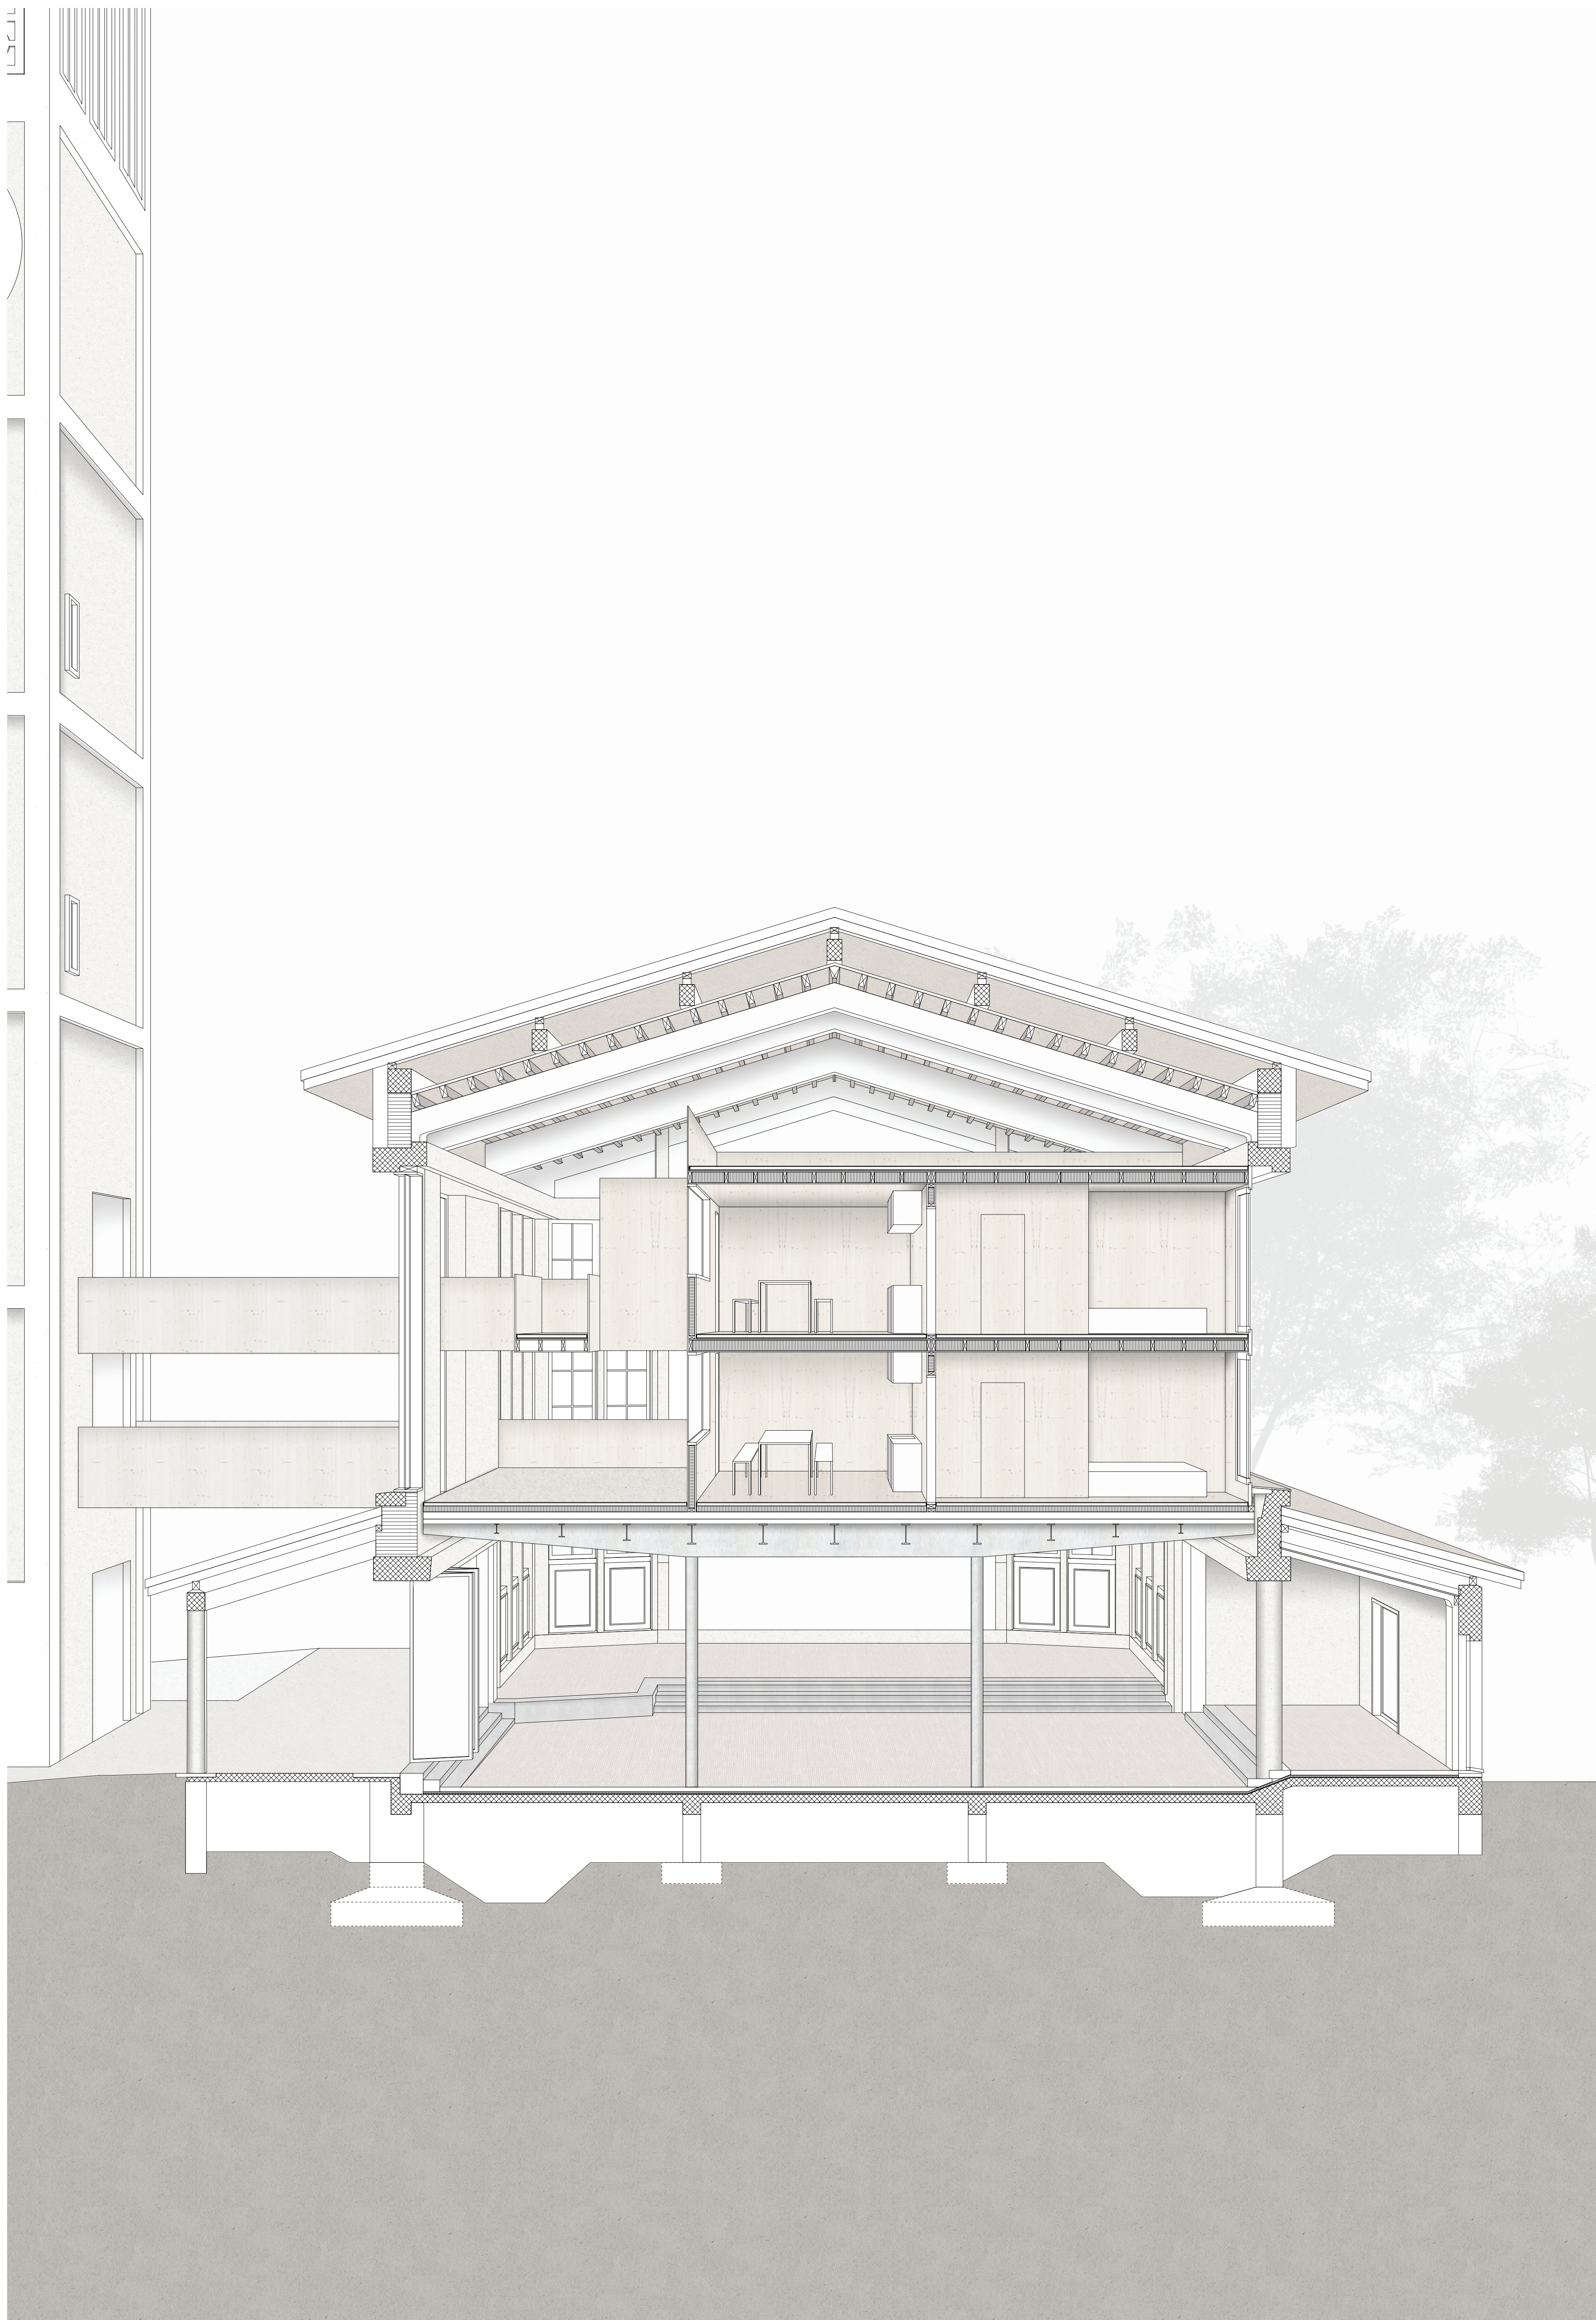

Coupe DD' 1:50