




Plan niveau 4 et 6: 1:200

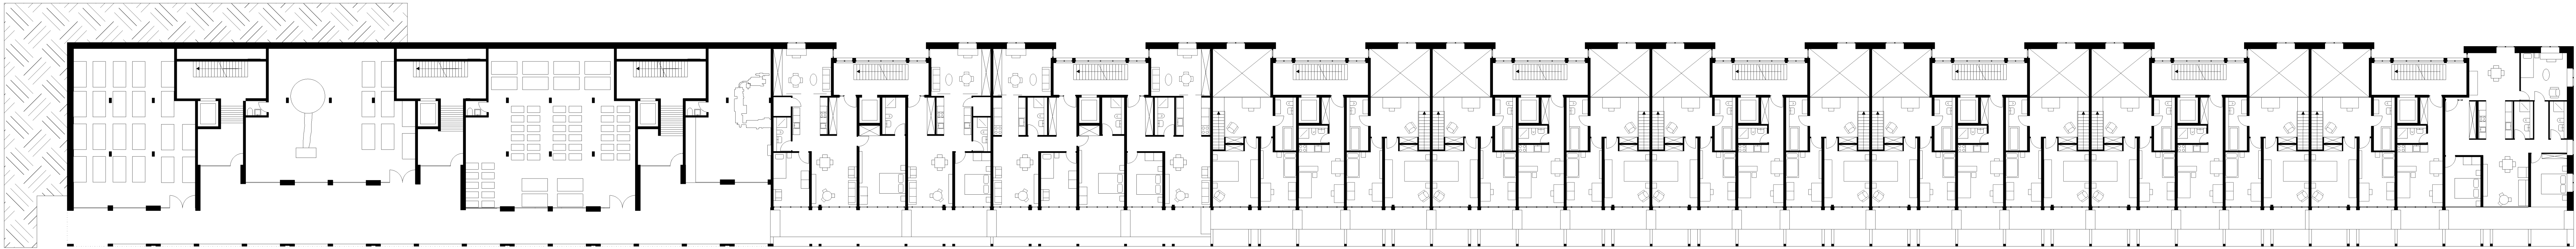

Plan niveau 3: 1:200

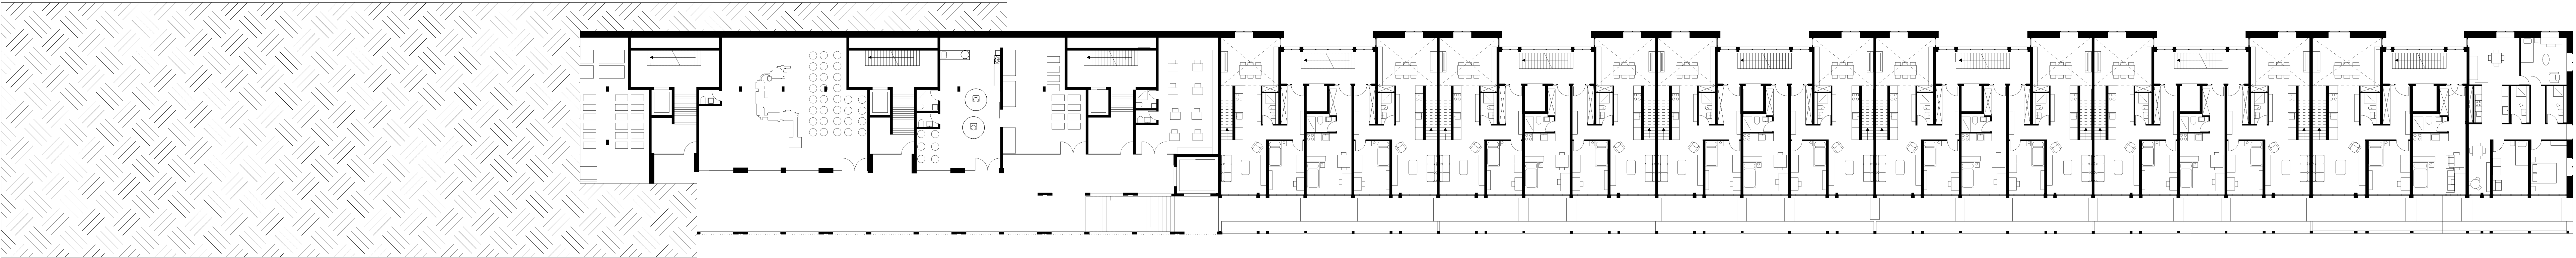

Plan niveau 2: 1:200

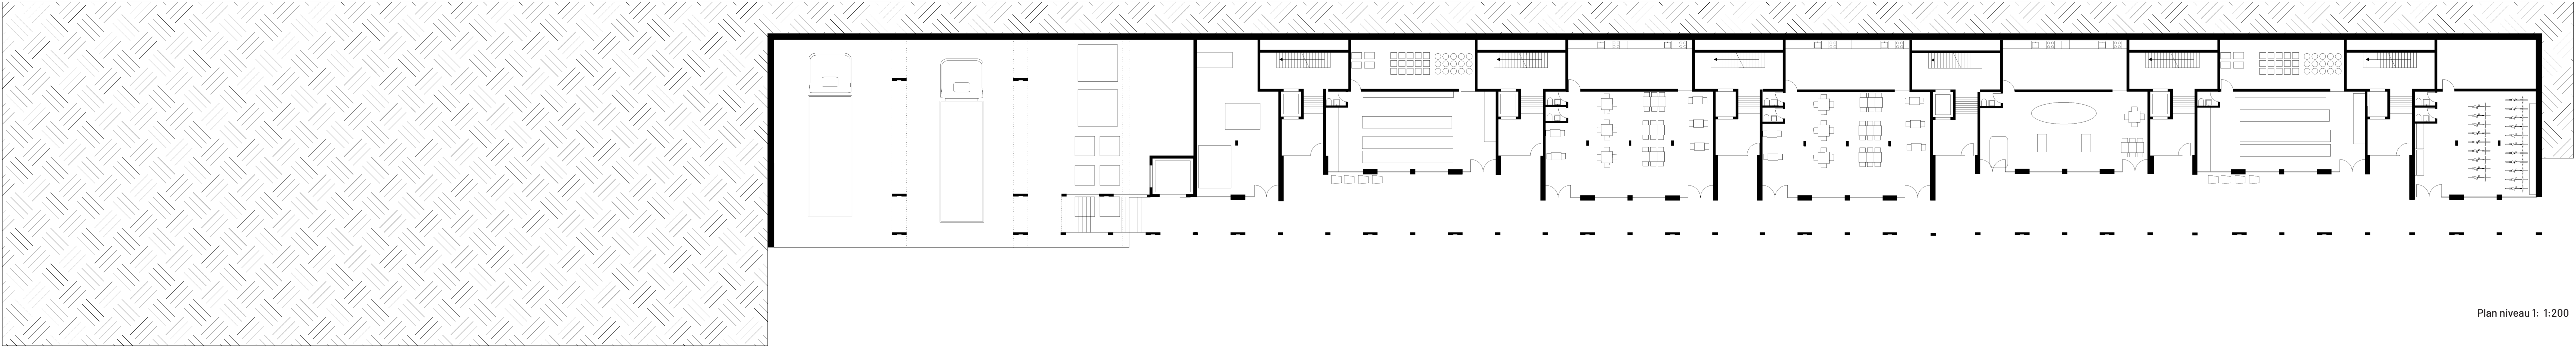

Plan niveau 1: 1:200