


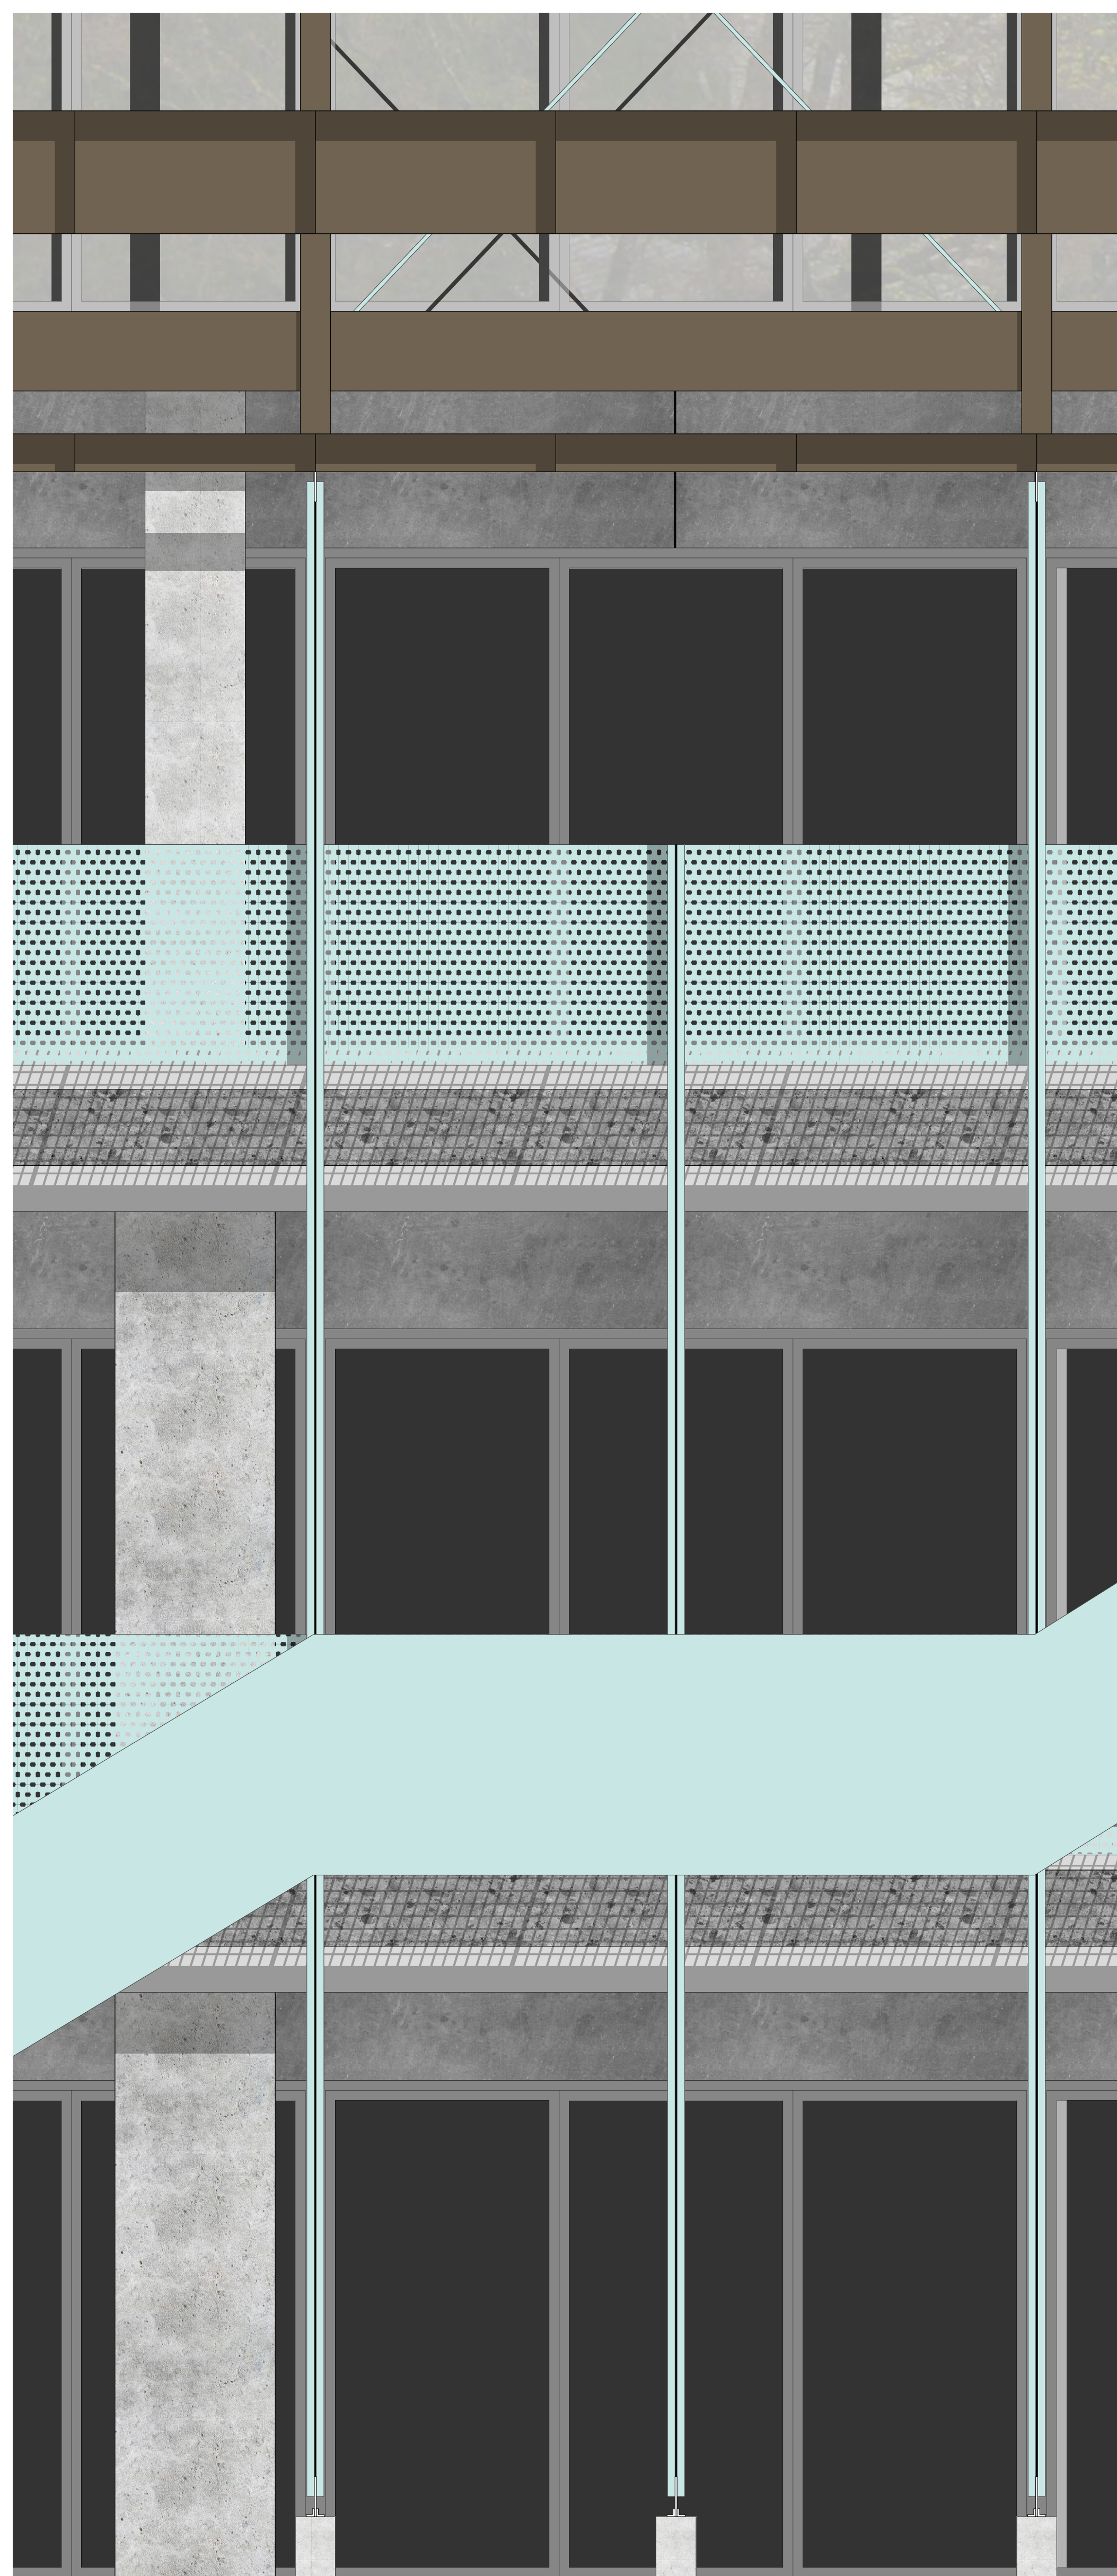
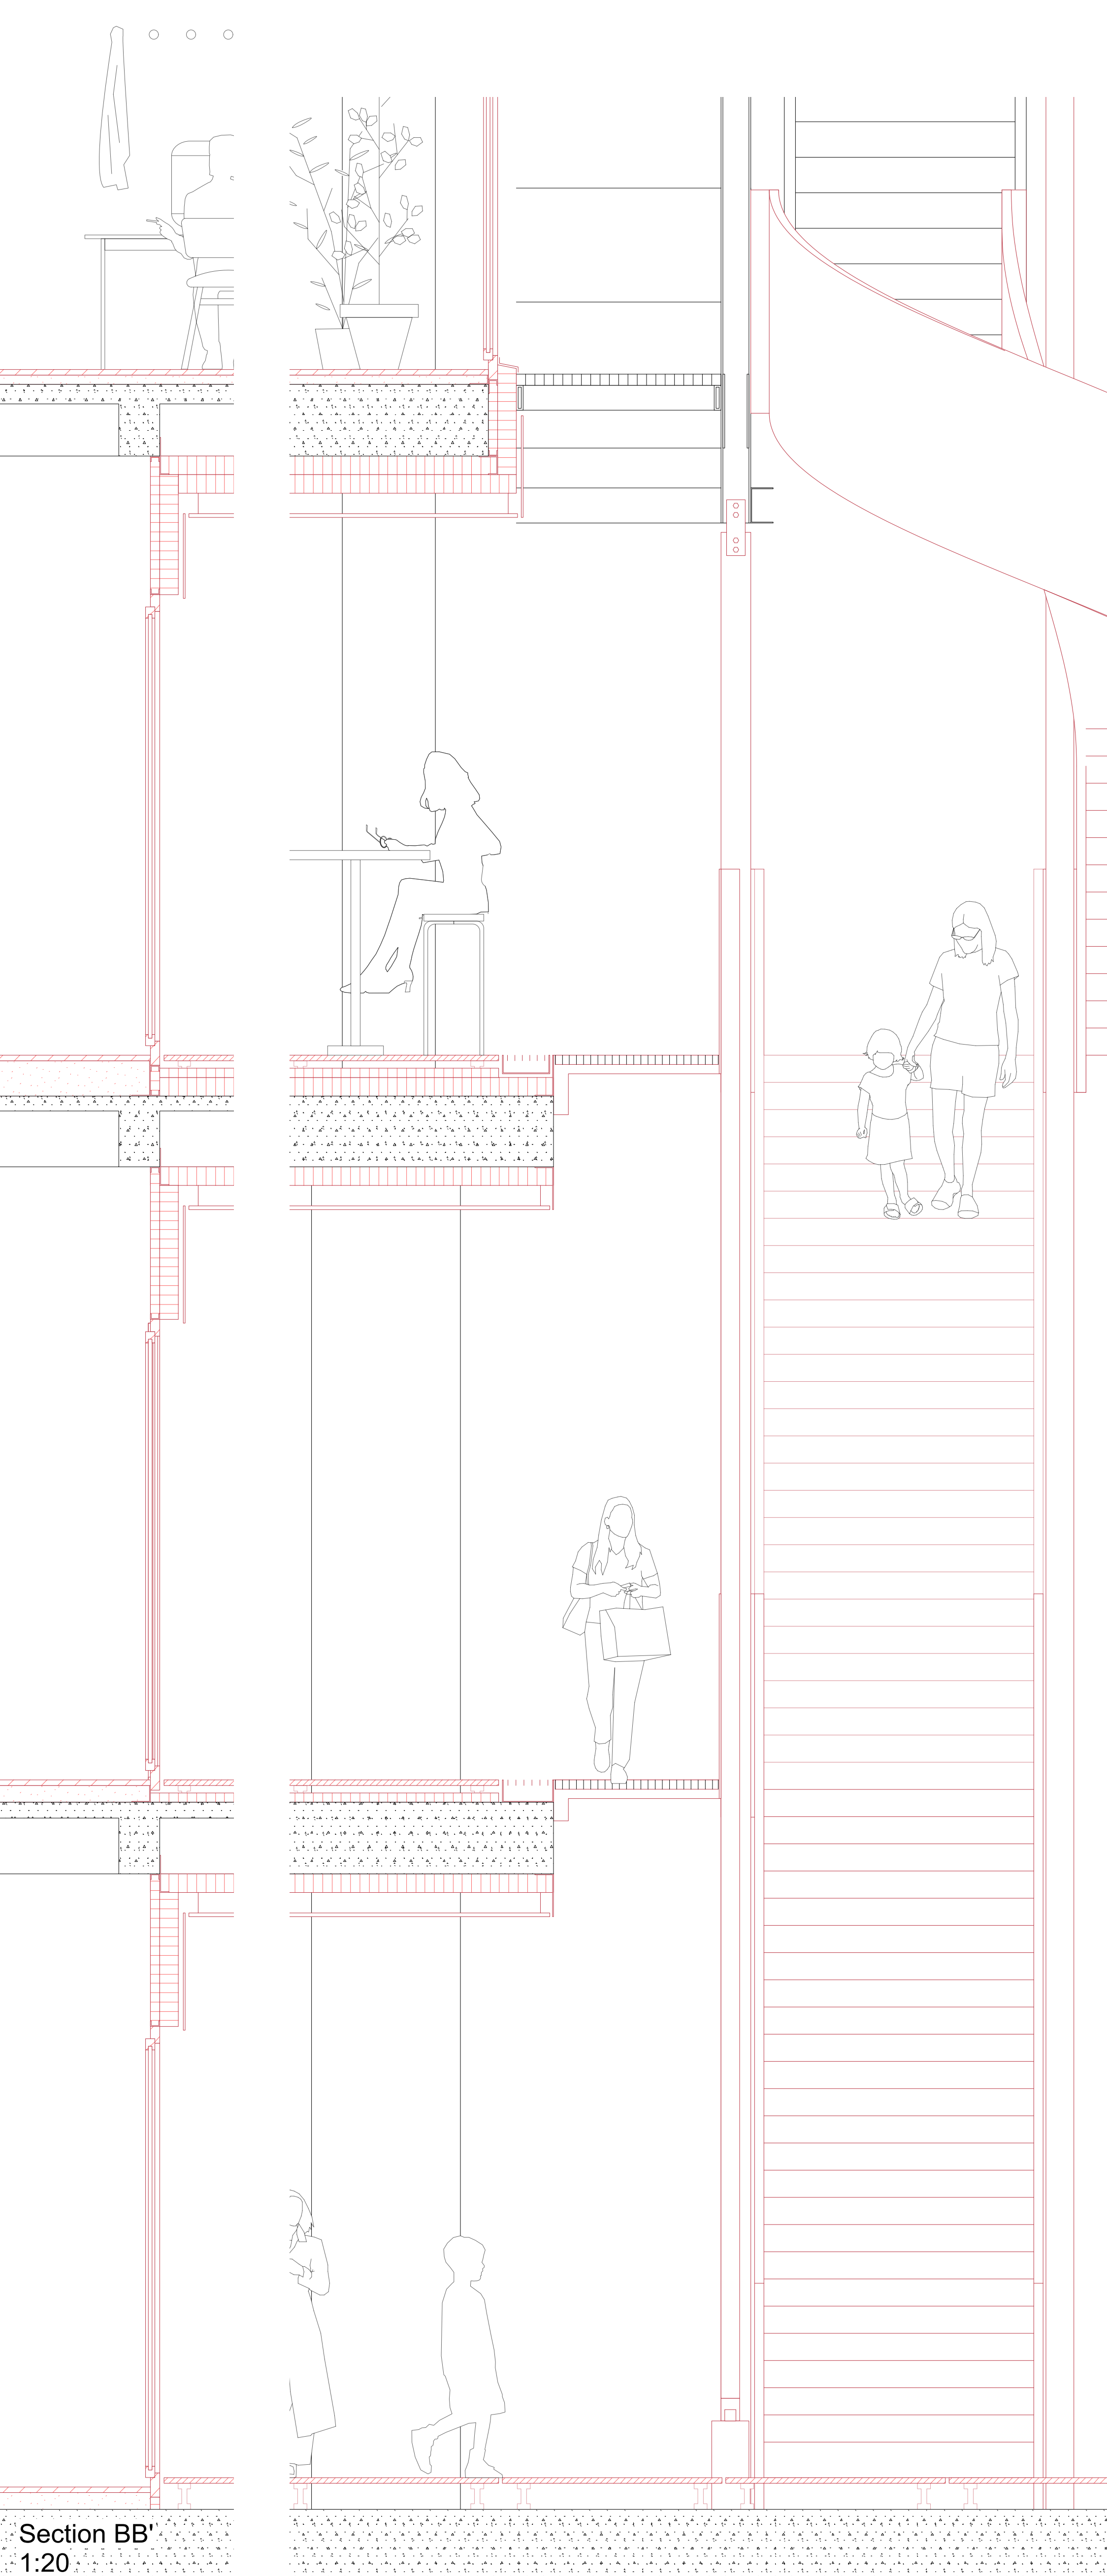
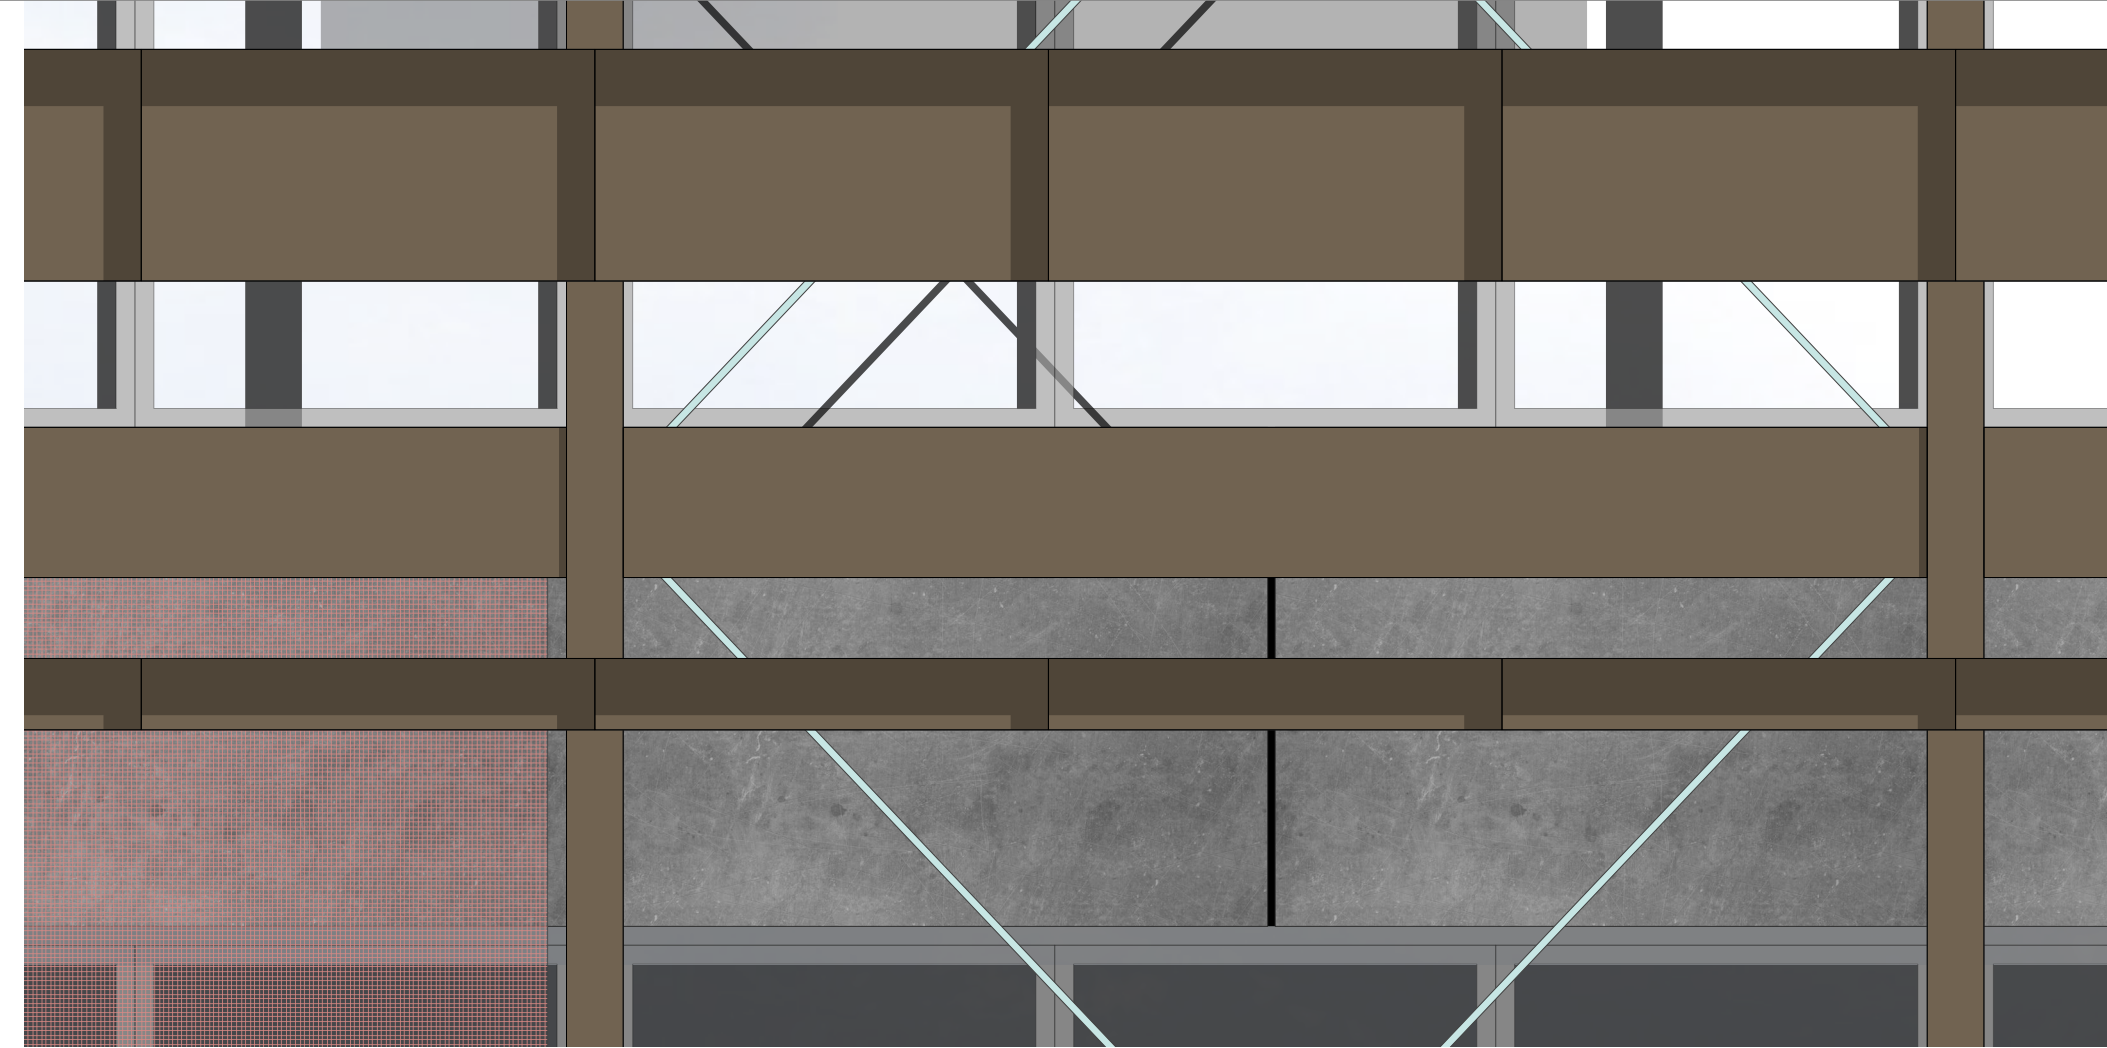


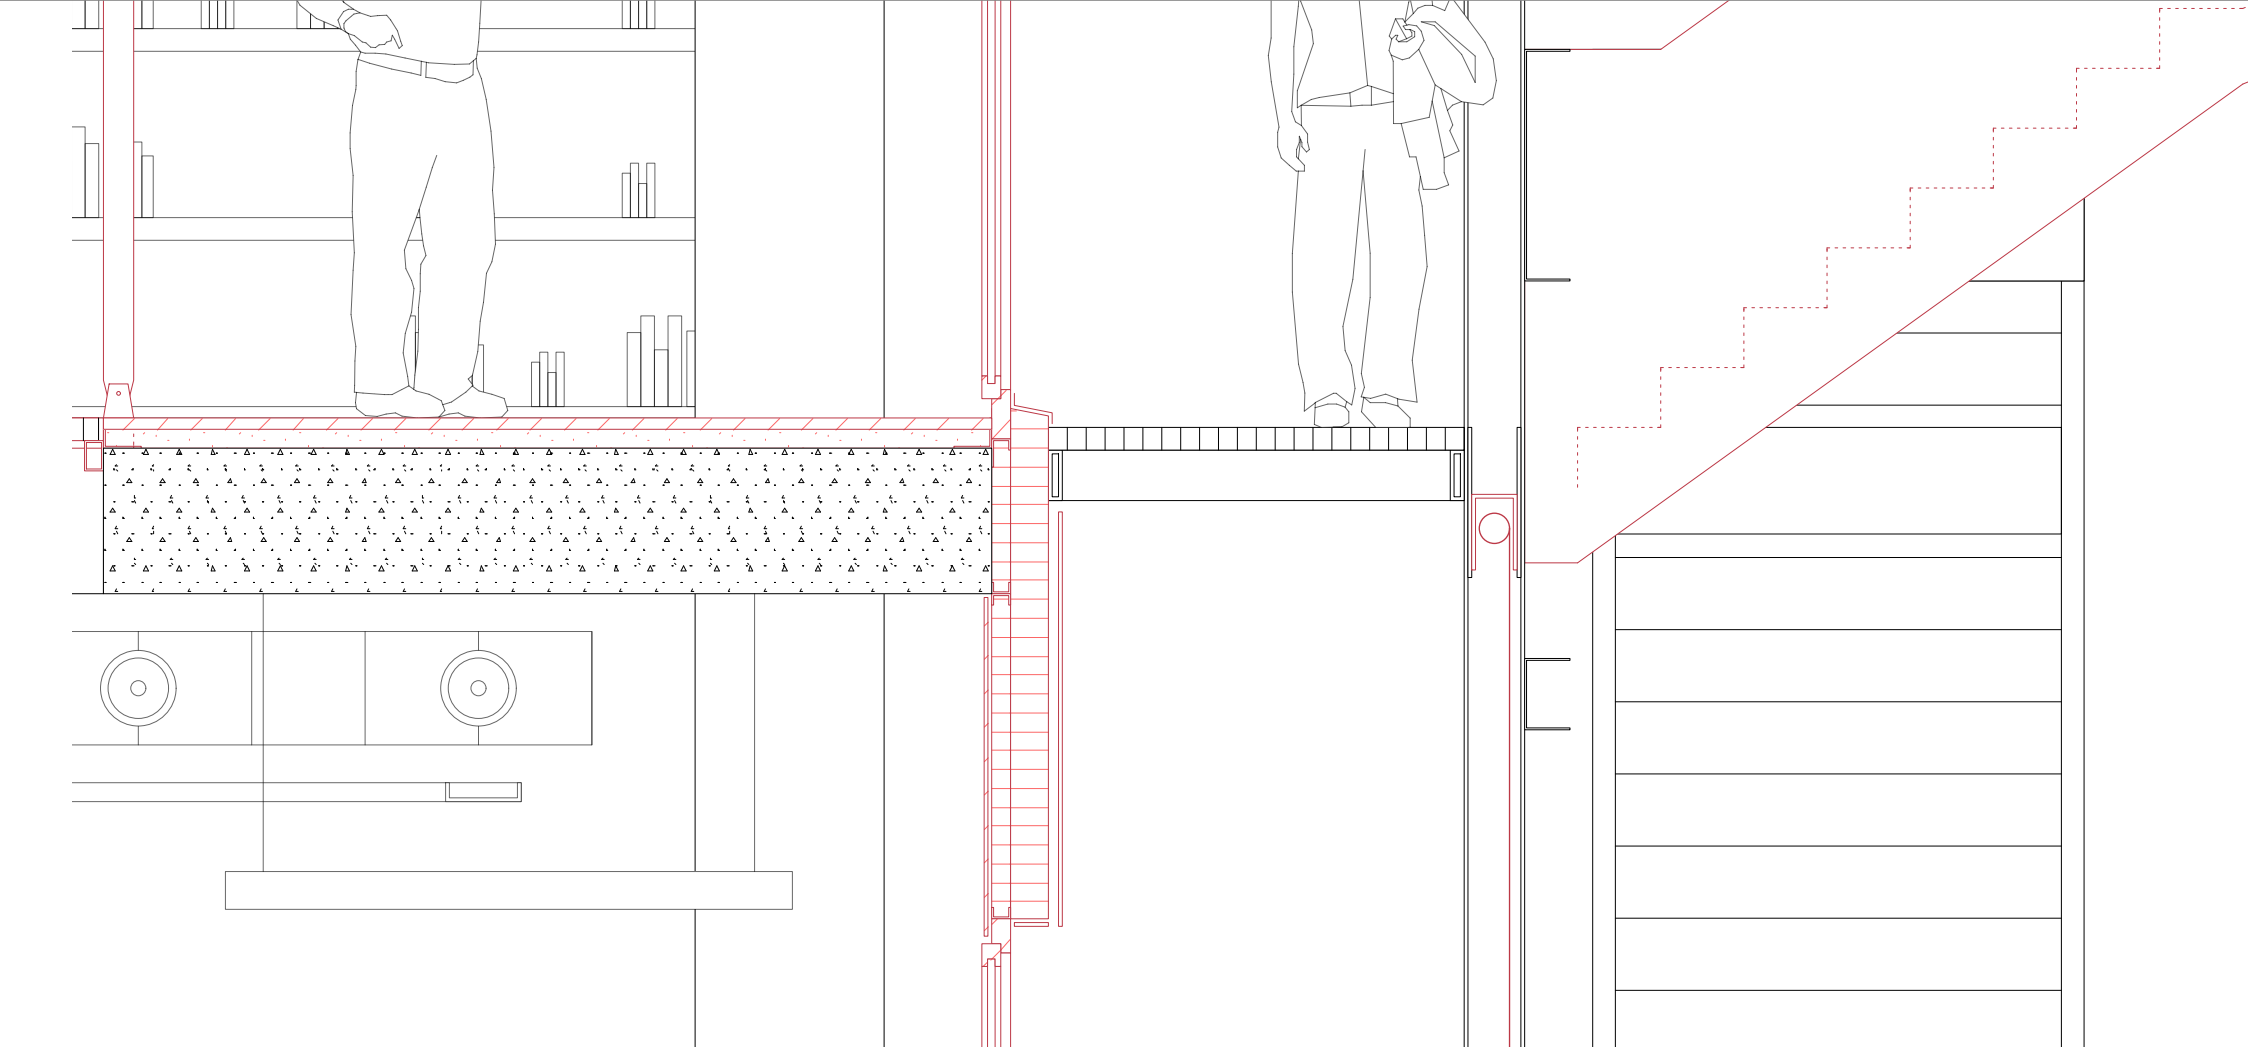

Section AA'
1:20

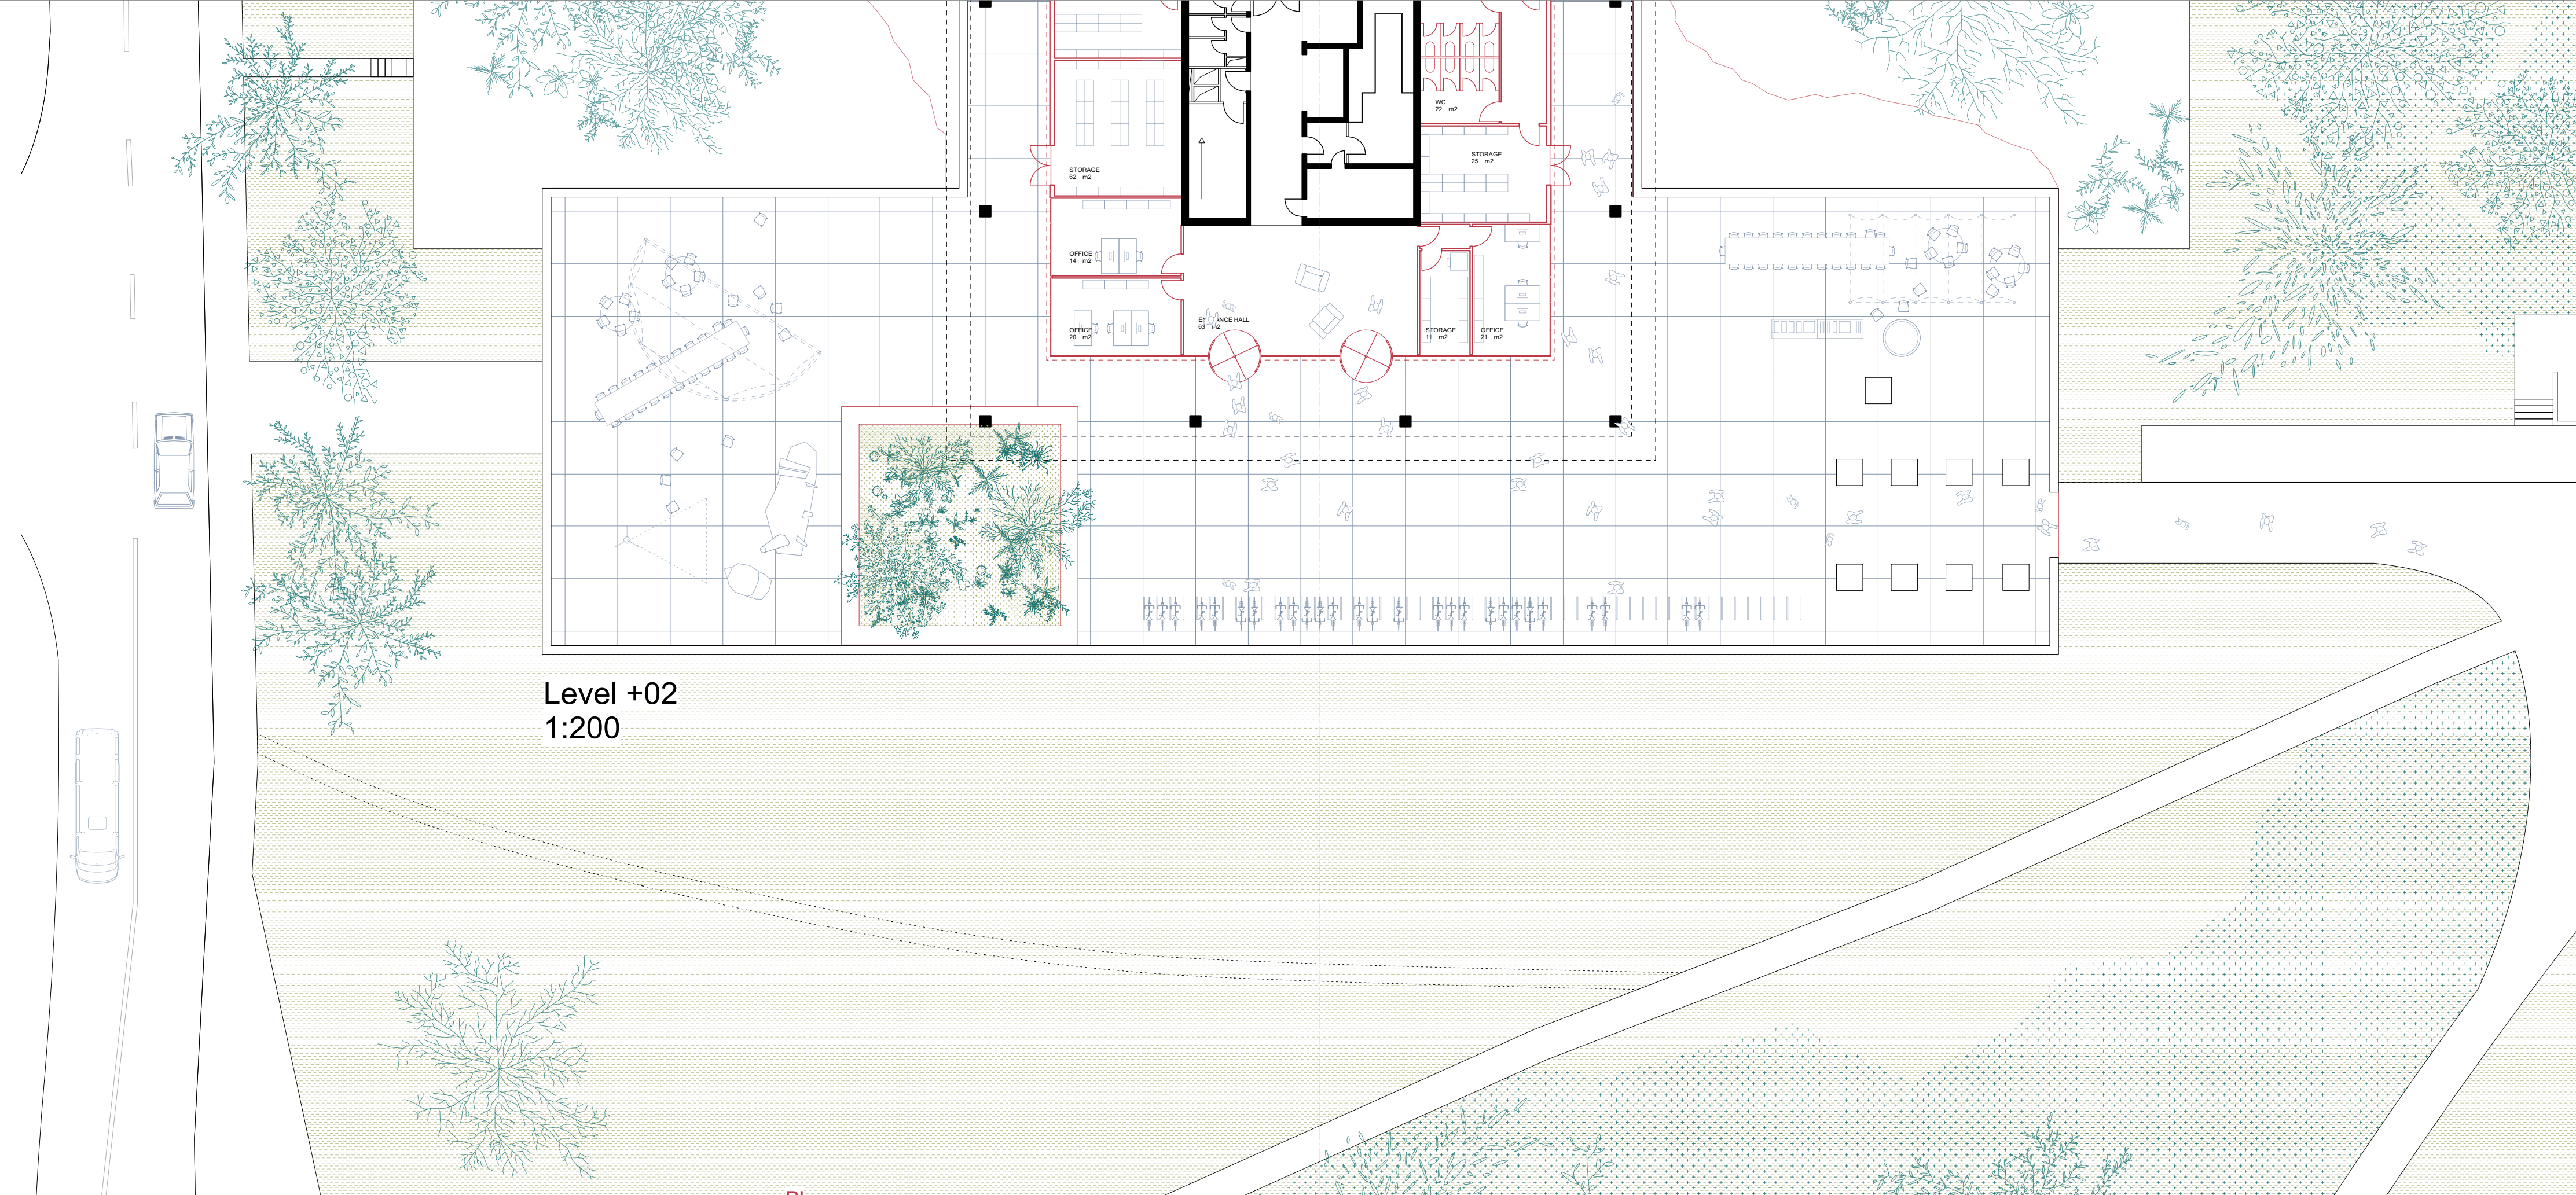

Level +02
1:200

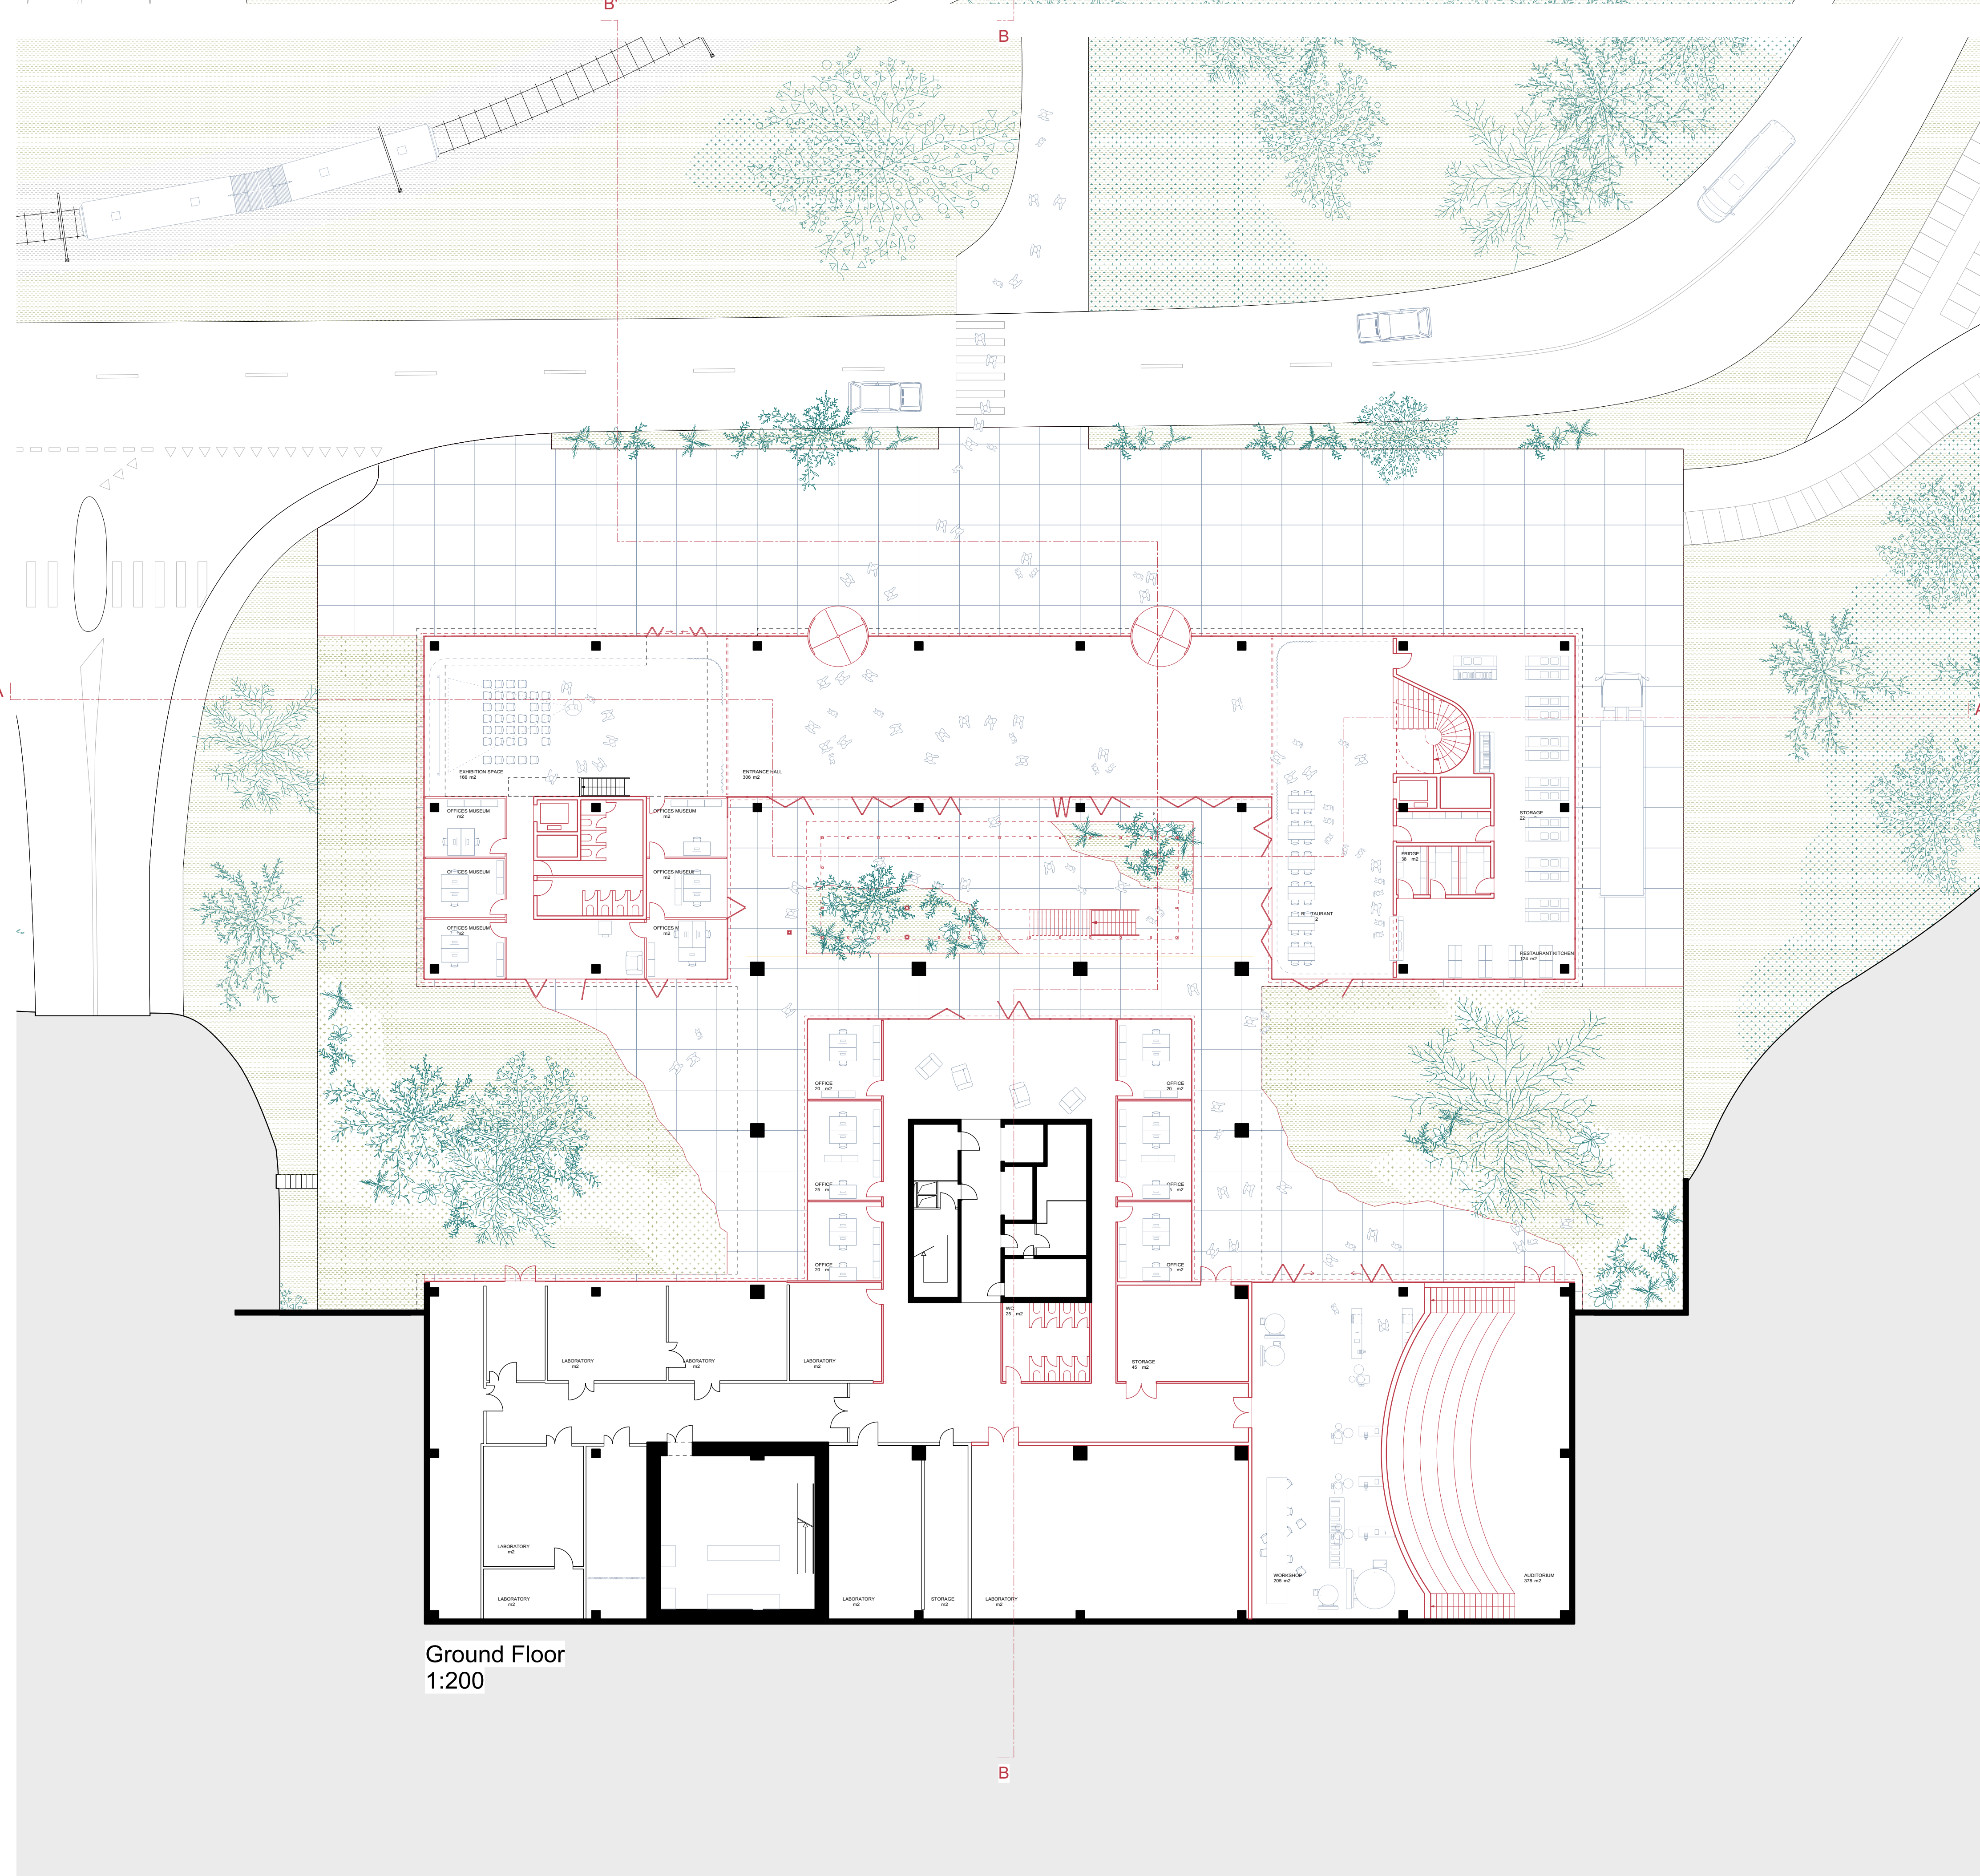

Ground Floor
1:200