



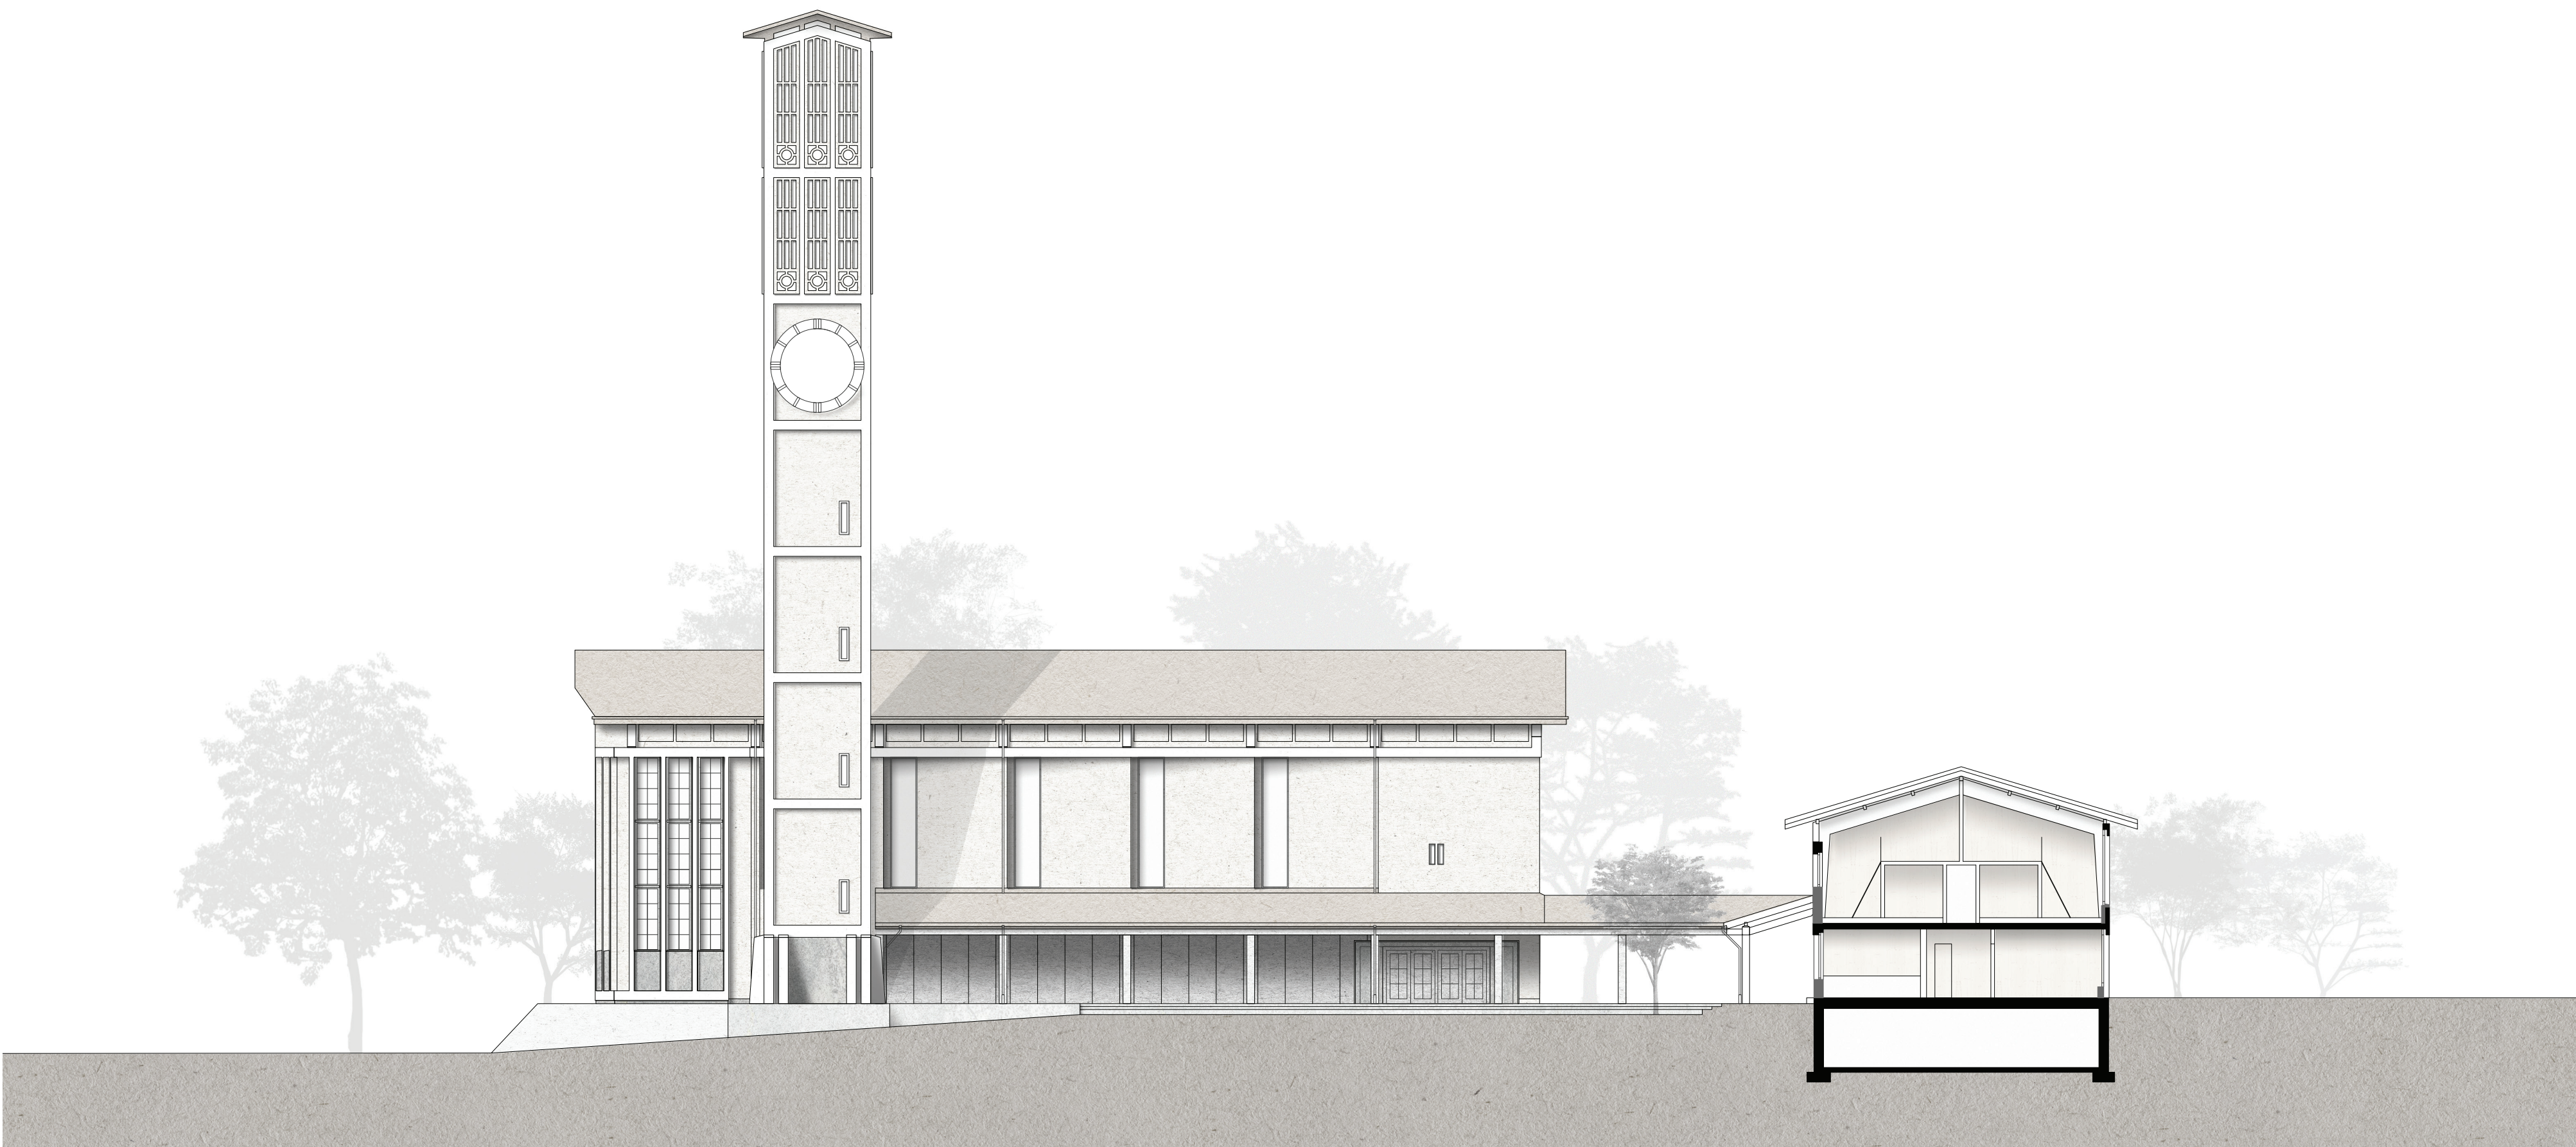

Coupe AA' 1:200

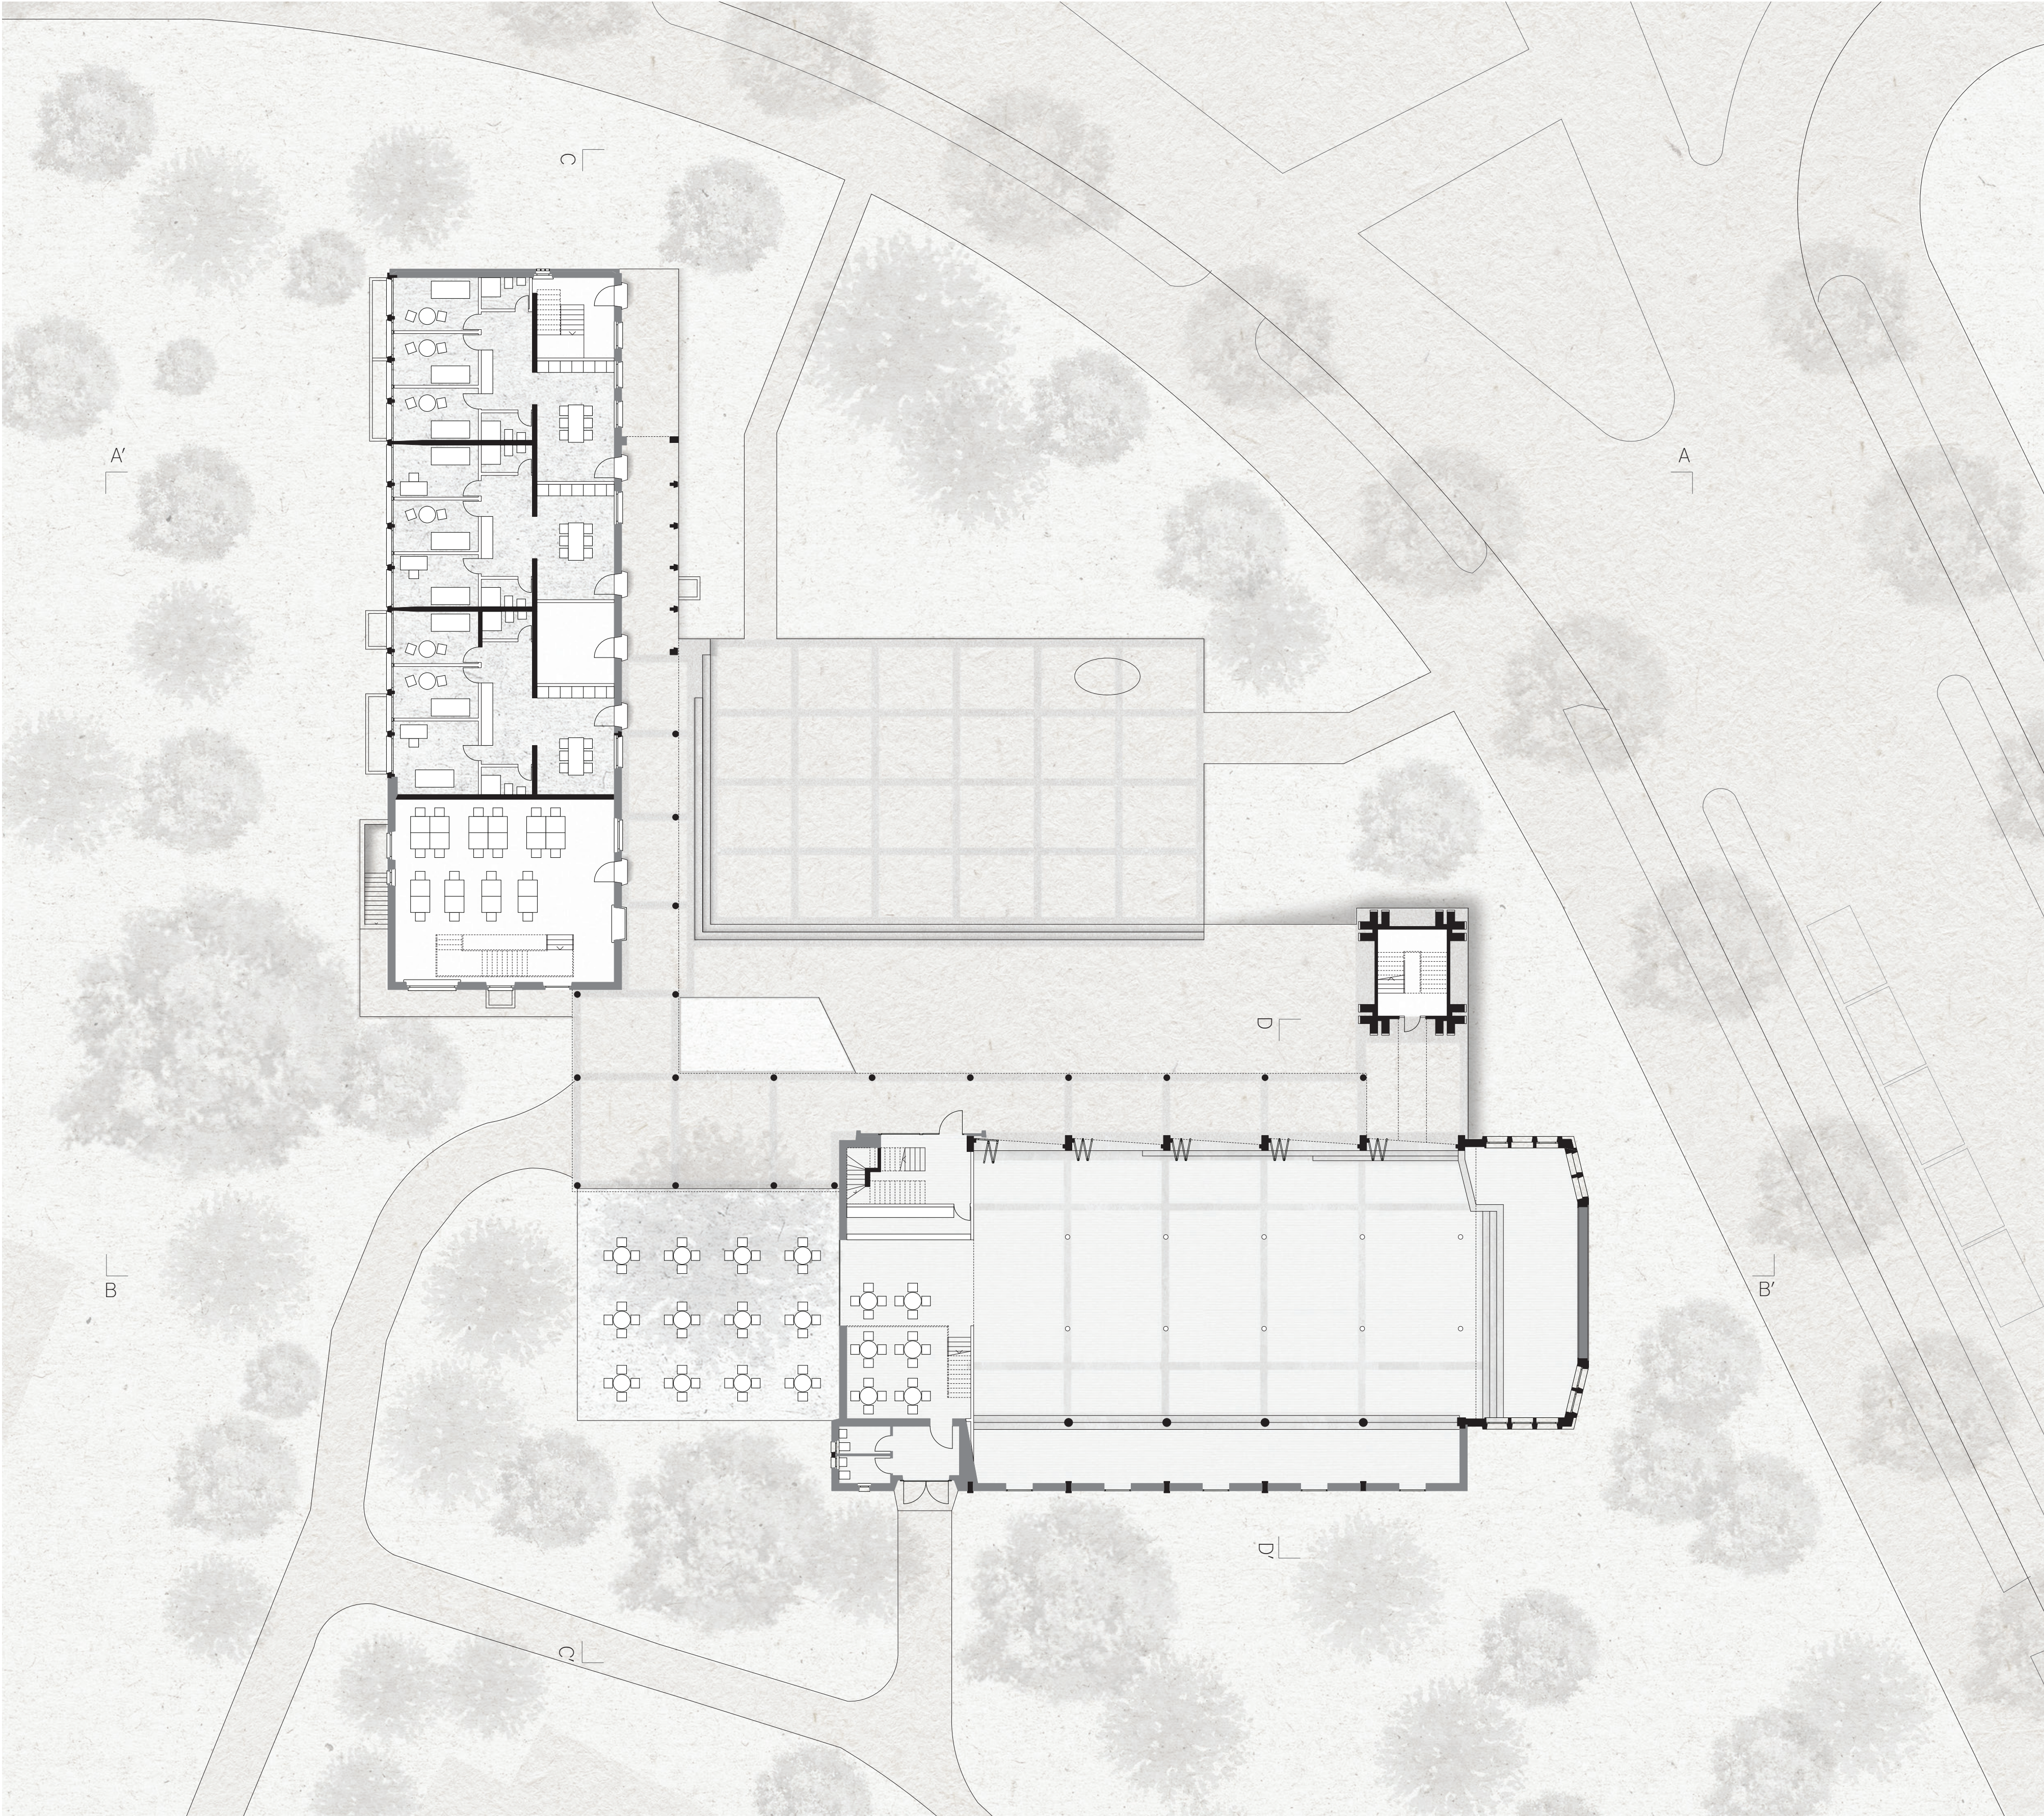

Plan rez 1:200