


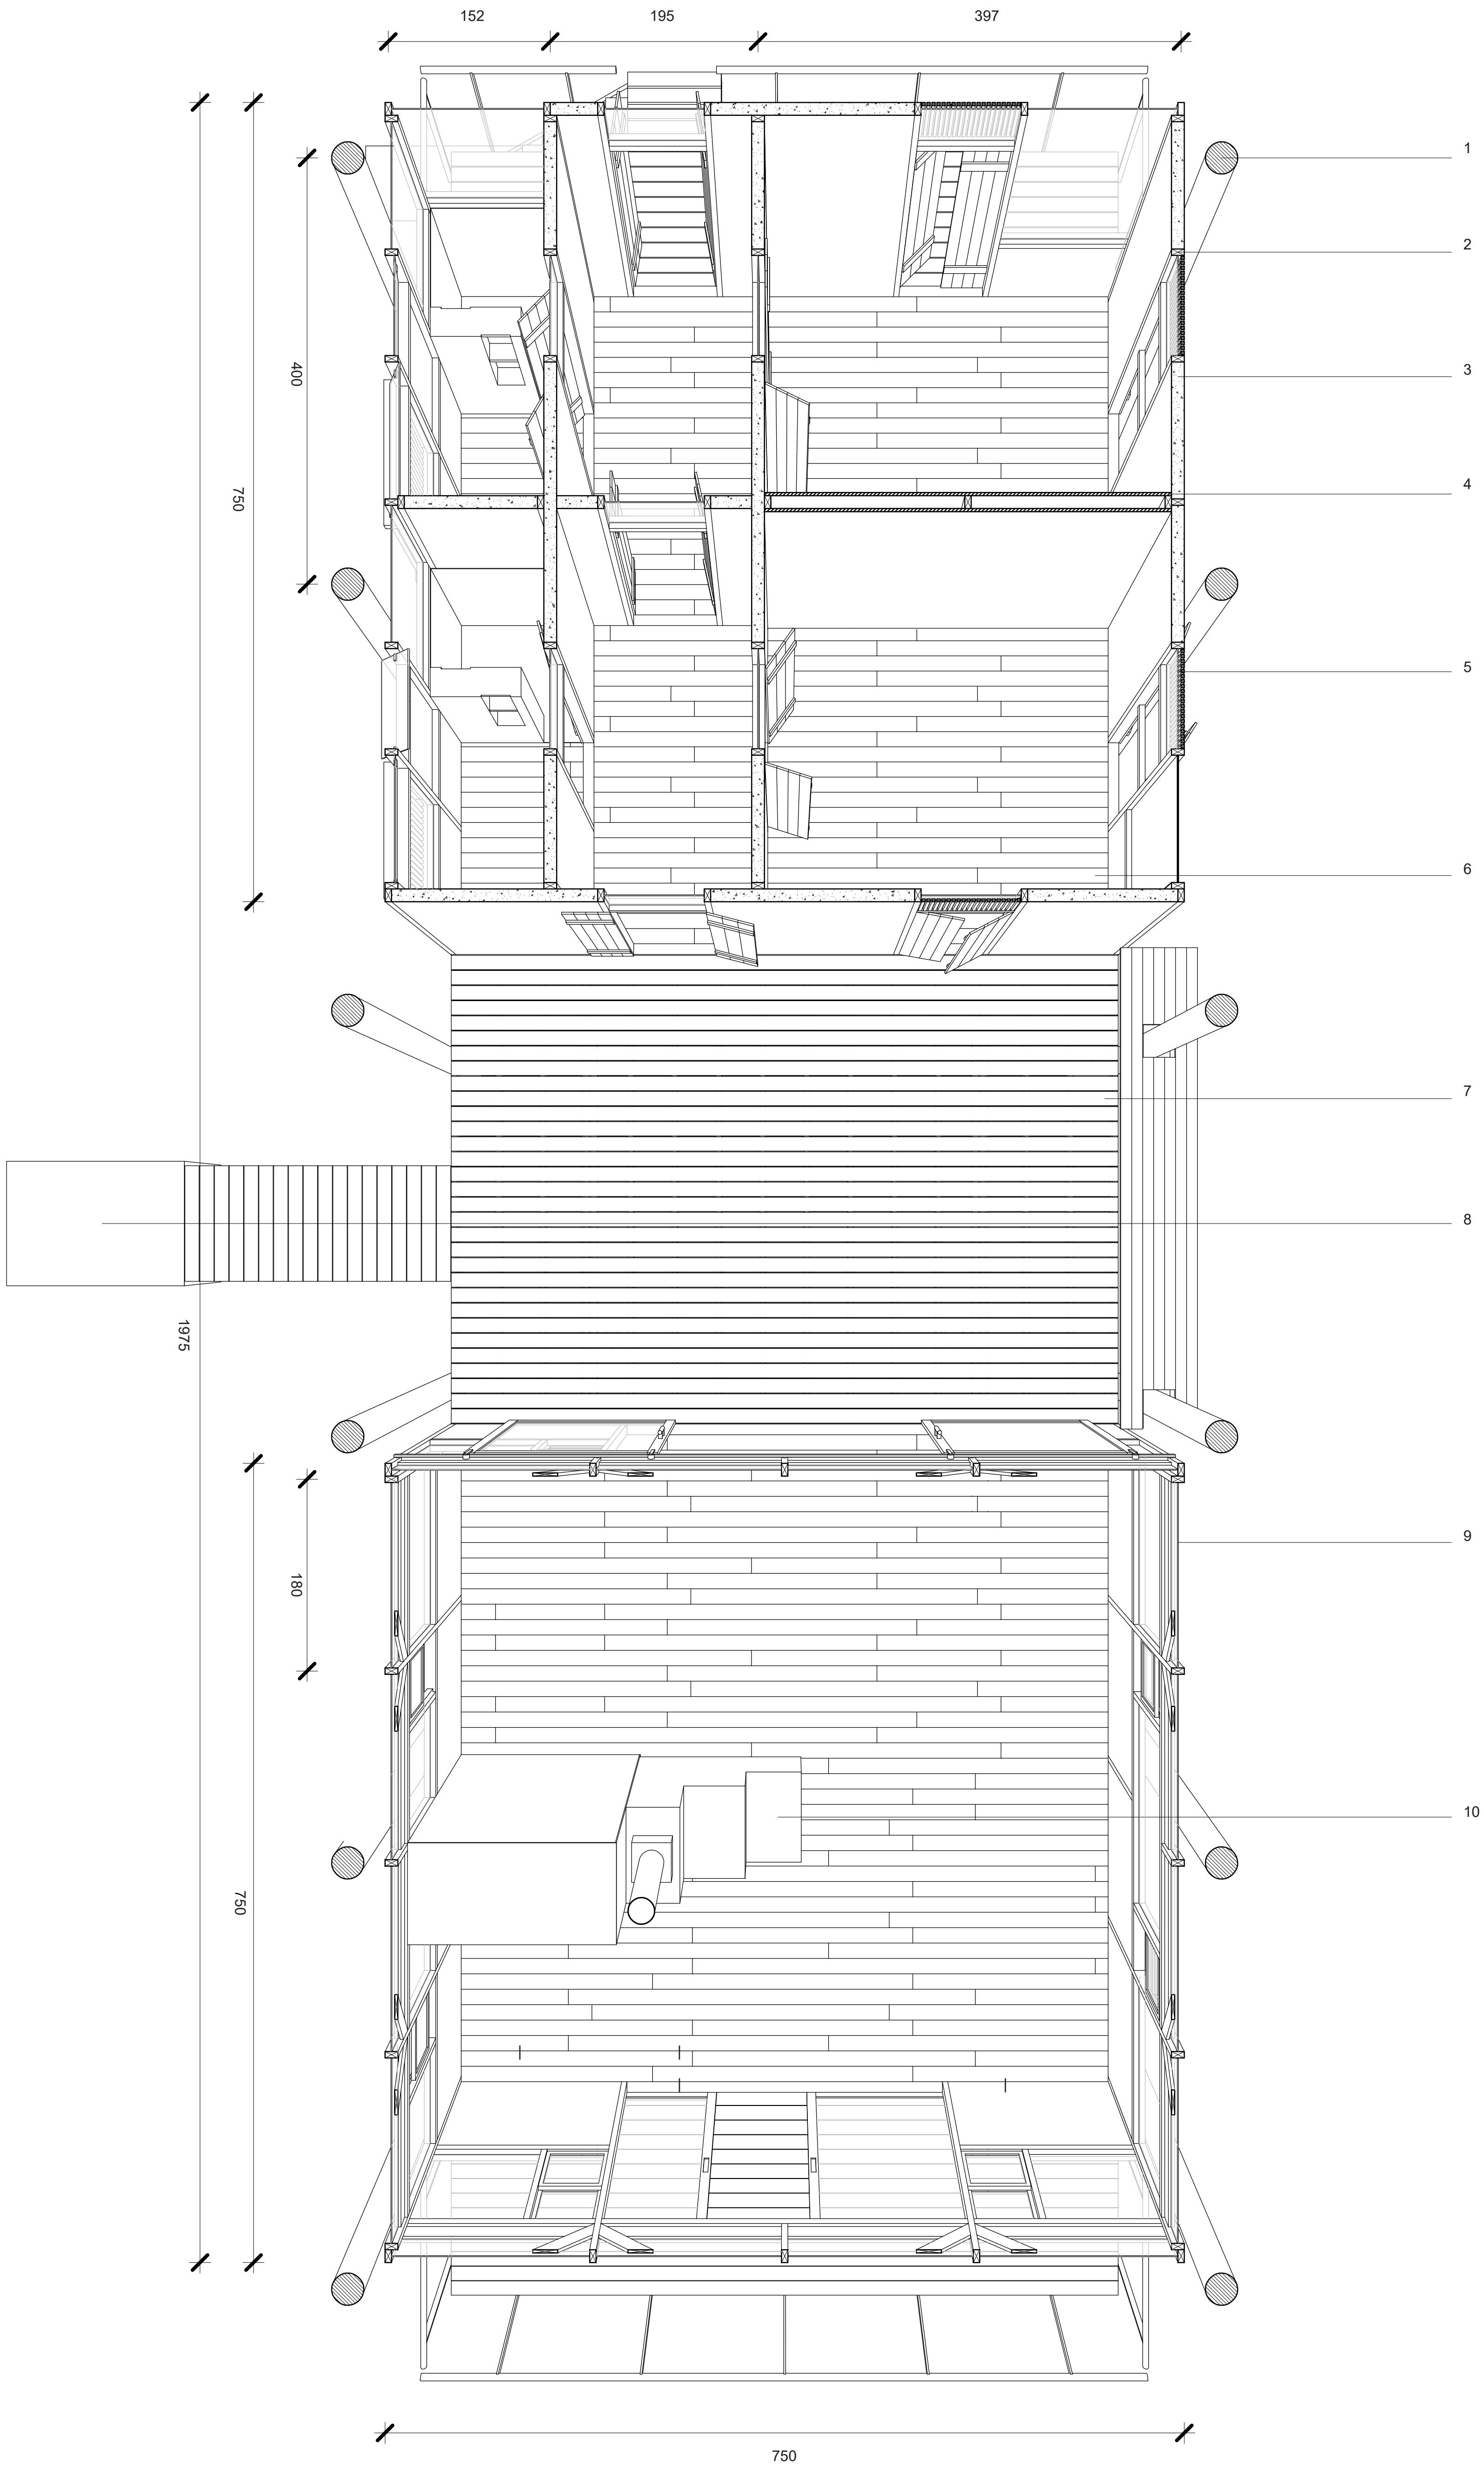


program :
Secondary residence
current project status :
Existing

project footprint :
180 m²
interior surface :
120 m²

1 : Round wood (Eucalyptus)
2 : Standart wood
3 : Wattle and daub
4 : OSB
5 : Glass
6 : Parquet
7 : Wooden planks
8 : Concrete (entrance)
9 : Plexiglas

10 : Concrete (Furnace)

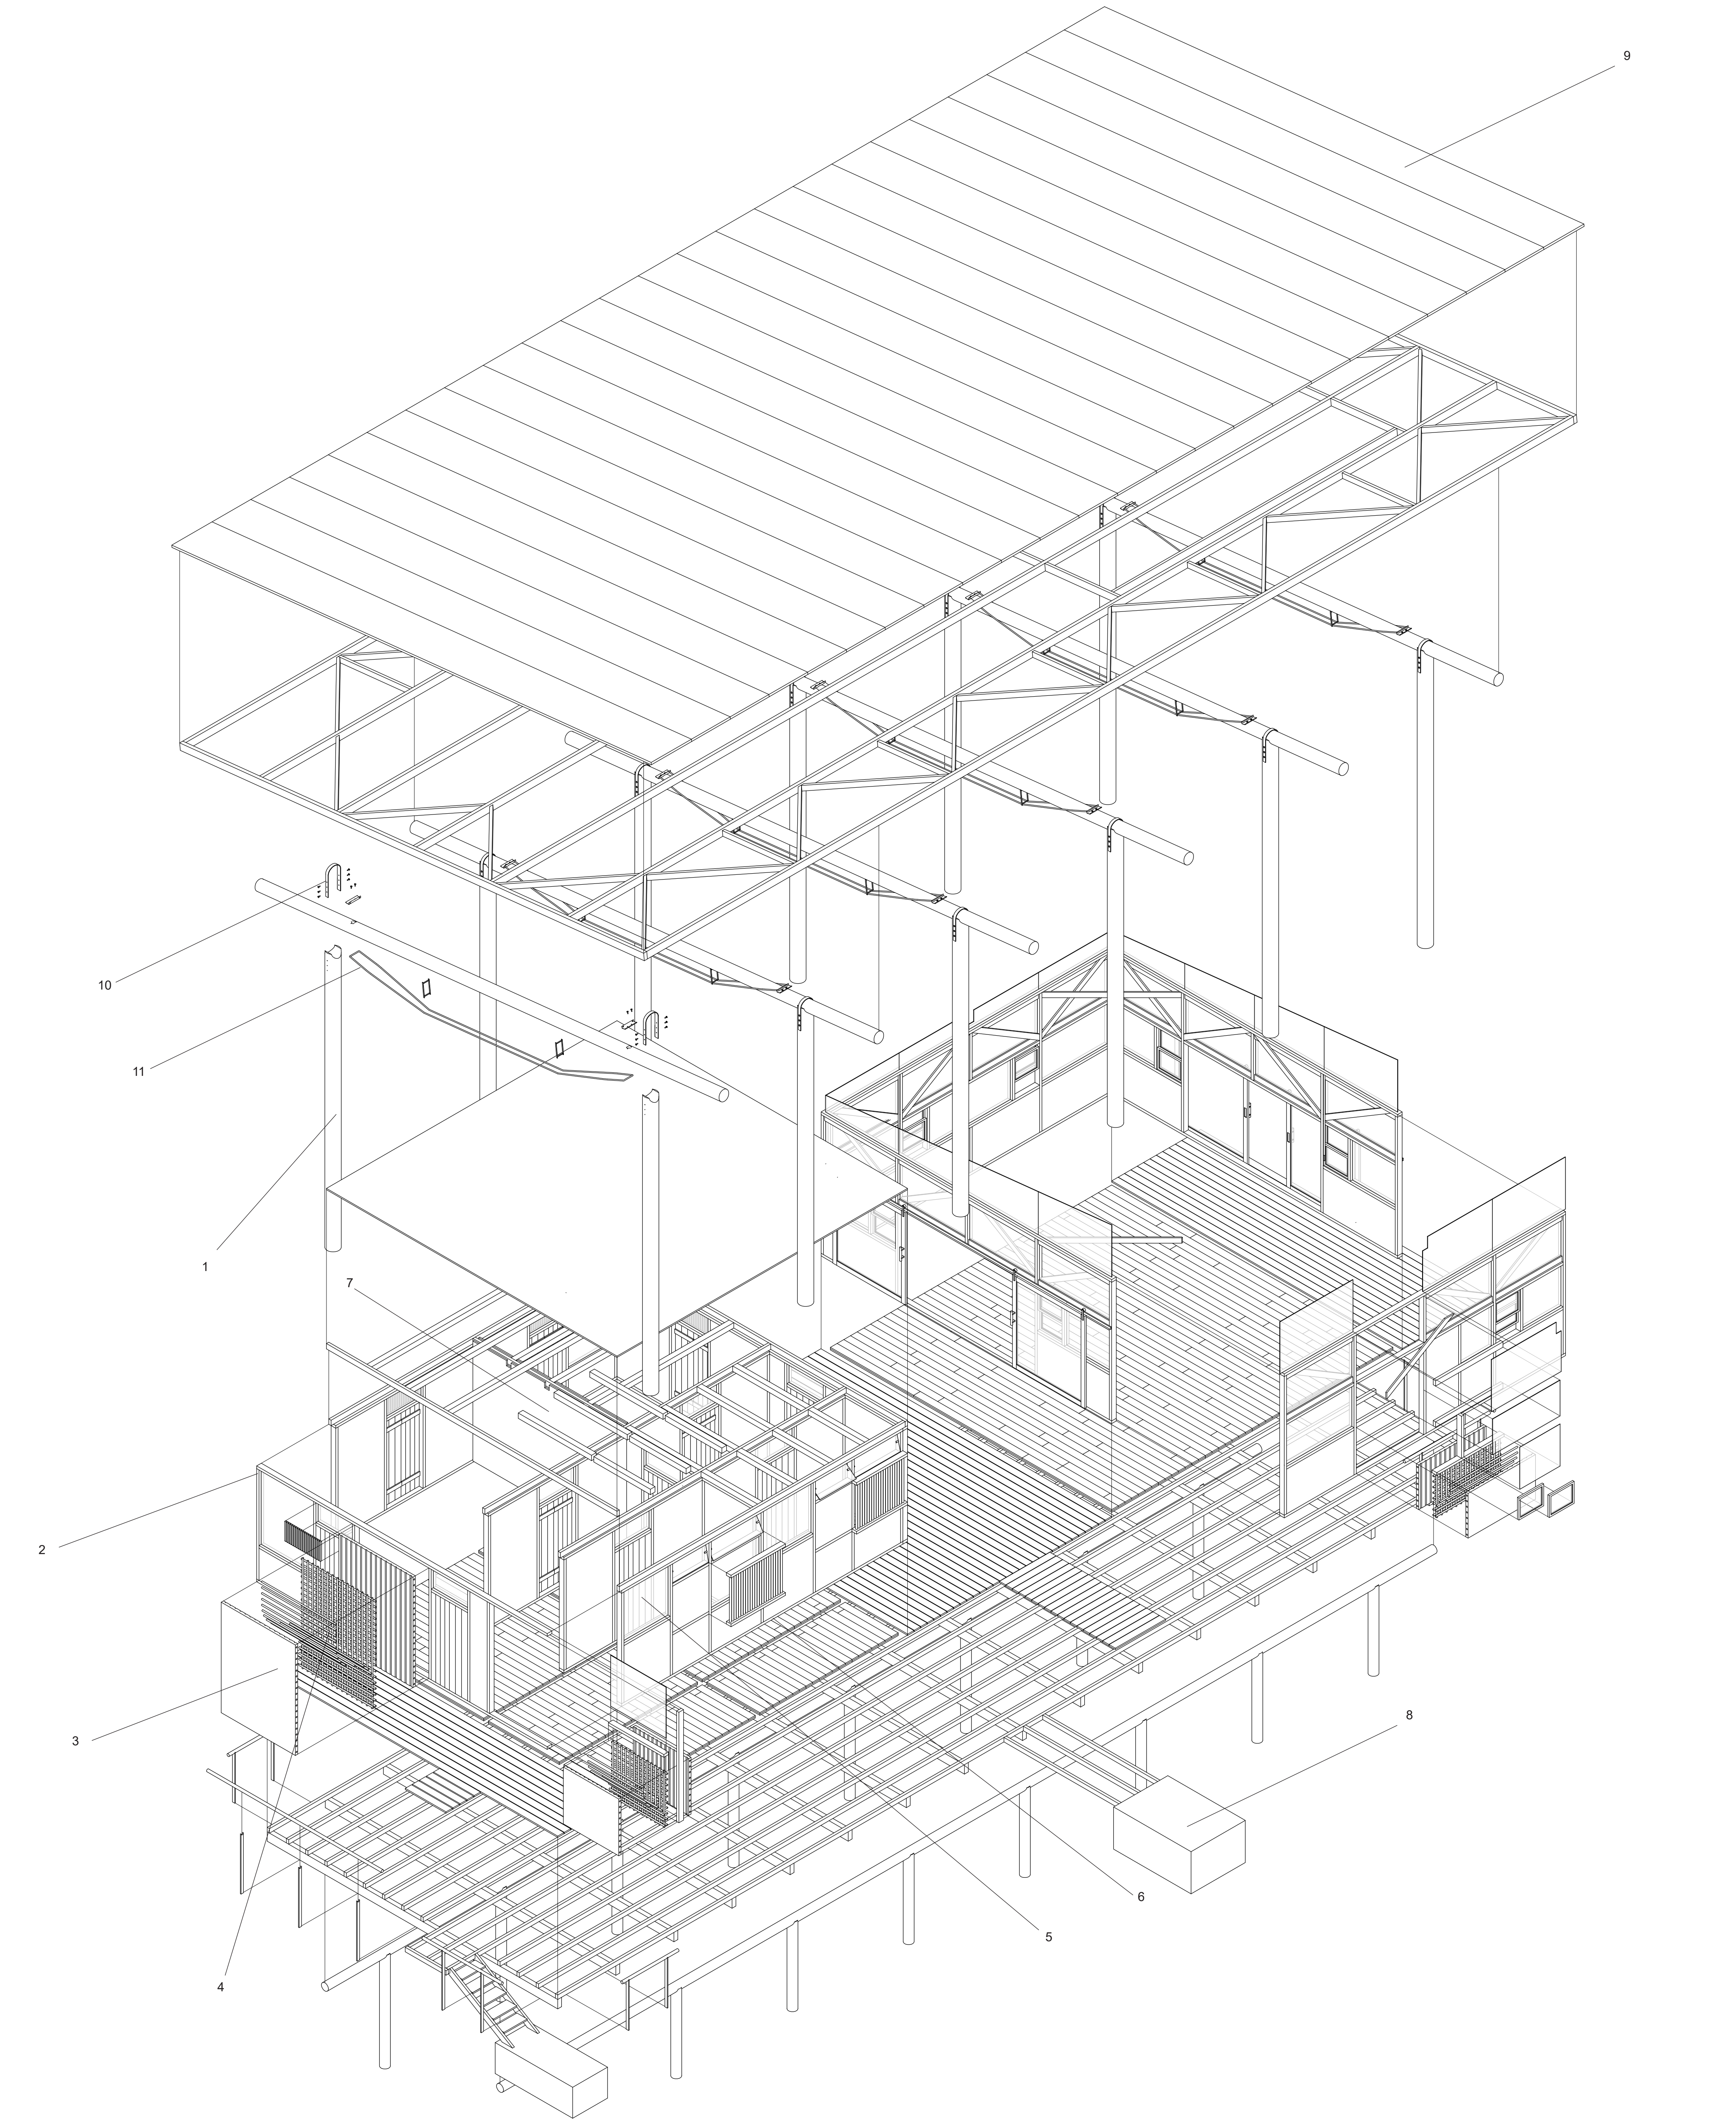

round wood :
structure (stacked, linear structure, reciprocal structure, etc.), ornamental, etc.
standardized wood :
Roof carpentry and floor joists, framing for the daub (walls), OSB (walls and roof), parquet

metal :
Thermal insulating metal panels (roof), cable and cable fixations (beams)

concrete :
Daub (walls)

wood species :
Eucalyptus (round wood)
geographical origin of wood :
Near the construction site (round wood)

diameter of round wood parts :
30 cm < d < 16 cm
length of round wood parts :
2000 cm < l < 200 cm

1 : Round wood (Eucalyptus)
2 : Regular wood
3 : Daub
4 : Bamboo
5 : Glass
6 : Parquet
7 : OSB
8 : Concrete
9 : Thermal insulating metal sheets

10 : Metal band and bolts
11 : Steel cable