





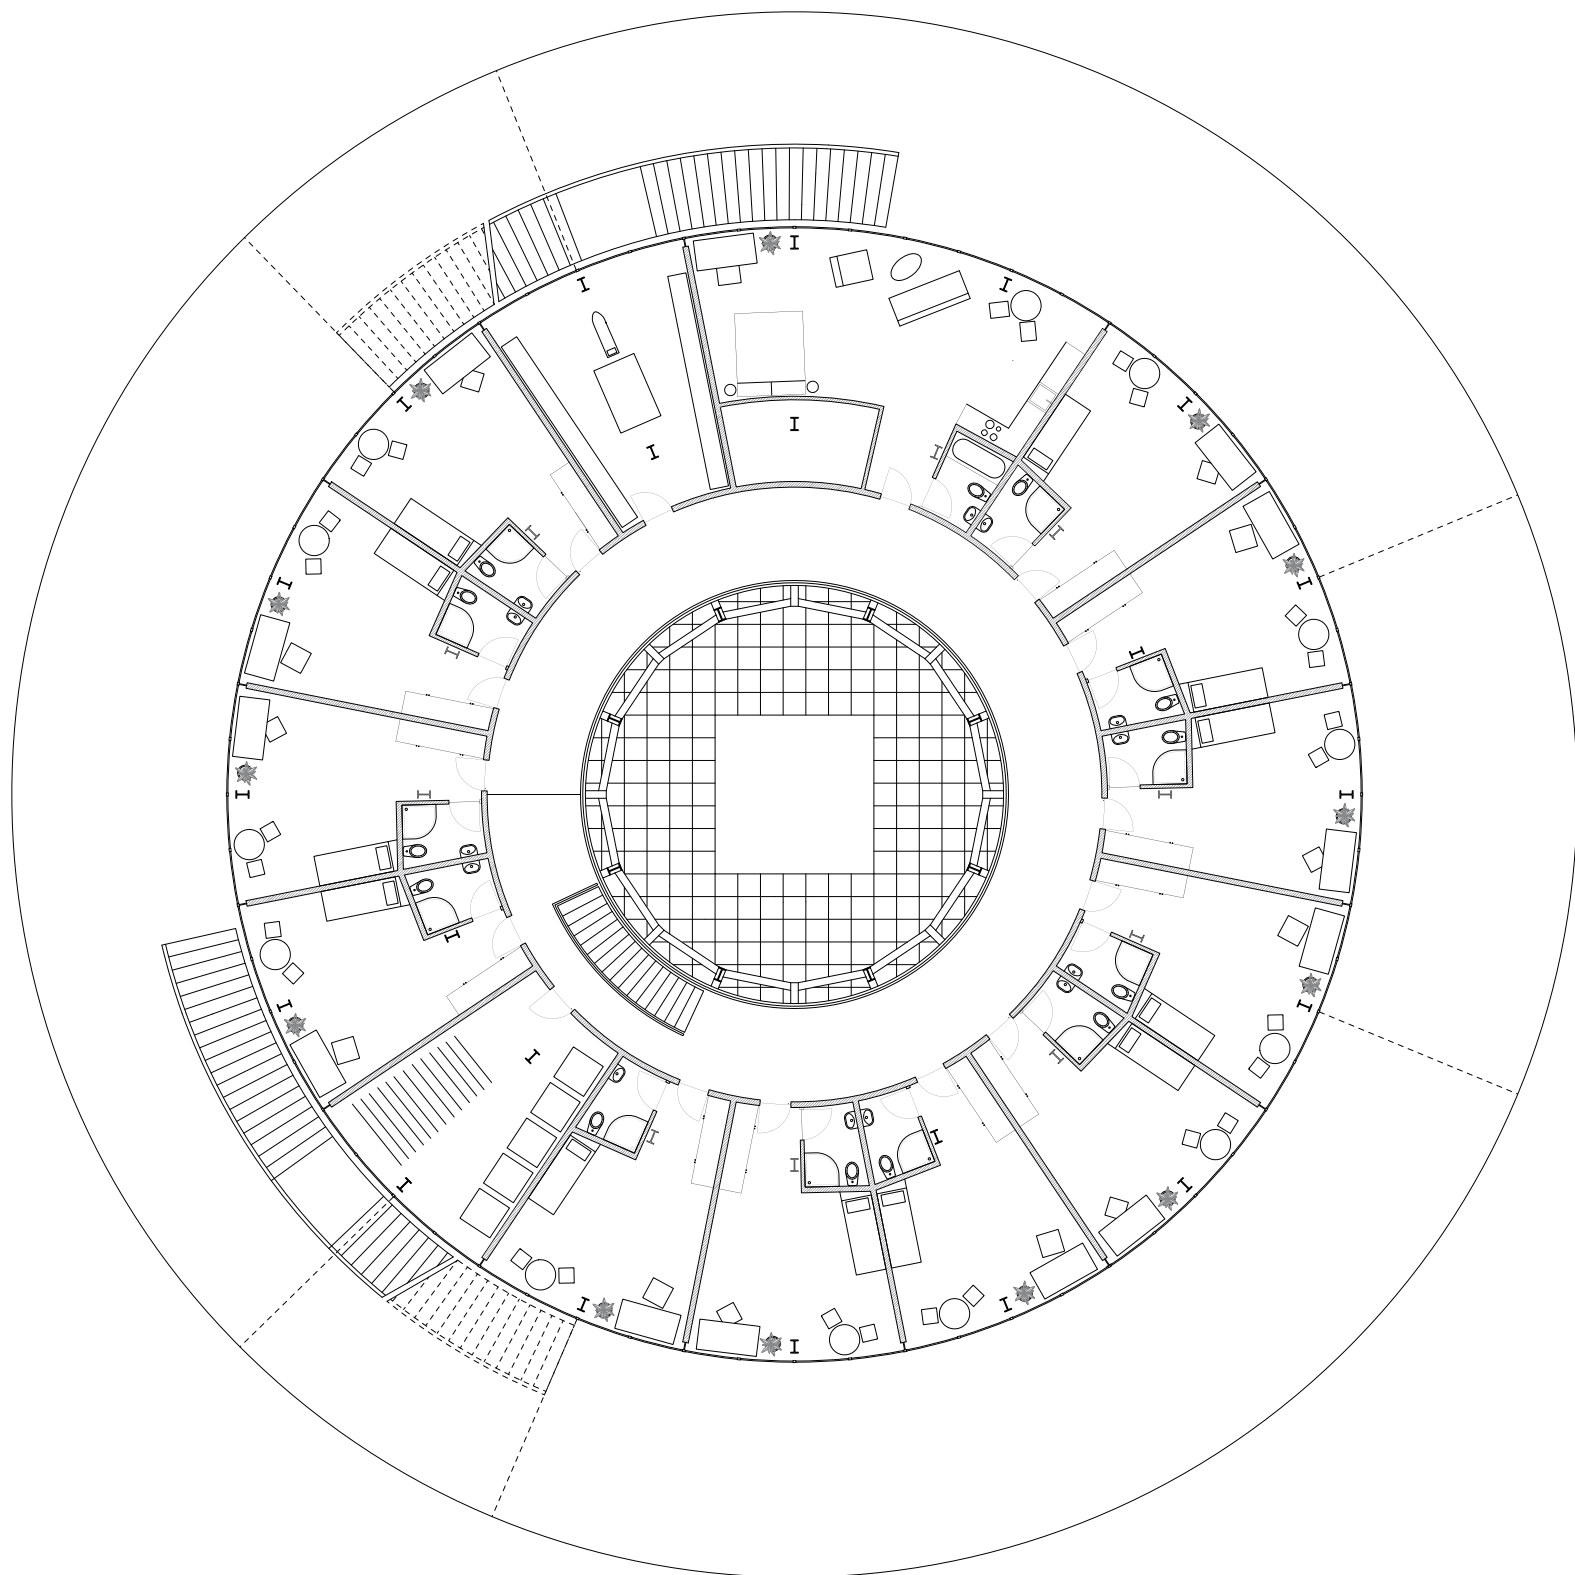

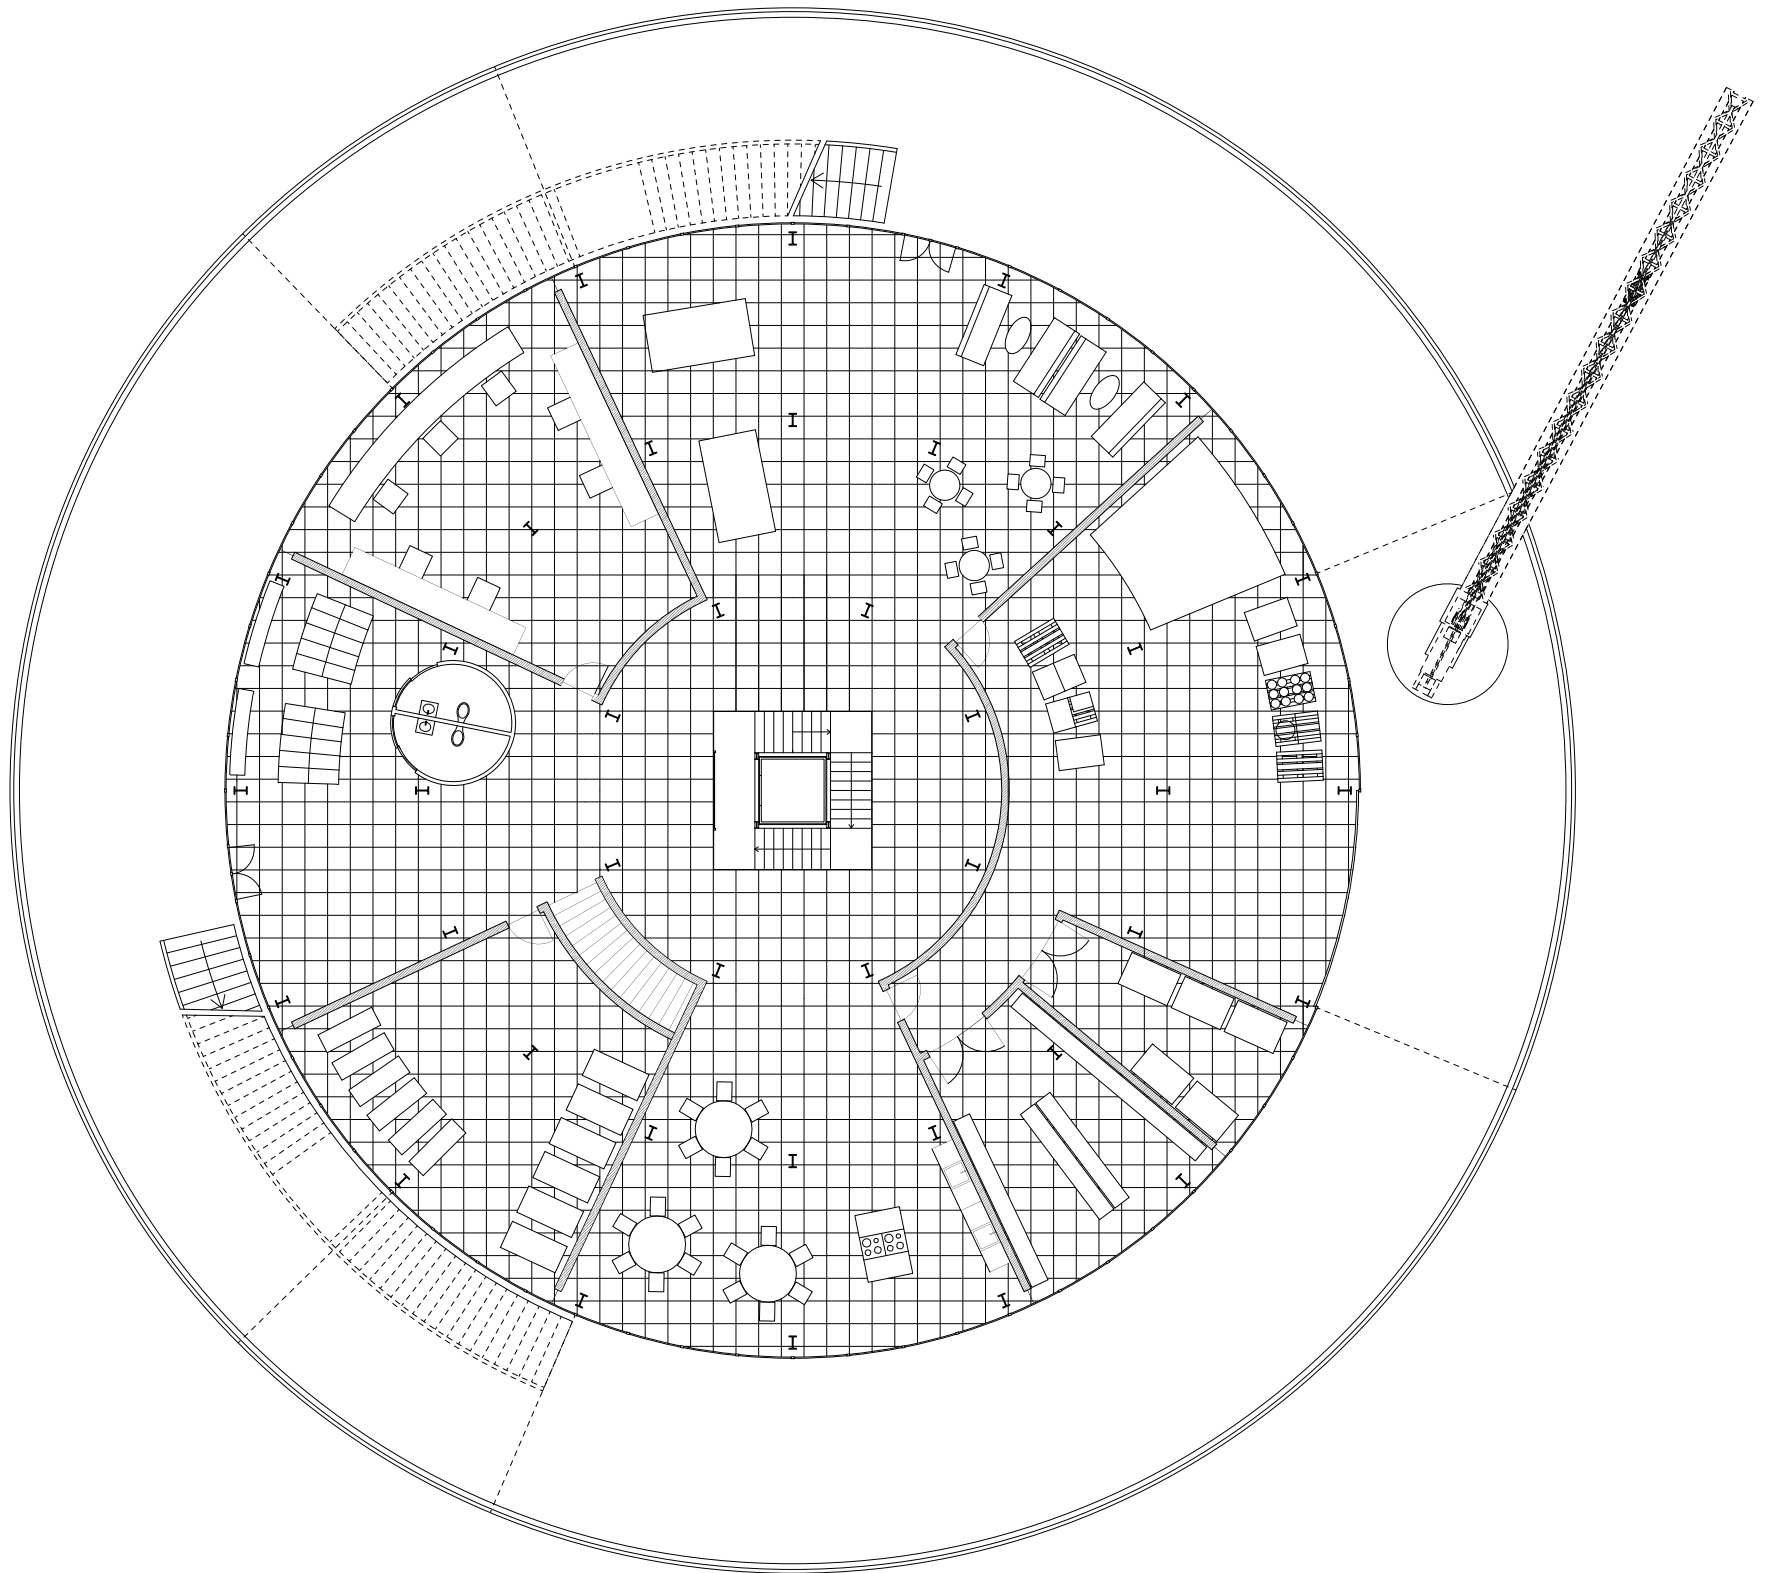

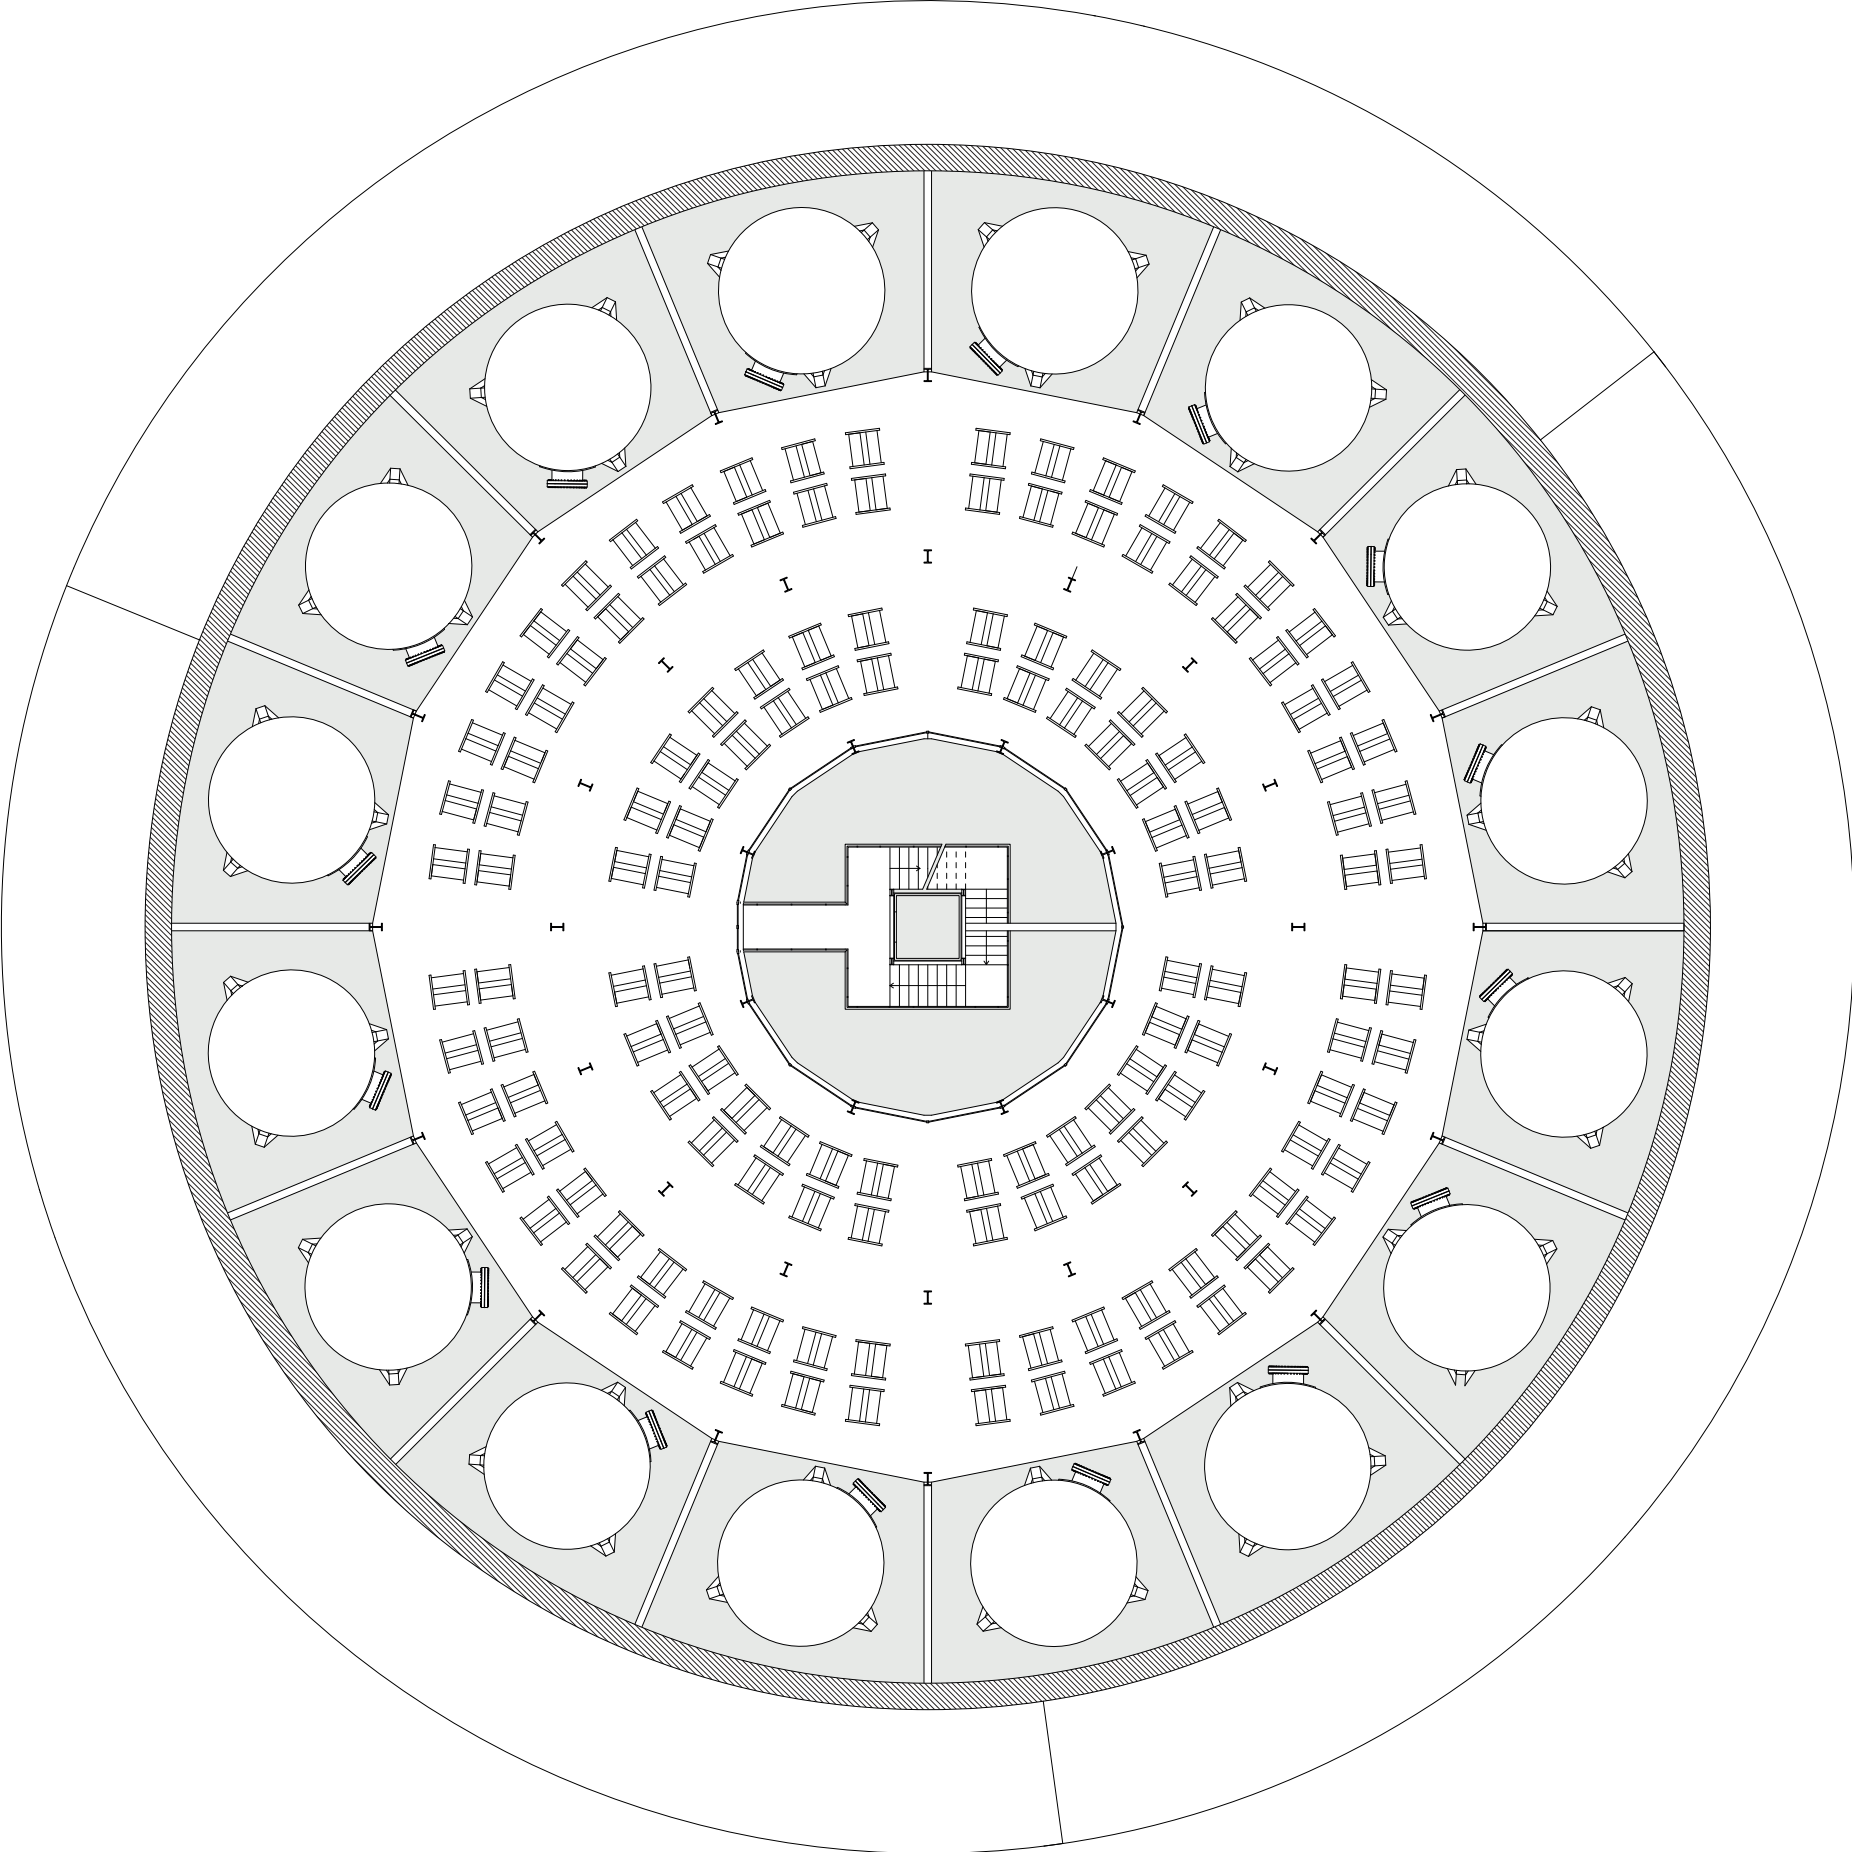

HYDROGEN STORAGE LEVEL PLAN - 1:200

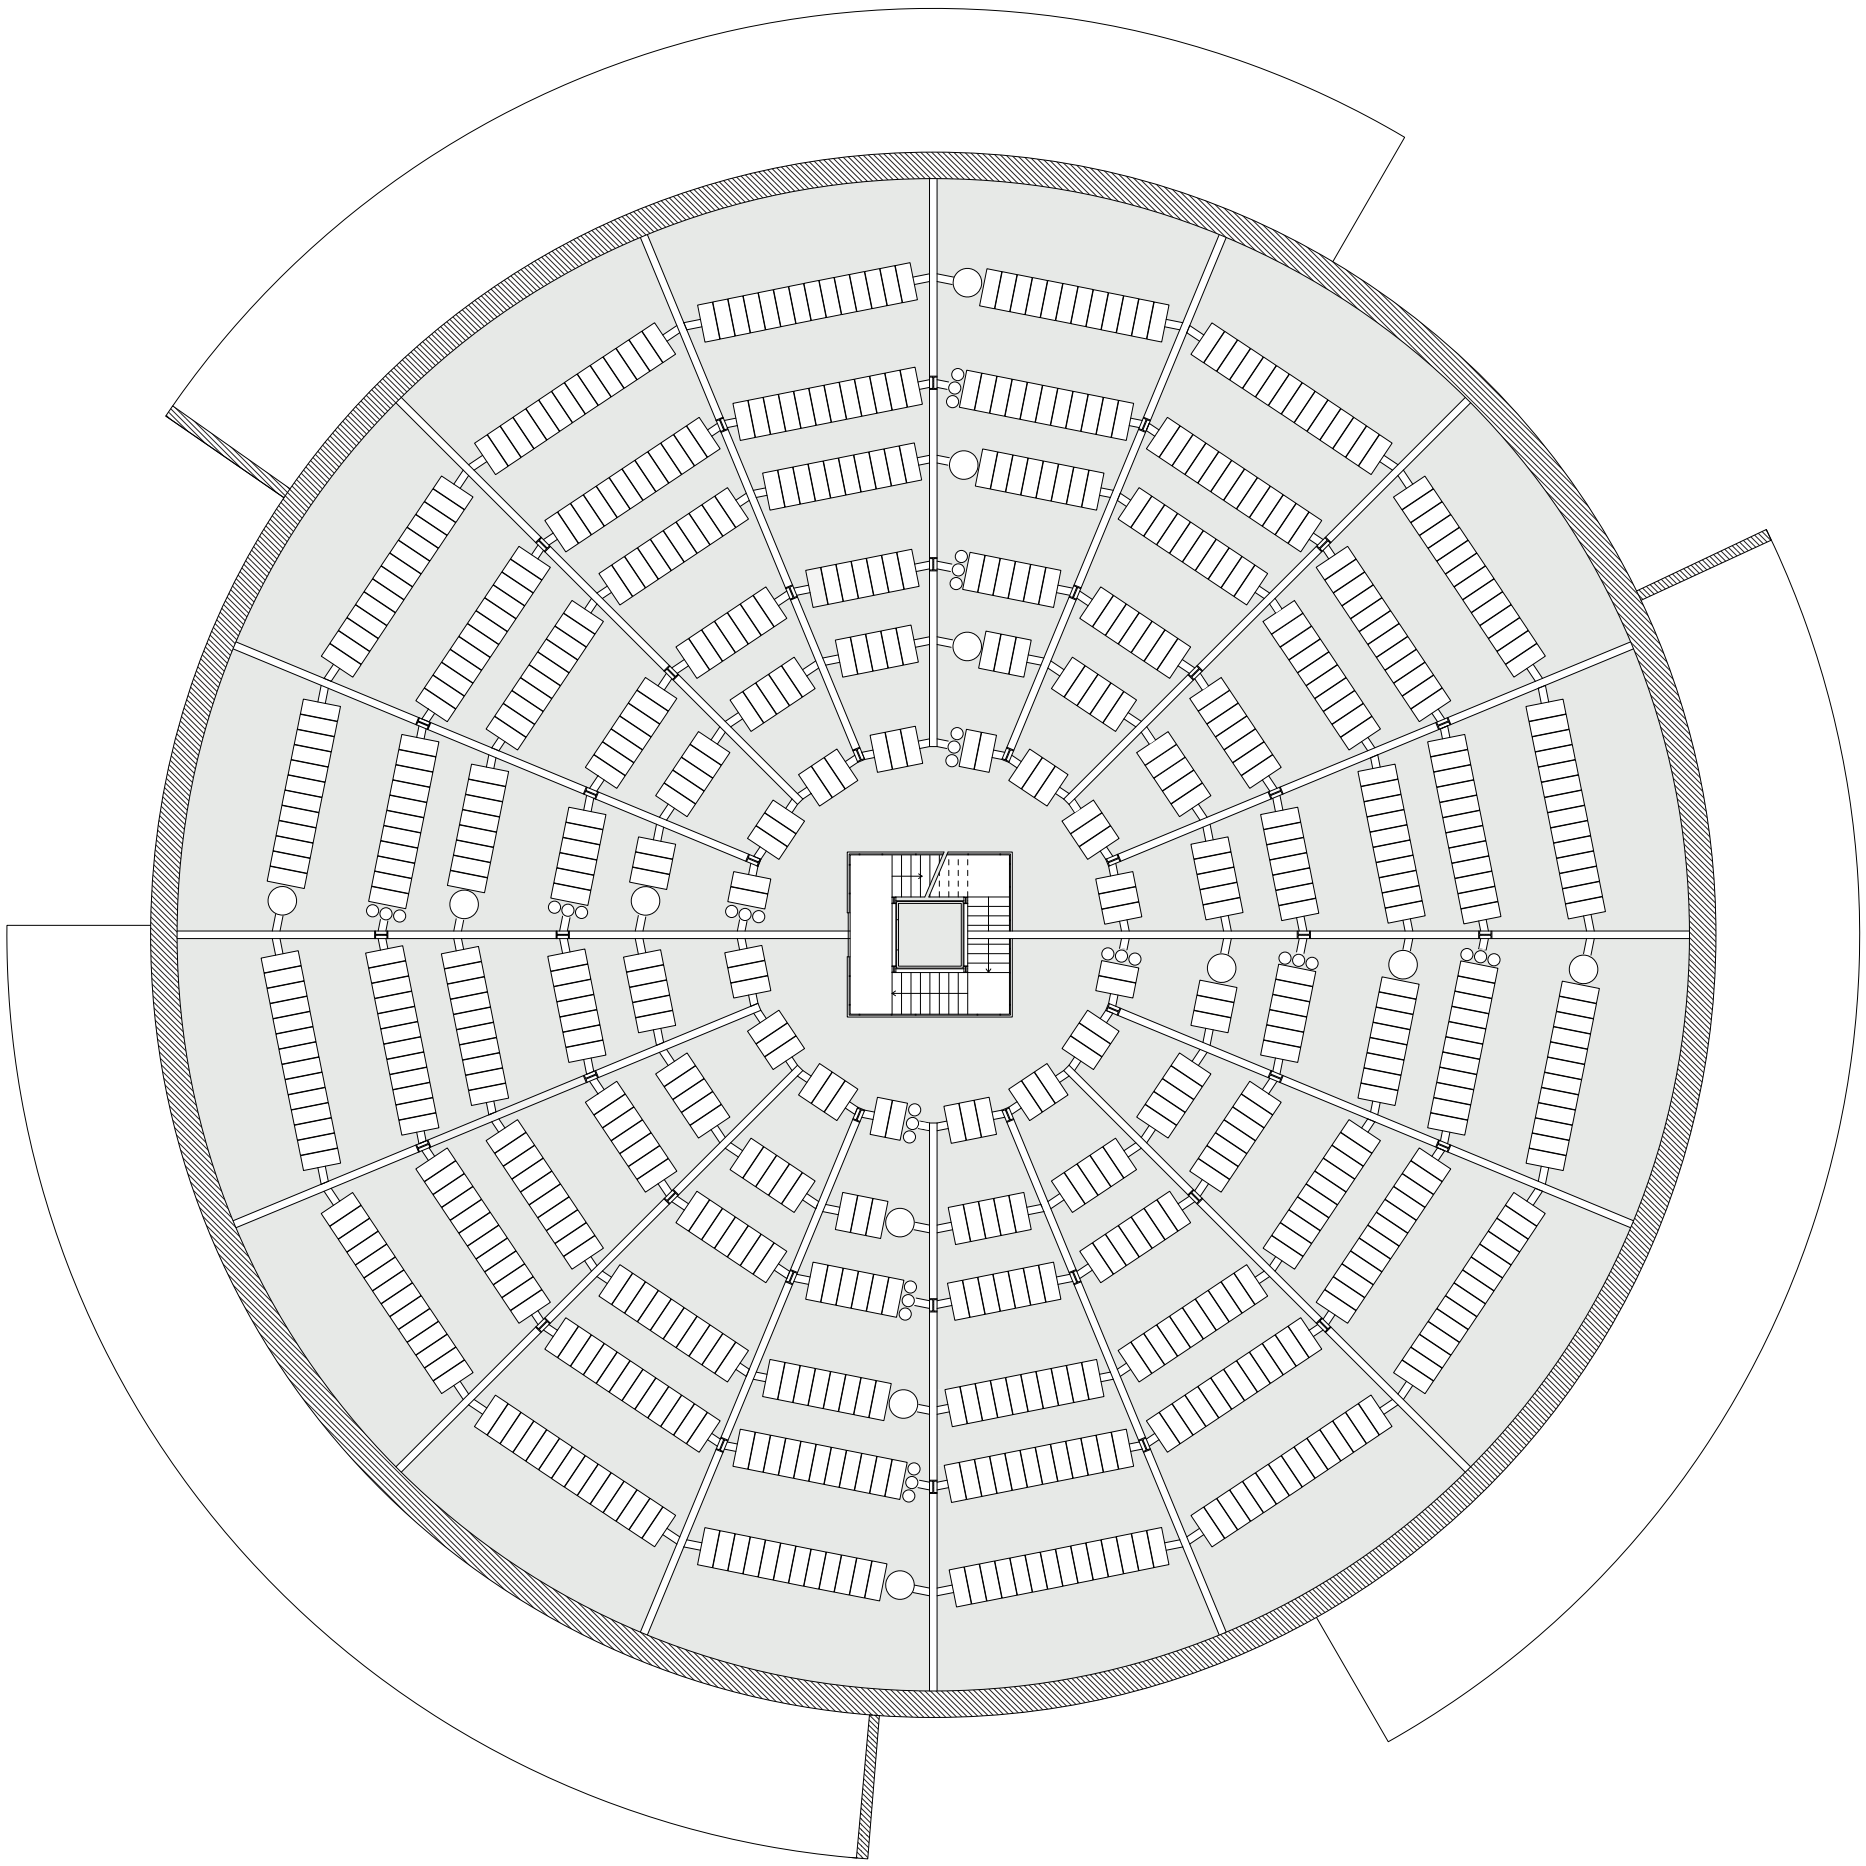

SERVER LEVEL PLAN - 1:200