


SERVICES PROVIDED

1. SHELTER FROM RAIN AND COLD
Large, covered and heated multi-use space
1.1 Sleeping facilities by making beds out of old prayer benches
2. ACCESS TO WATER
Creation of public toilets and drinking water fountains
3. CHRISTIAN PRAYER SPACE
Maintained some furnishings to ensure the remaining faithful
can gather in prayer
4. MUSLIM PRAYER SPACE
Addition of some essential elements of a mosque
4.1 Mihrab, niche facing Mecca and Musallah: prayer mat
4.2 Minbar, pulpit in the space predestined for the organ
4.3 Minaret, the bell tower
4.4 Sadirvar, fountain for ablutions before prayer
5. GATHERING SPACES
5.1 New entrances to facilitate access
5.2 kitchen for meal preparation
5.3 tables for meals or study
5.4 Carpet for play and evening screenings
6. MAINTENANCE SUPPORT SPACES
6.1 Office and storage space
6.2 Caretaker's quarters and private bathroom
7. MEMORIAL ARCHIVE
The tabernacle is a place where one can leave a trace of one's
passage.

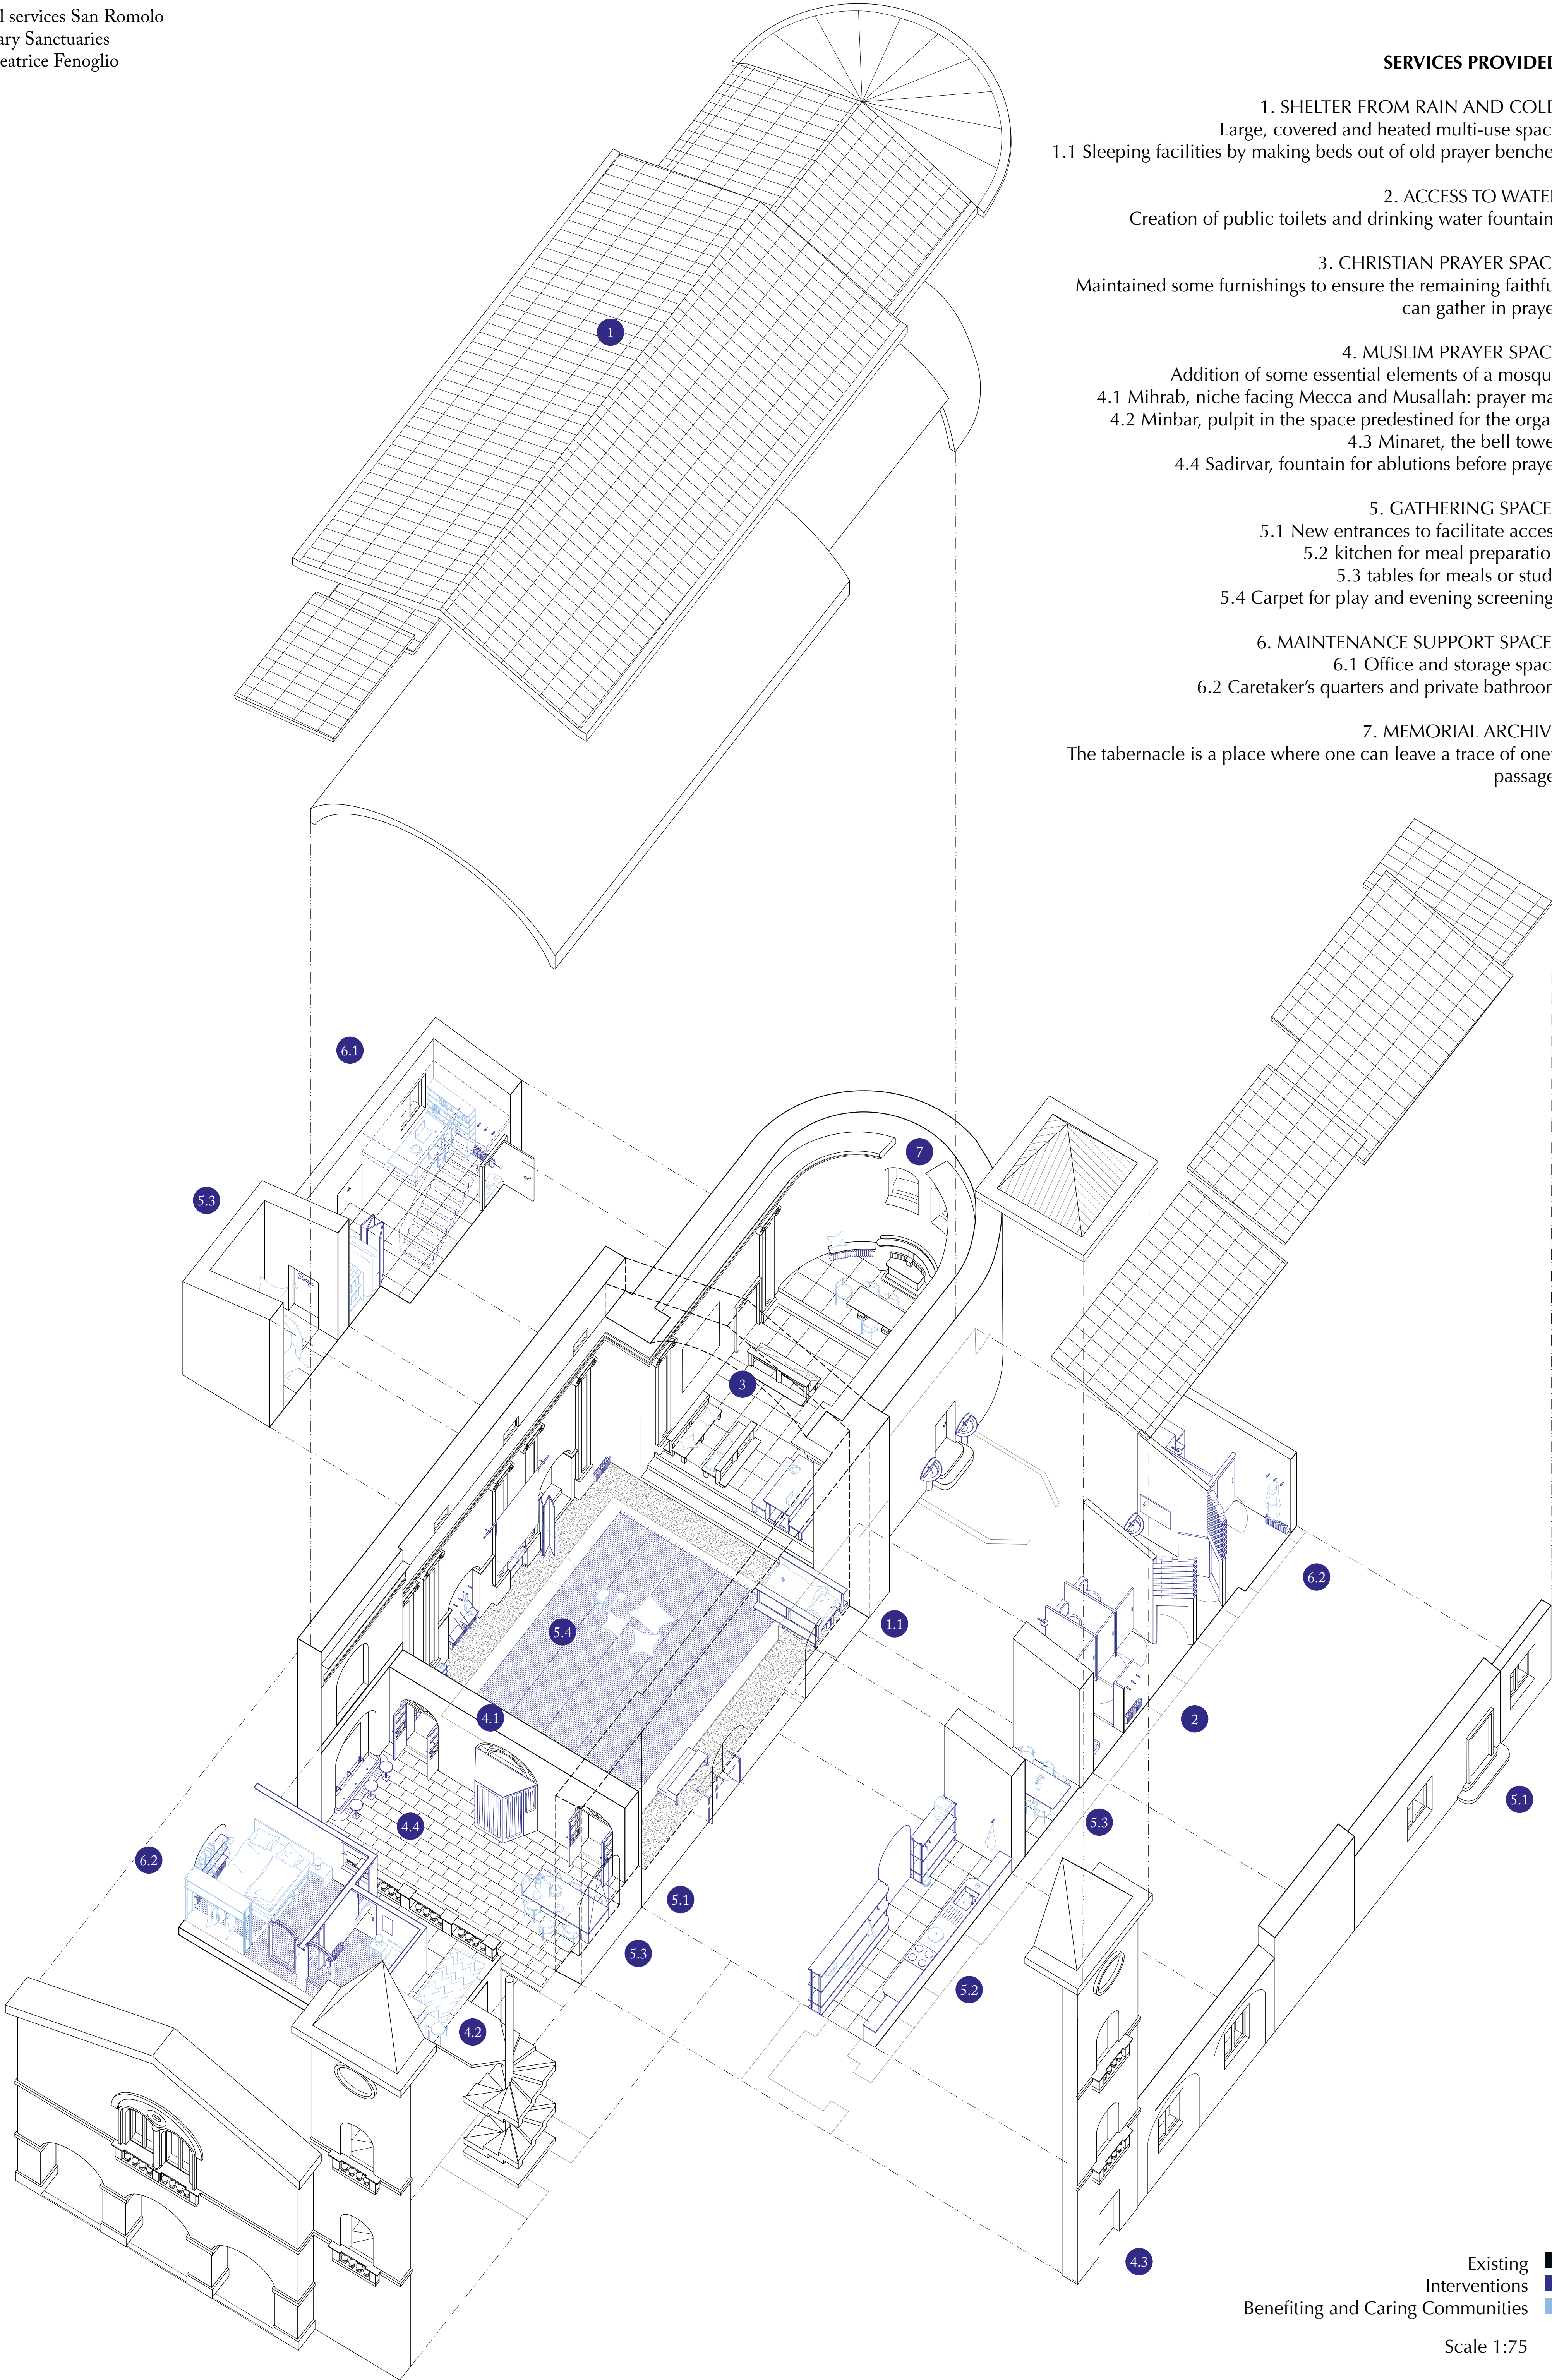

Existing
Interventions
Benefiting and Caring Communities

Scale 1:75