


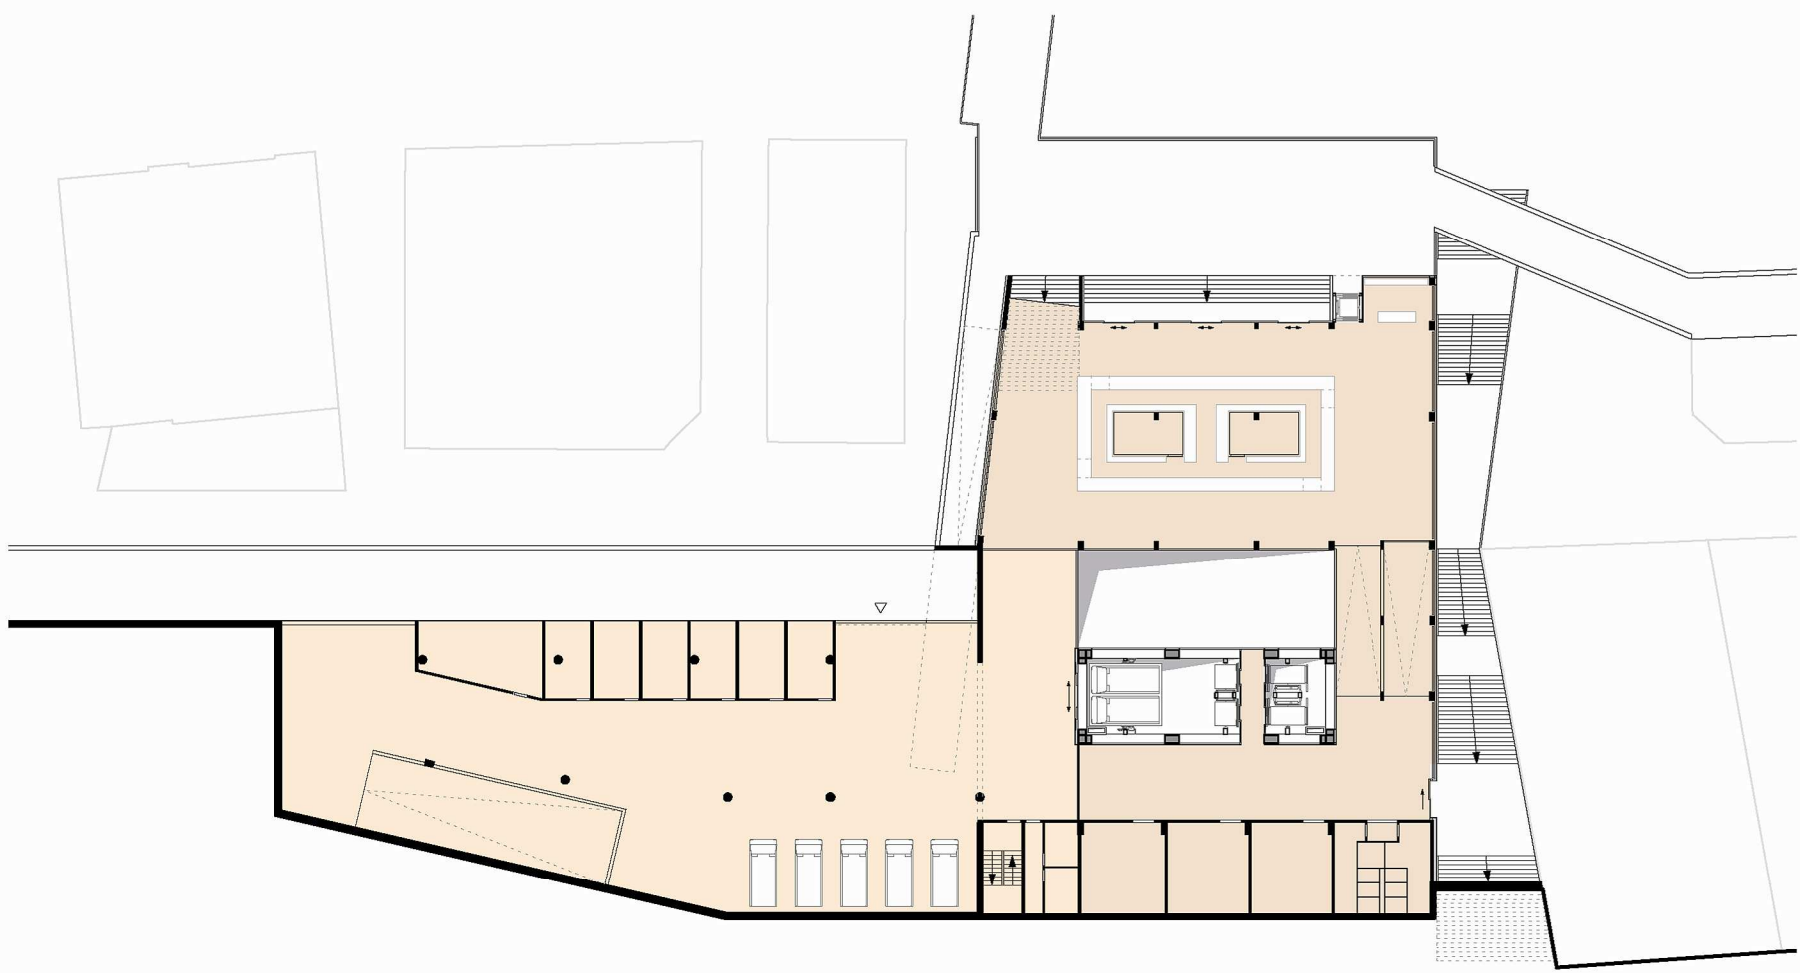


Plan Niveaux -1/-2 1 / 500




Plan Niveaux -5/-6 1 / 500




Plan Niveaux -3/-4 1 / 500

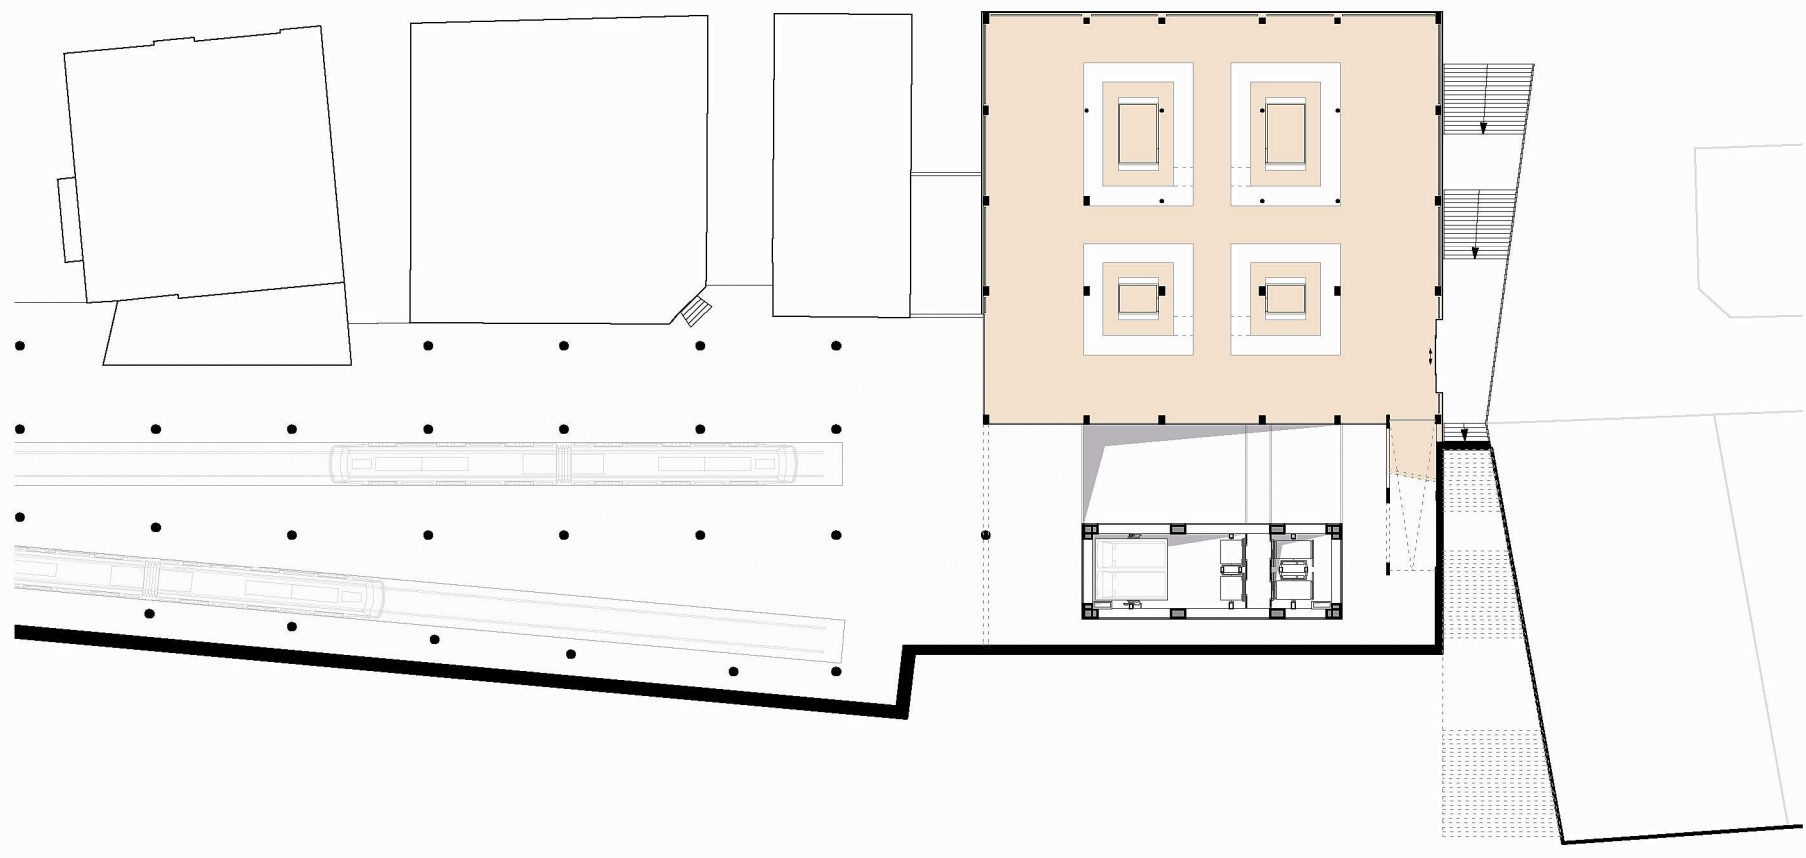

Plan Niveau -7 1 / 500

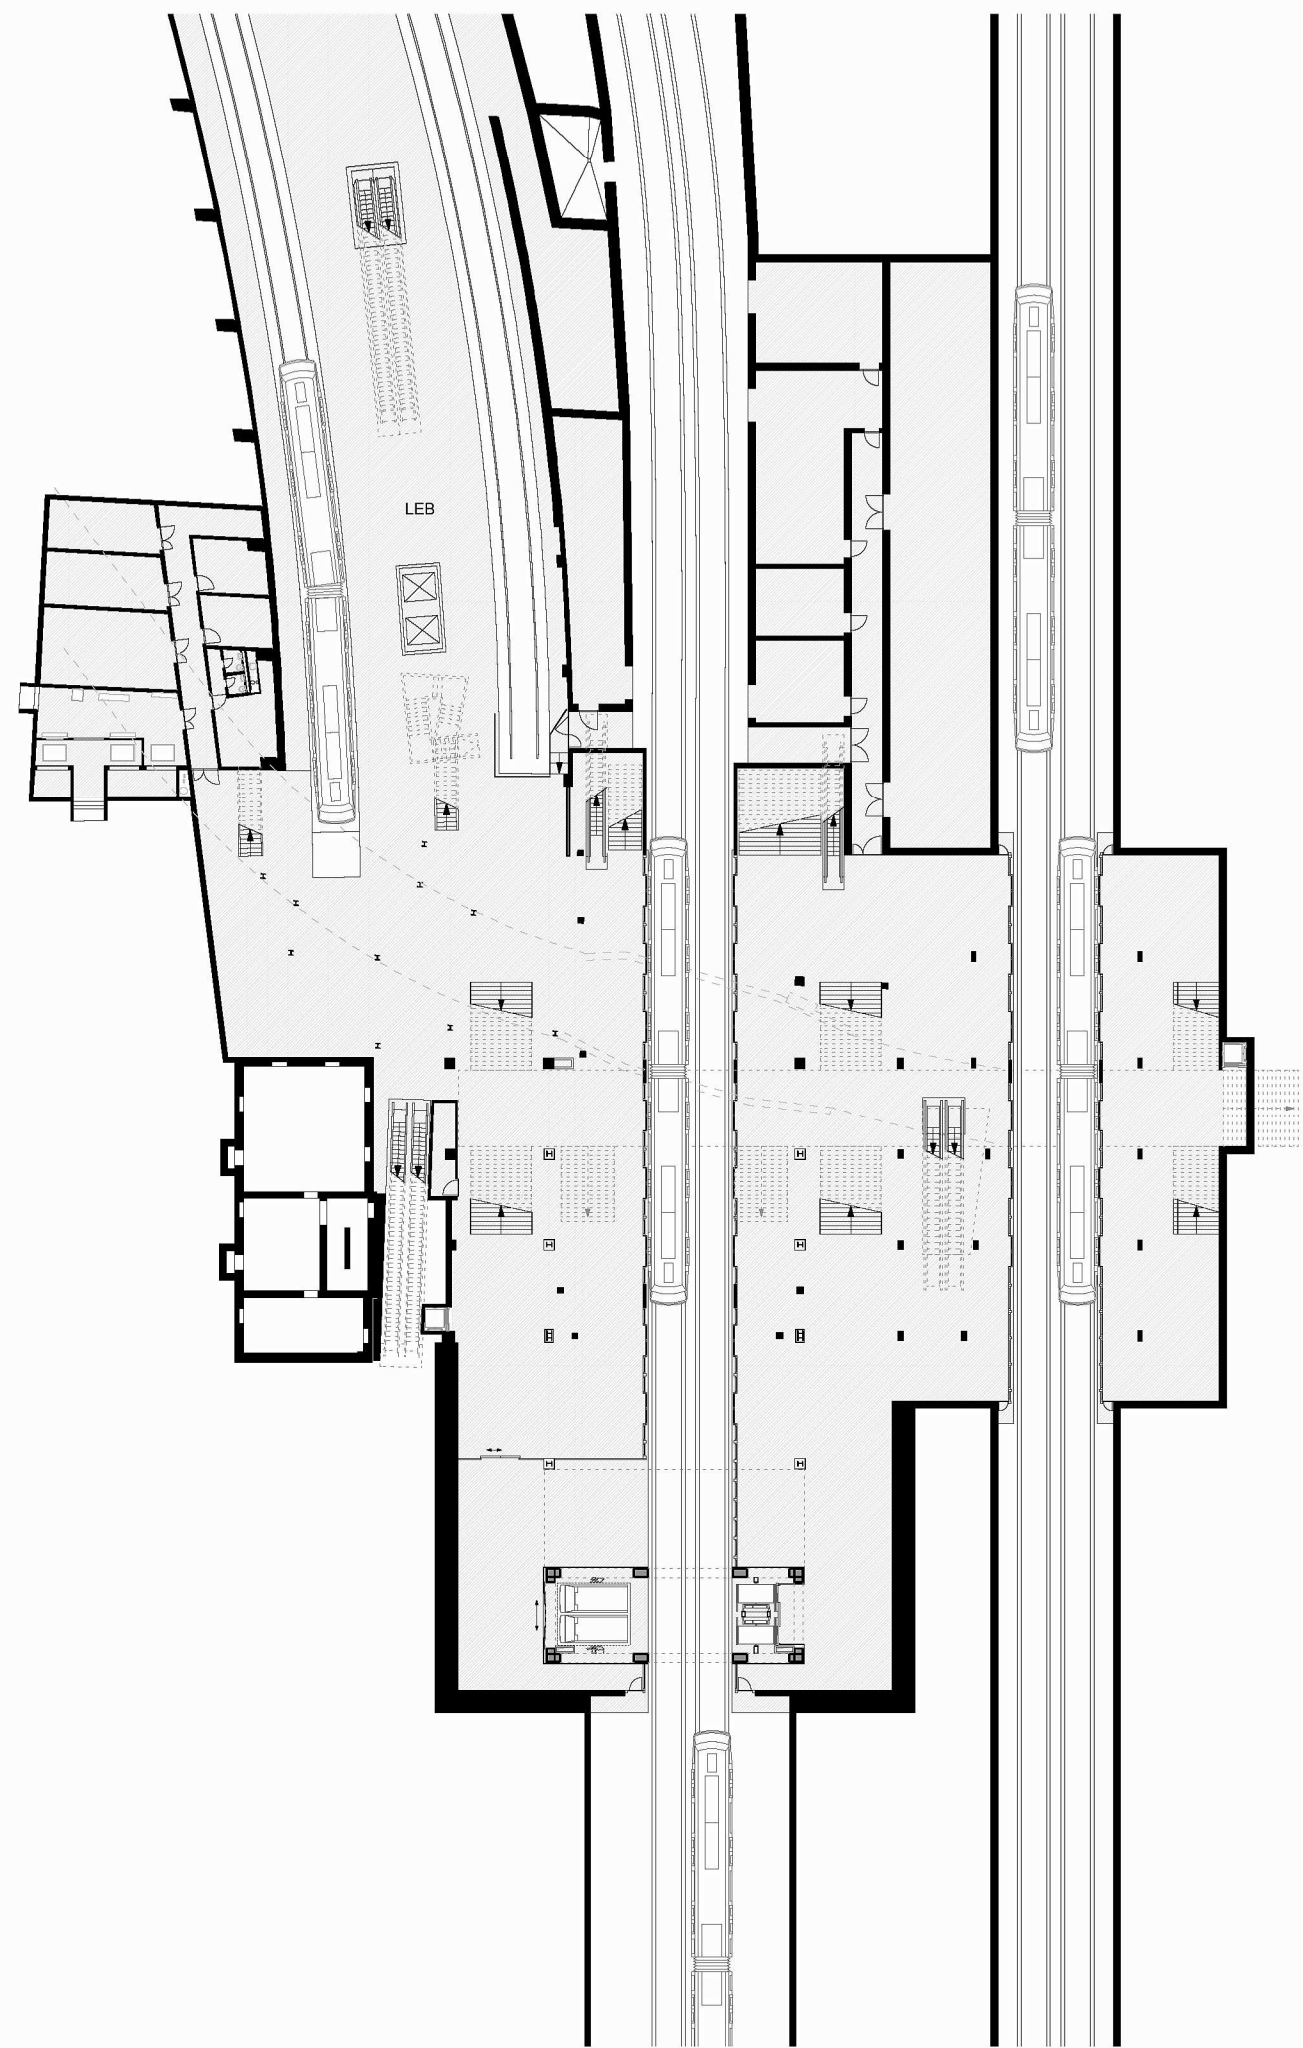

Plan Niveau Métro M2/M3/LEB 1 / 500

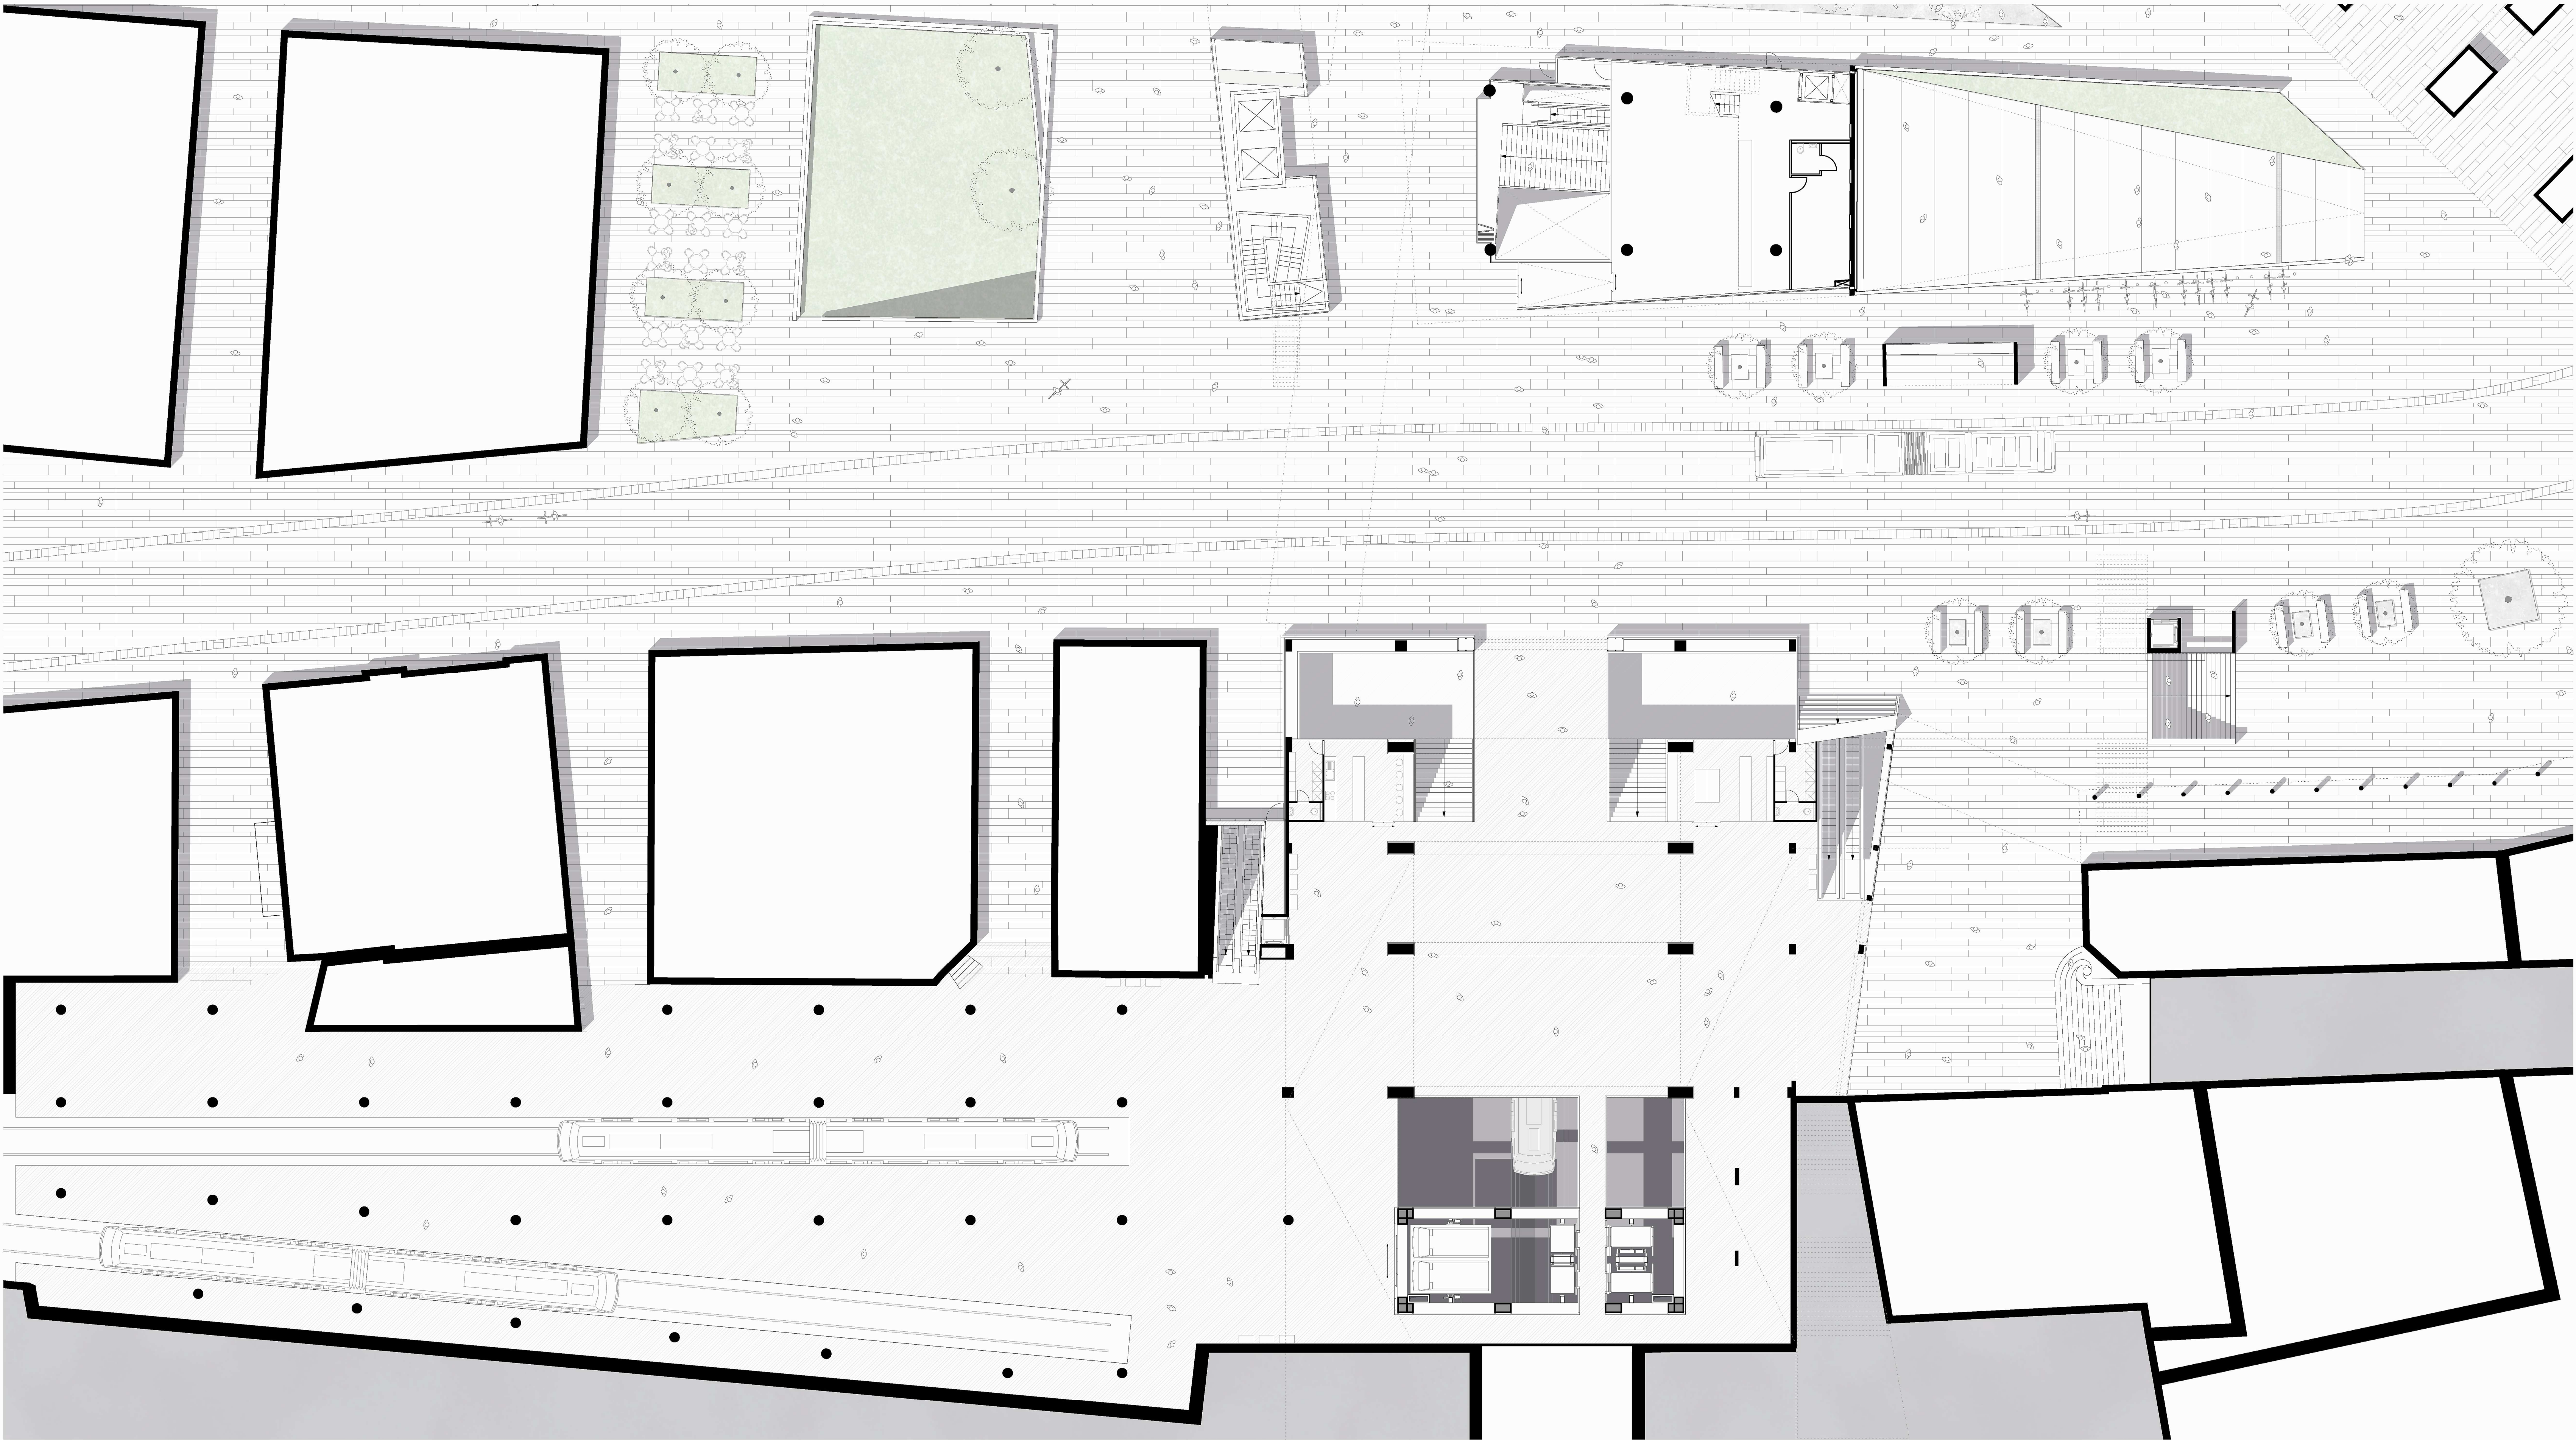

0 2 5 10 20m

Plan Niveau Place de l'Europe 1 / 200