

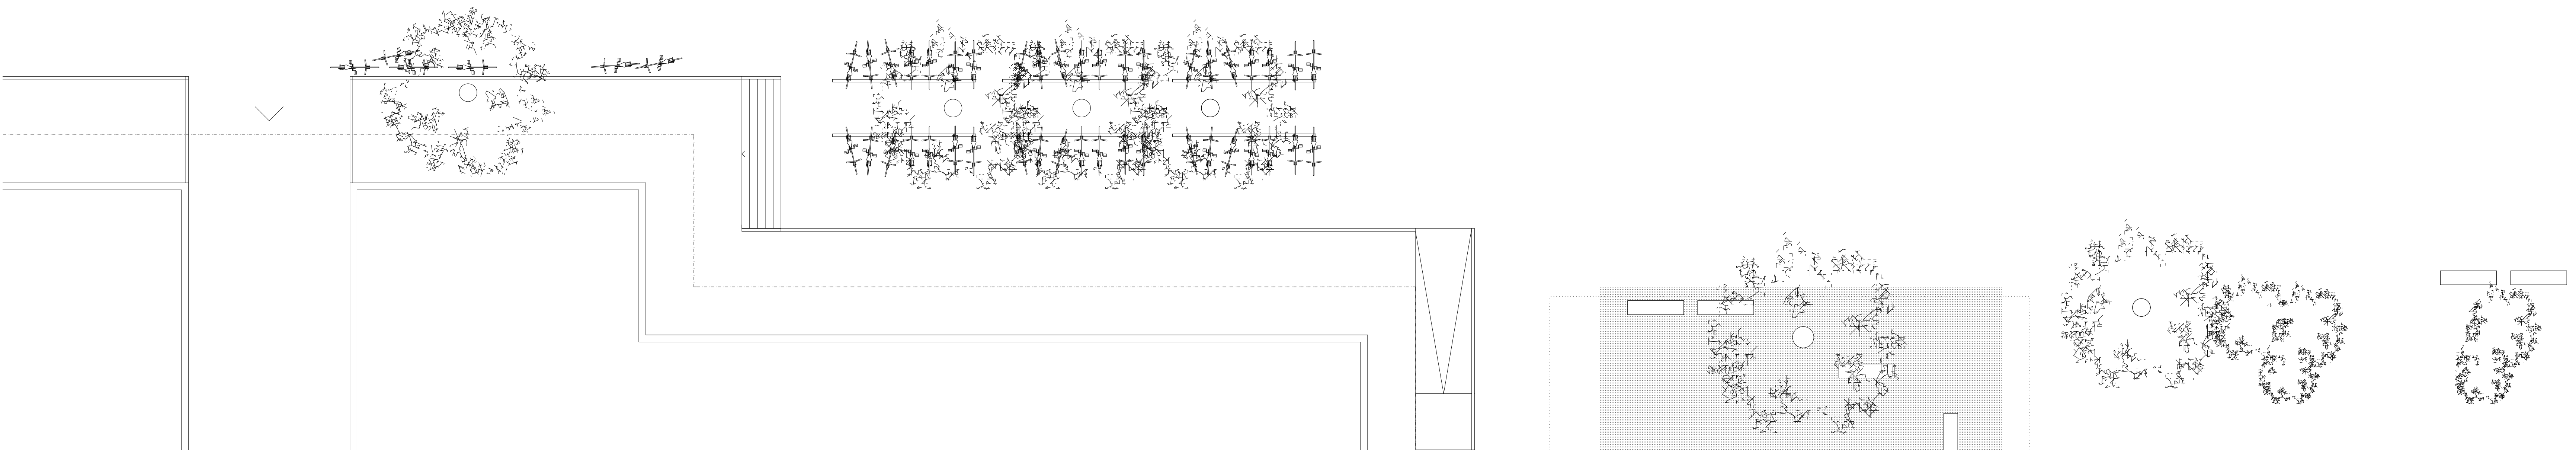



structural
& constructive
system

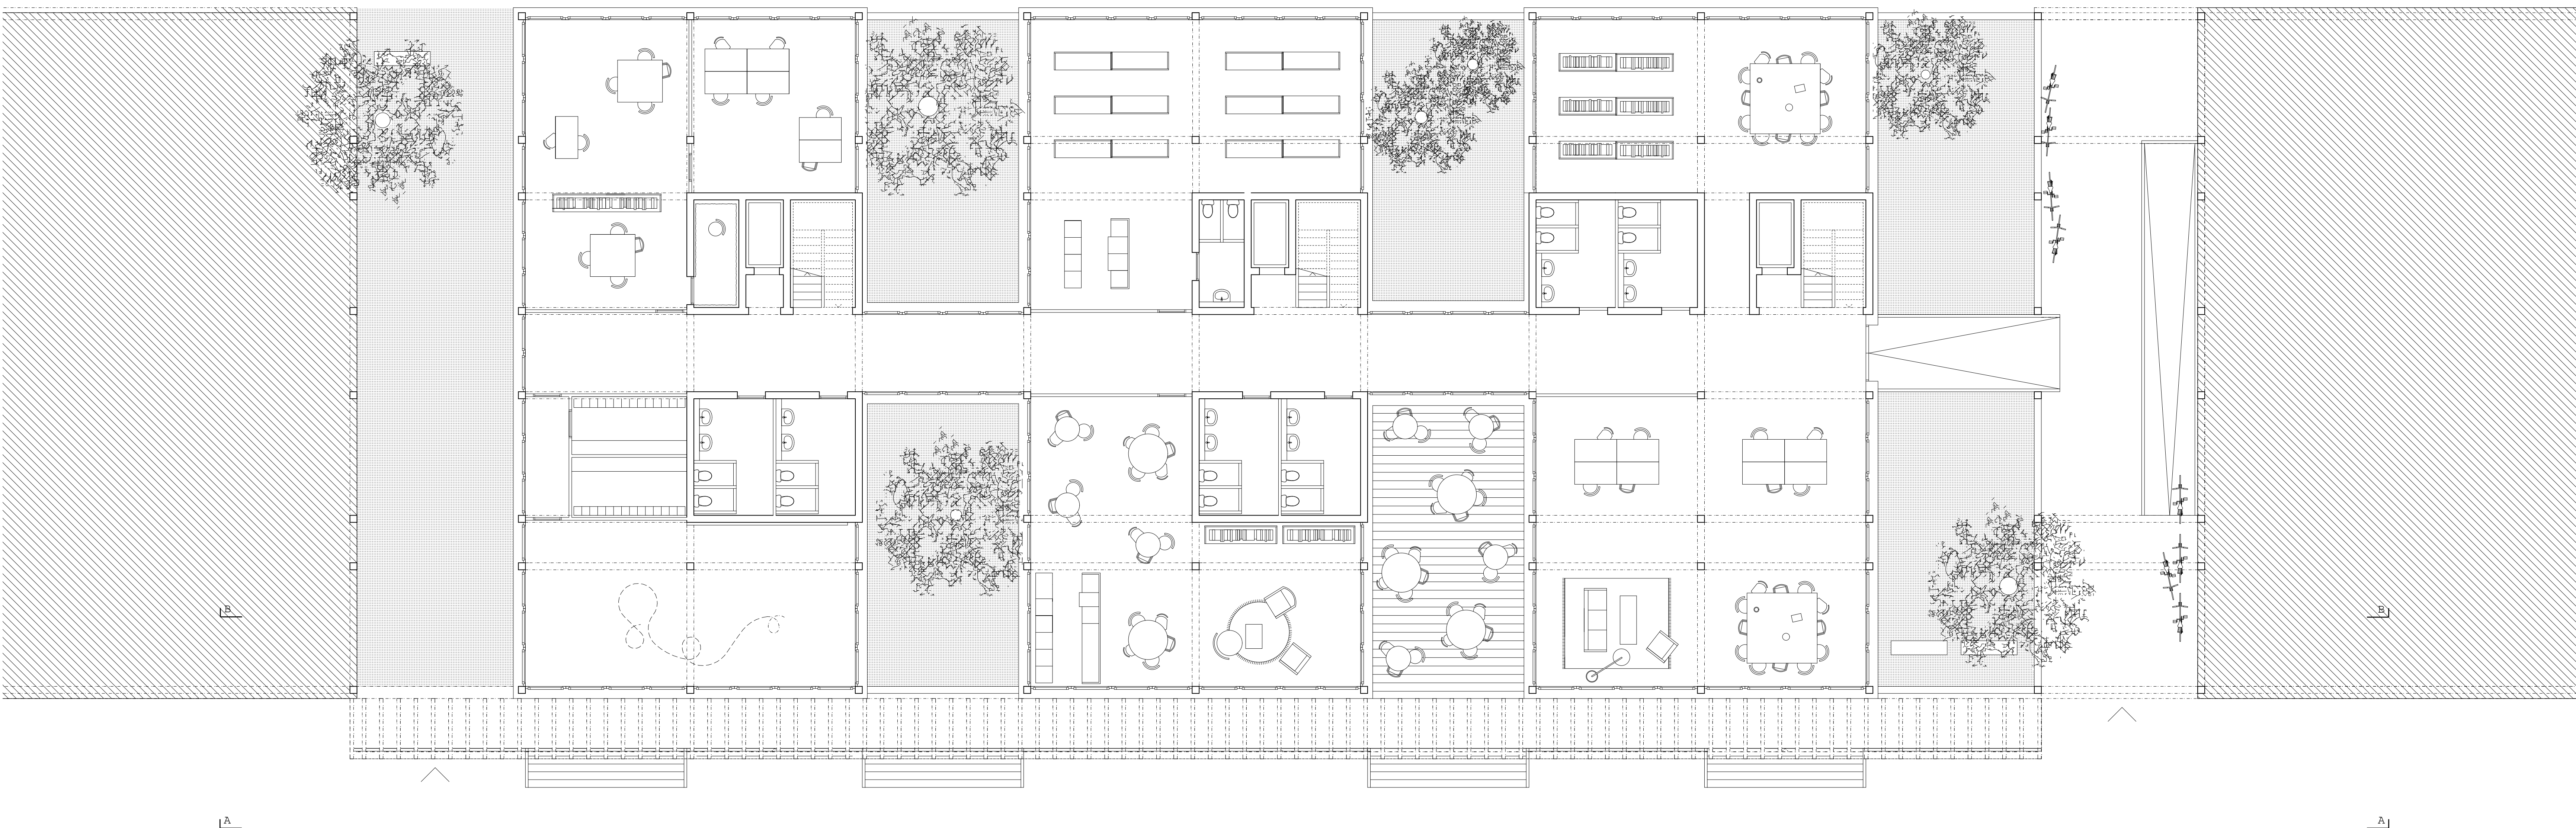

Groundfloor

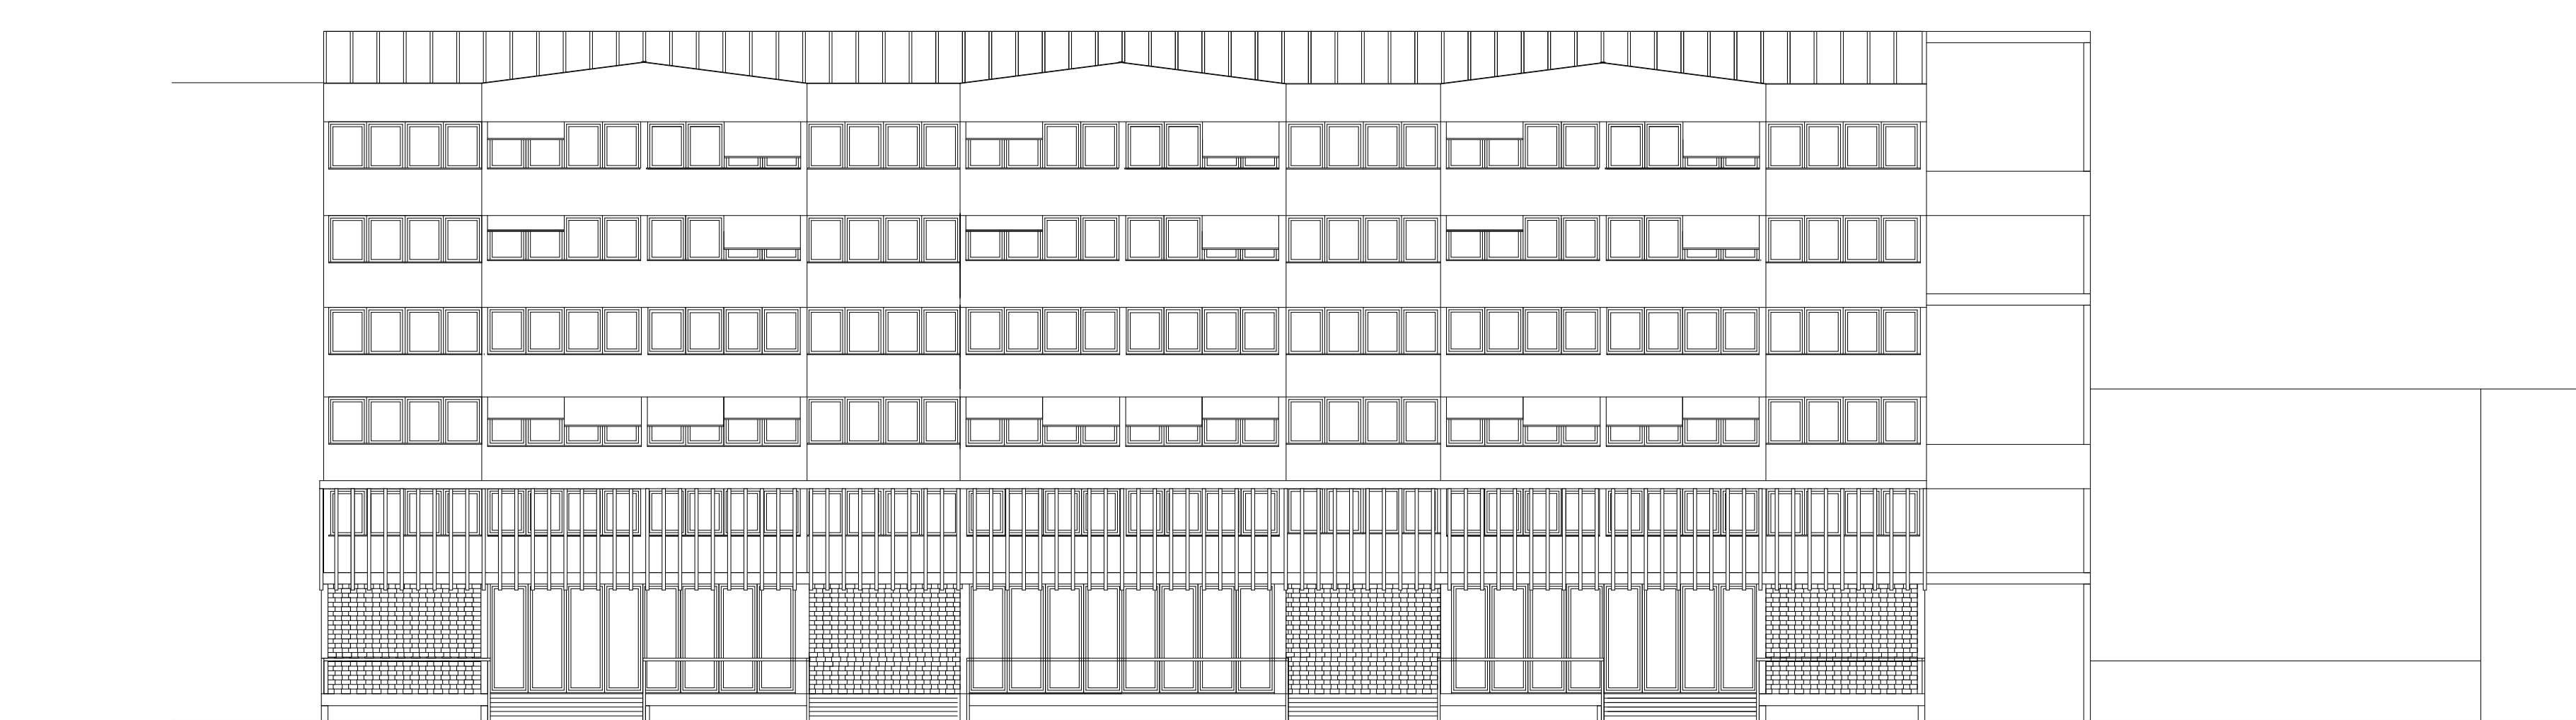

Elevation

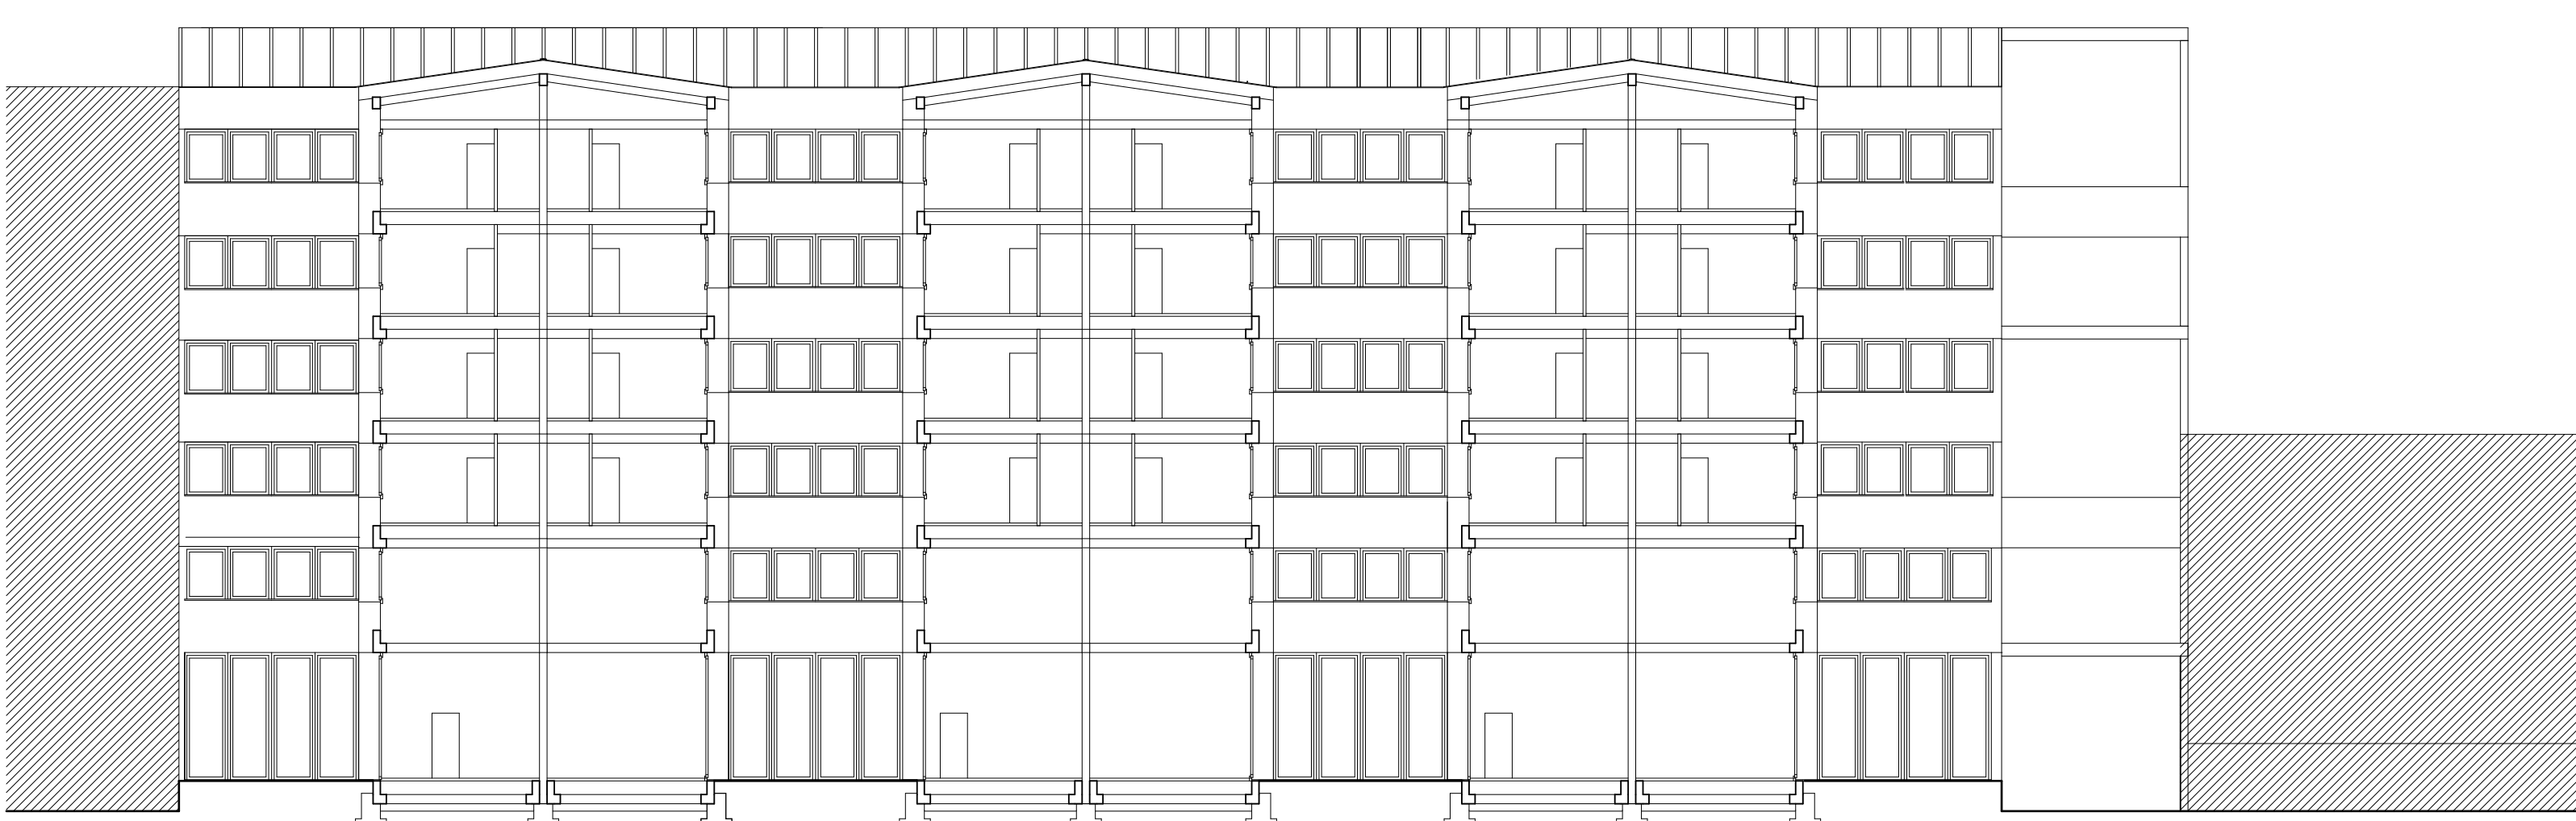

Section

roof

floor
elements


framework

canopy

windows

wall elements

1/100

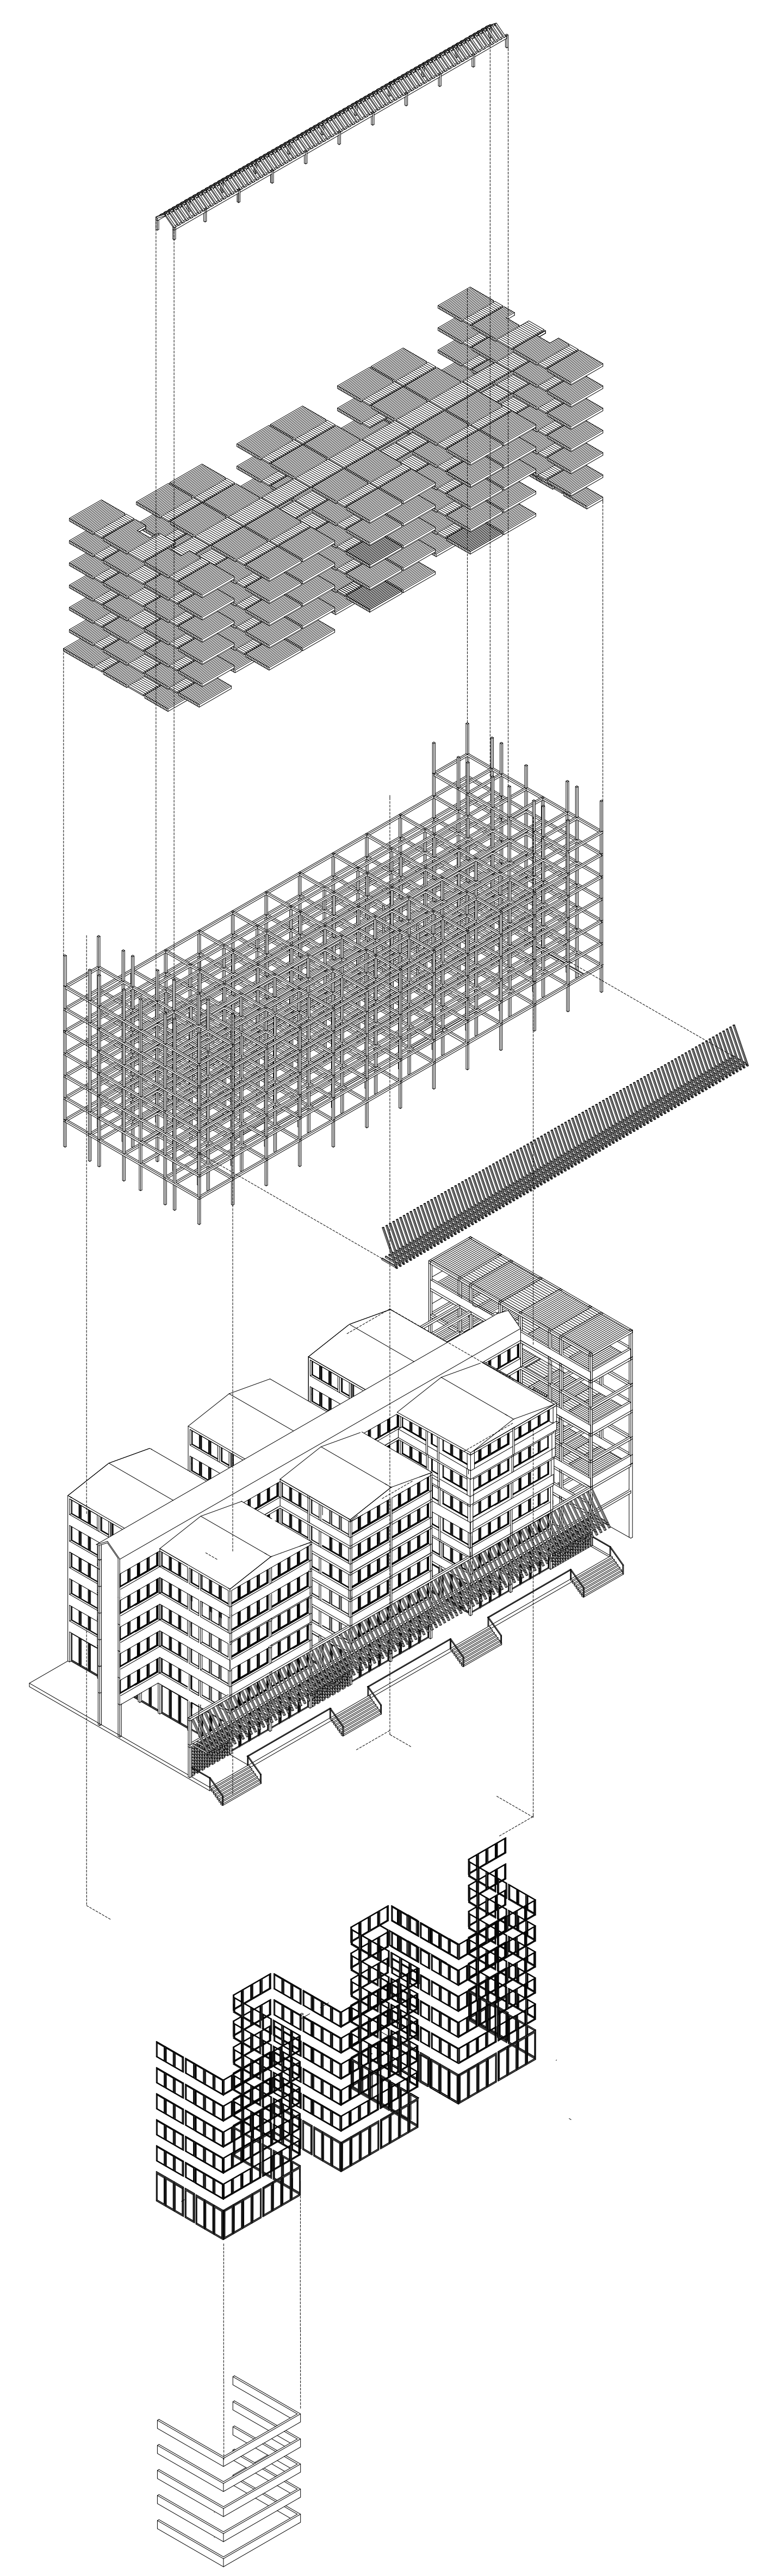

1/200