


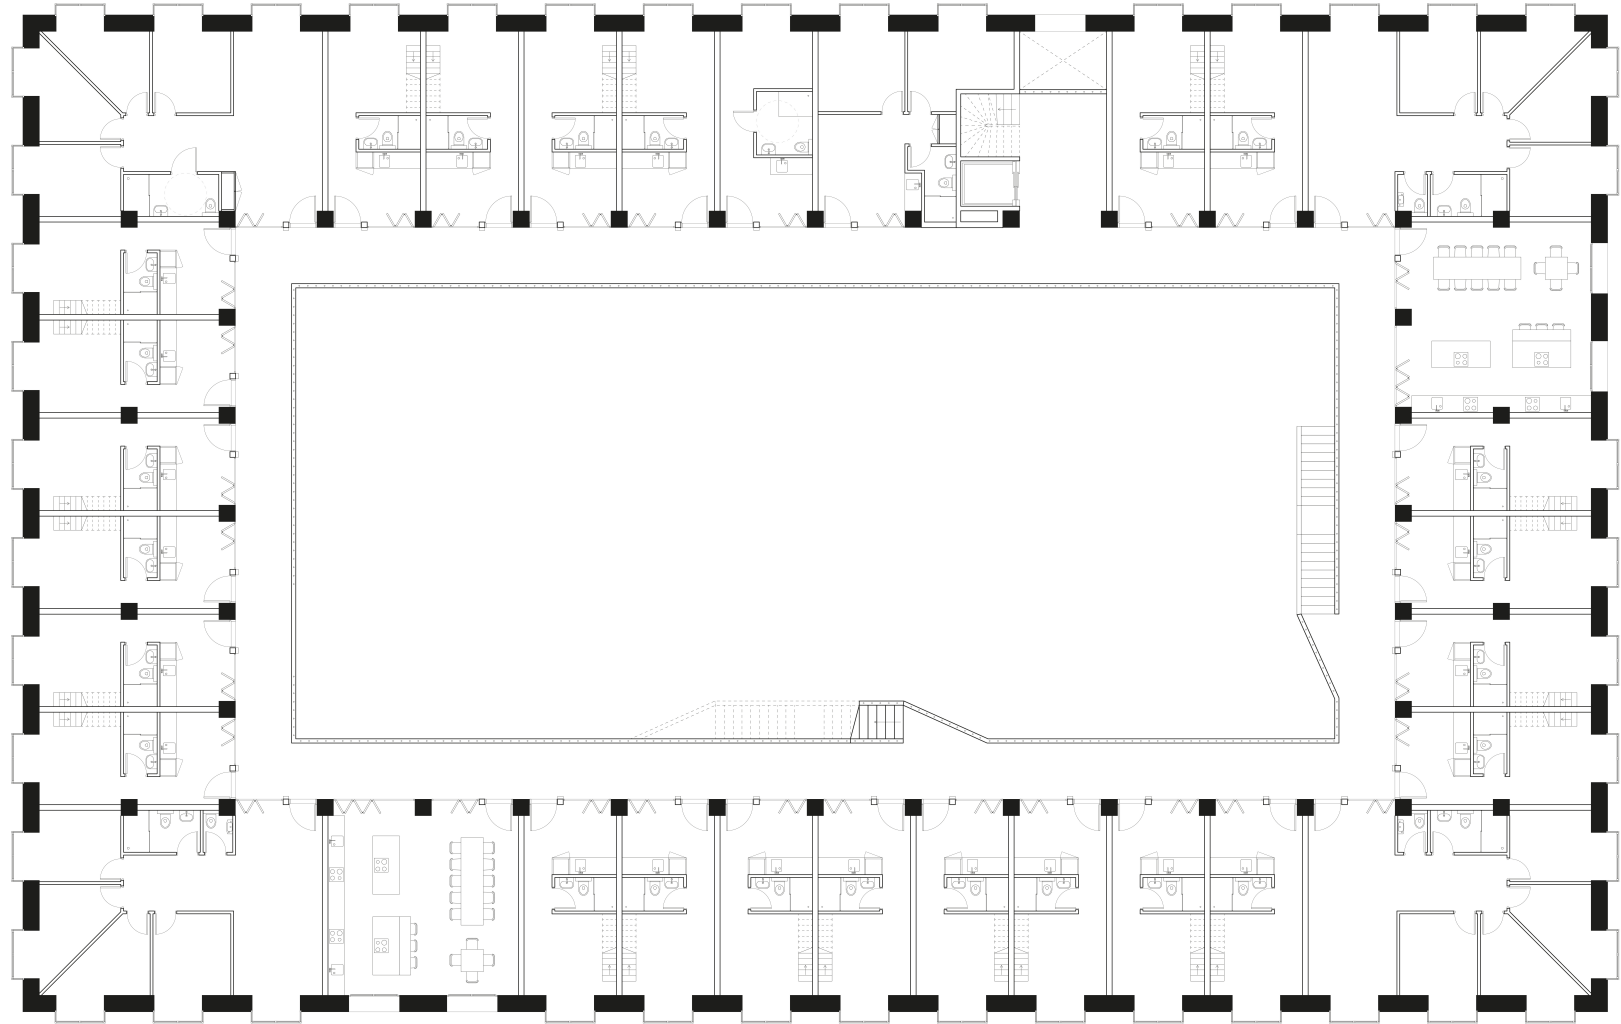

Plan R+1

