



Coupe CC' 1:200

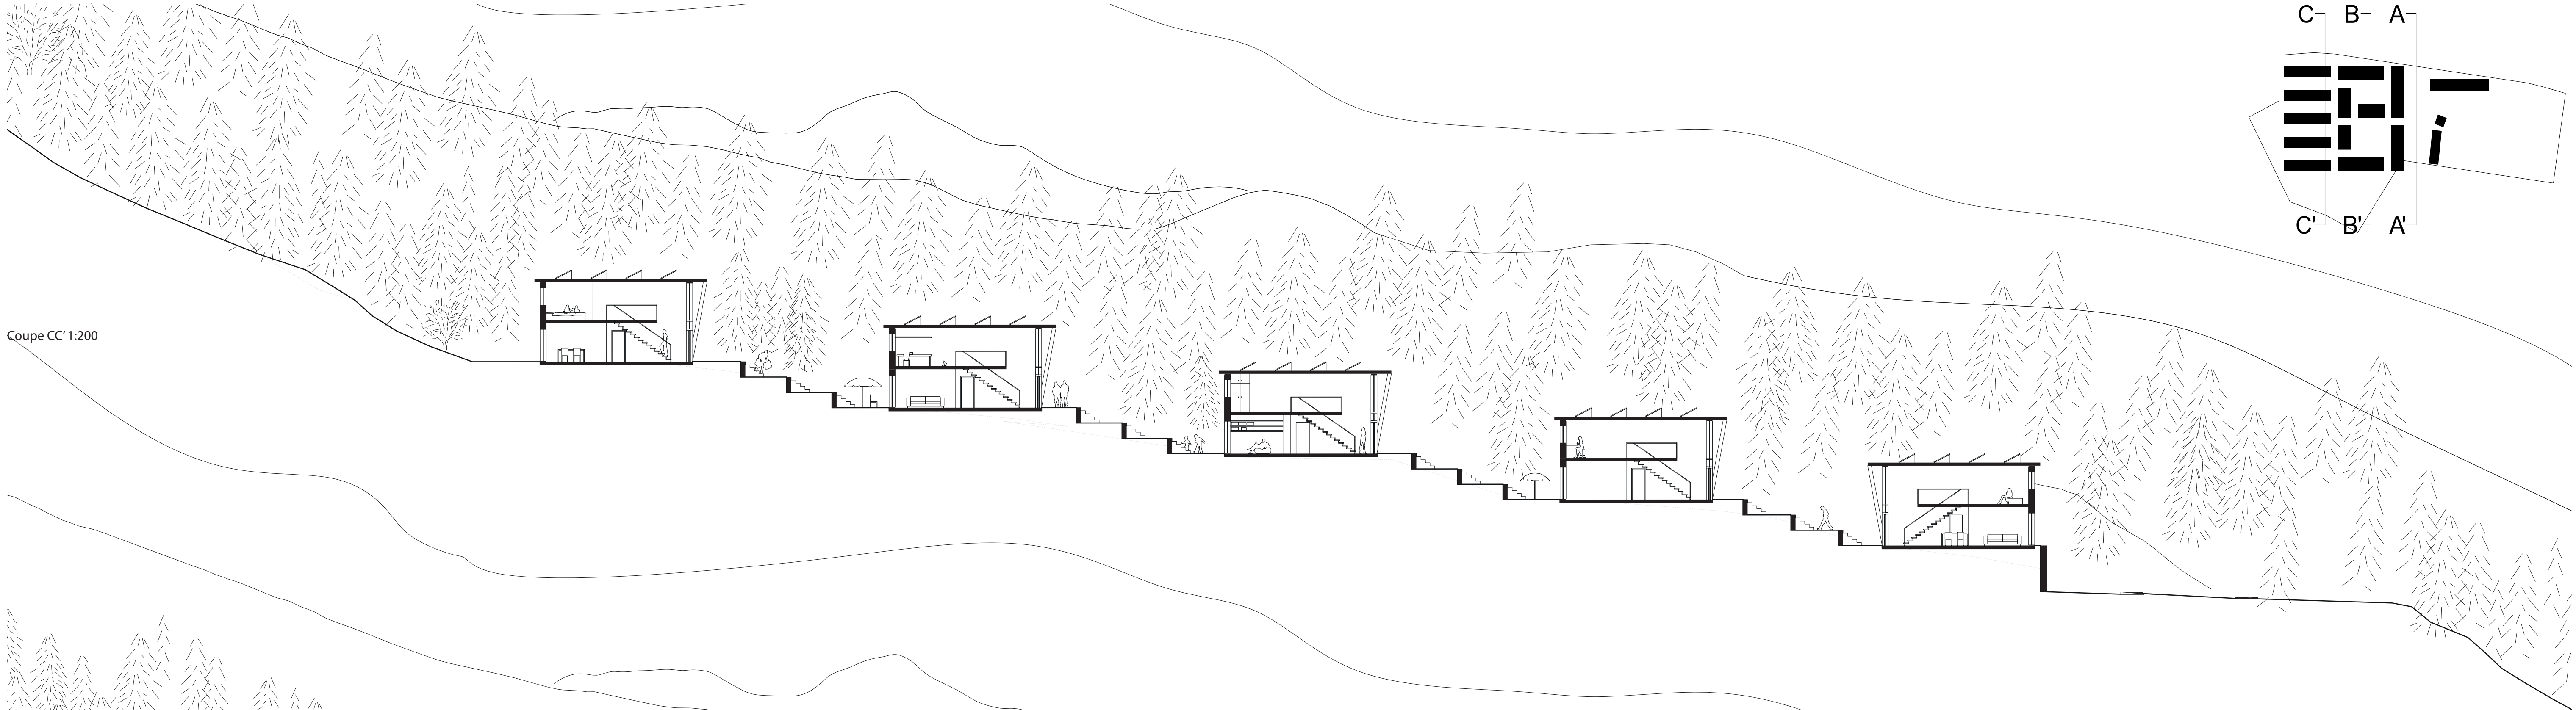

Coupe BB' 1:200

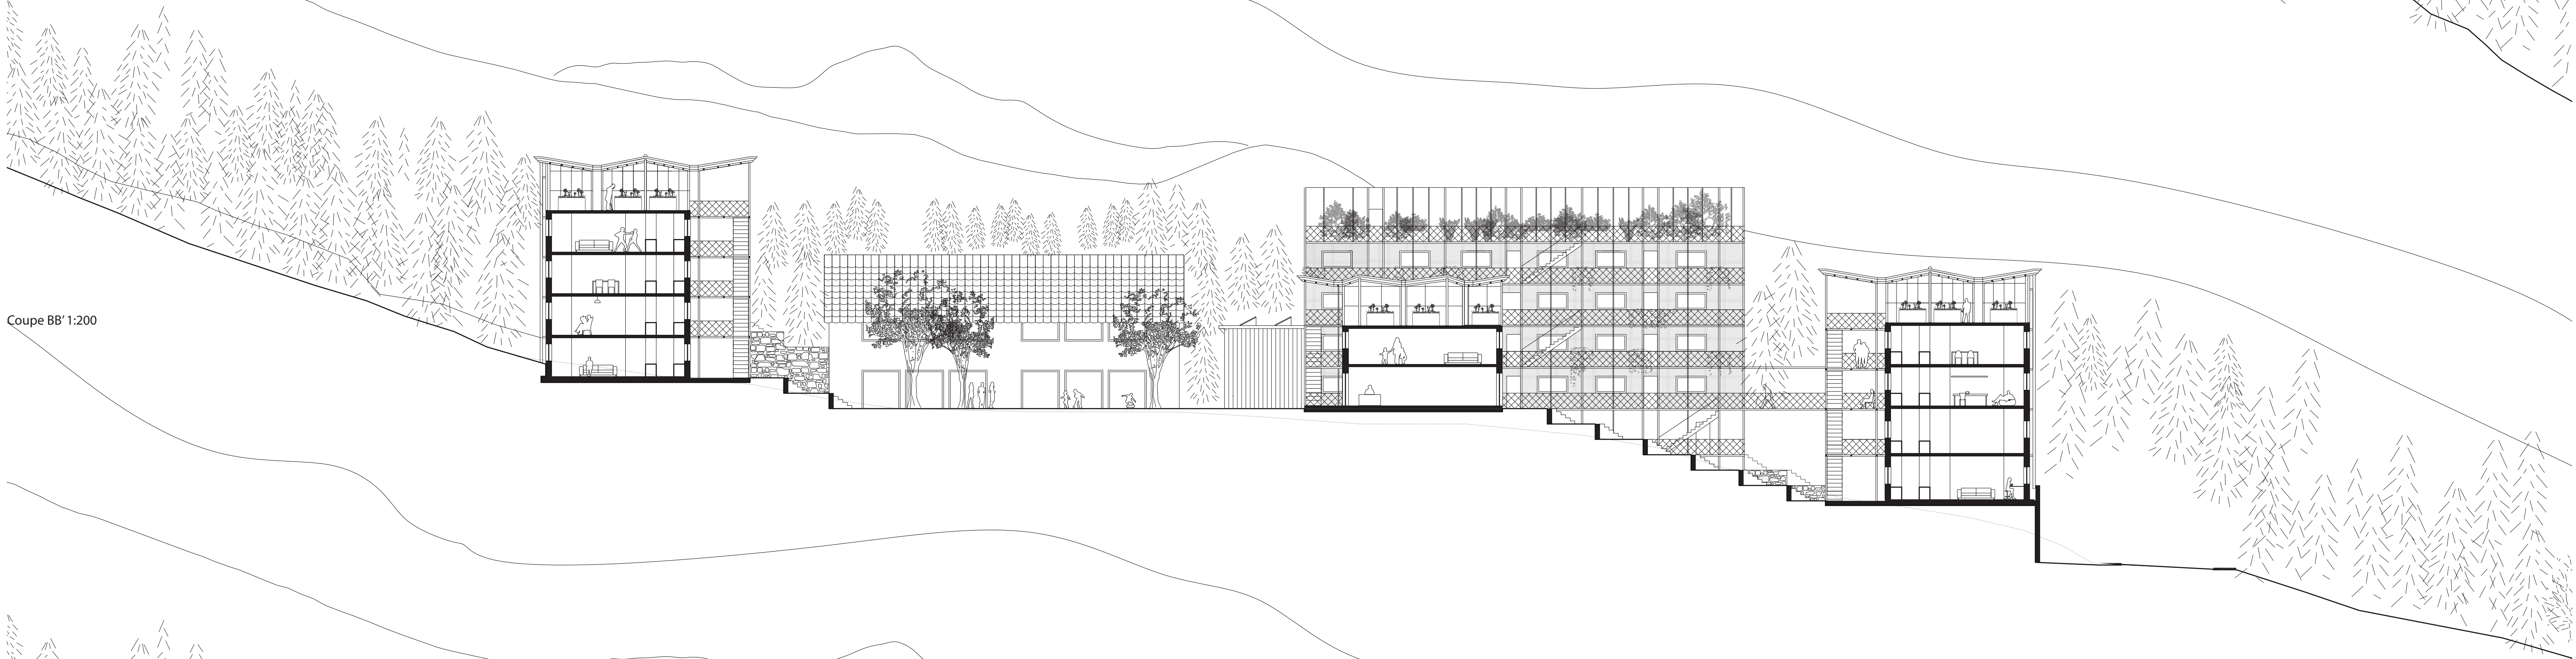

Coupe AA' 1:200

