




Northwest Elevation

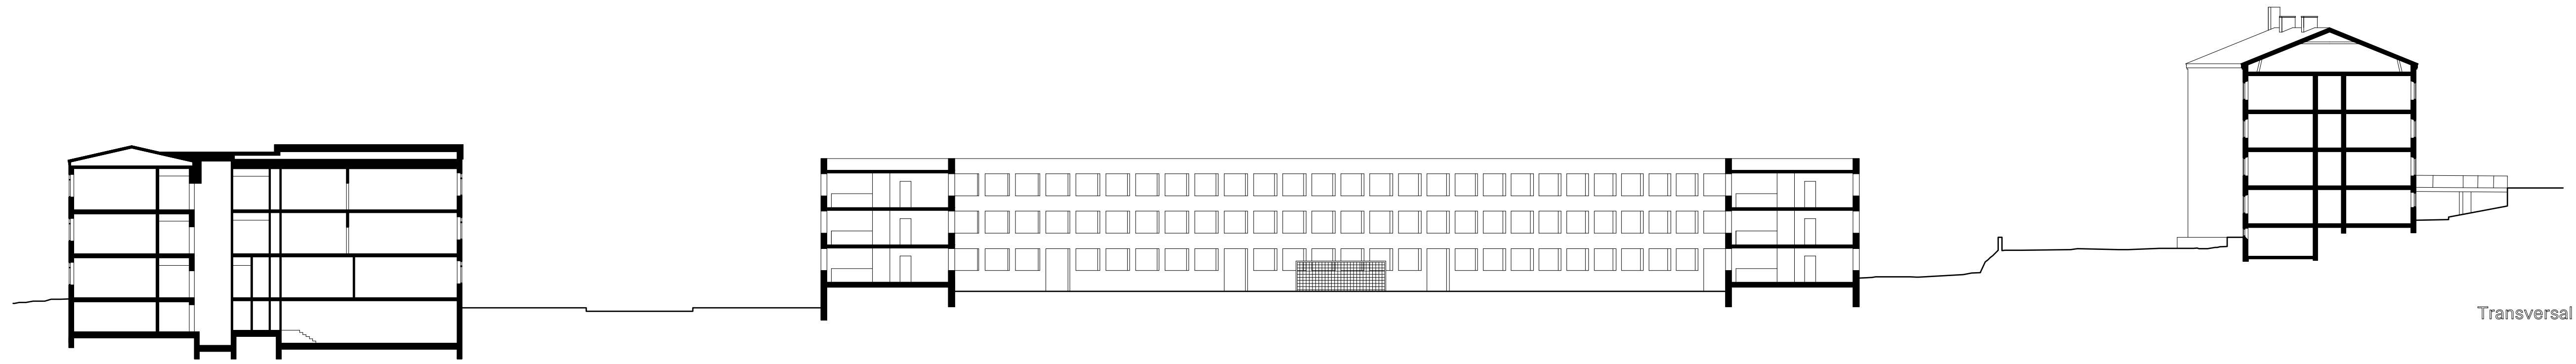

Transversal Section

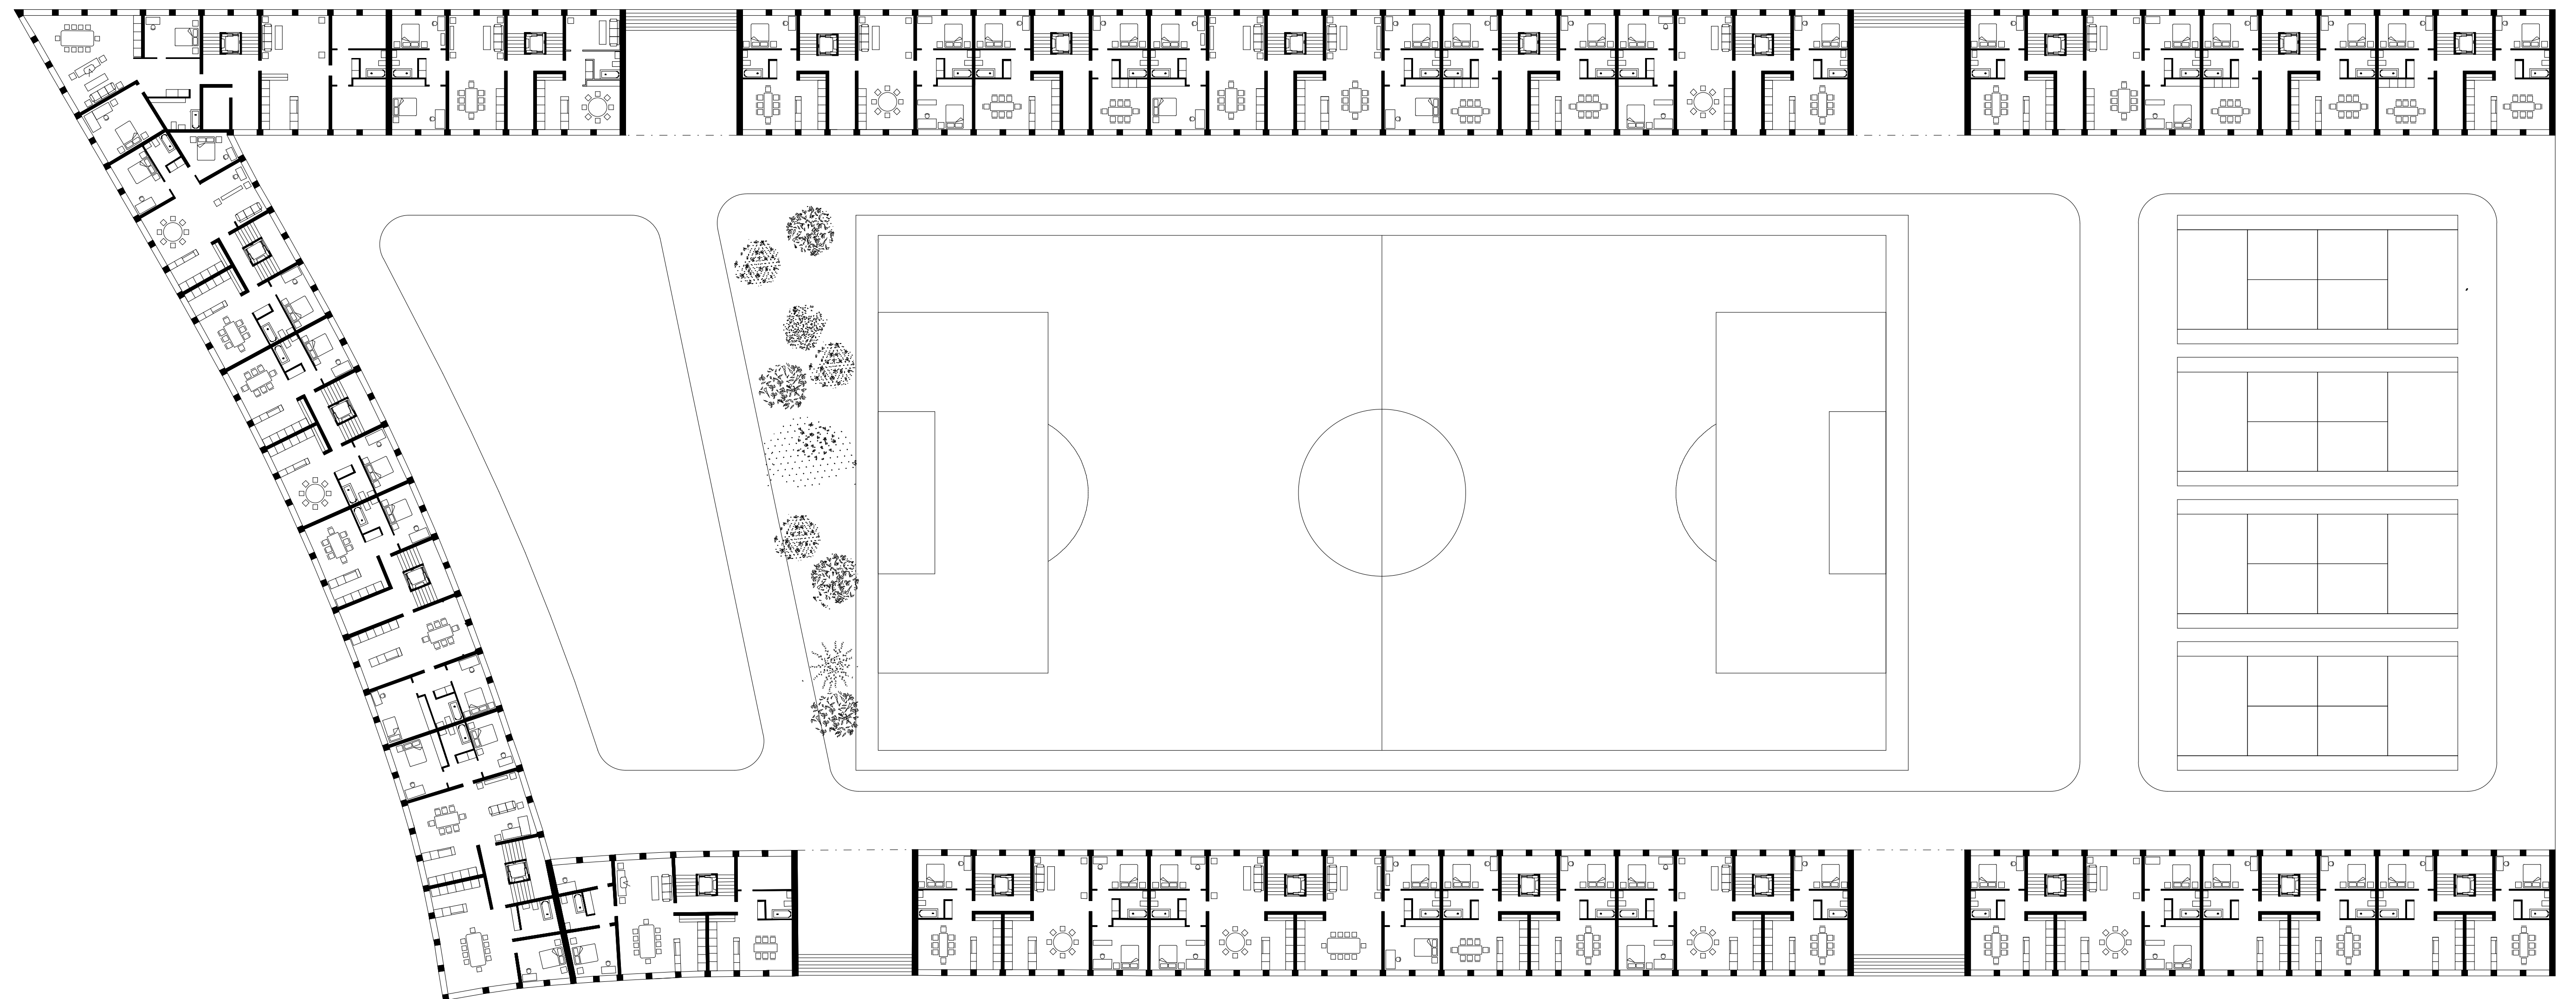

Groundfloor

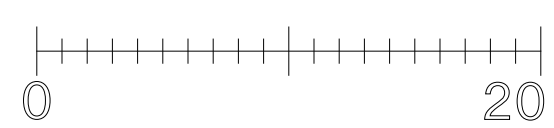

HOUSING

