


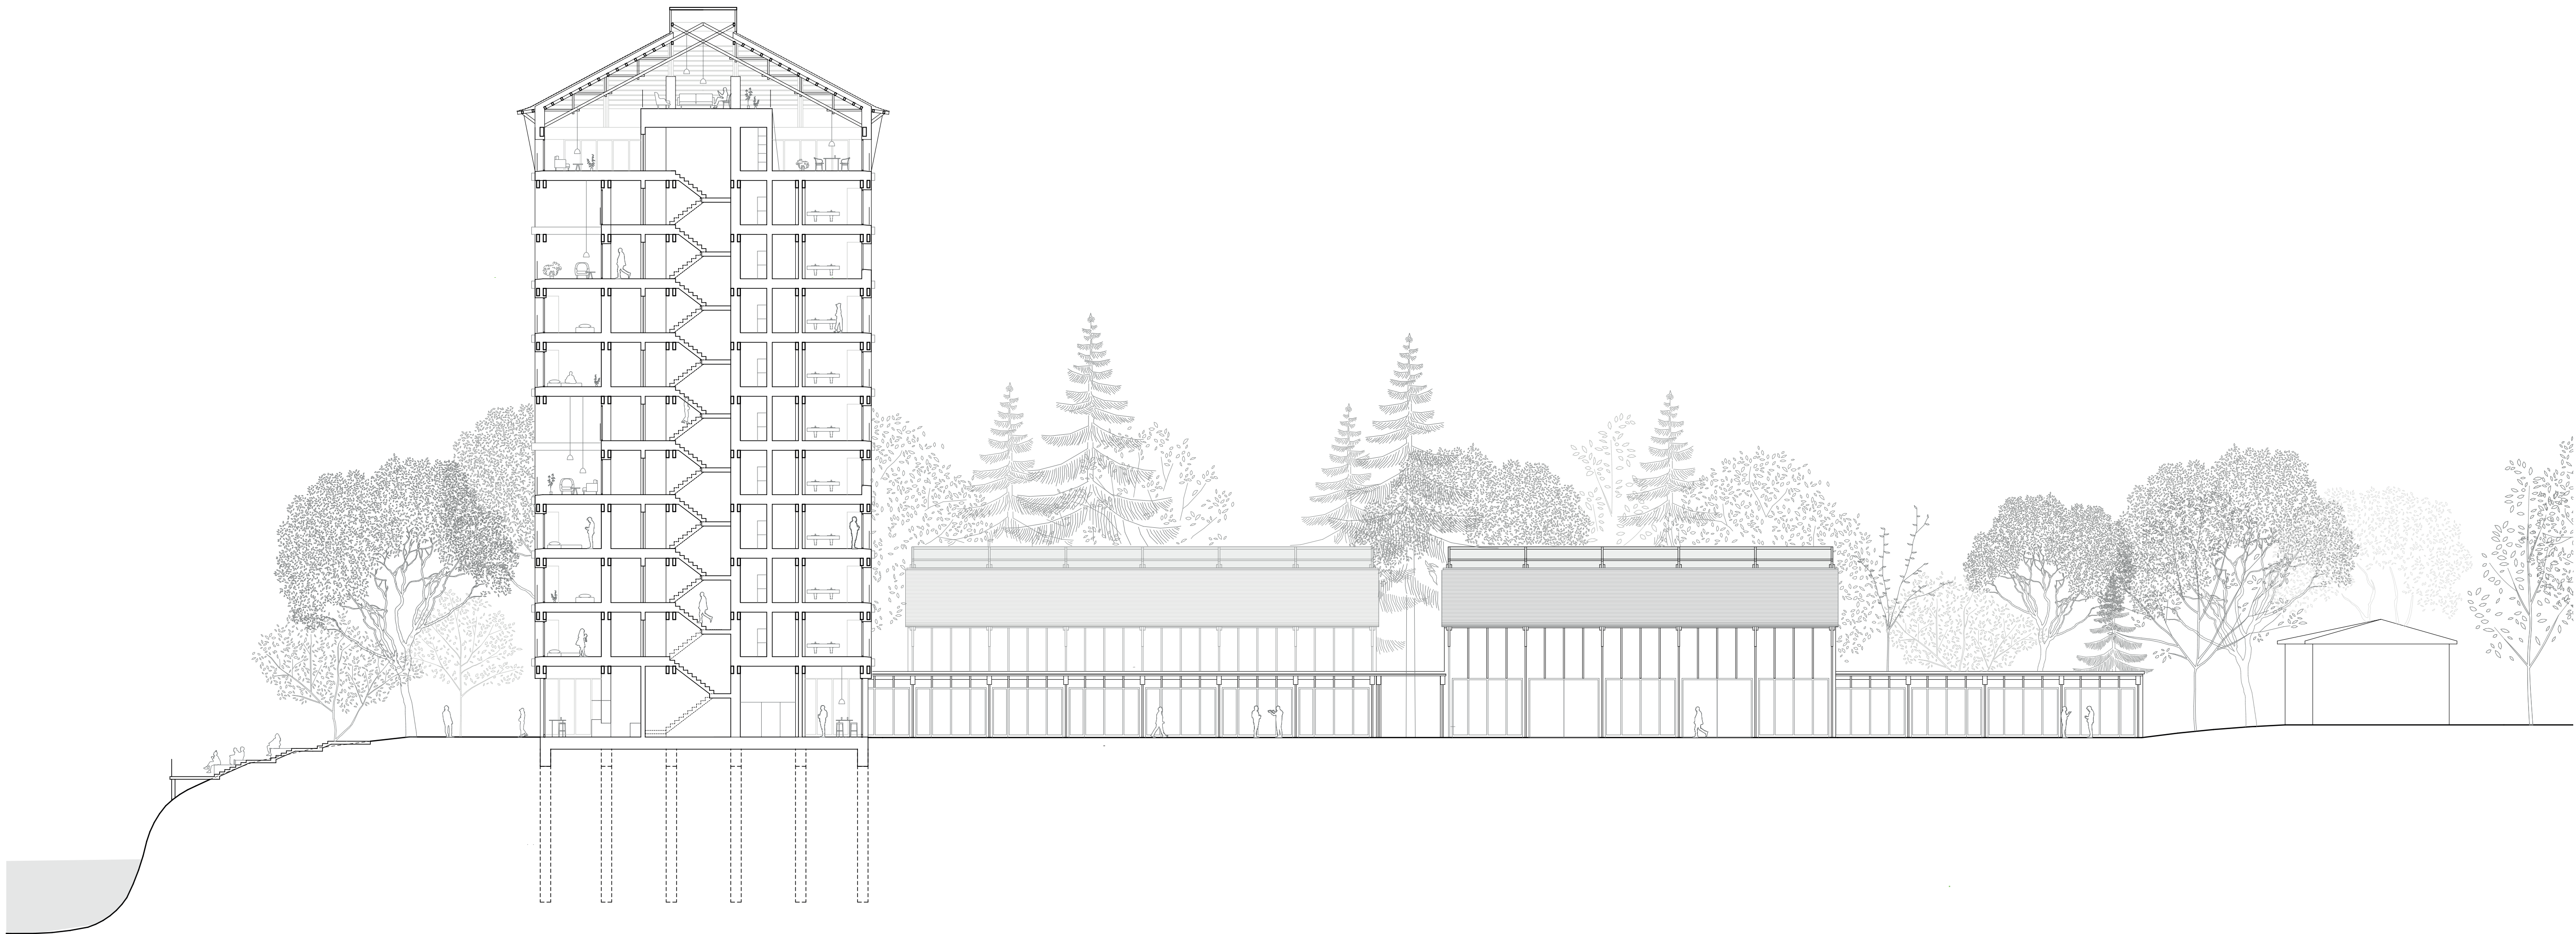

LONGITUDINAL SECTION BB'

SCALE 1:200