



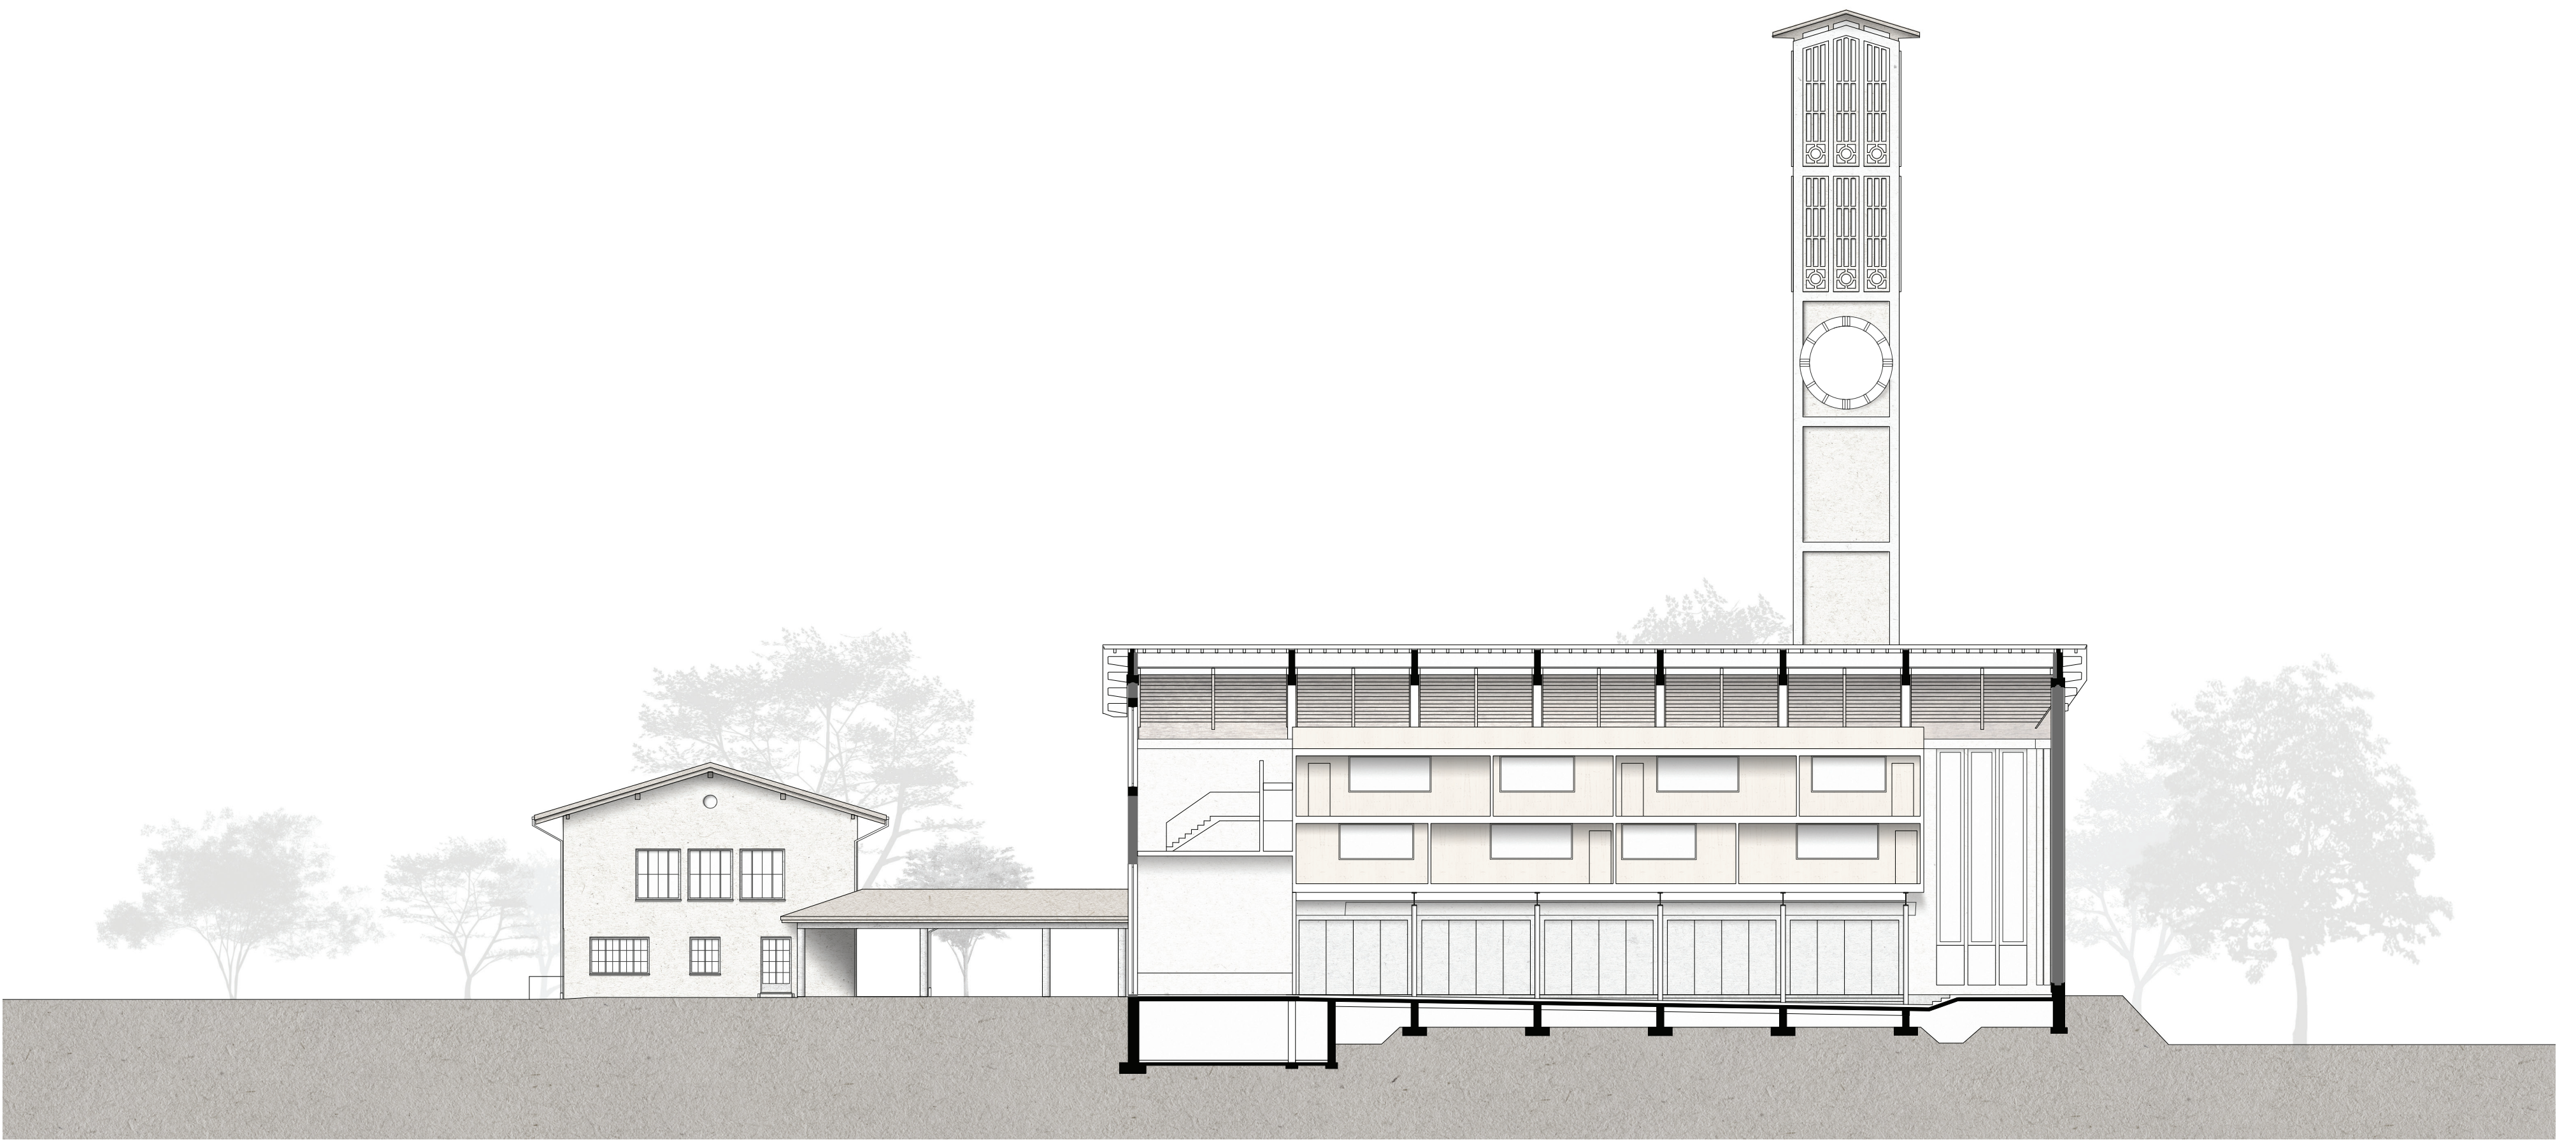

Coupe BB' 1:200

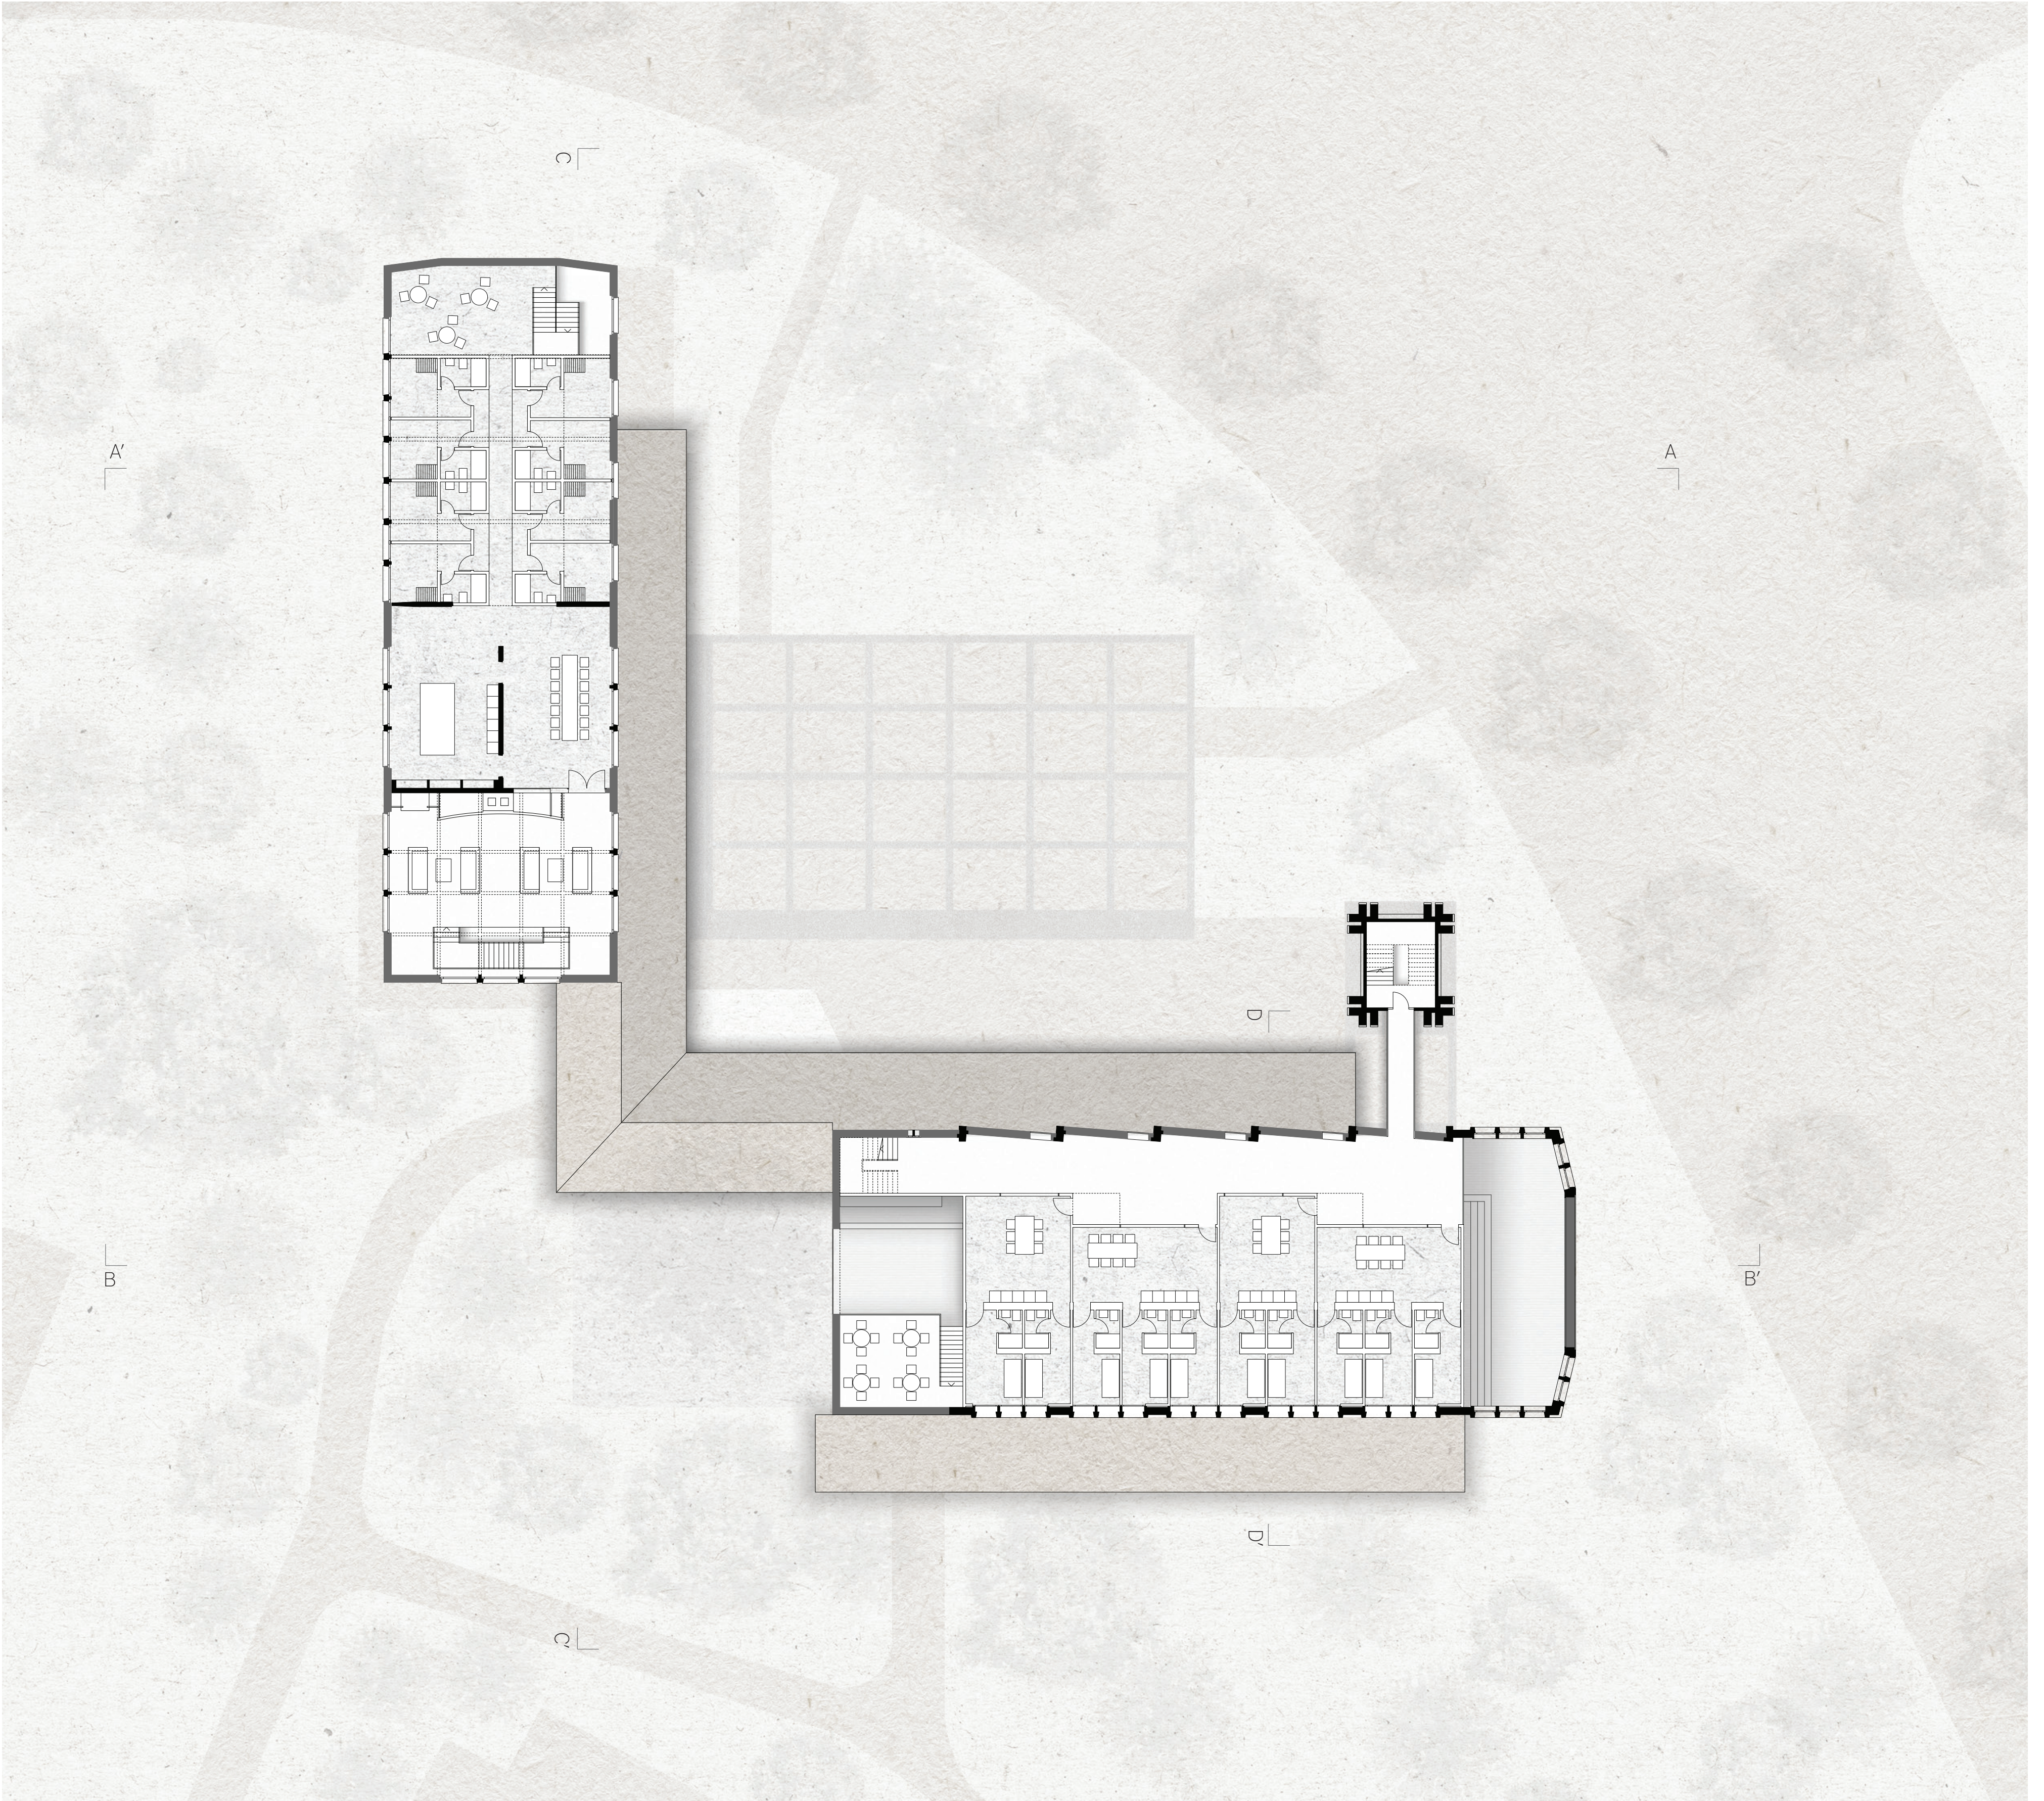

Plan rez +1 1:200