

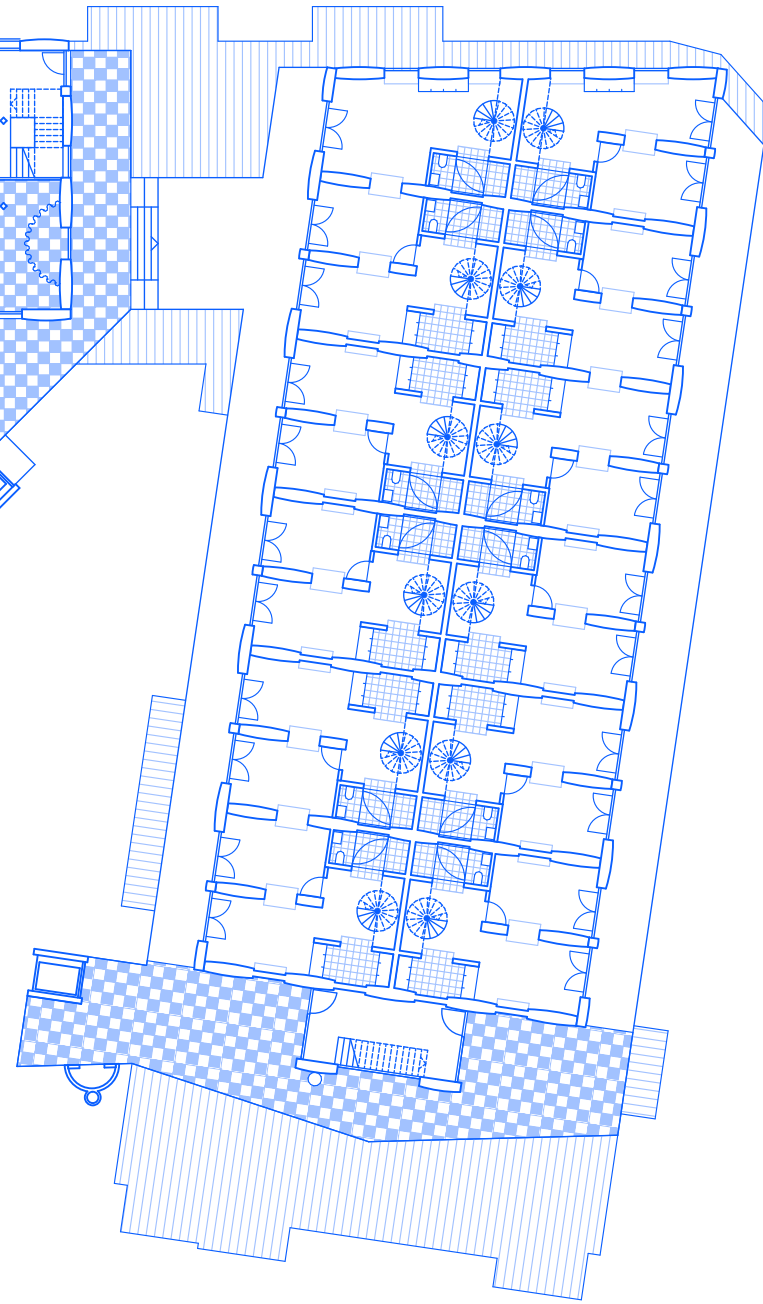
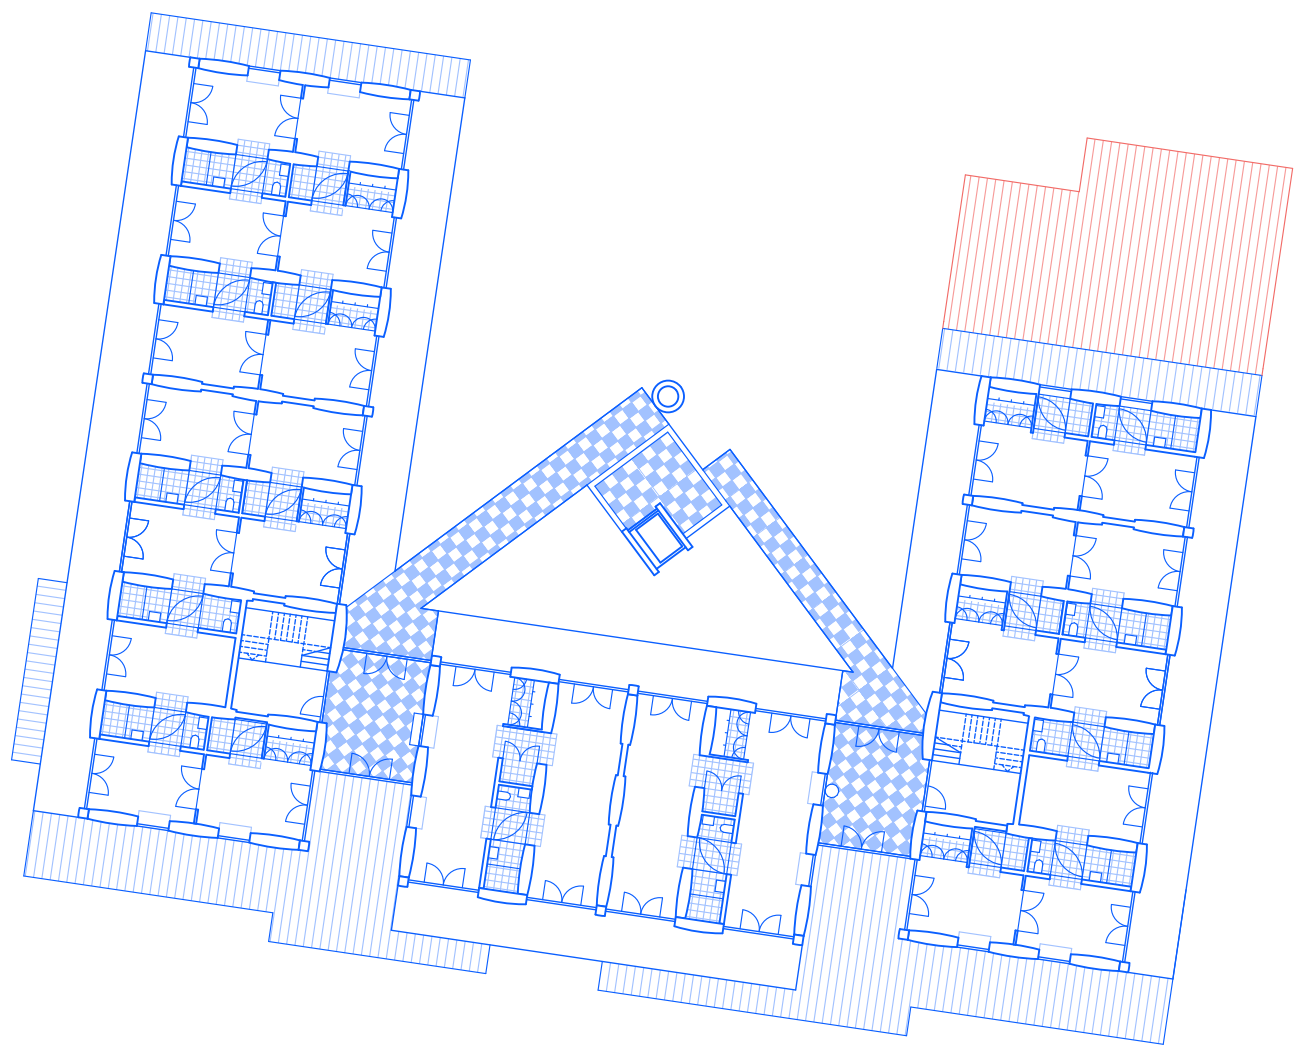
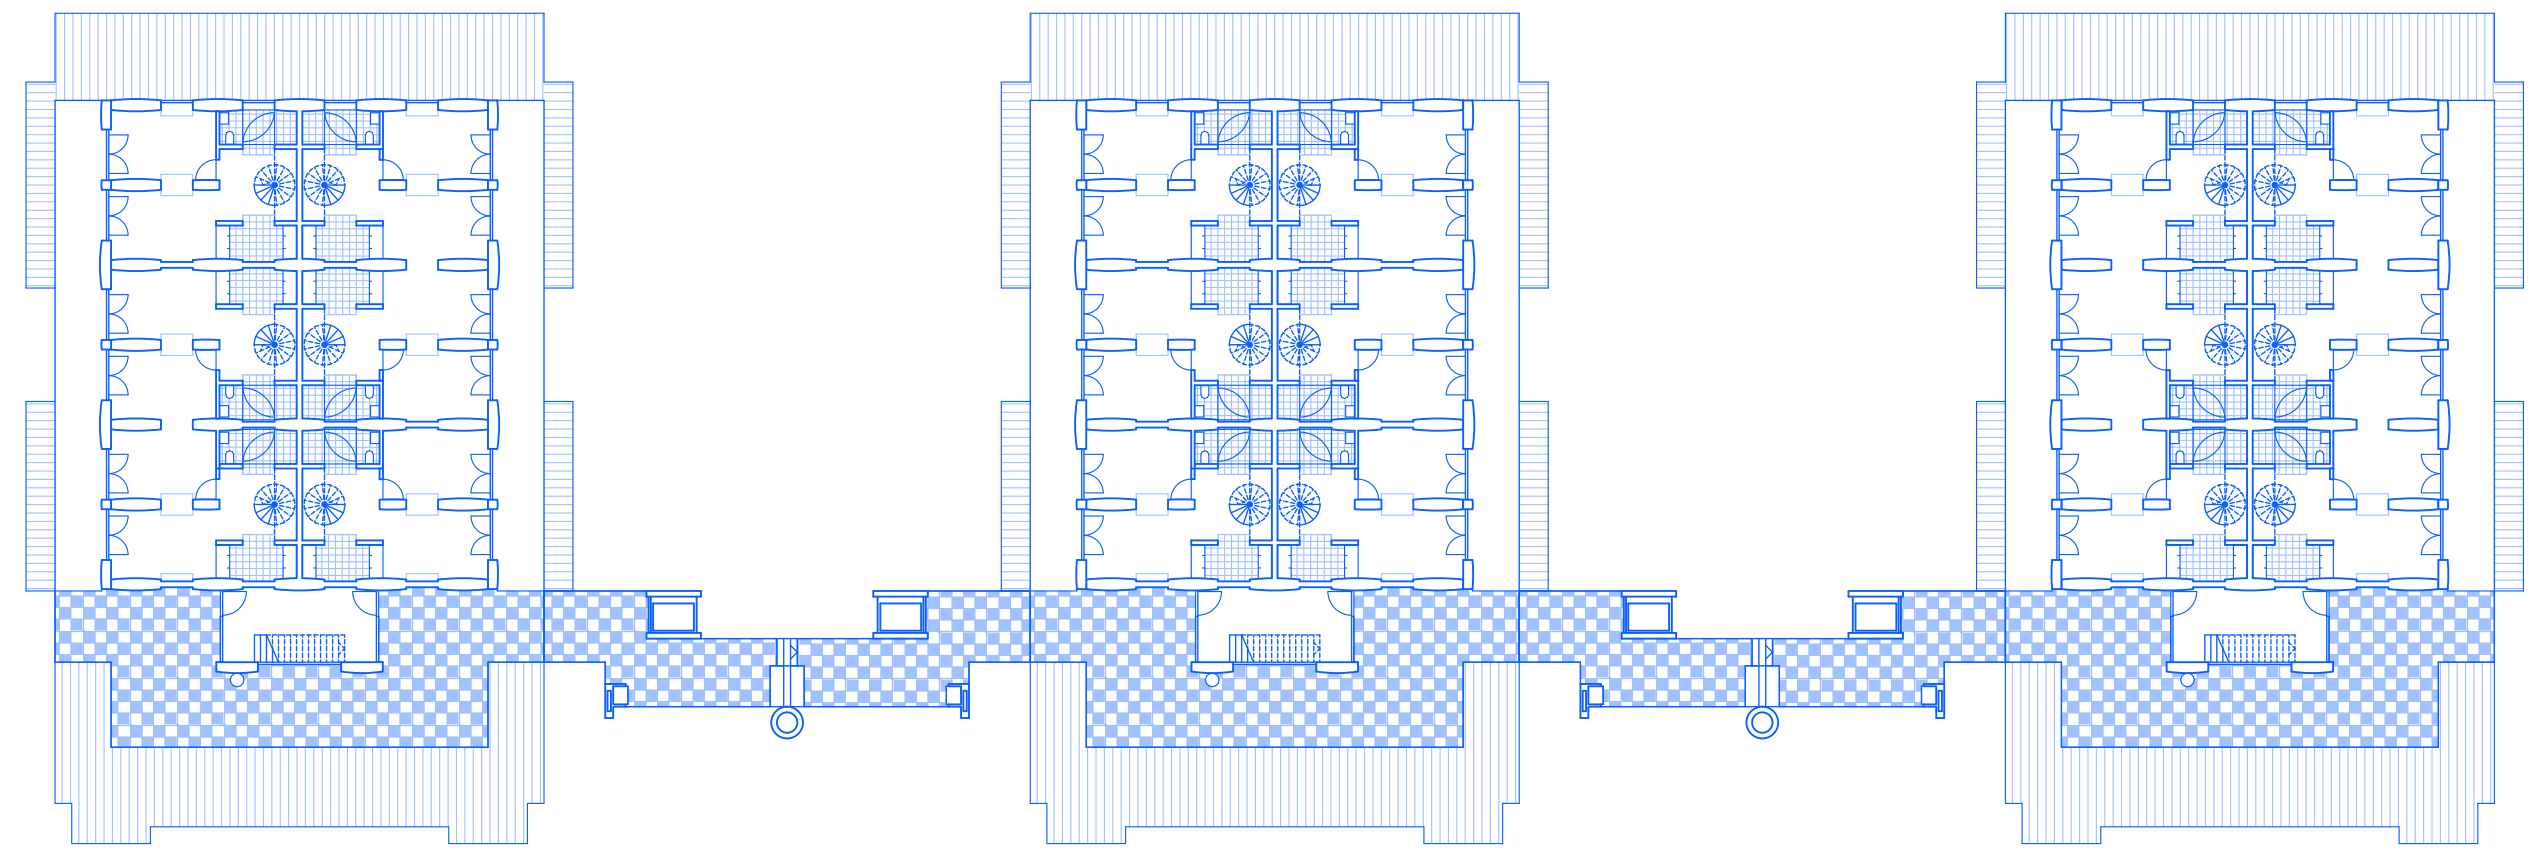
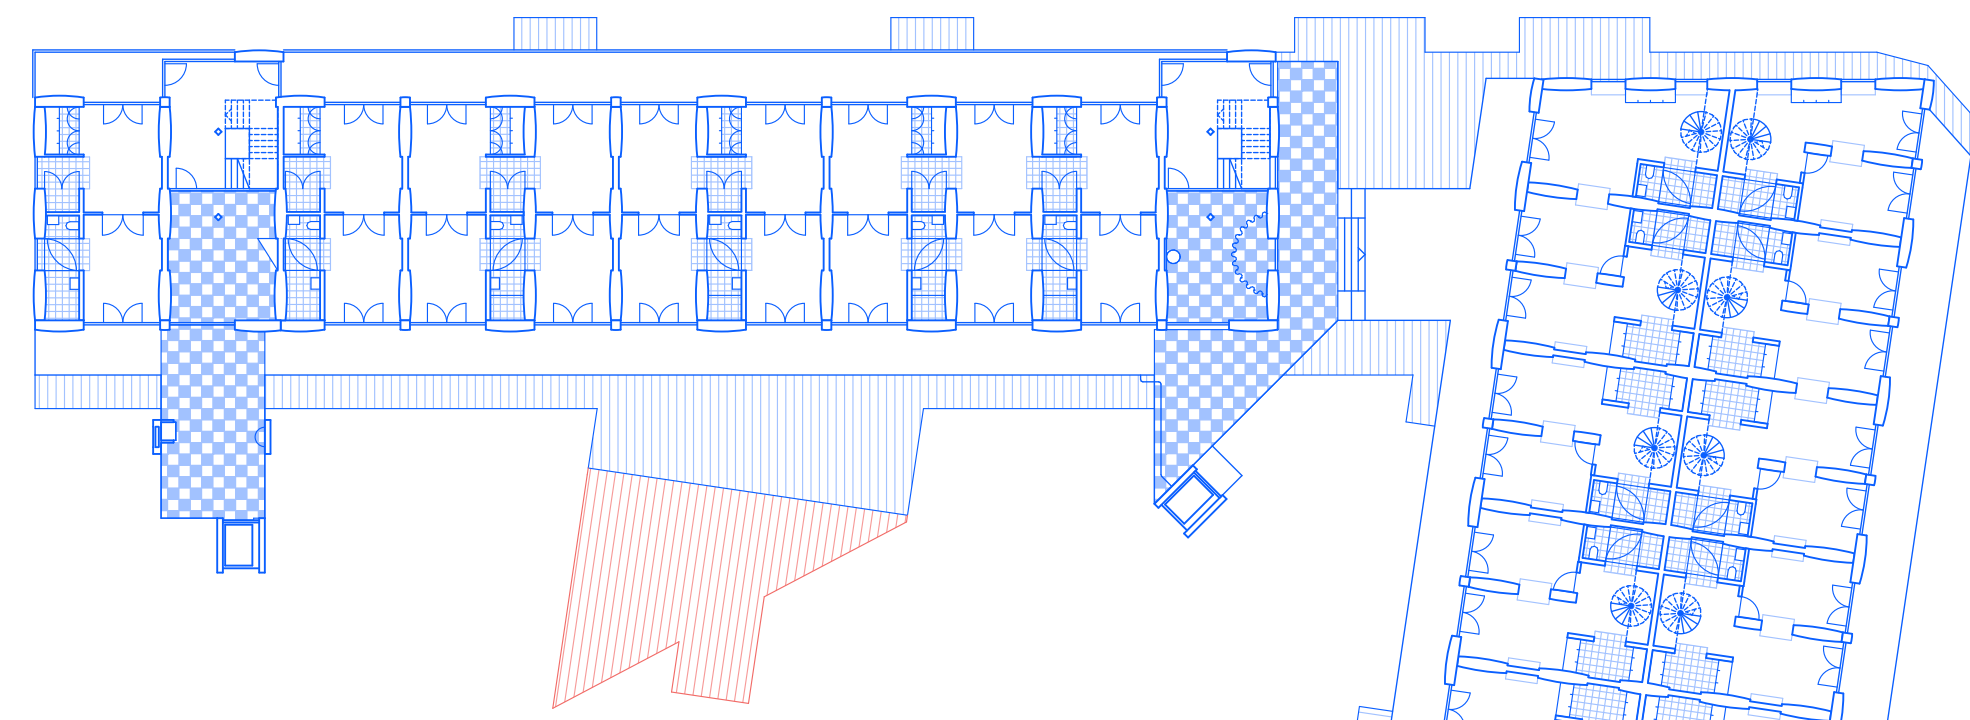


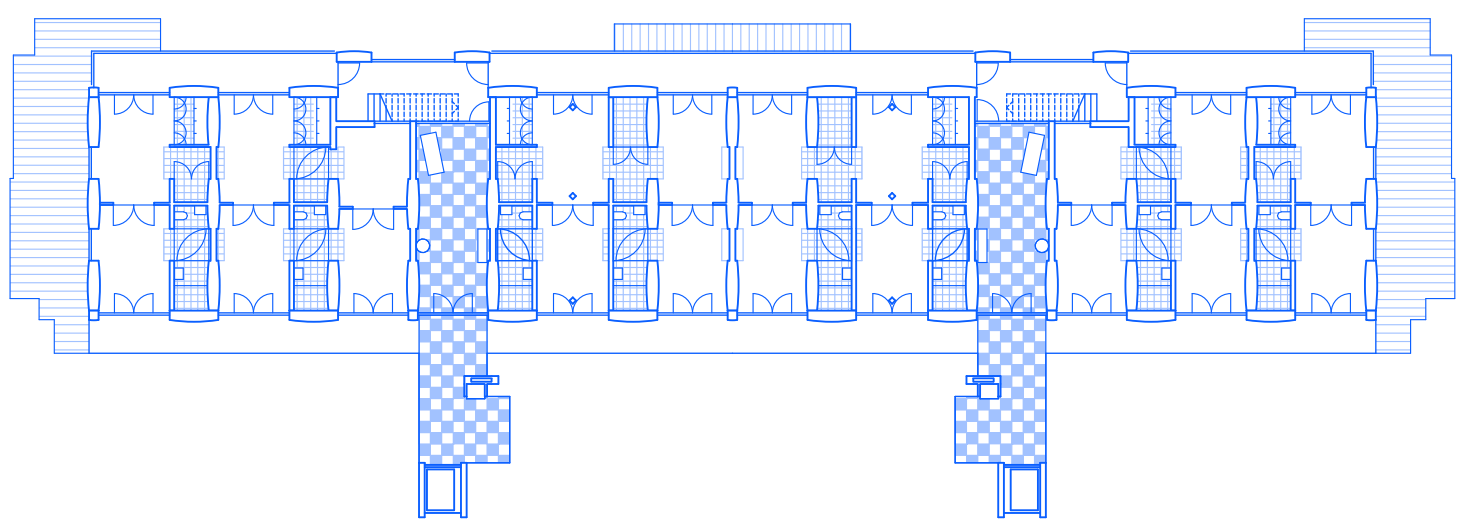

10m

● First Stage
● Third Stage

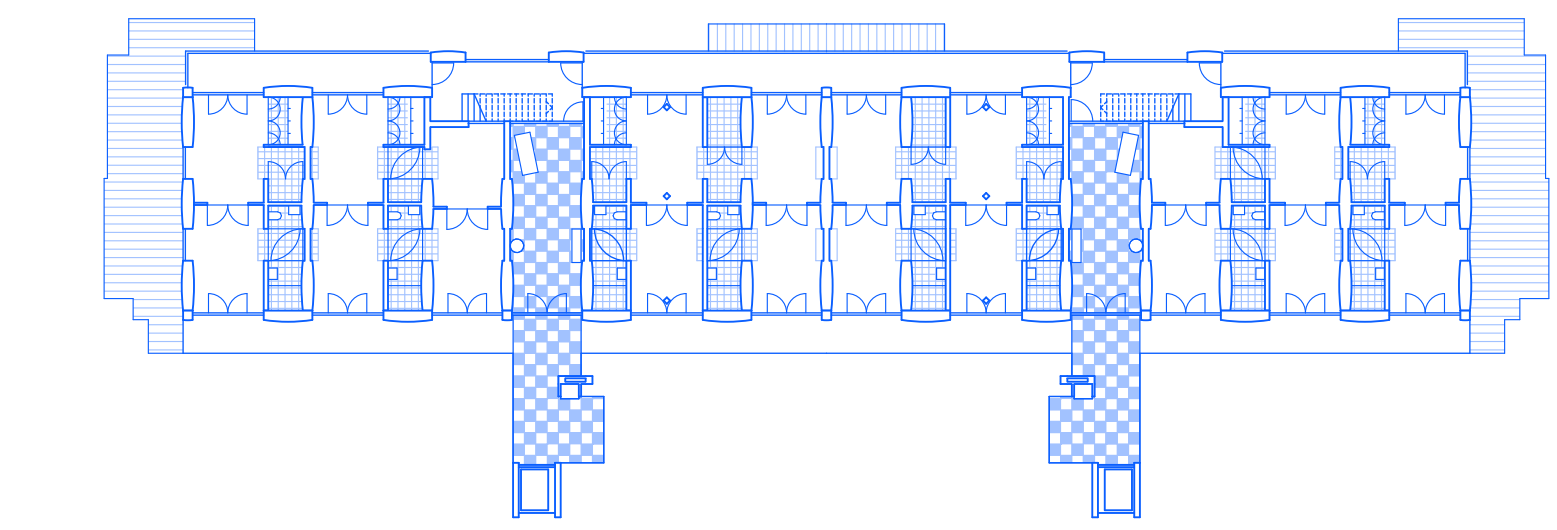

The Extension
Level +3