




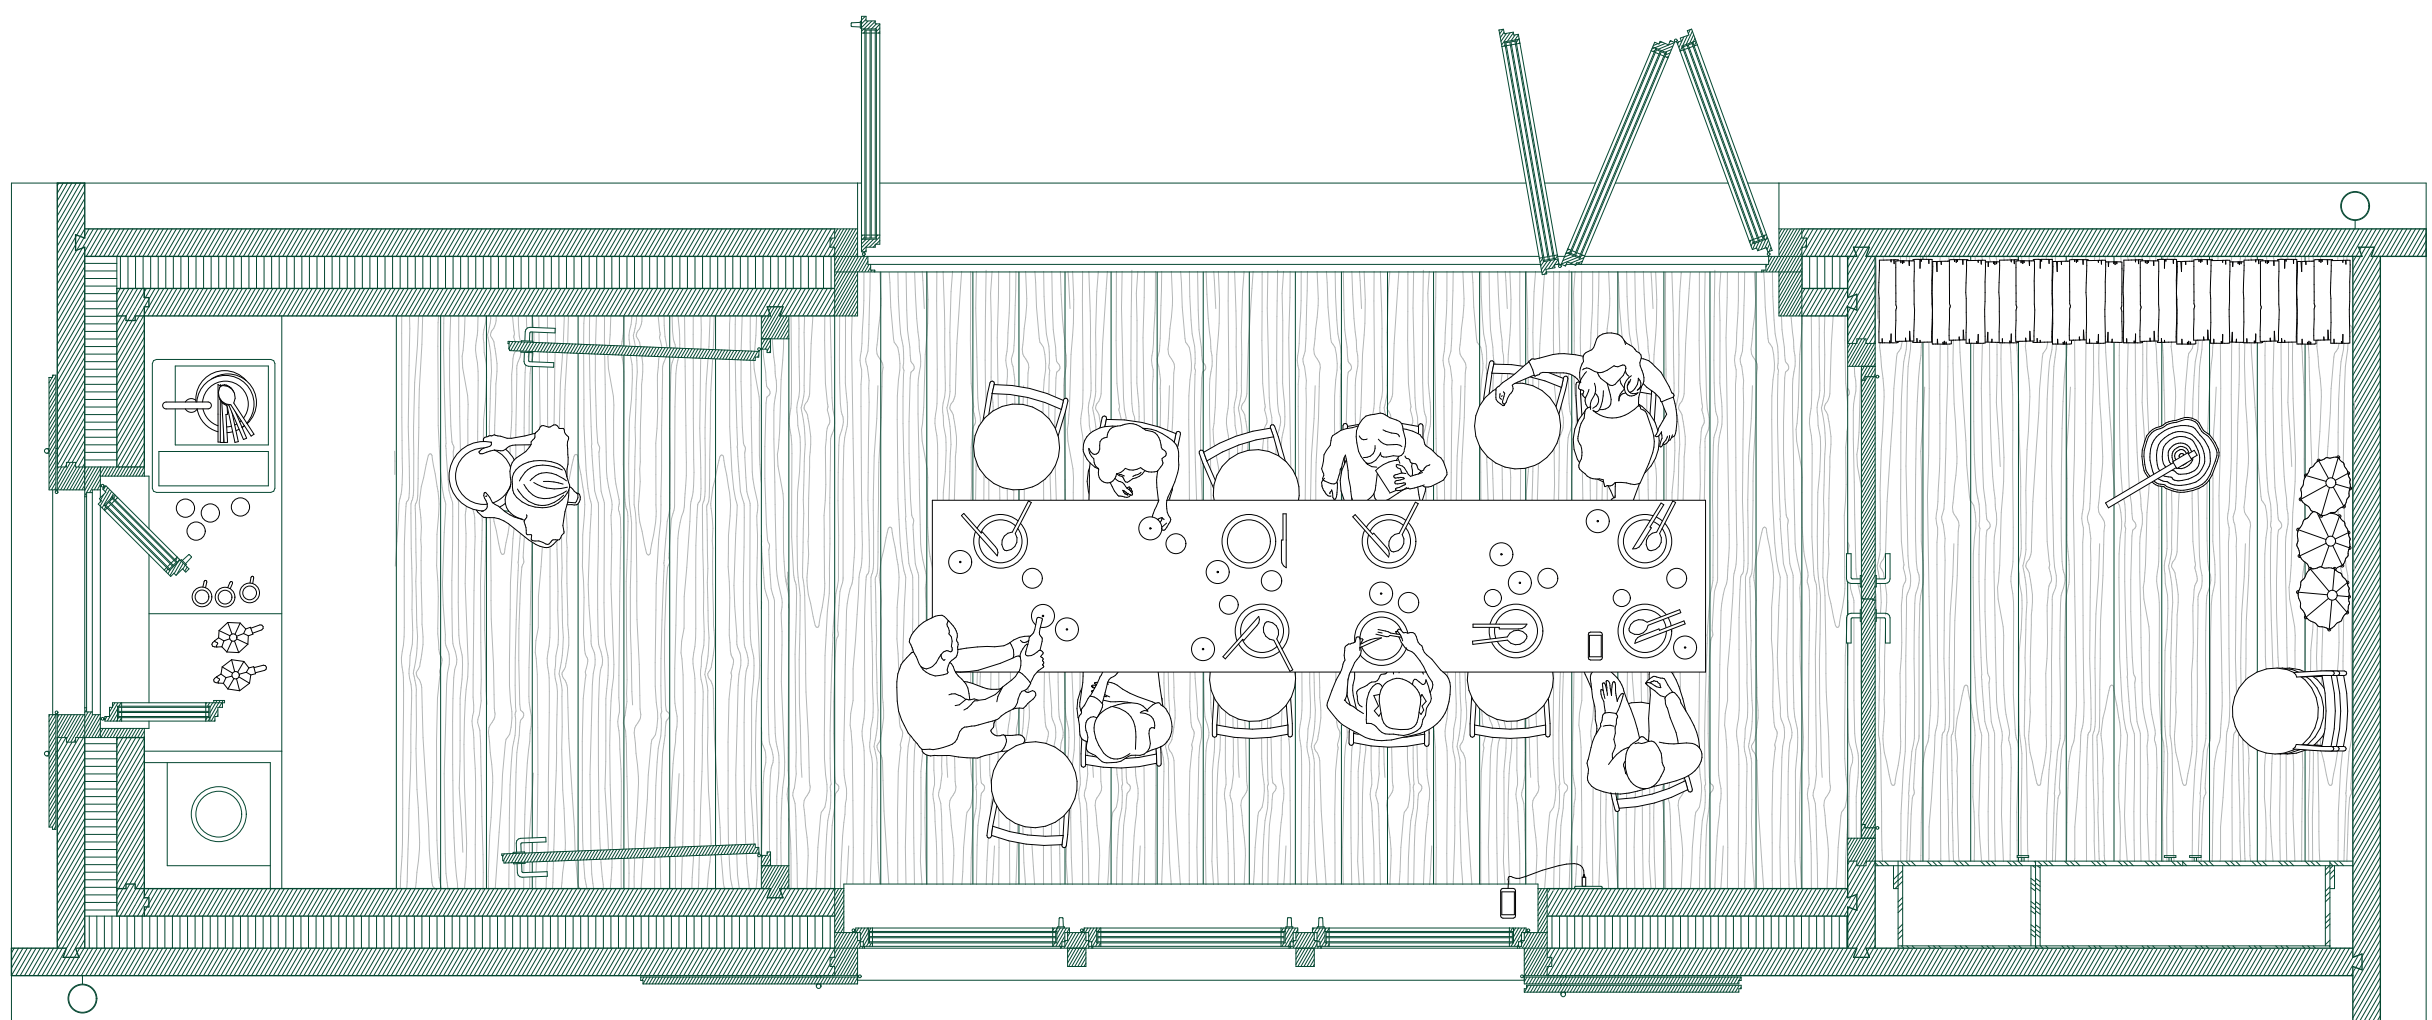


Floor plan common room 1:33

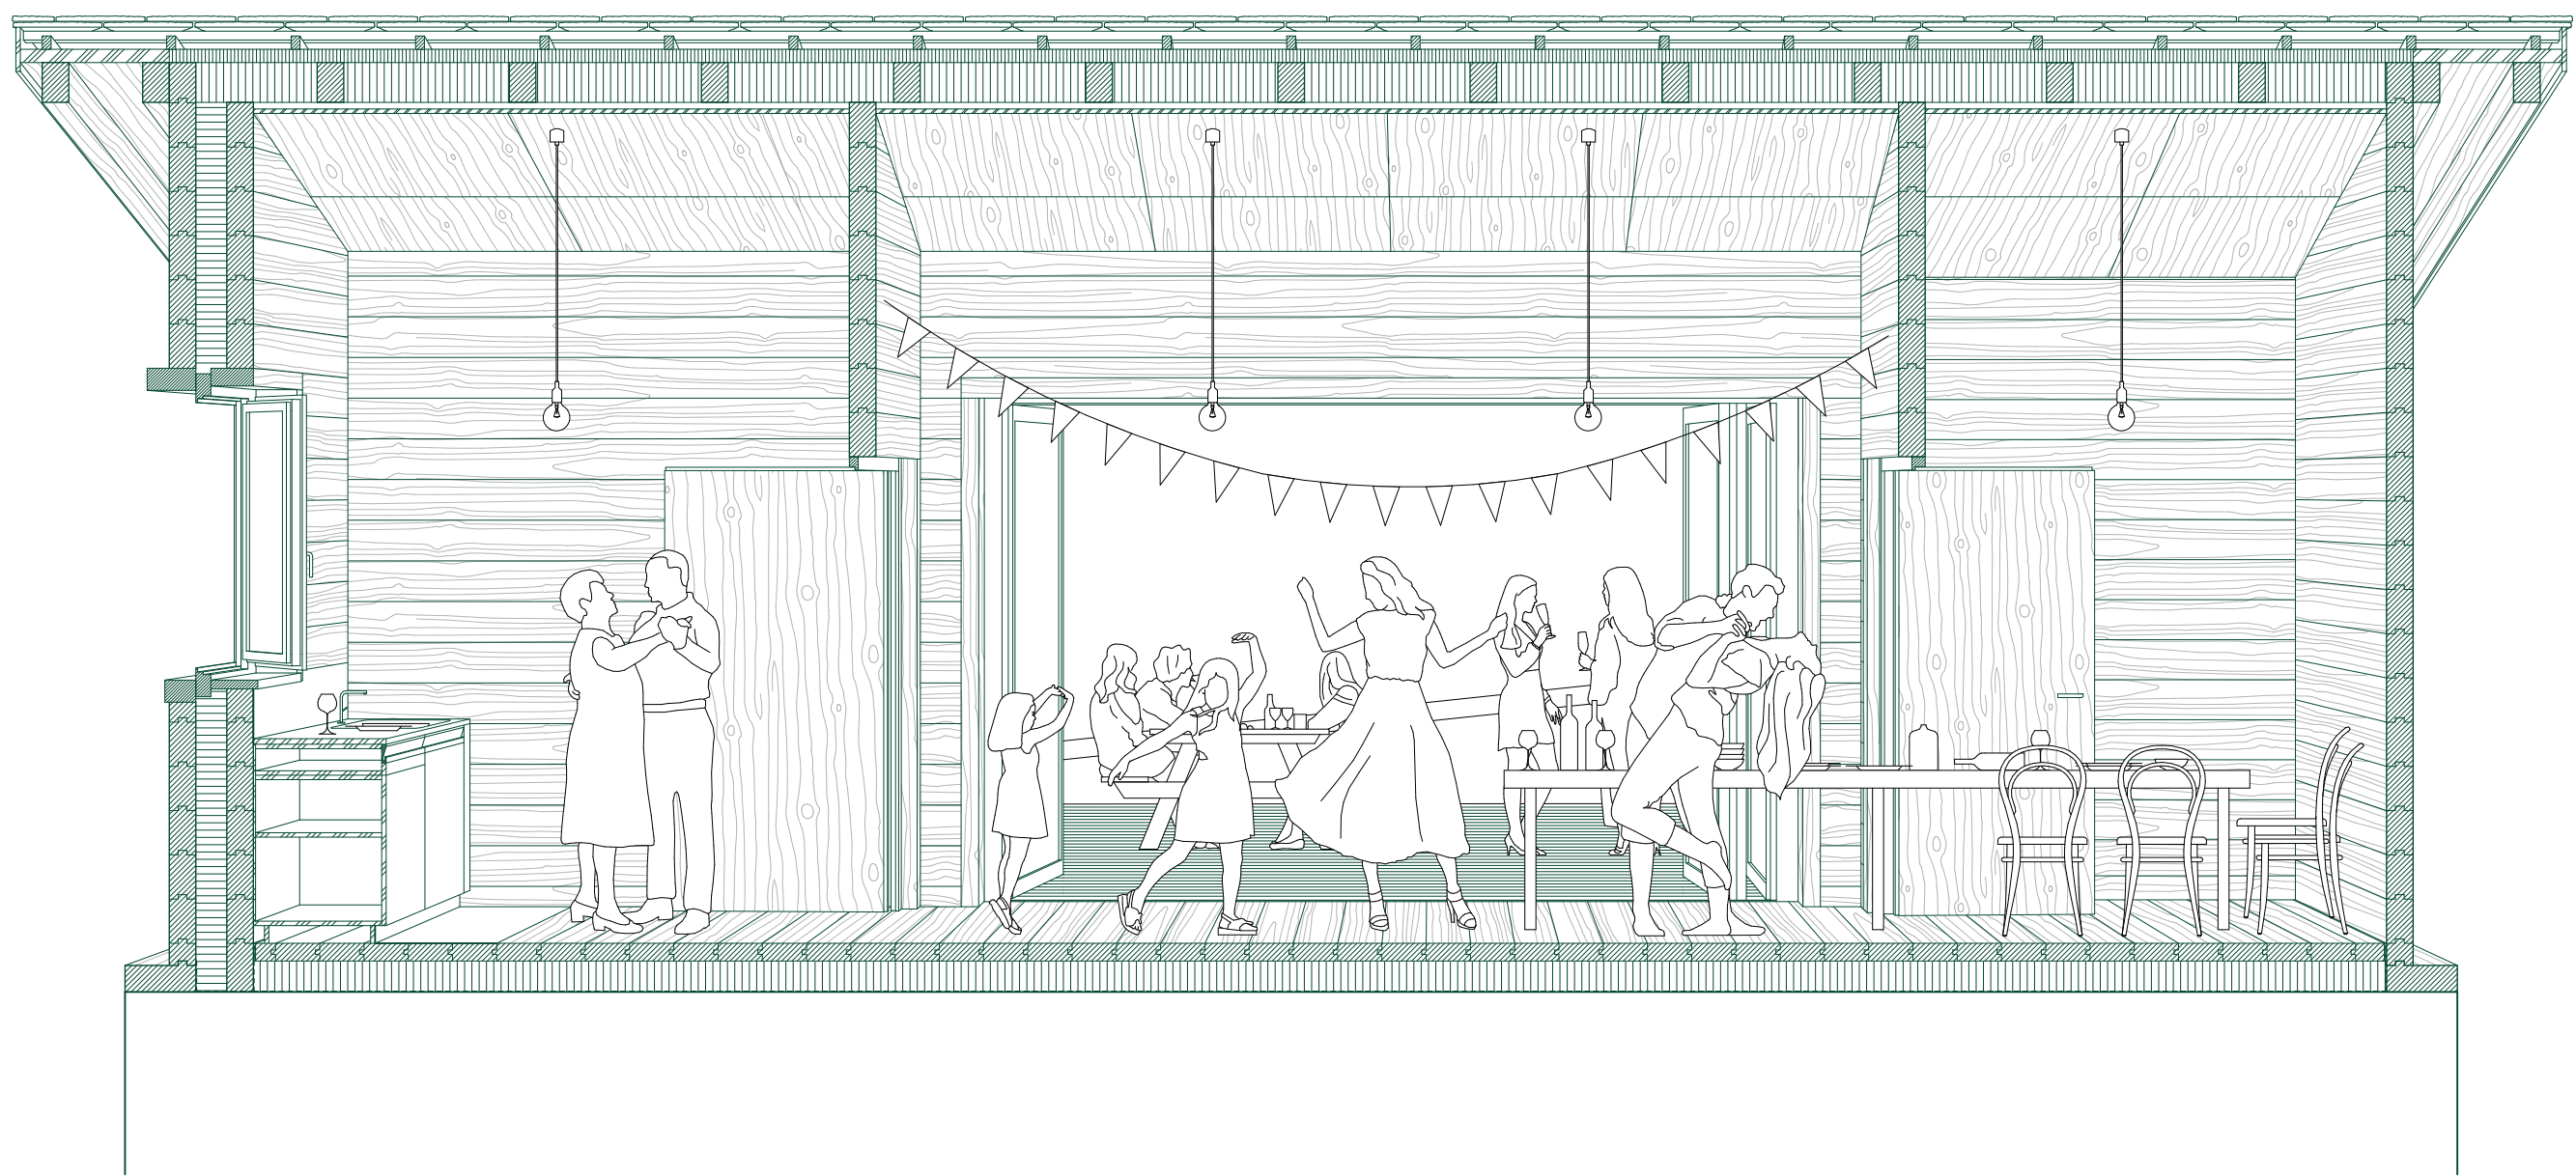

Section common room 1:33

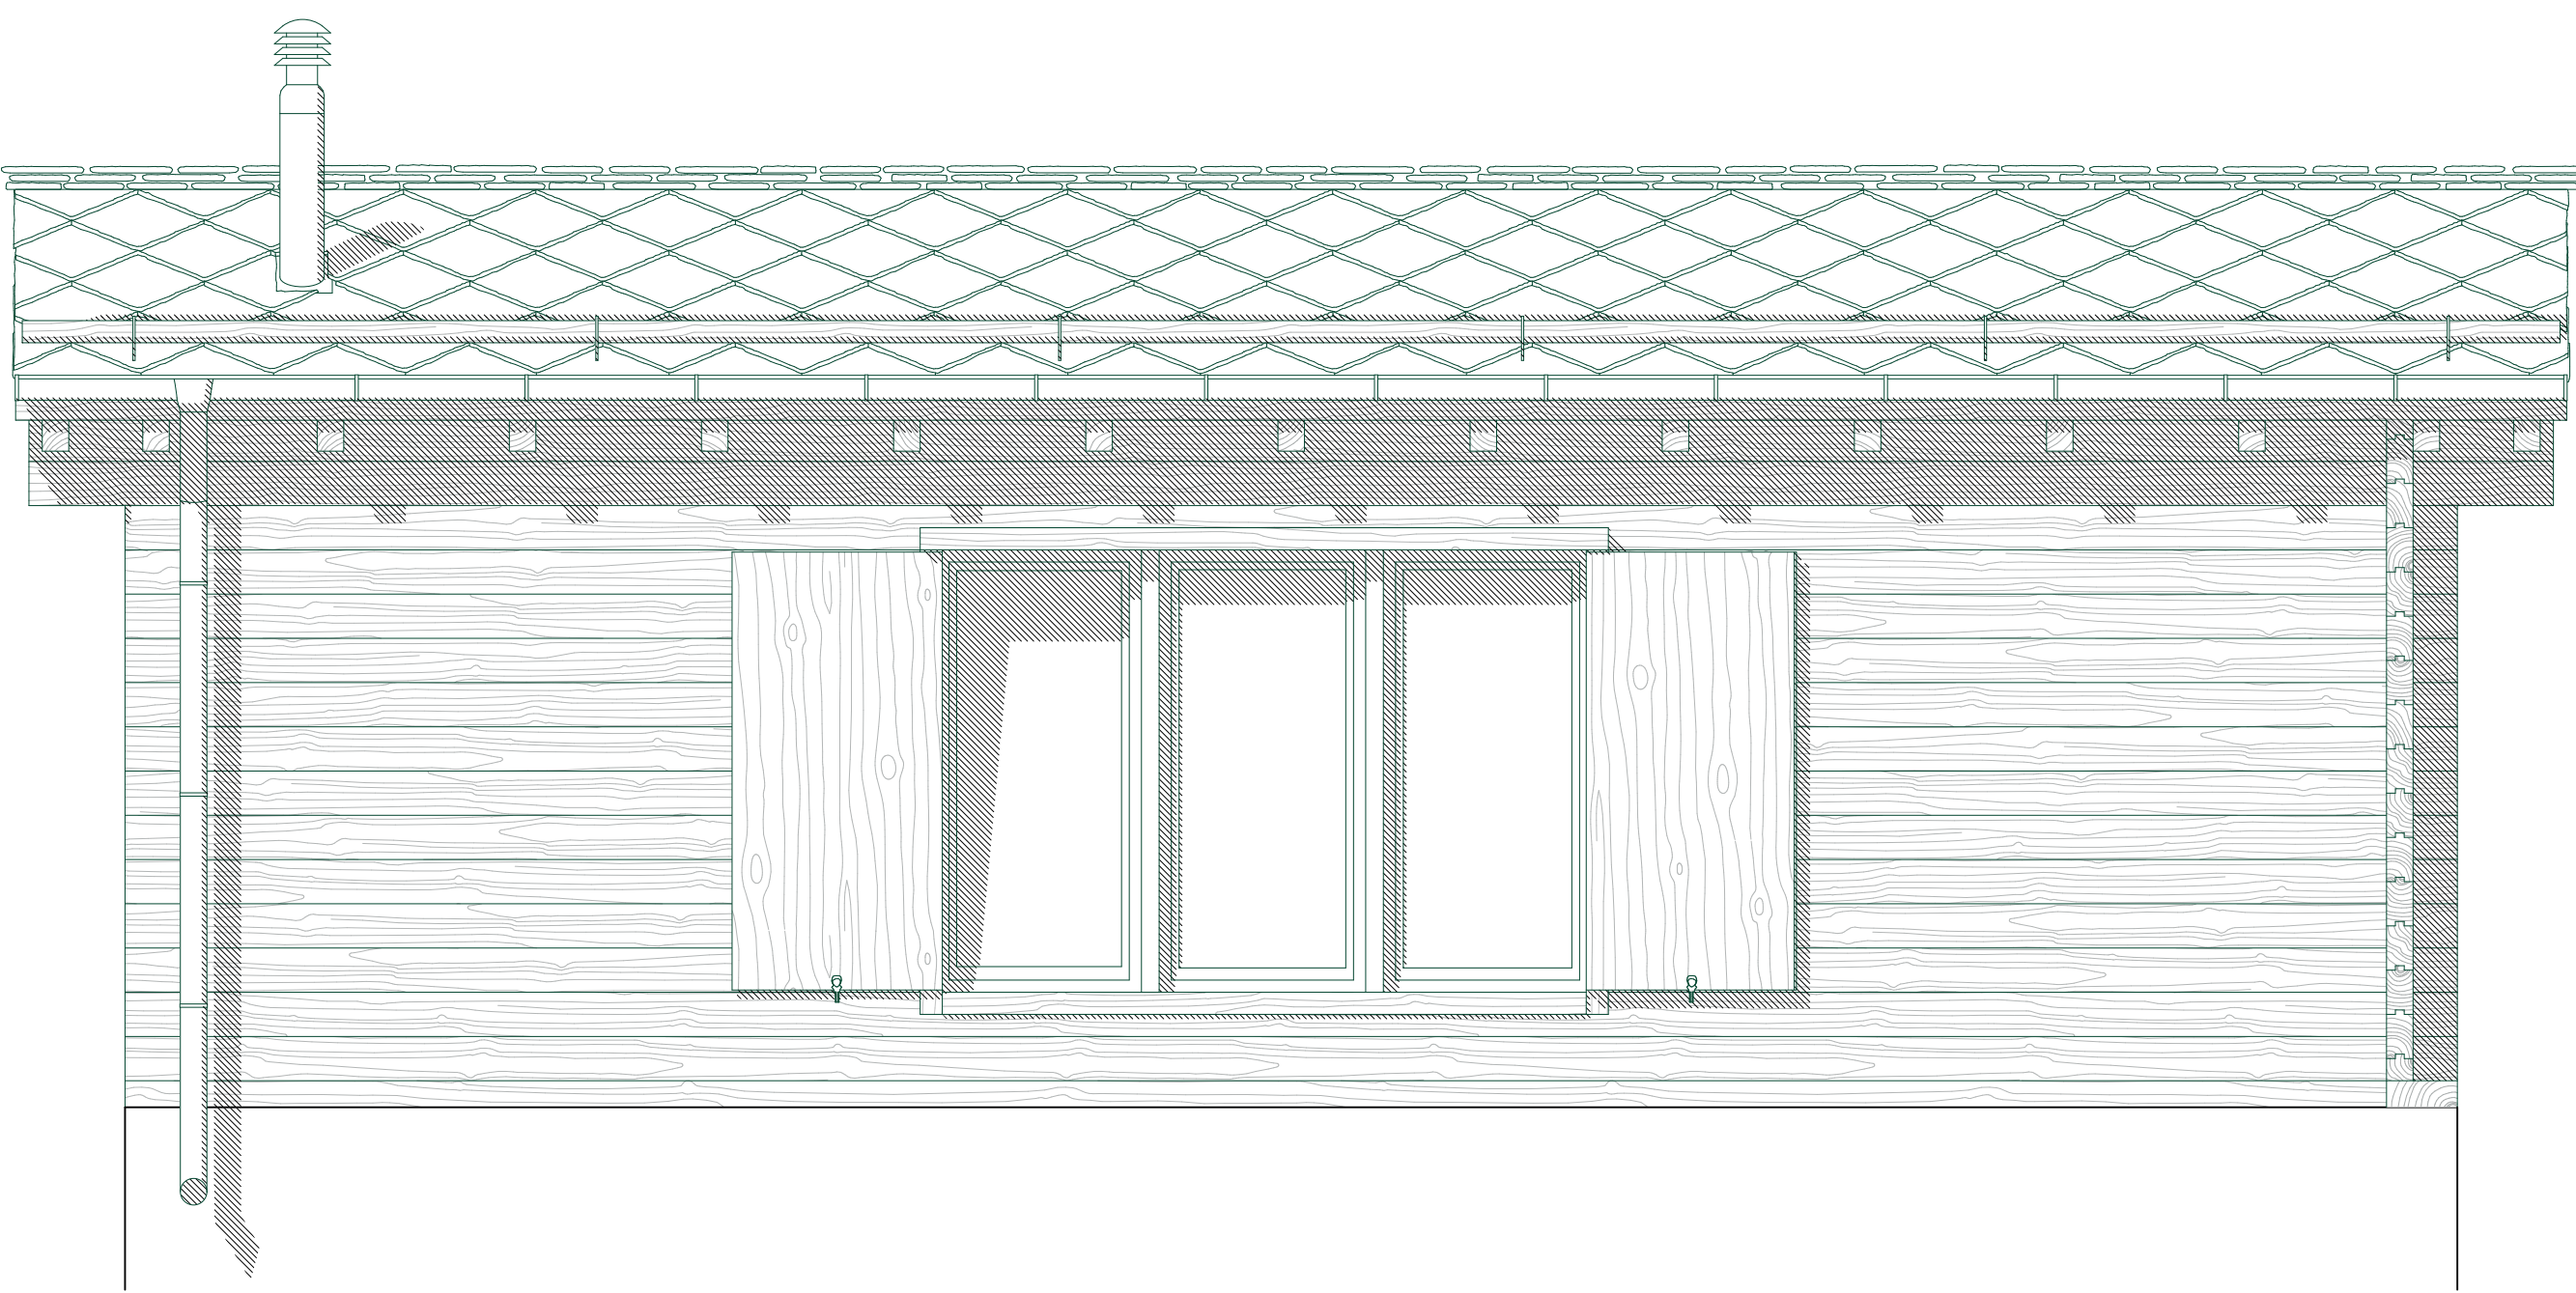

South facade common room 1:33

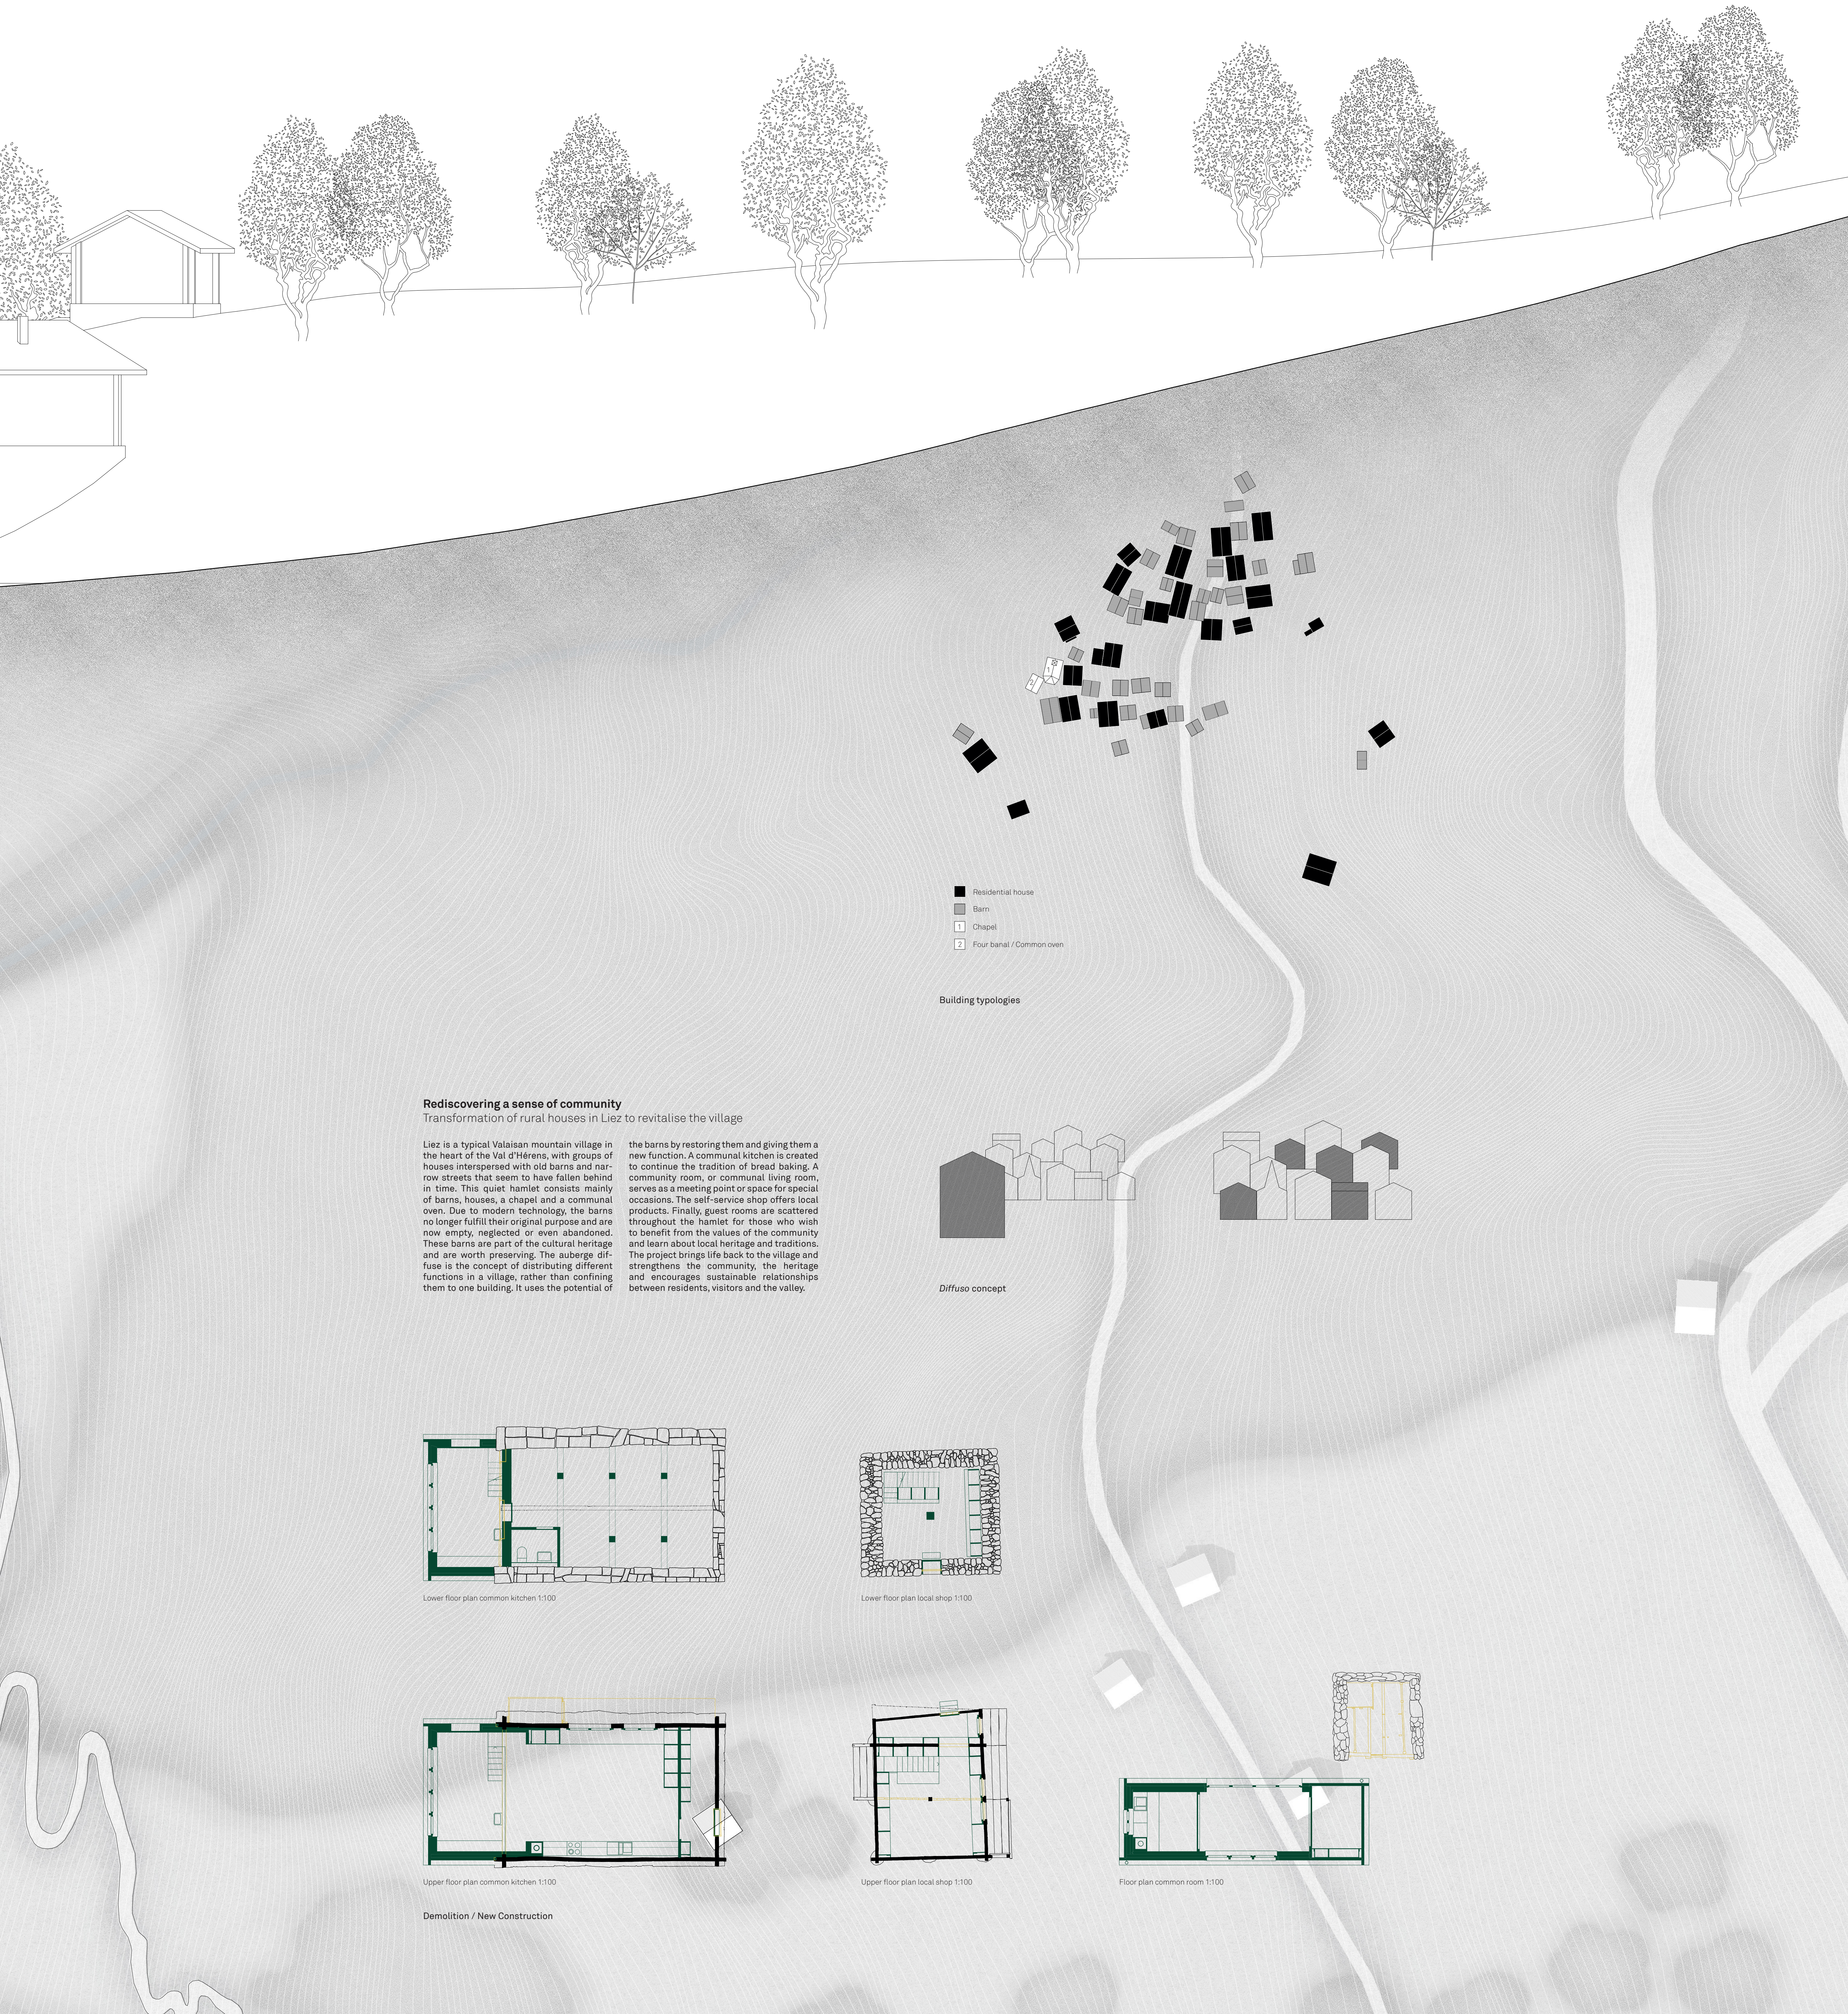


Rediscovering a sense of community


Transformation of rural houses in Liez to revitalise the village

Liez is a typical Valaisan mountain village in the heart of the Val d'Hérens, with groups of houses interspersed with old barns and narrow streets that seem to have fallen behind in time. This quiet hamlet consists mainly of barns, houses, a chapel and a communal oven. Due to modern technology, the barns no longer fulfill their original purpose and are now empty, neglected or even abandoned. These barns are part of the cultural heritage and are worth preserving. The euberge diffuse is the concept of distributing different functions in a village, rather than confining them to one building. It uses the potential of


the barns by restoring them and giving them a new function. A communal kitchen is created to continue the tradition of bread baking. A community room, or communal living room, serves as a meeting point or space for special occasions. The self-service shop offers local products. Finally, guest rooms are scattered throughout the hamlet for those who wish to benefit from the values of the community and learn about local heritage and traditions. The project brings life back to the village and strengthens the community, the heritage and encourages sustainable relationships between residents, visitors and the valley.

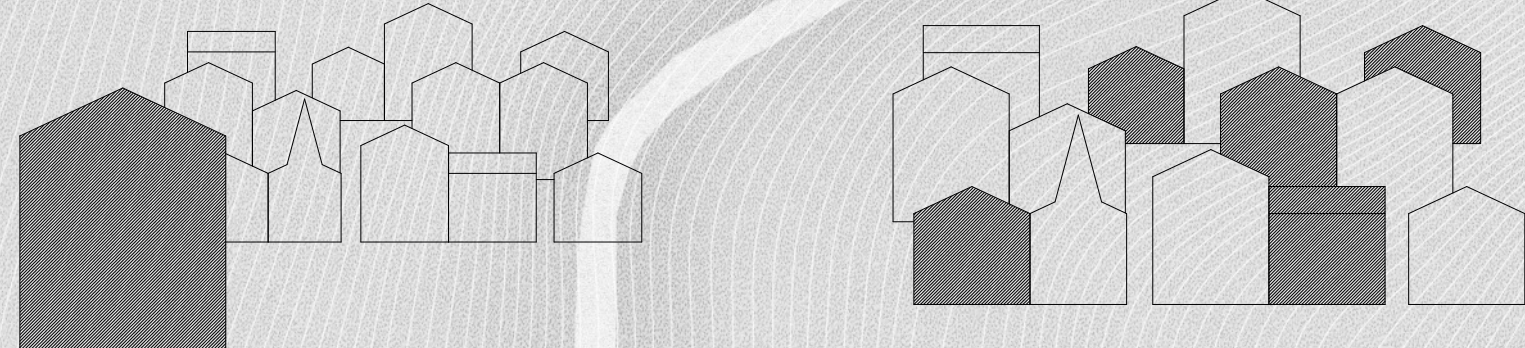


Diffuso concept

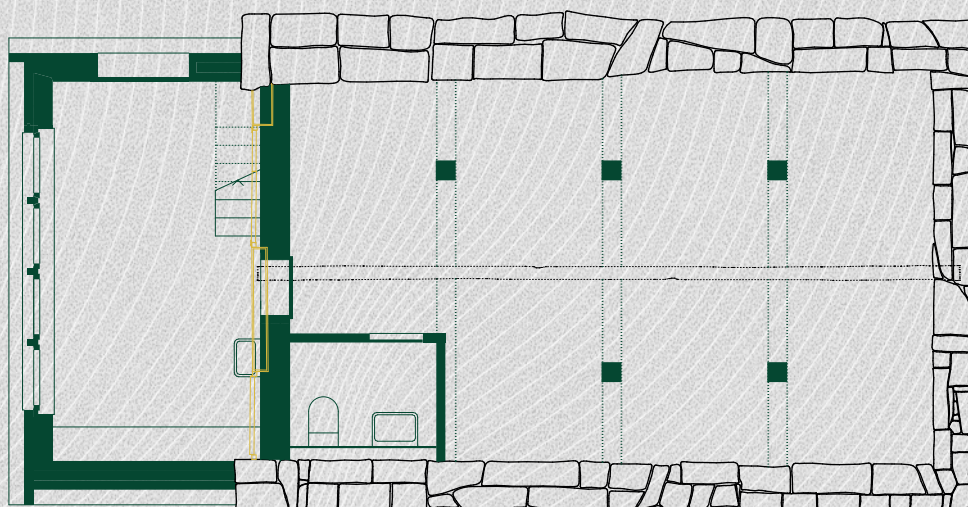


Lower floor plan common kitchen 1:100

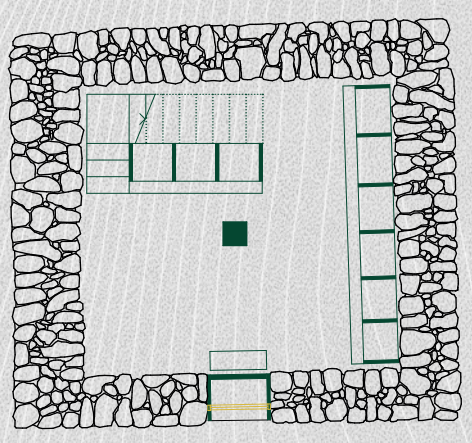


Lower floor plan local shop 1:100

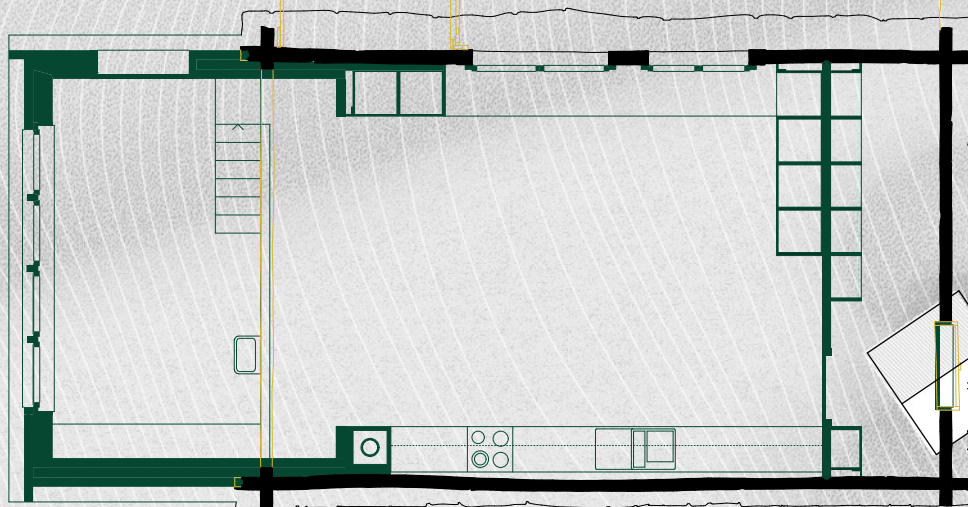

Upper floor plan common kitchen 1:100

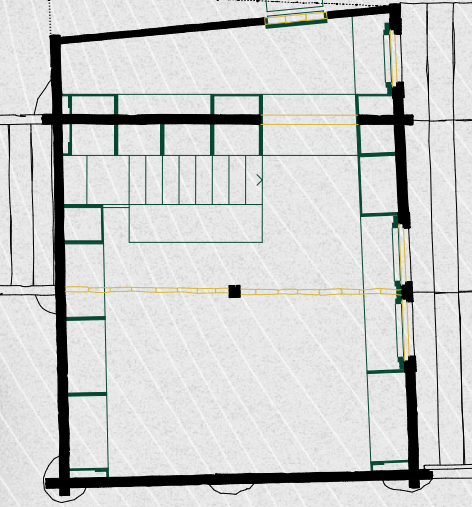

Upper floor plan local shop 1:100

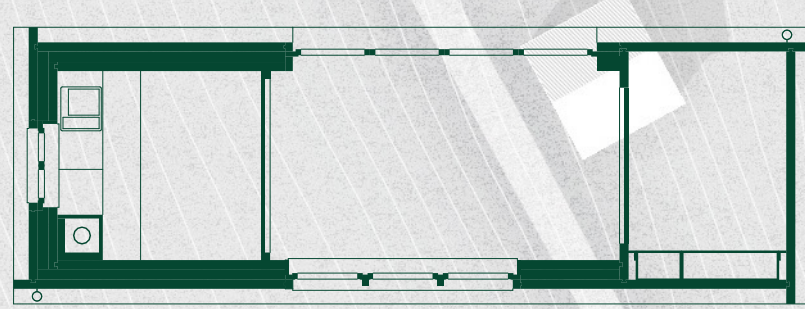

Floor plan common room 1:100