


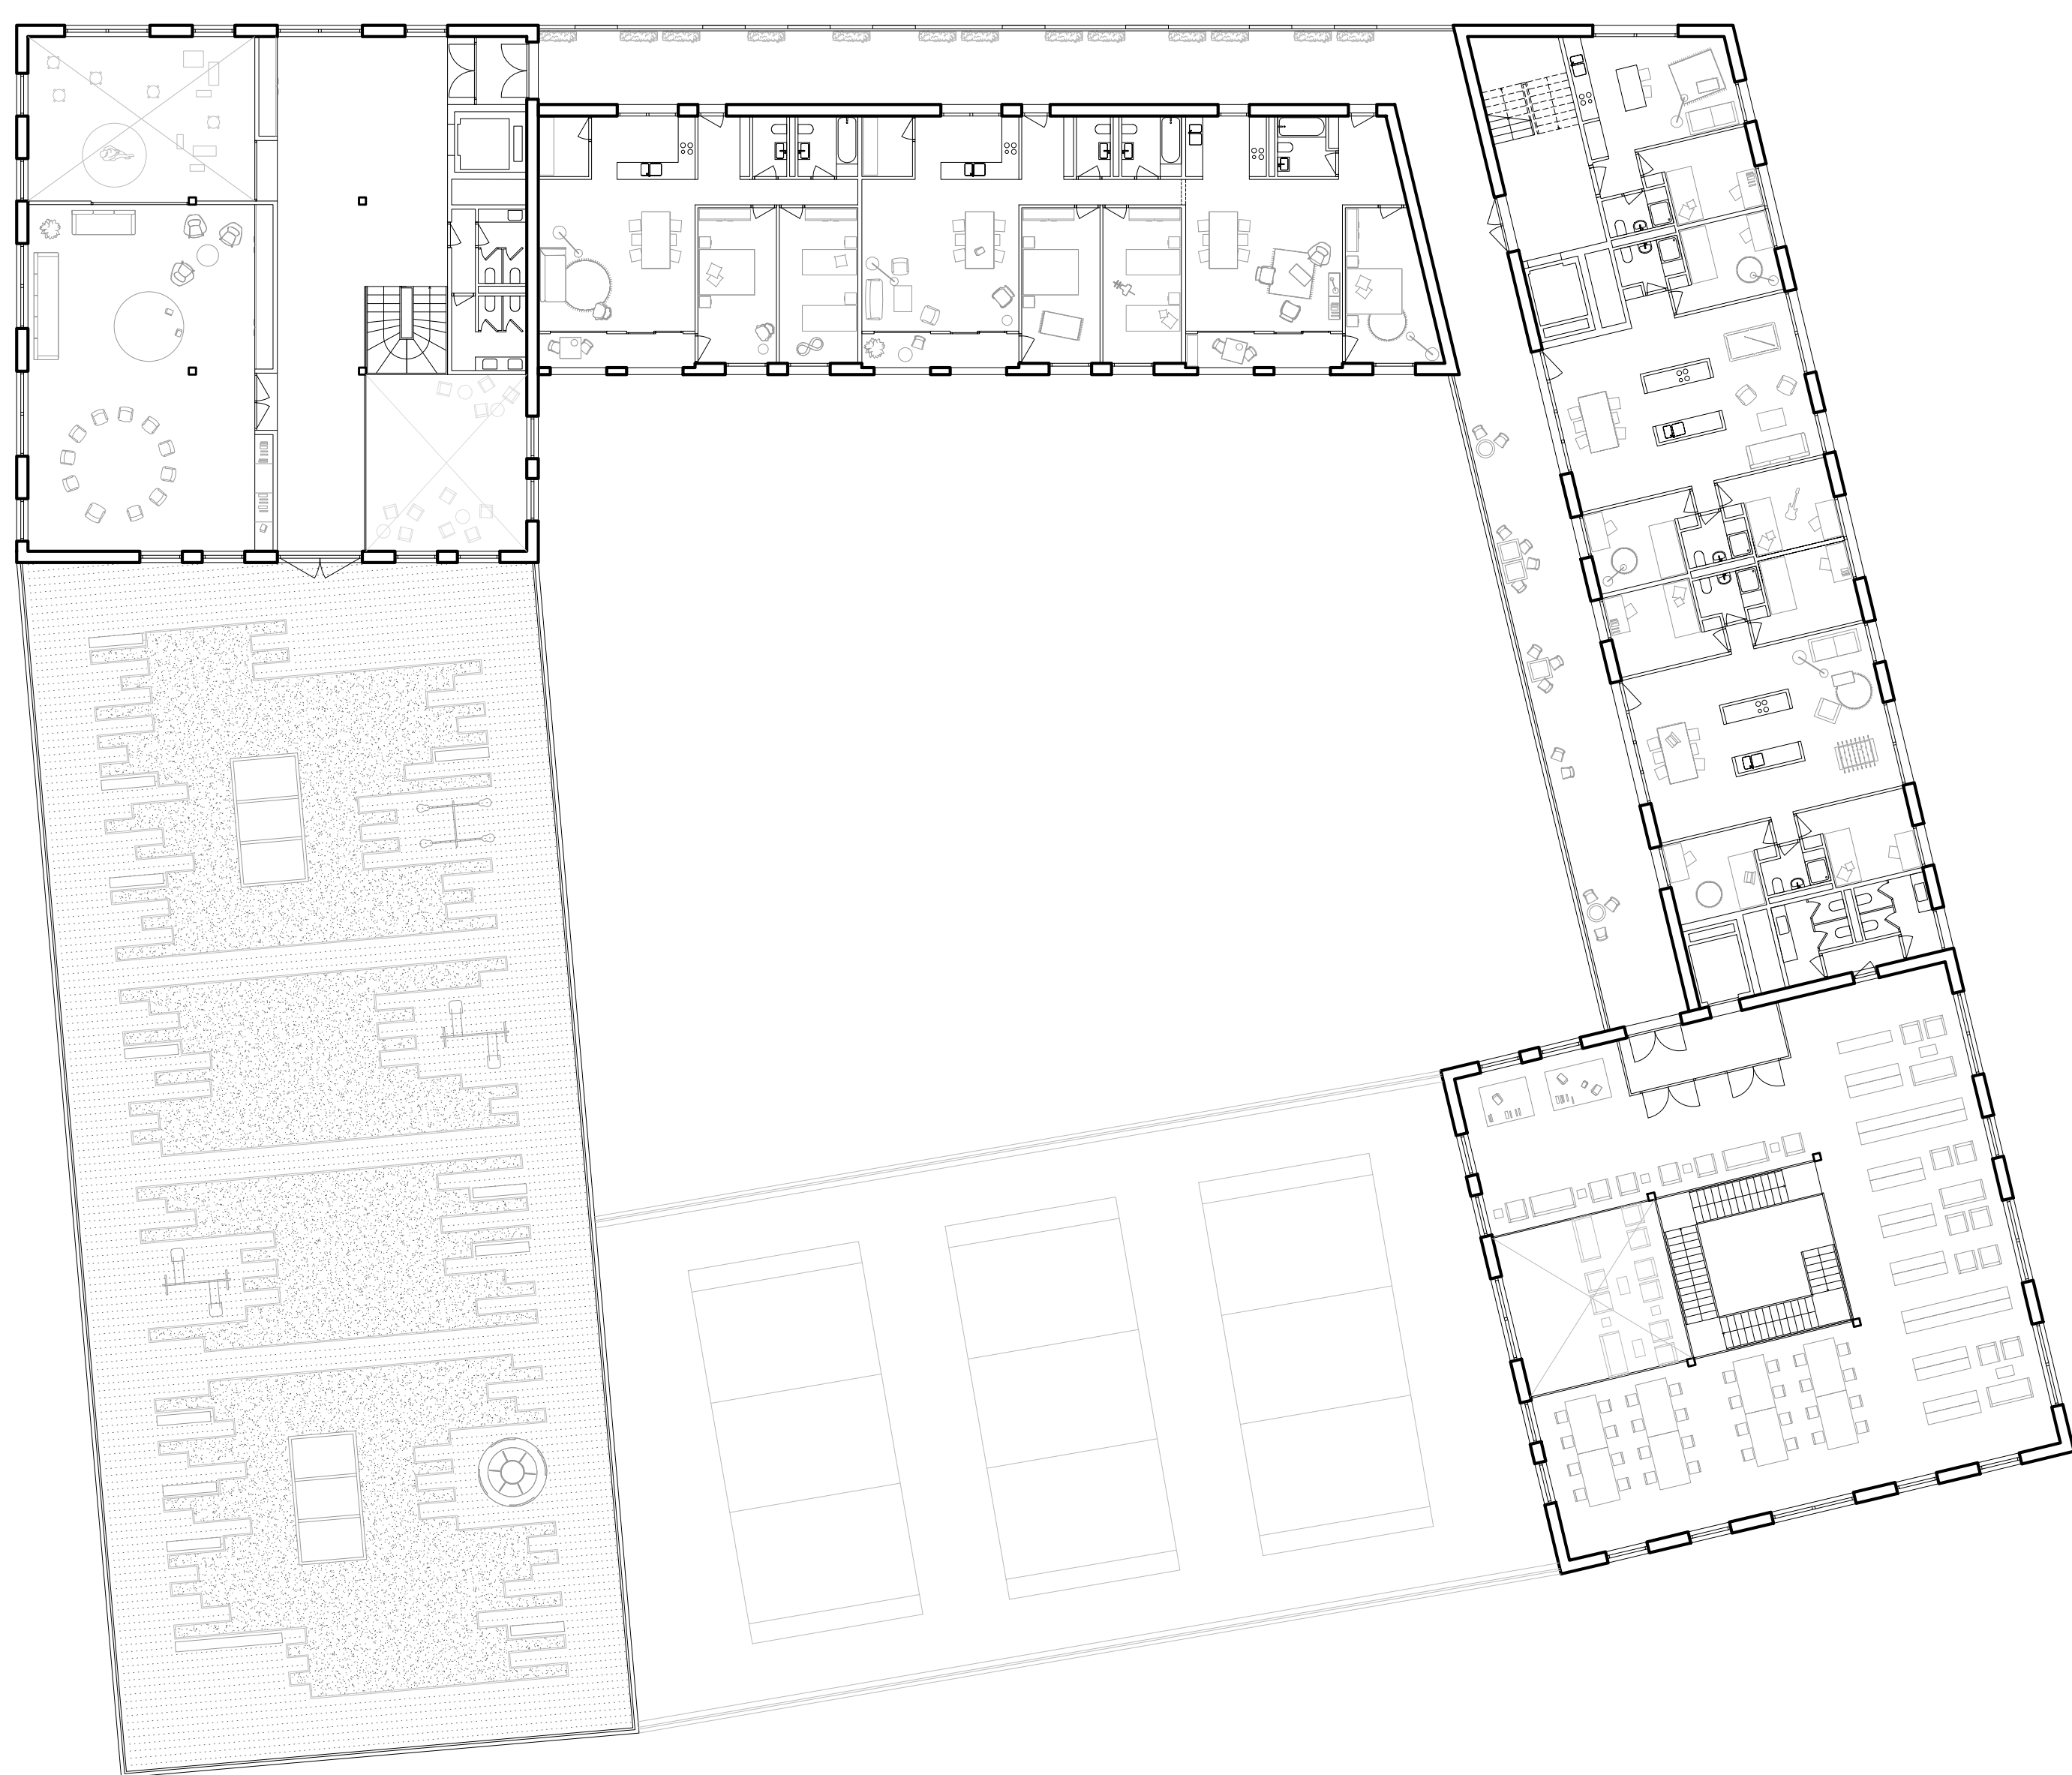

- PLAN ETAGE 3 | 1:200 -



- PLAN ETAGE 5 | 1:200 -



- PLAN ETAGE 2 | 1:200 -



- PLAN ETAGE 4 | 1:200 -



- FACADE OUEST | 1:200 -



- COUPE SUD | 1:200 -