



Section A-A' 1:200

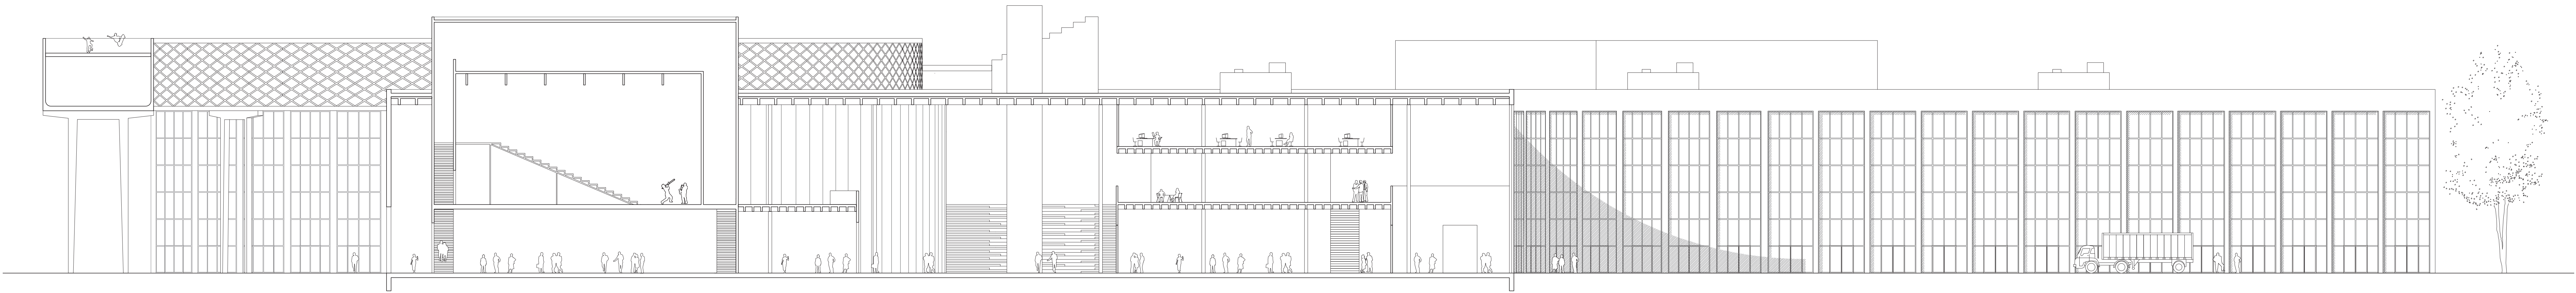

Section B-B' 1:200

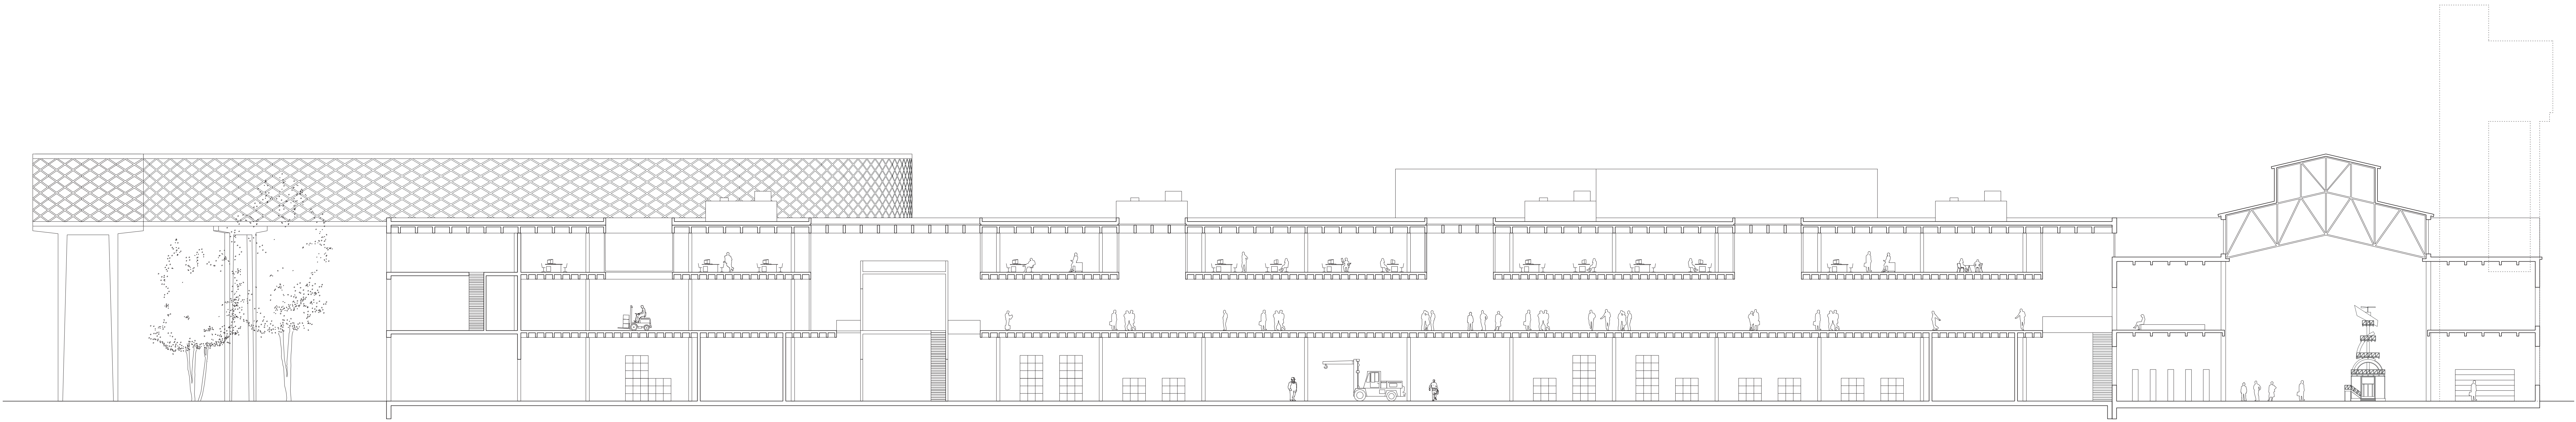

Section C-C' 1:200