



Accessibility

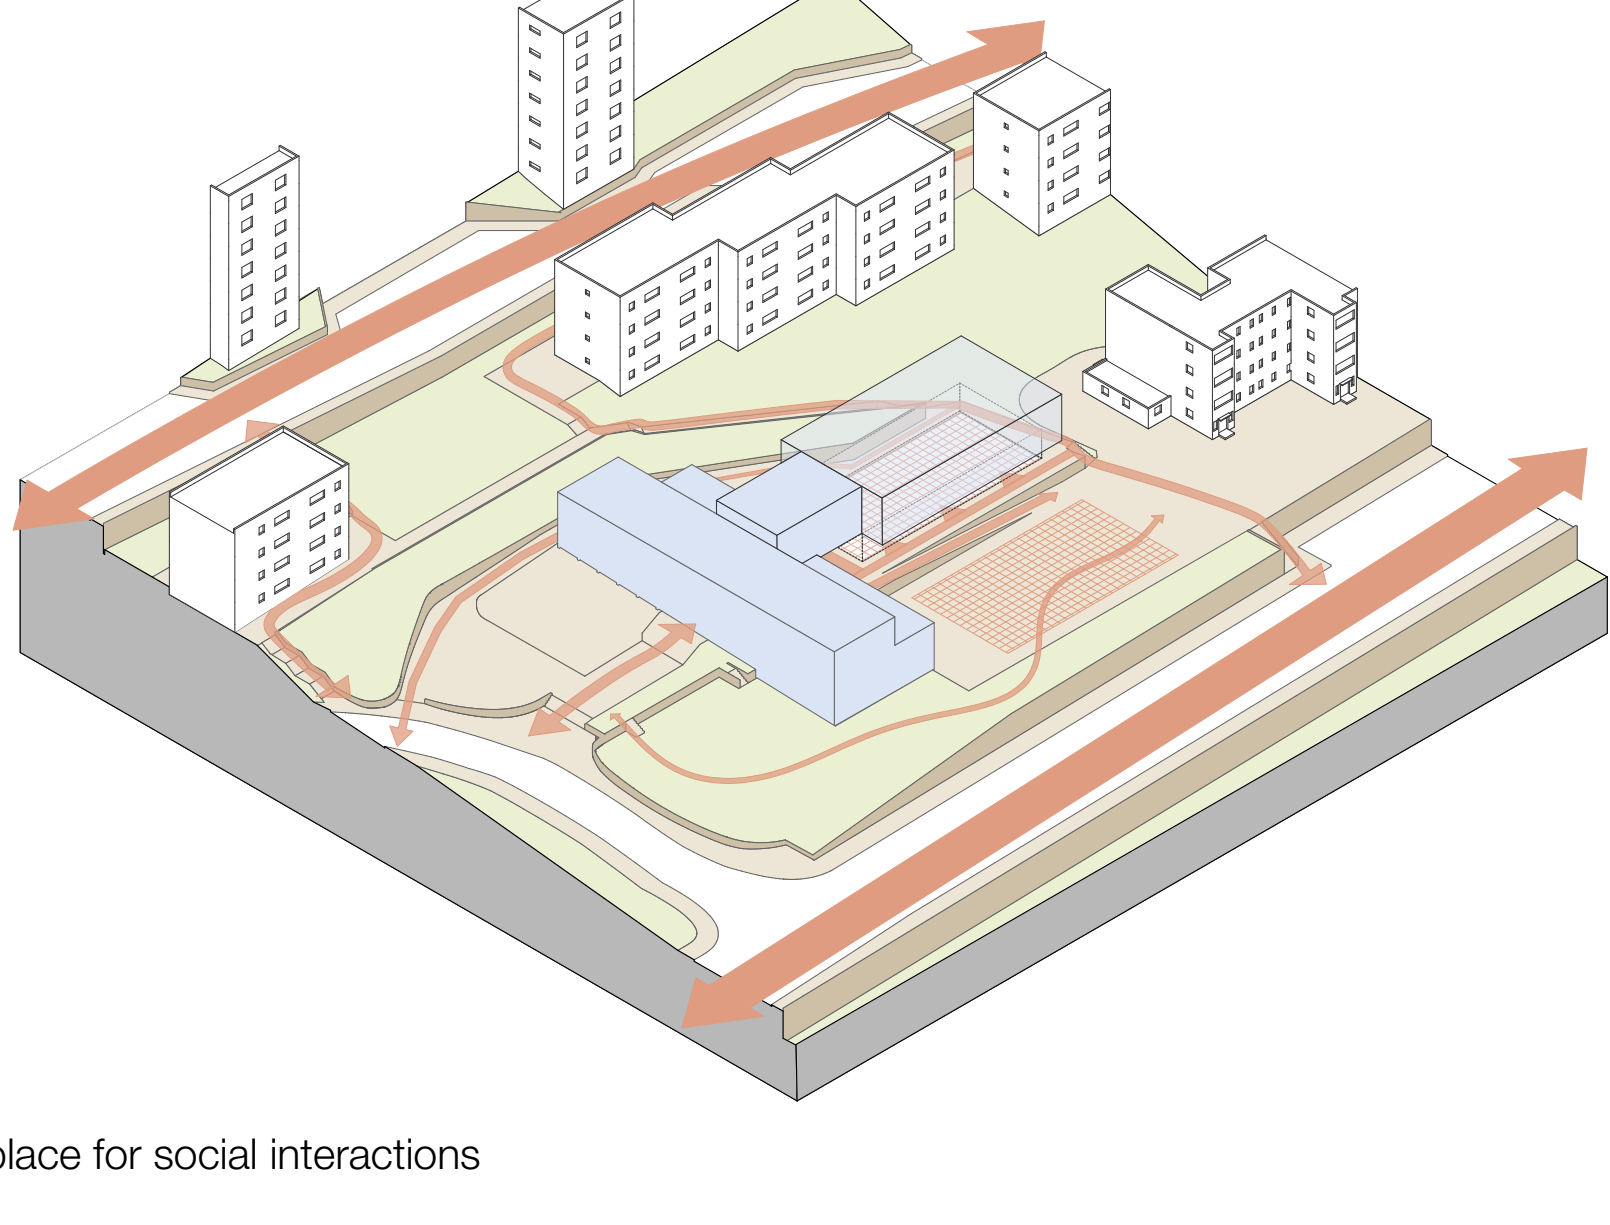


A place for social interactions


Phasing

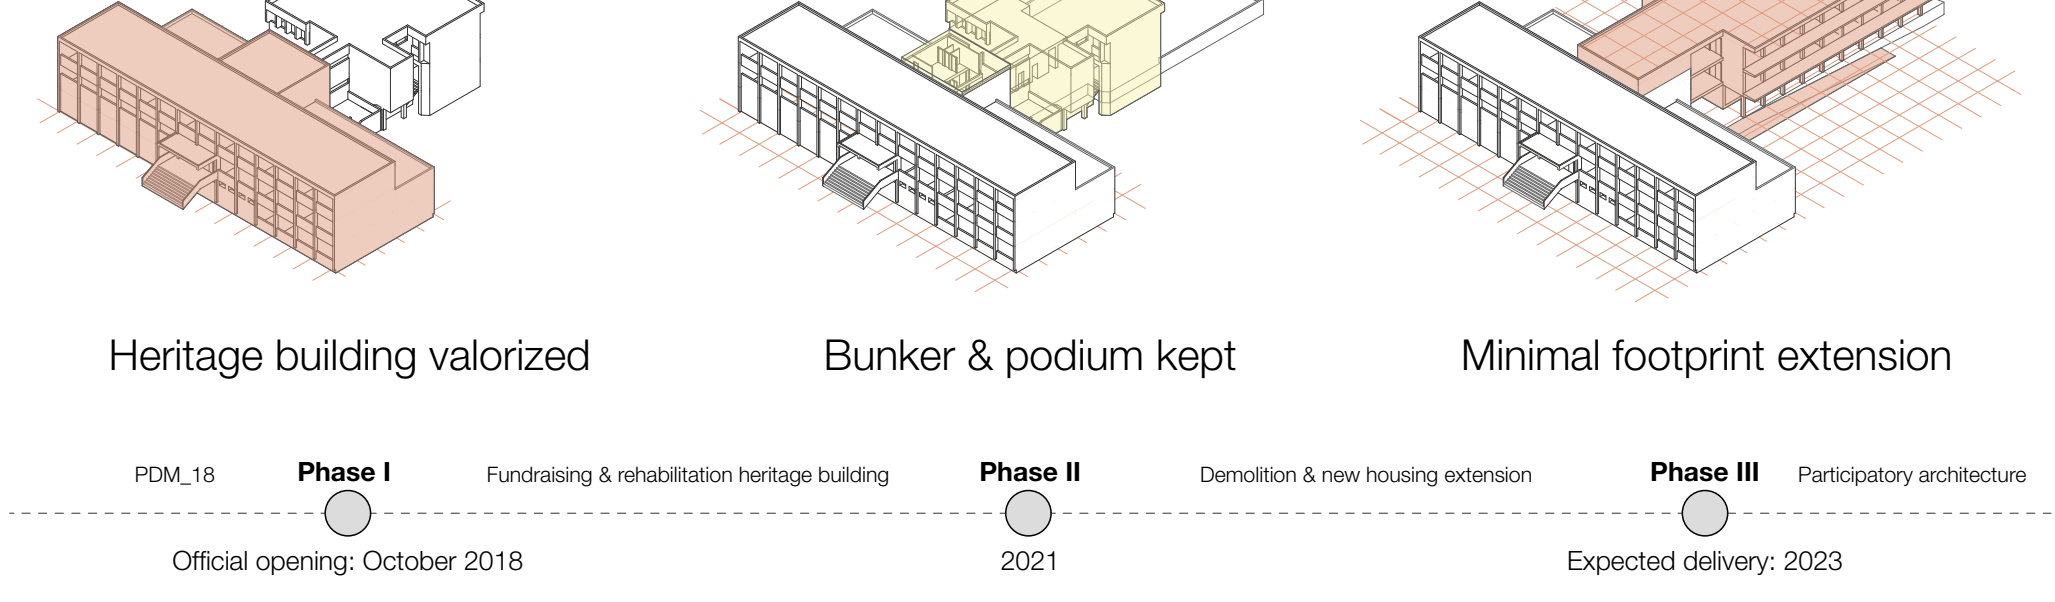

Dialogue

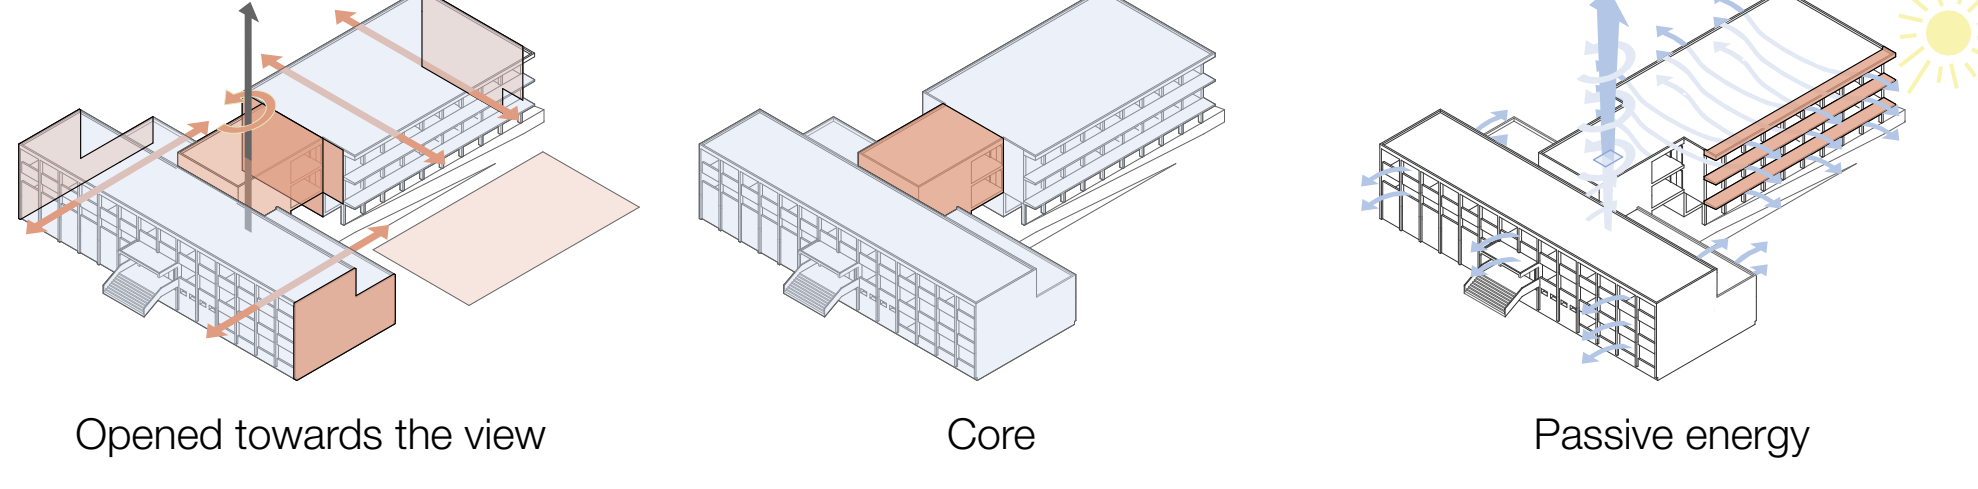


Structural system

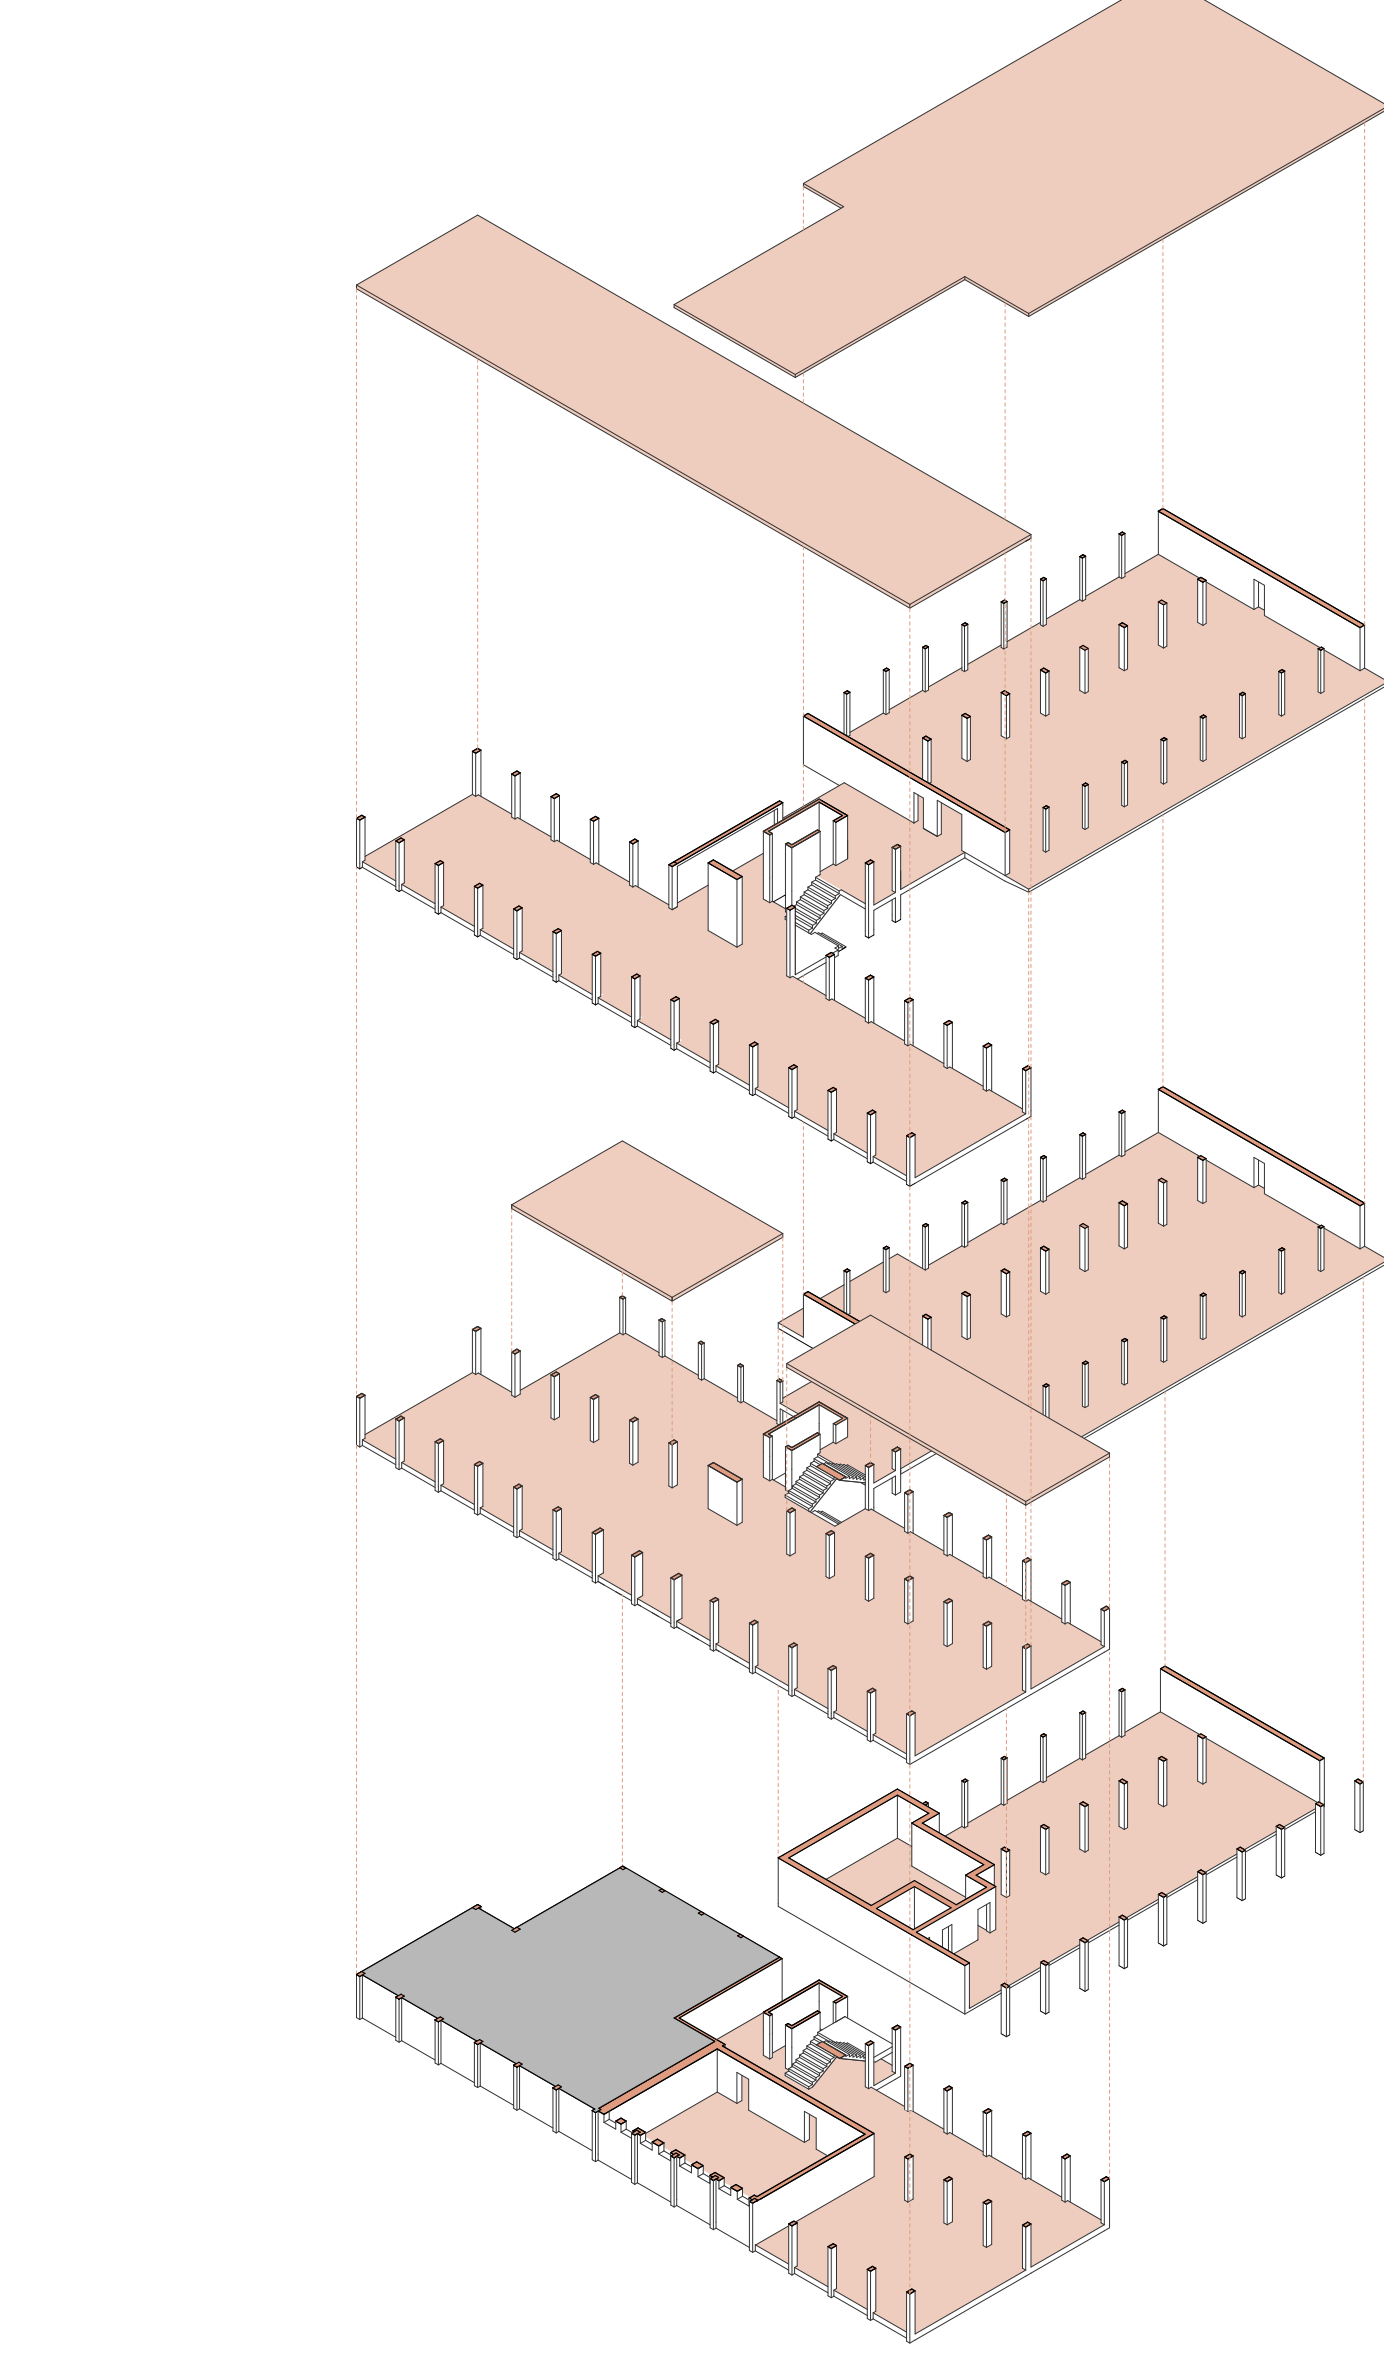


Free plan

D.I.Y. partition wall

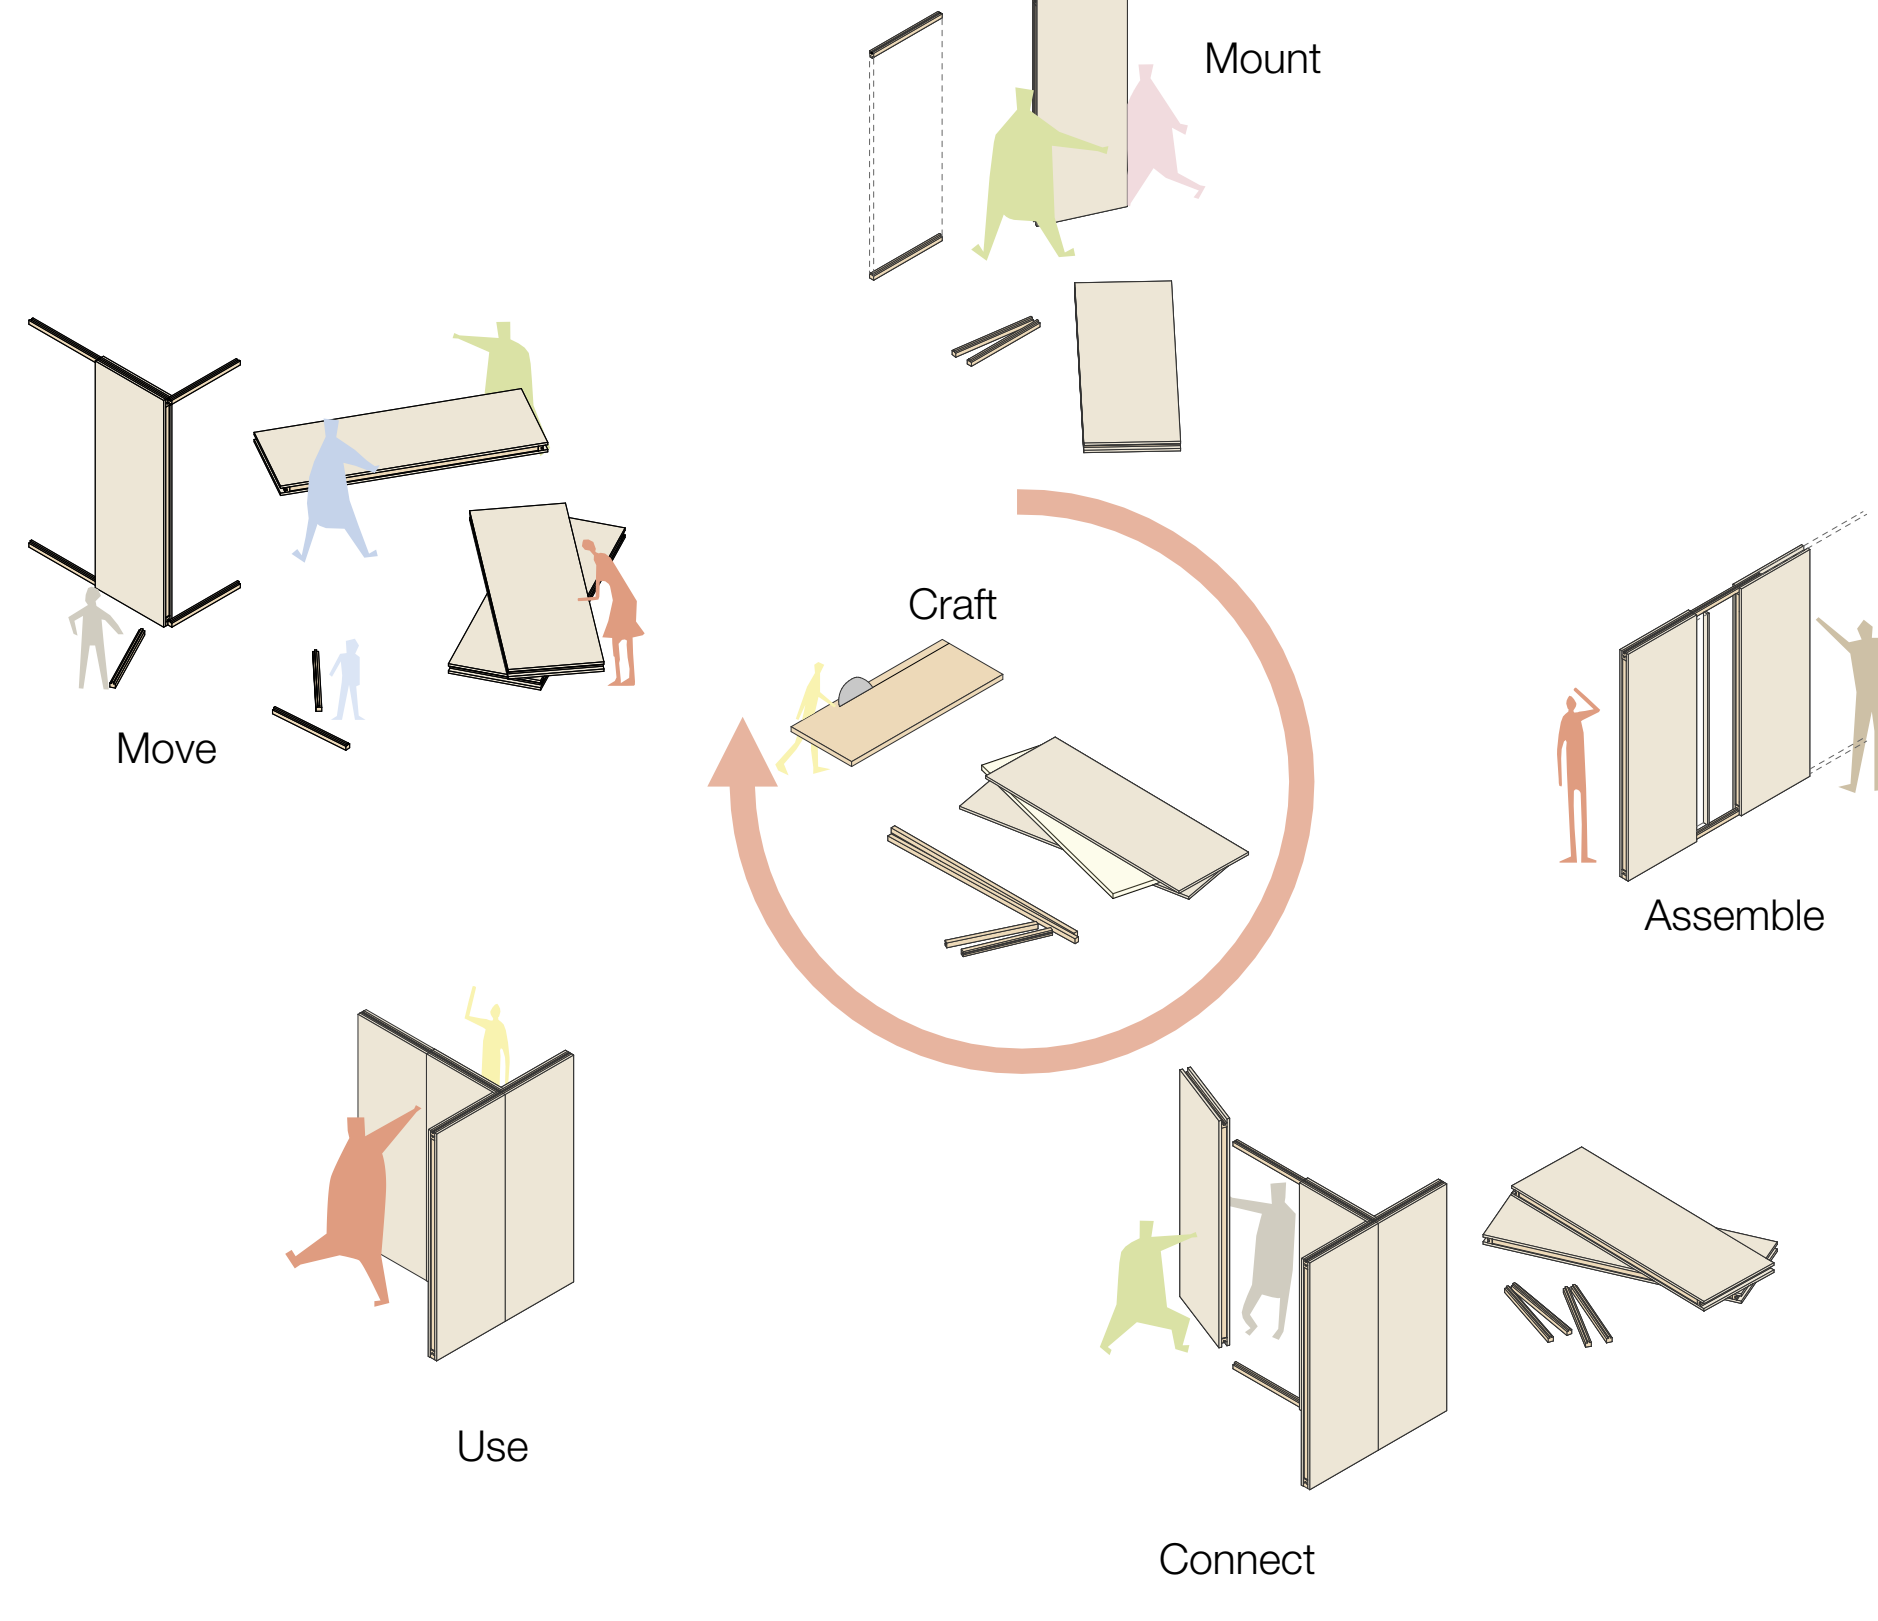

Catalogue of D.I.Y. elements

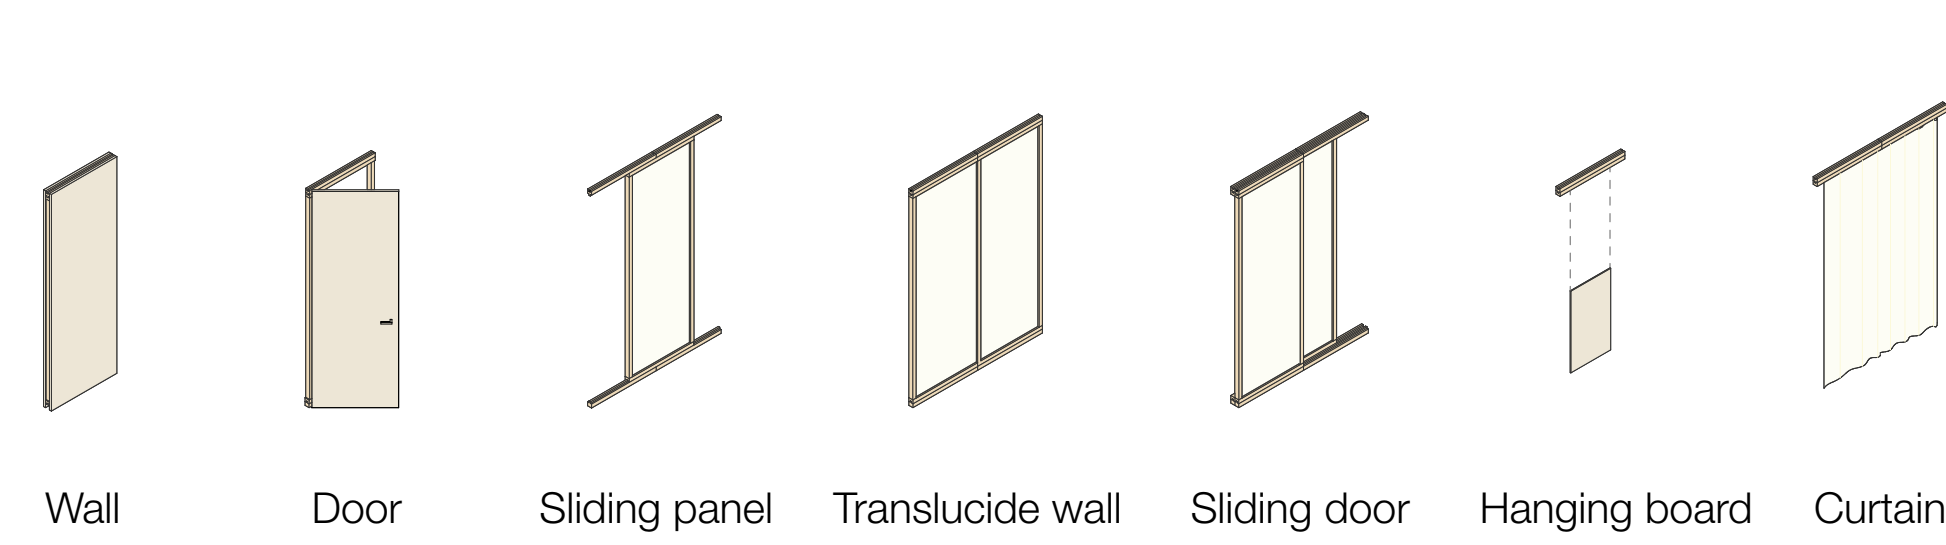

Program

	Phase	I	II	III	Net area (m²)
Housing					890
	Dwellings				890
Education					715
	Lobby + Gallery				230
	Auditorium				155
	Classroom (working with materials)				85
	Library				60
	Meeting room / Classroom (literature)				55
	Computer room				50
	Classroom (frontal)				40
	Classroom (for conversations)				40
Workshops					635
	Visual arts				100
	Carpentry				100
	Dancing hall				100
	Theatre rehearsal room				70
	Children & Parents playing area				55
	Music room				45
	Music recording studio				45
	Movie + Video editing				45
	General warehouse				40
	Costume room				35
Offices					170
	Tarbut school & Ohel Group office				50
	Culture festivals office				40
	Treasury & Fundraising team				40
	Coordinator's office (Goor & Moran) & Secretary				40
Facilities					390
	Parking				250
	Coffee house & Kitchen				90
	Restrooms & Showers				50

2800 m²