


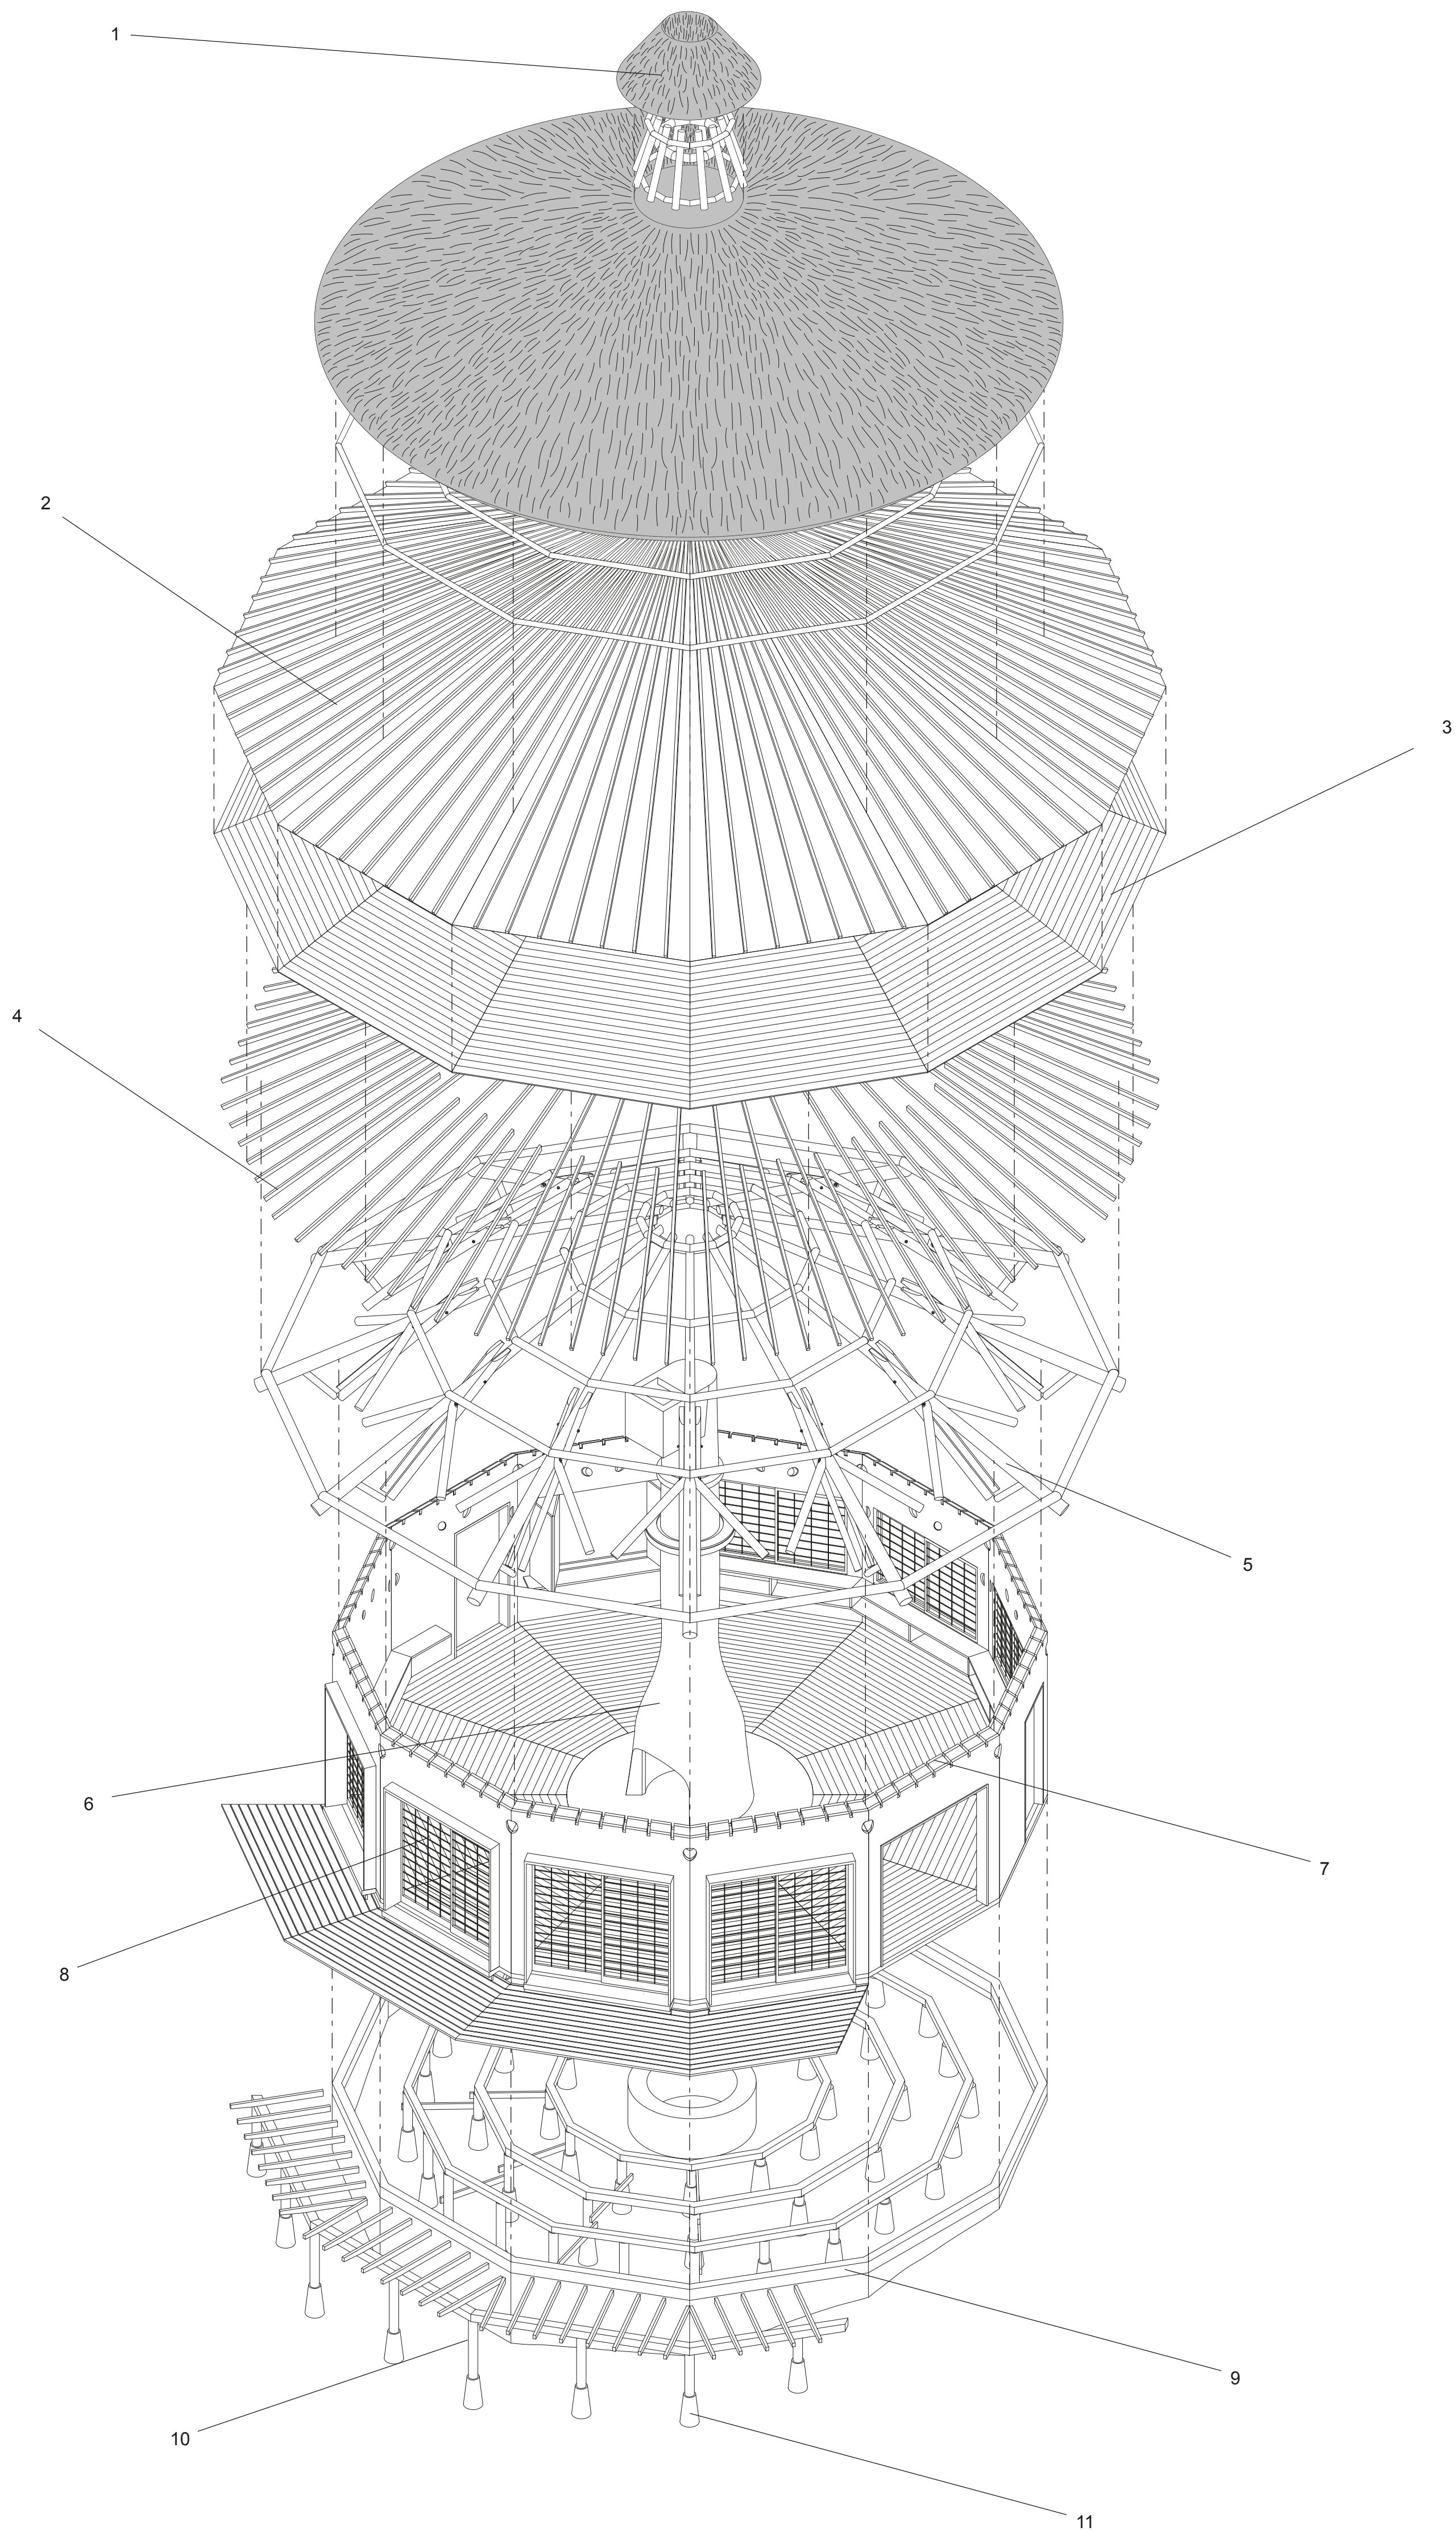


round wood :
structure (stacked, linear structure, reciprocal structure) ornamental.
standardized wood : structure, floor, cladding, roof, partitioning.

metal :
screws, bolts, metal plate on the roof
concrete :
foundations, floor, fireplace

1 : Thatched roof
2 : Steel
3 : Wooden plank
4 : Rafter
5 : Round Wood
6 : Fireplace / concrete
7 : Rotate-cut lauan plywood
8 : Sliding door
9 : Standard wood


10 : Column (Round wood)
11 : Foundation (Concrete)

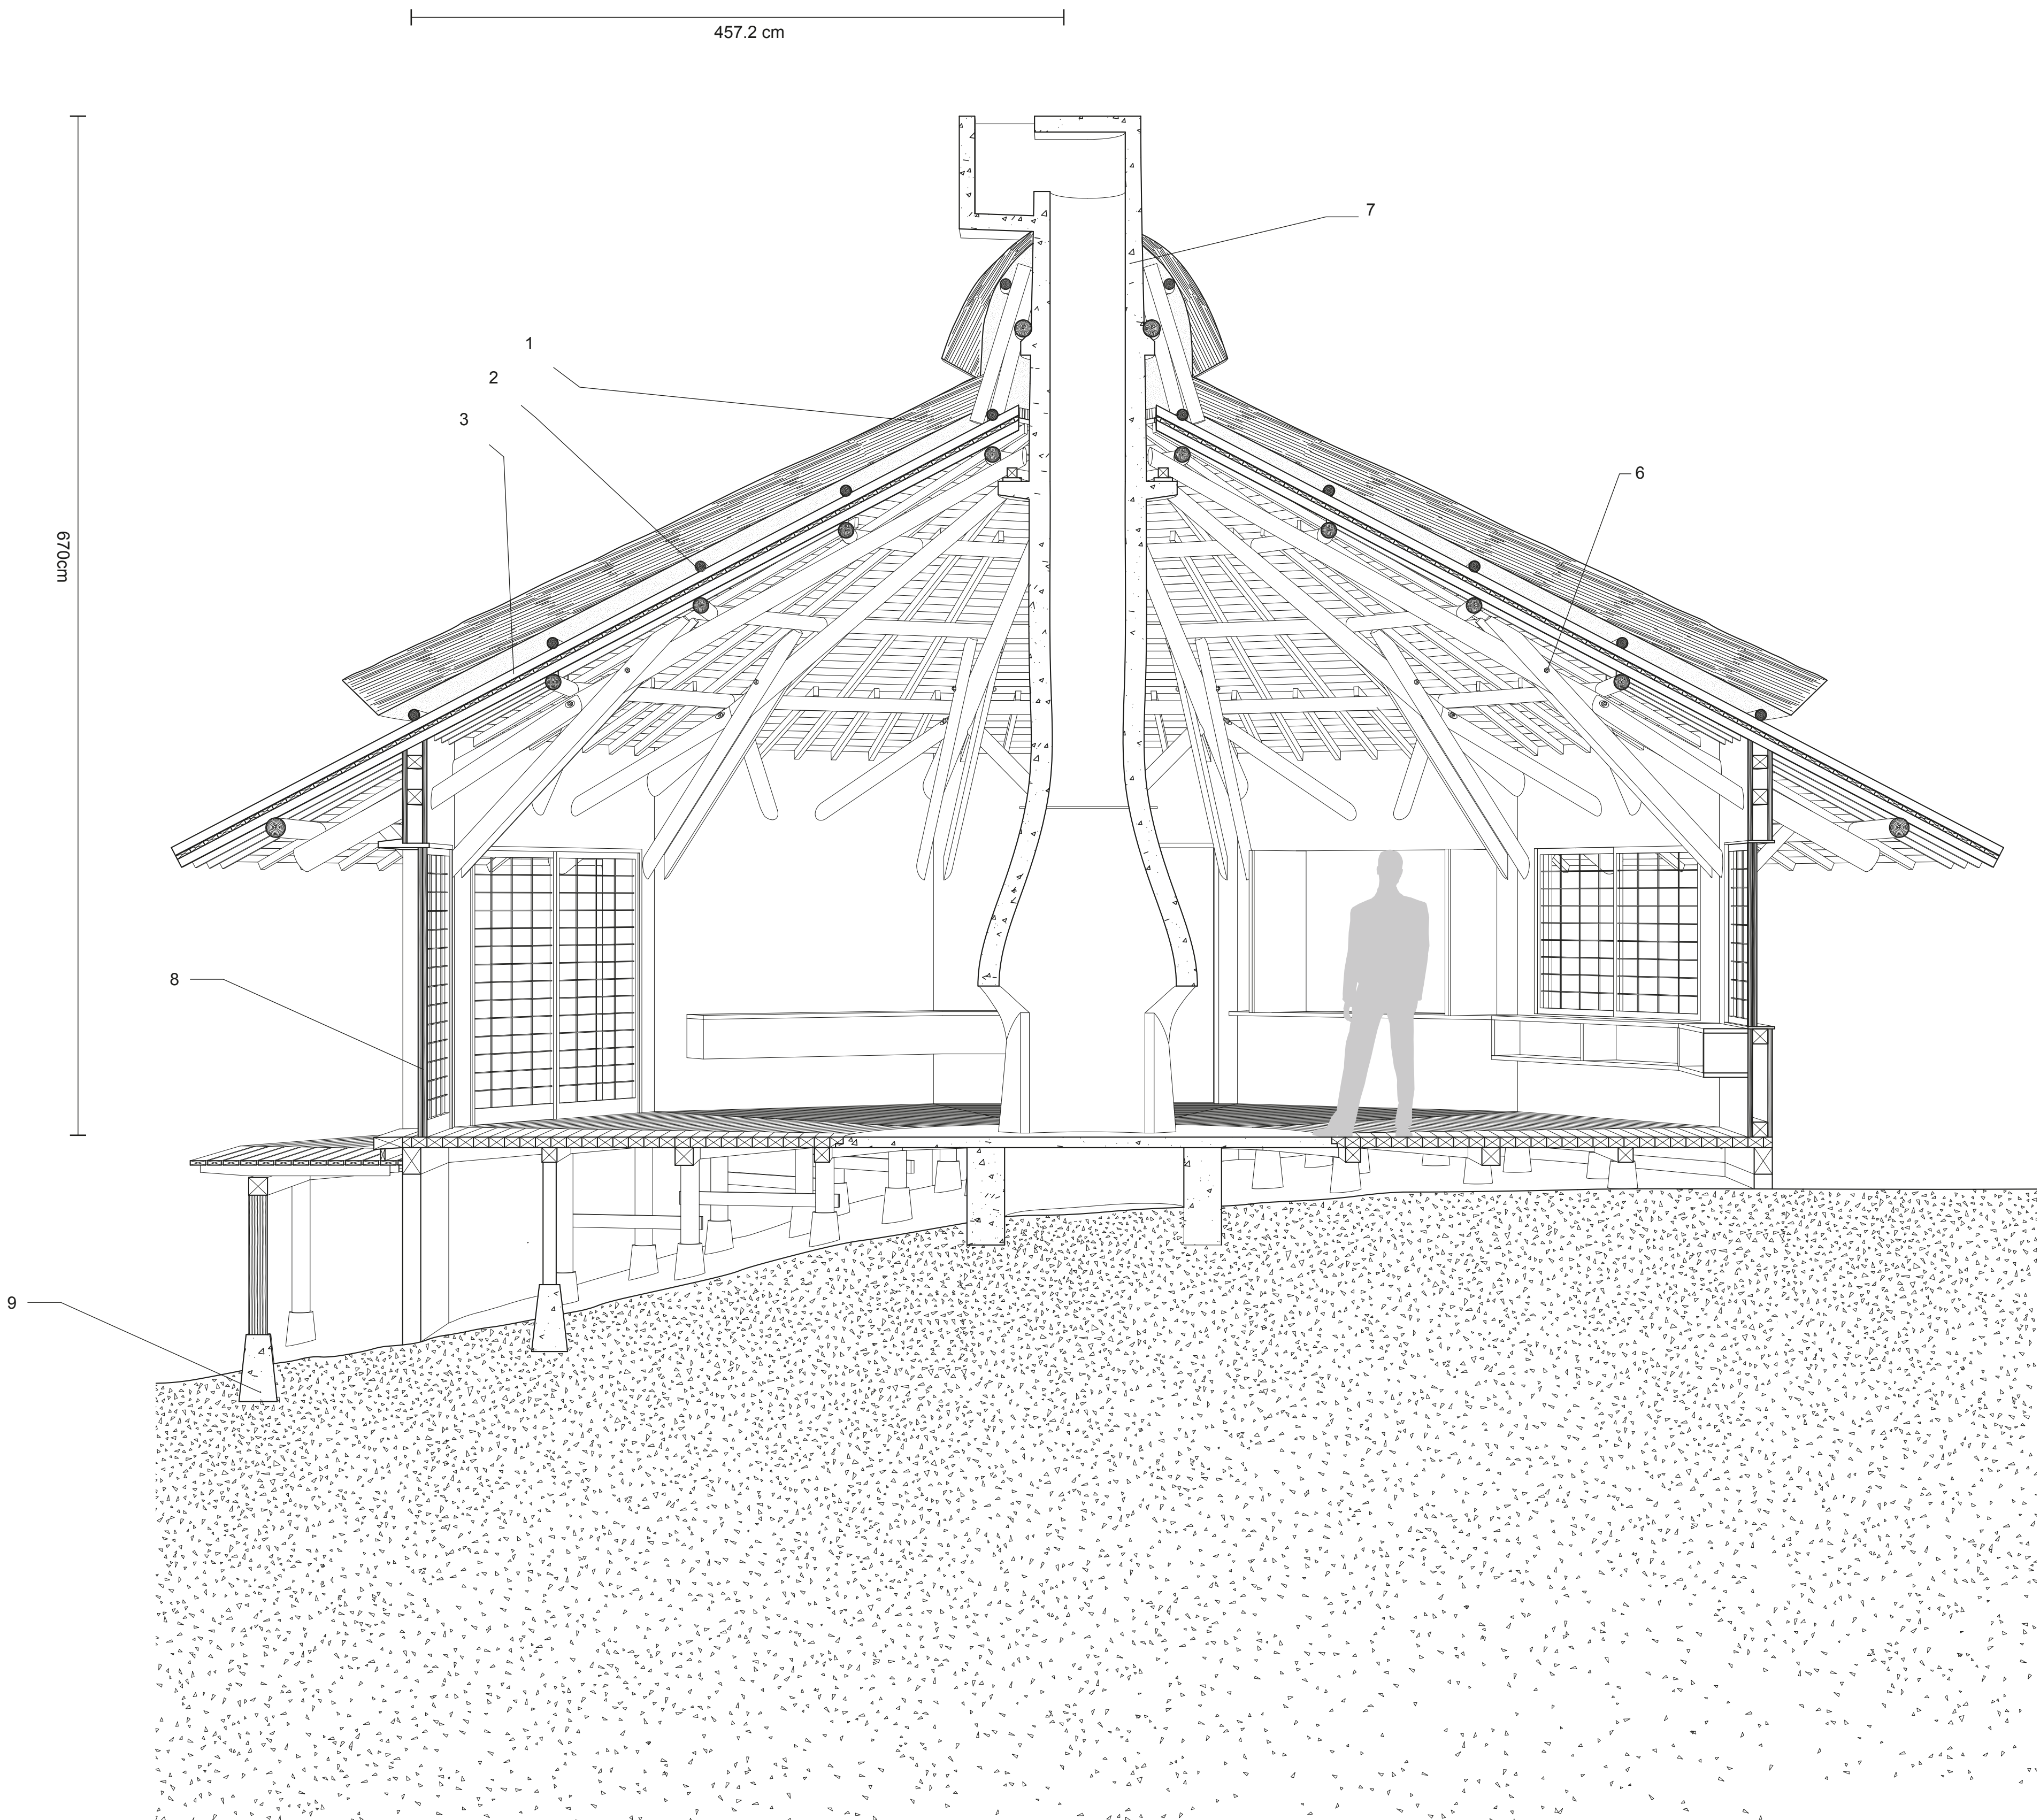

program :
residential
current project status :
existing

project footprint :
103 m²
interior surface :
74 m²

1 : Thatched roof
2 : Cedar log (round wood)
3 : Steel sheet with rafter
4 : wooden plank
5 : Rafter
6 : bolts
7 : Fireplace
8 : Sliding door
9 : Concrete pile

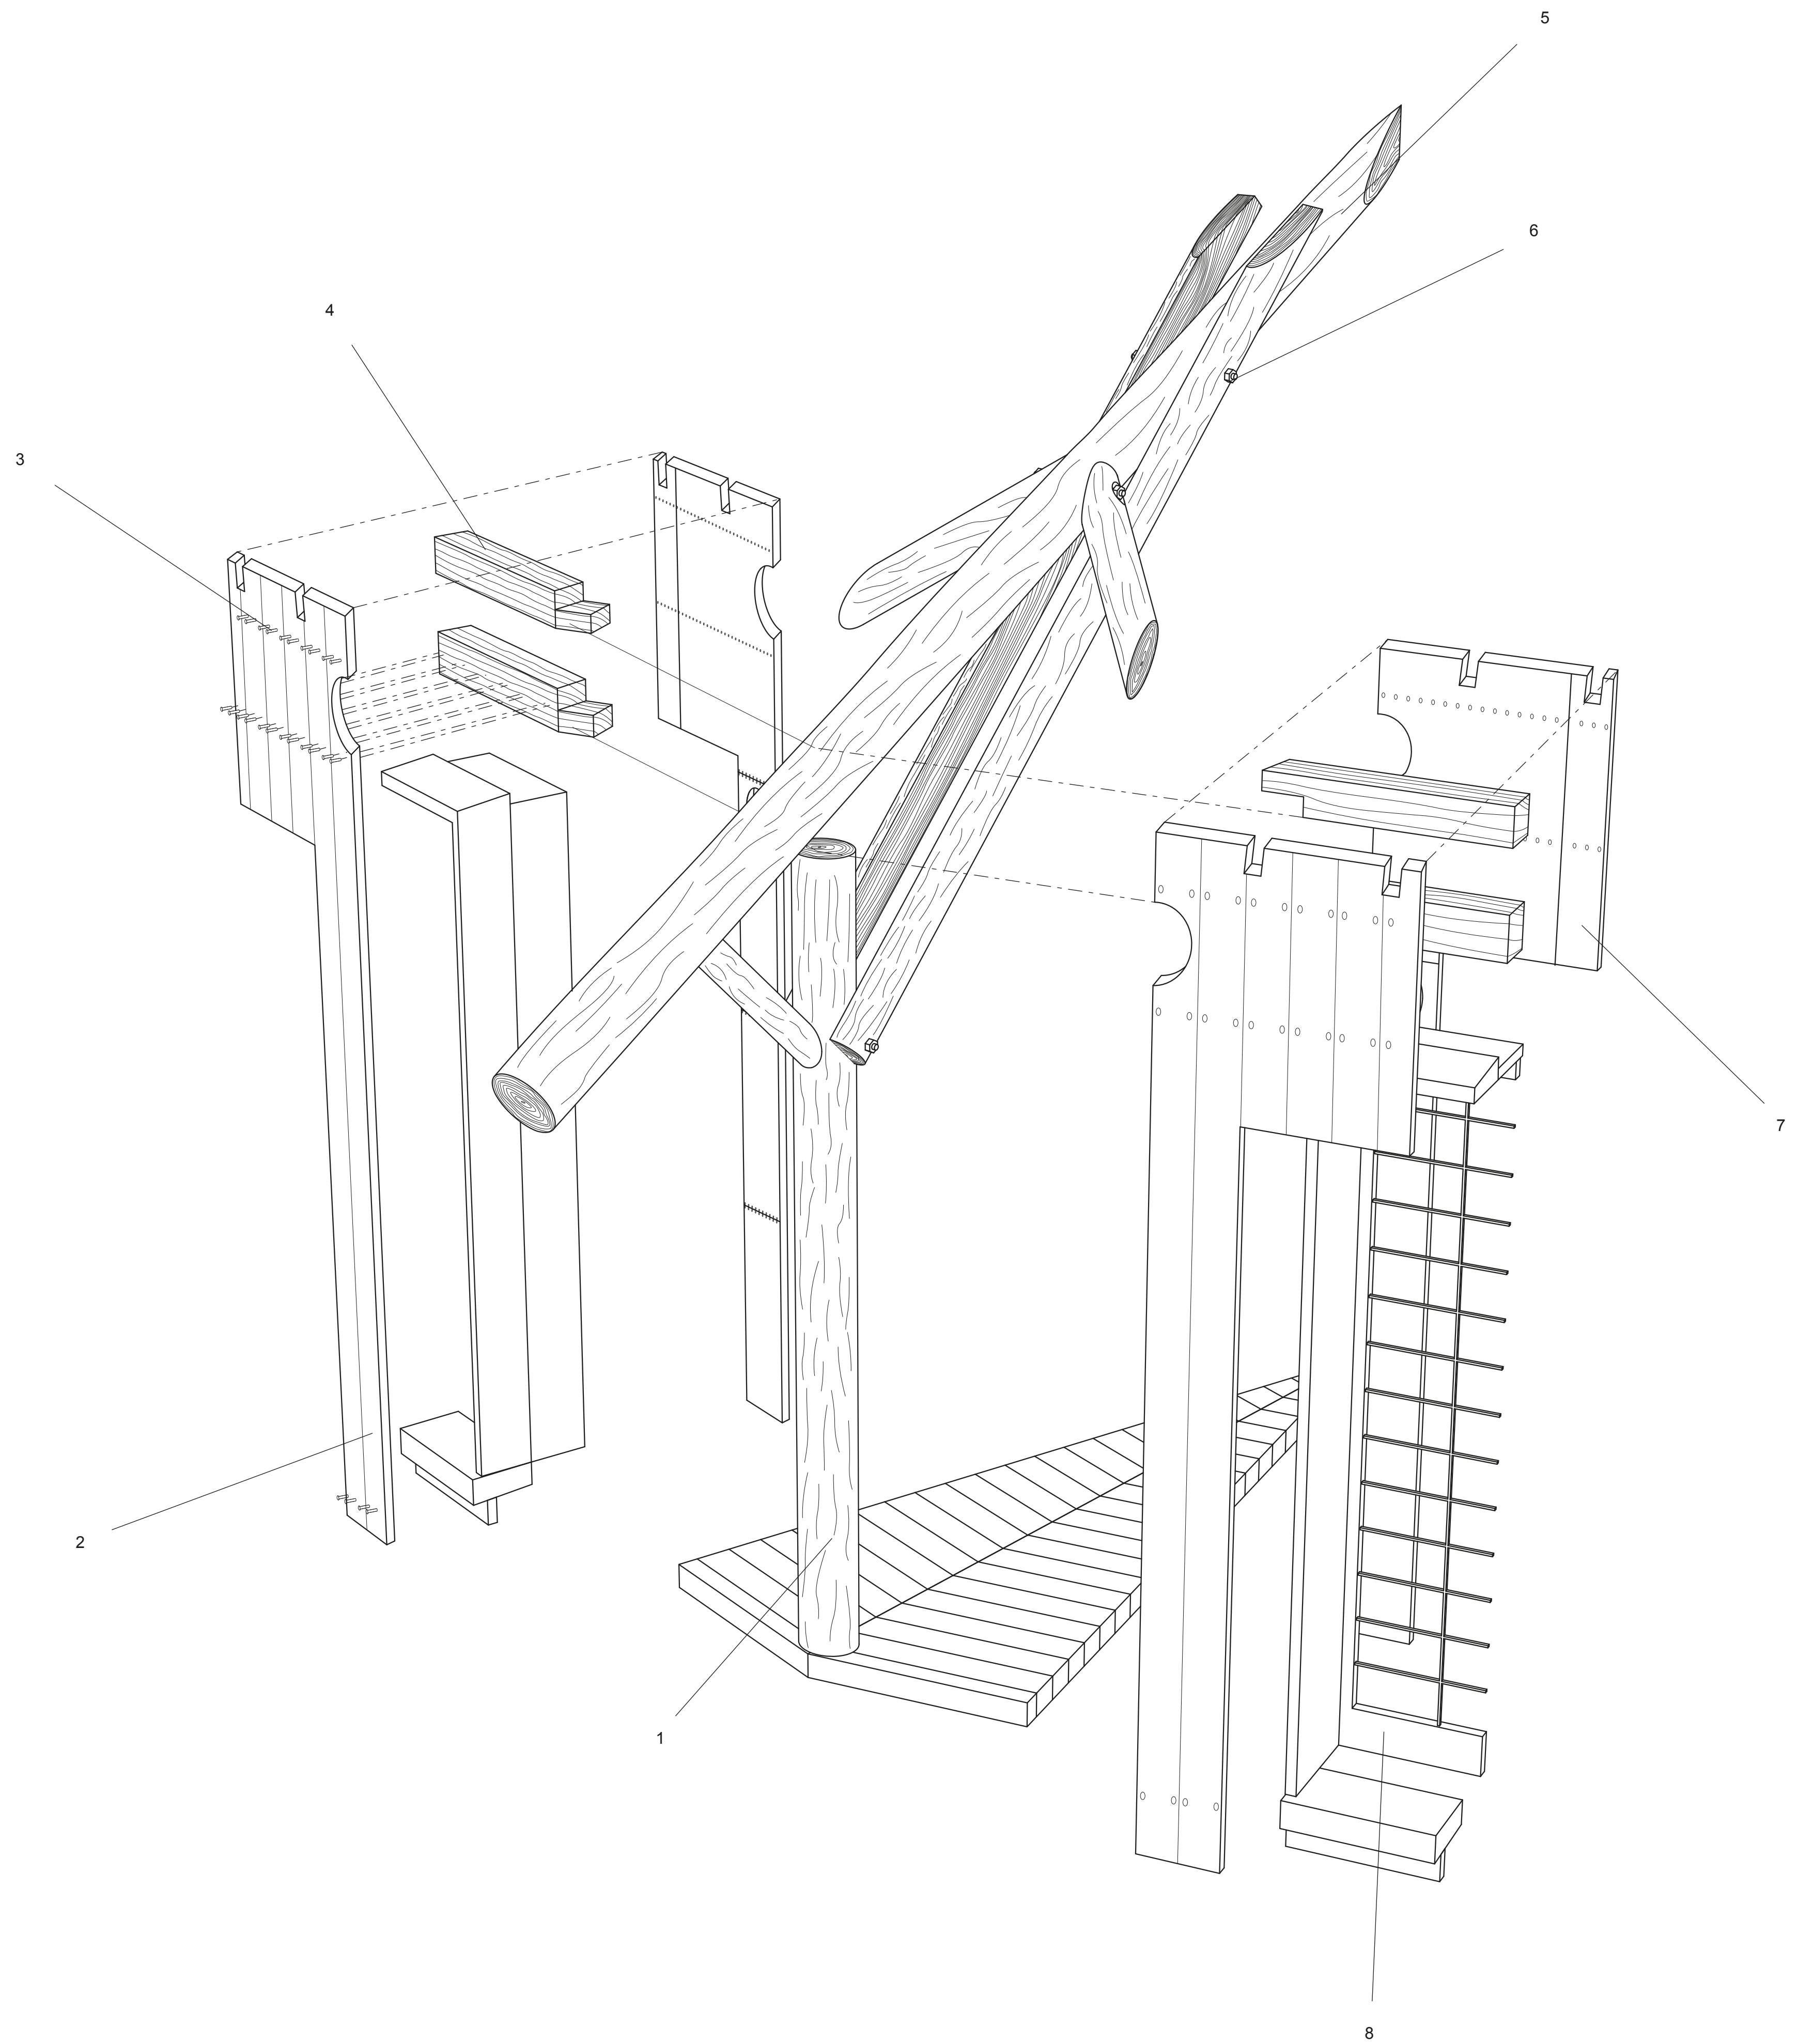

-
- 1 :Column (round wood)
 - 2 : Wooden planks
 - 3 : Screws
 - 4 : Standart wood
 - 5 : Beam : Ceder log (round wood)
 - 6 : Bolts
 - 7 : rotary-cut launan plywood
 - 8 : Sliding door
-