




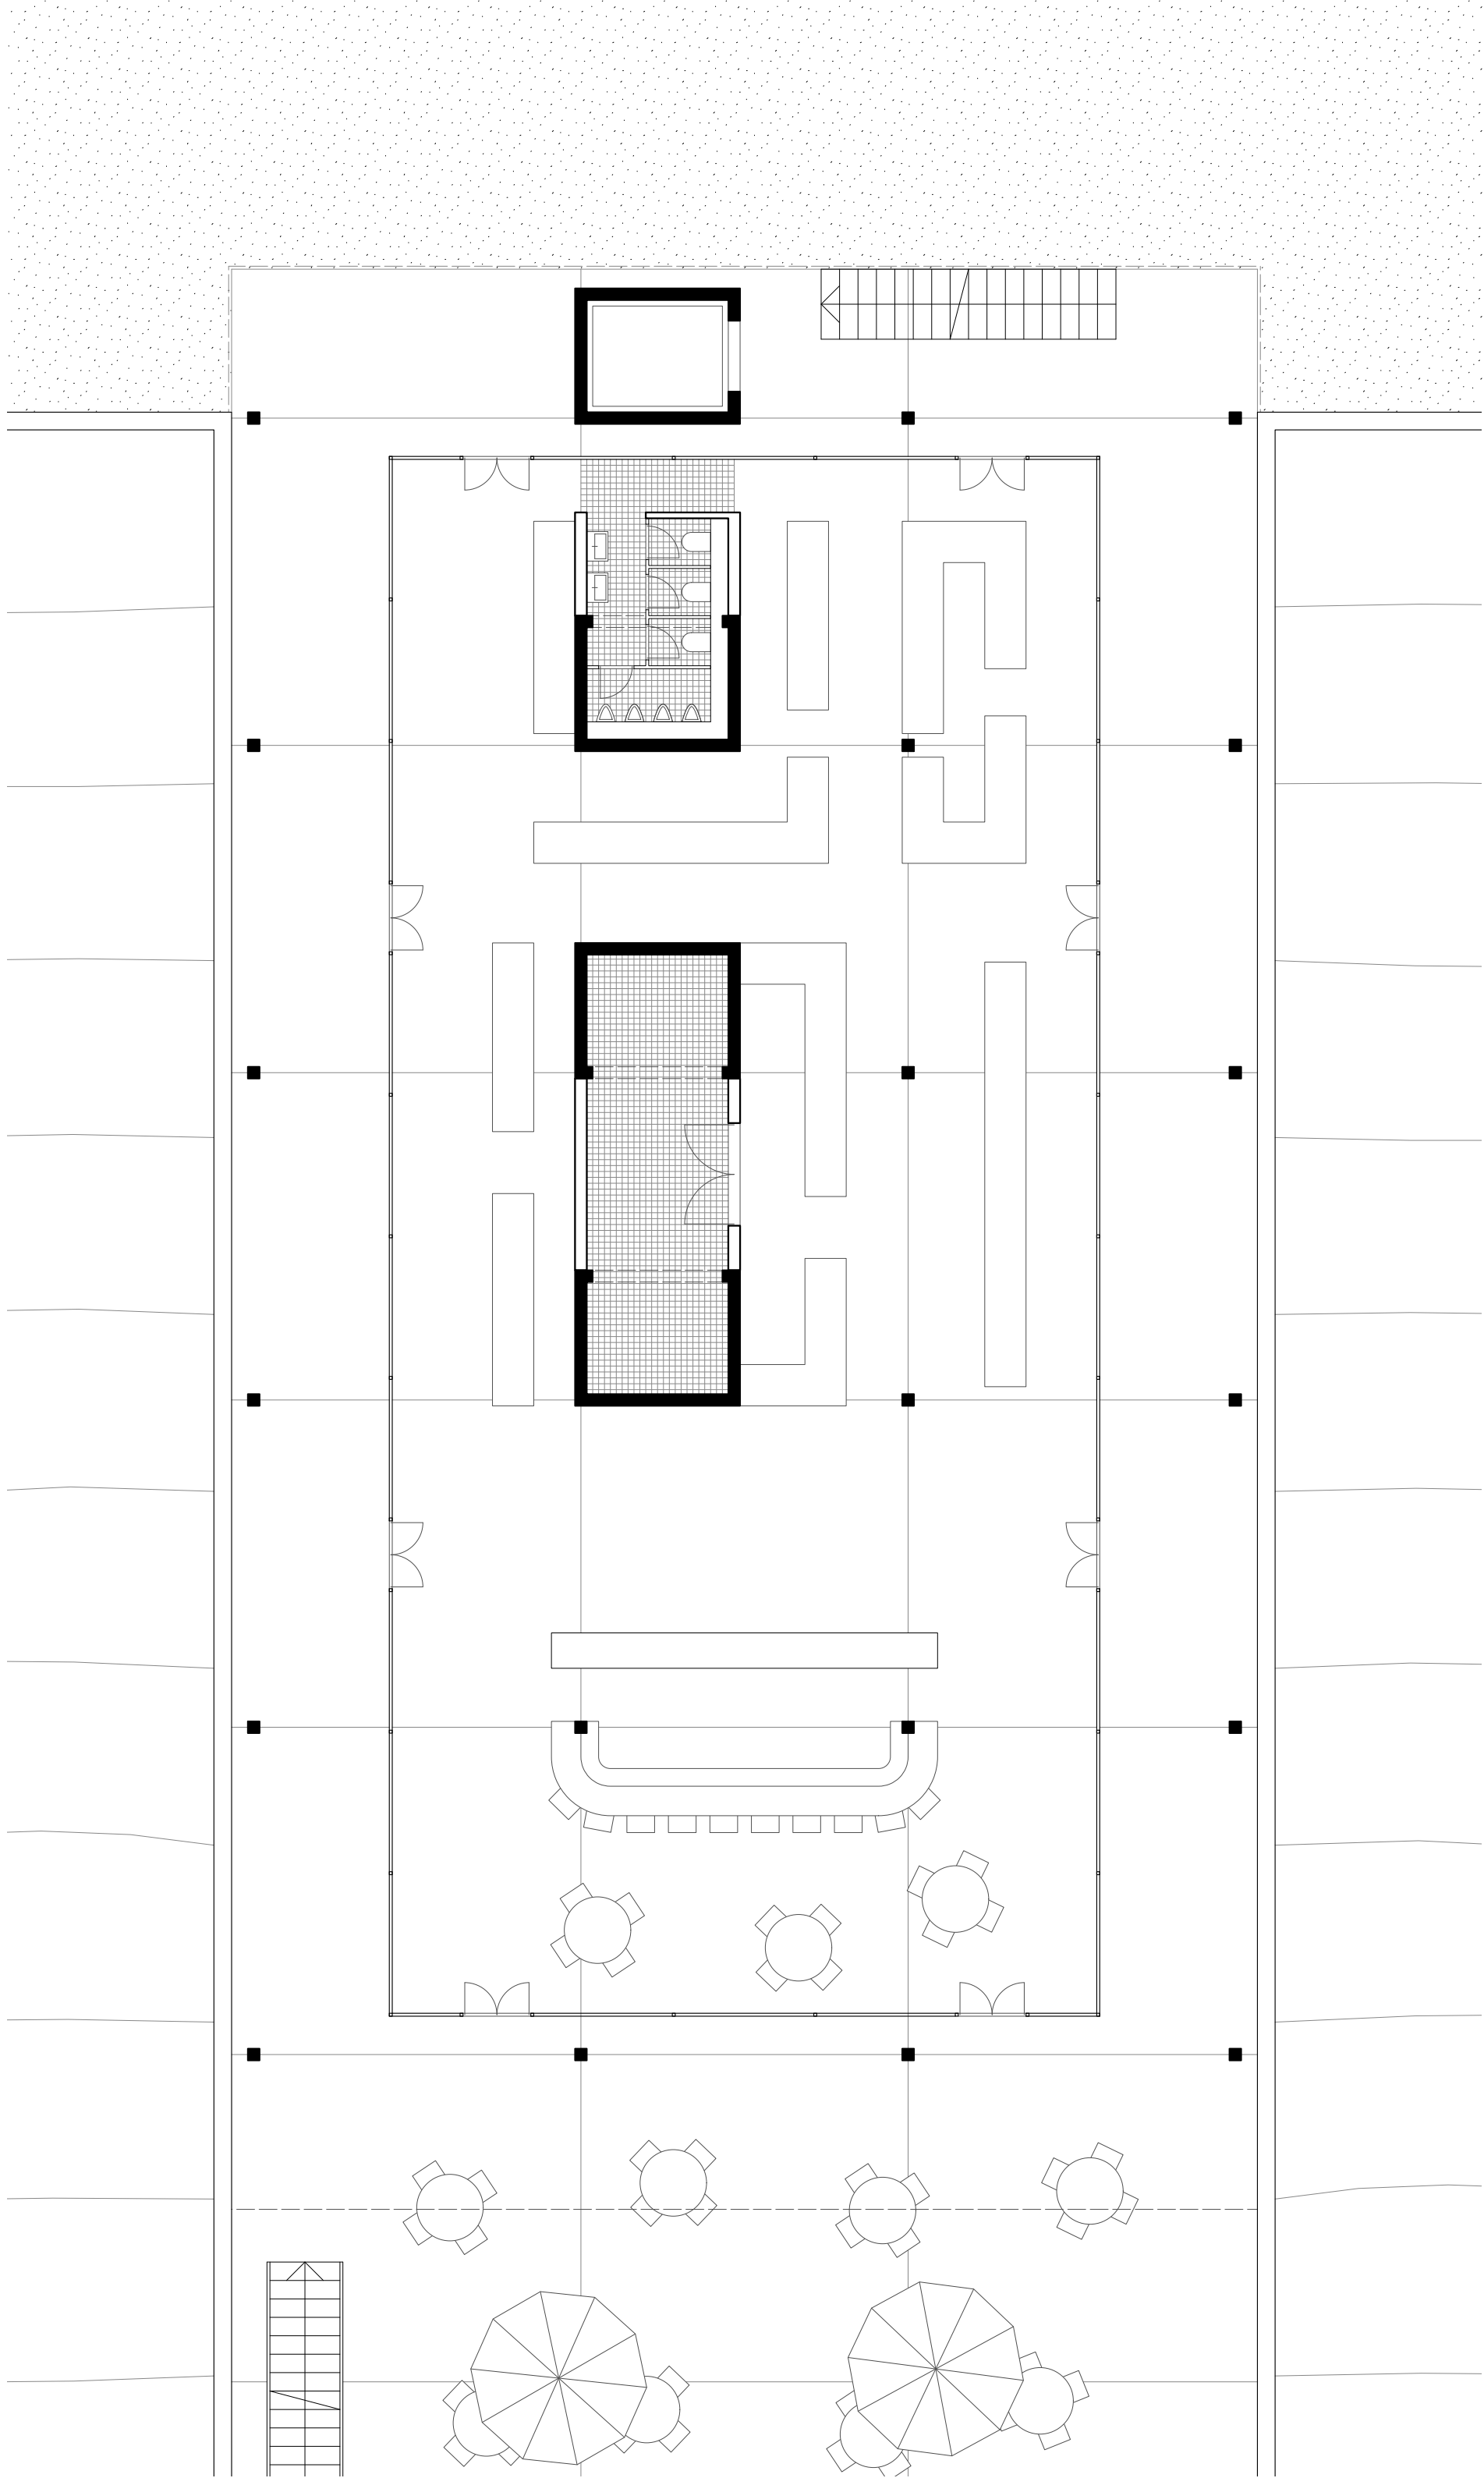

Plan rez 1:100

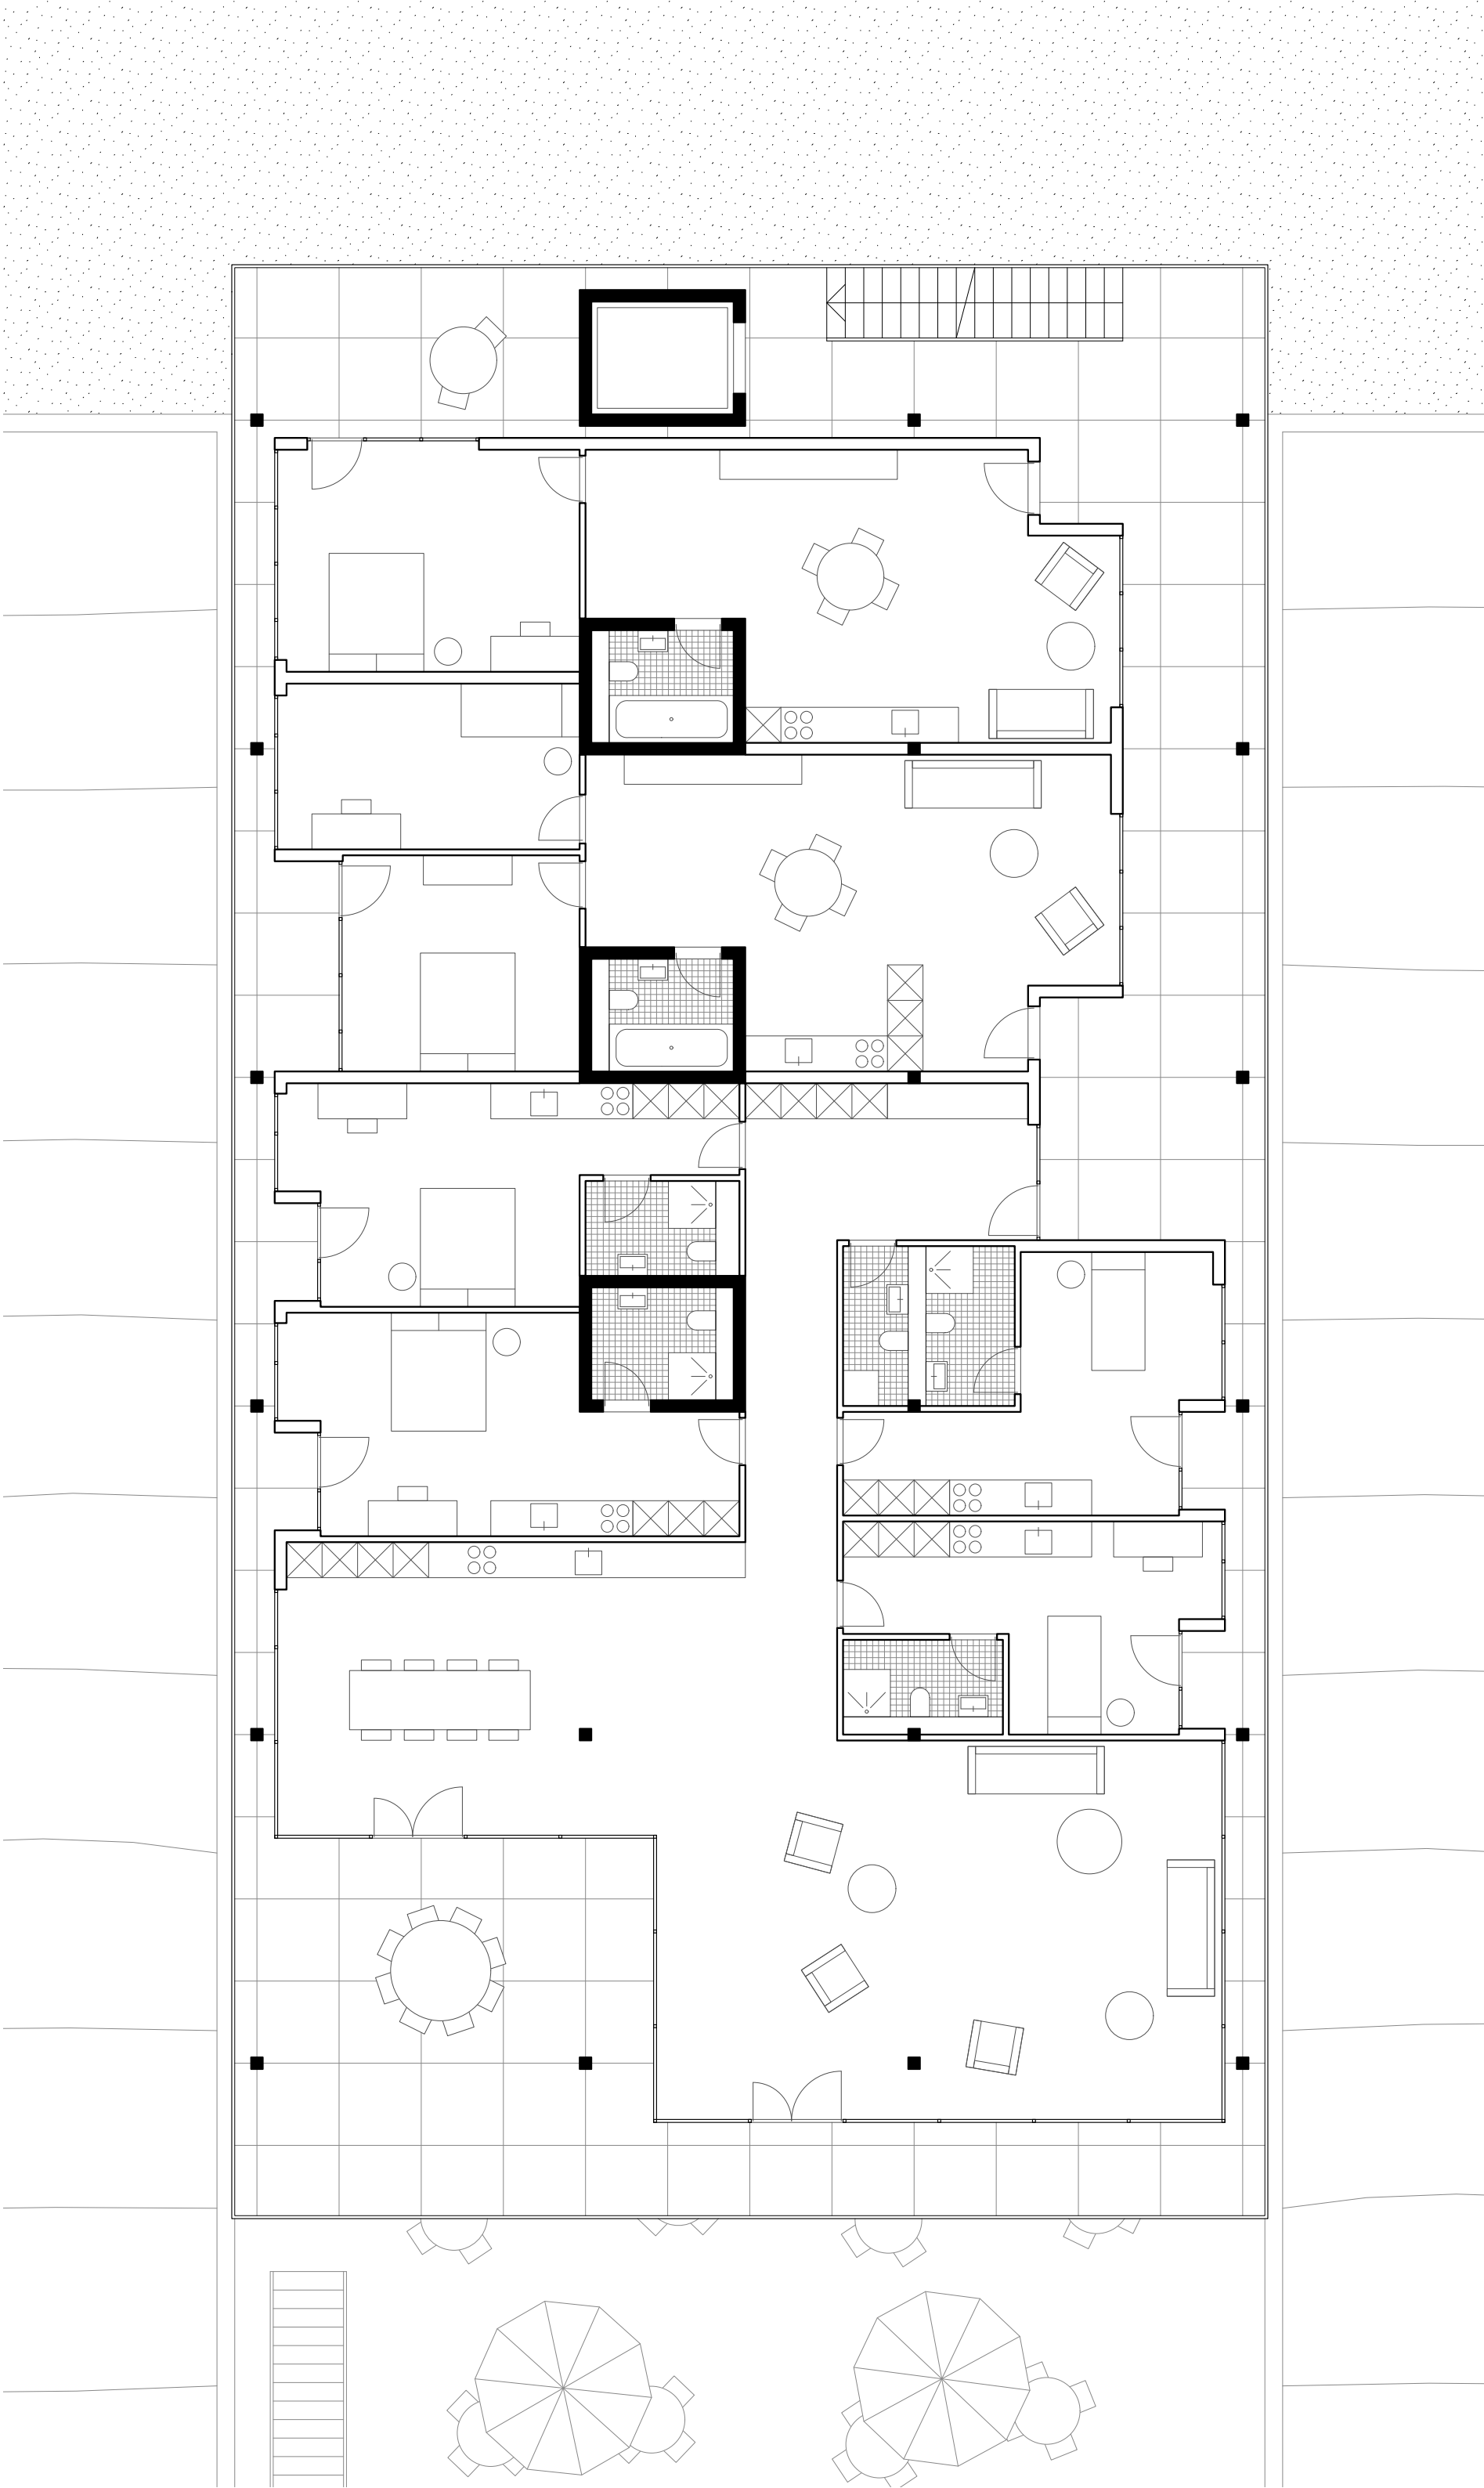

Plan étage 1 1:100

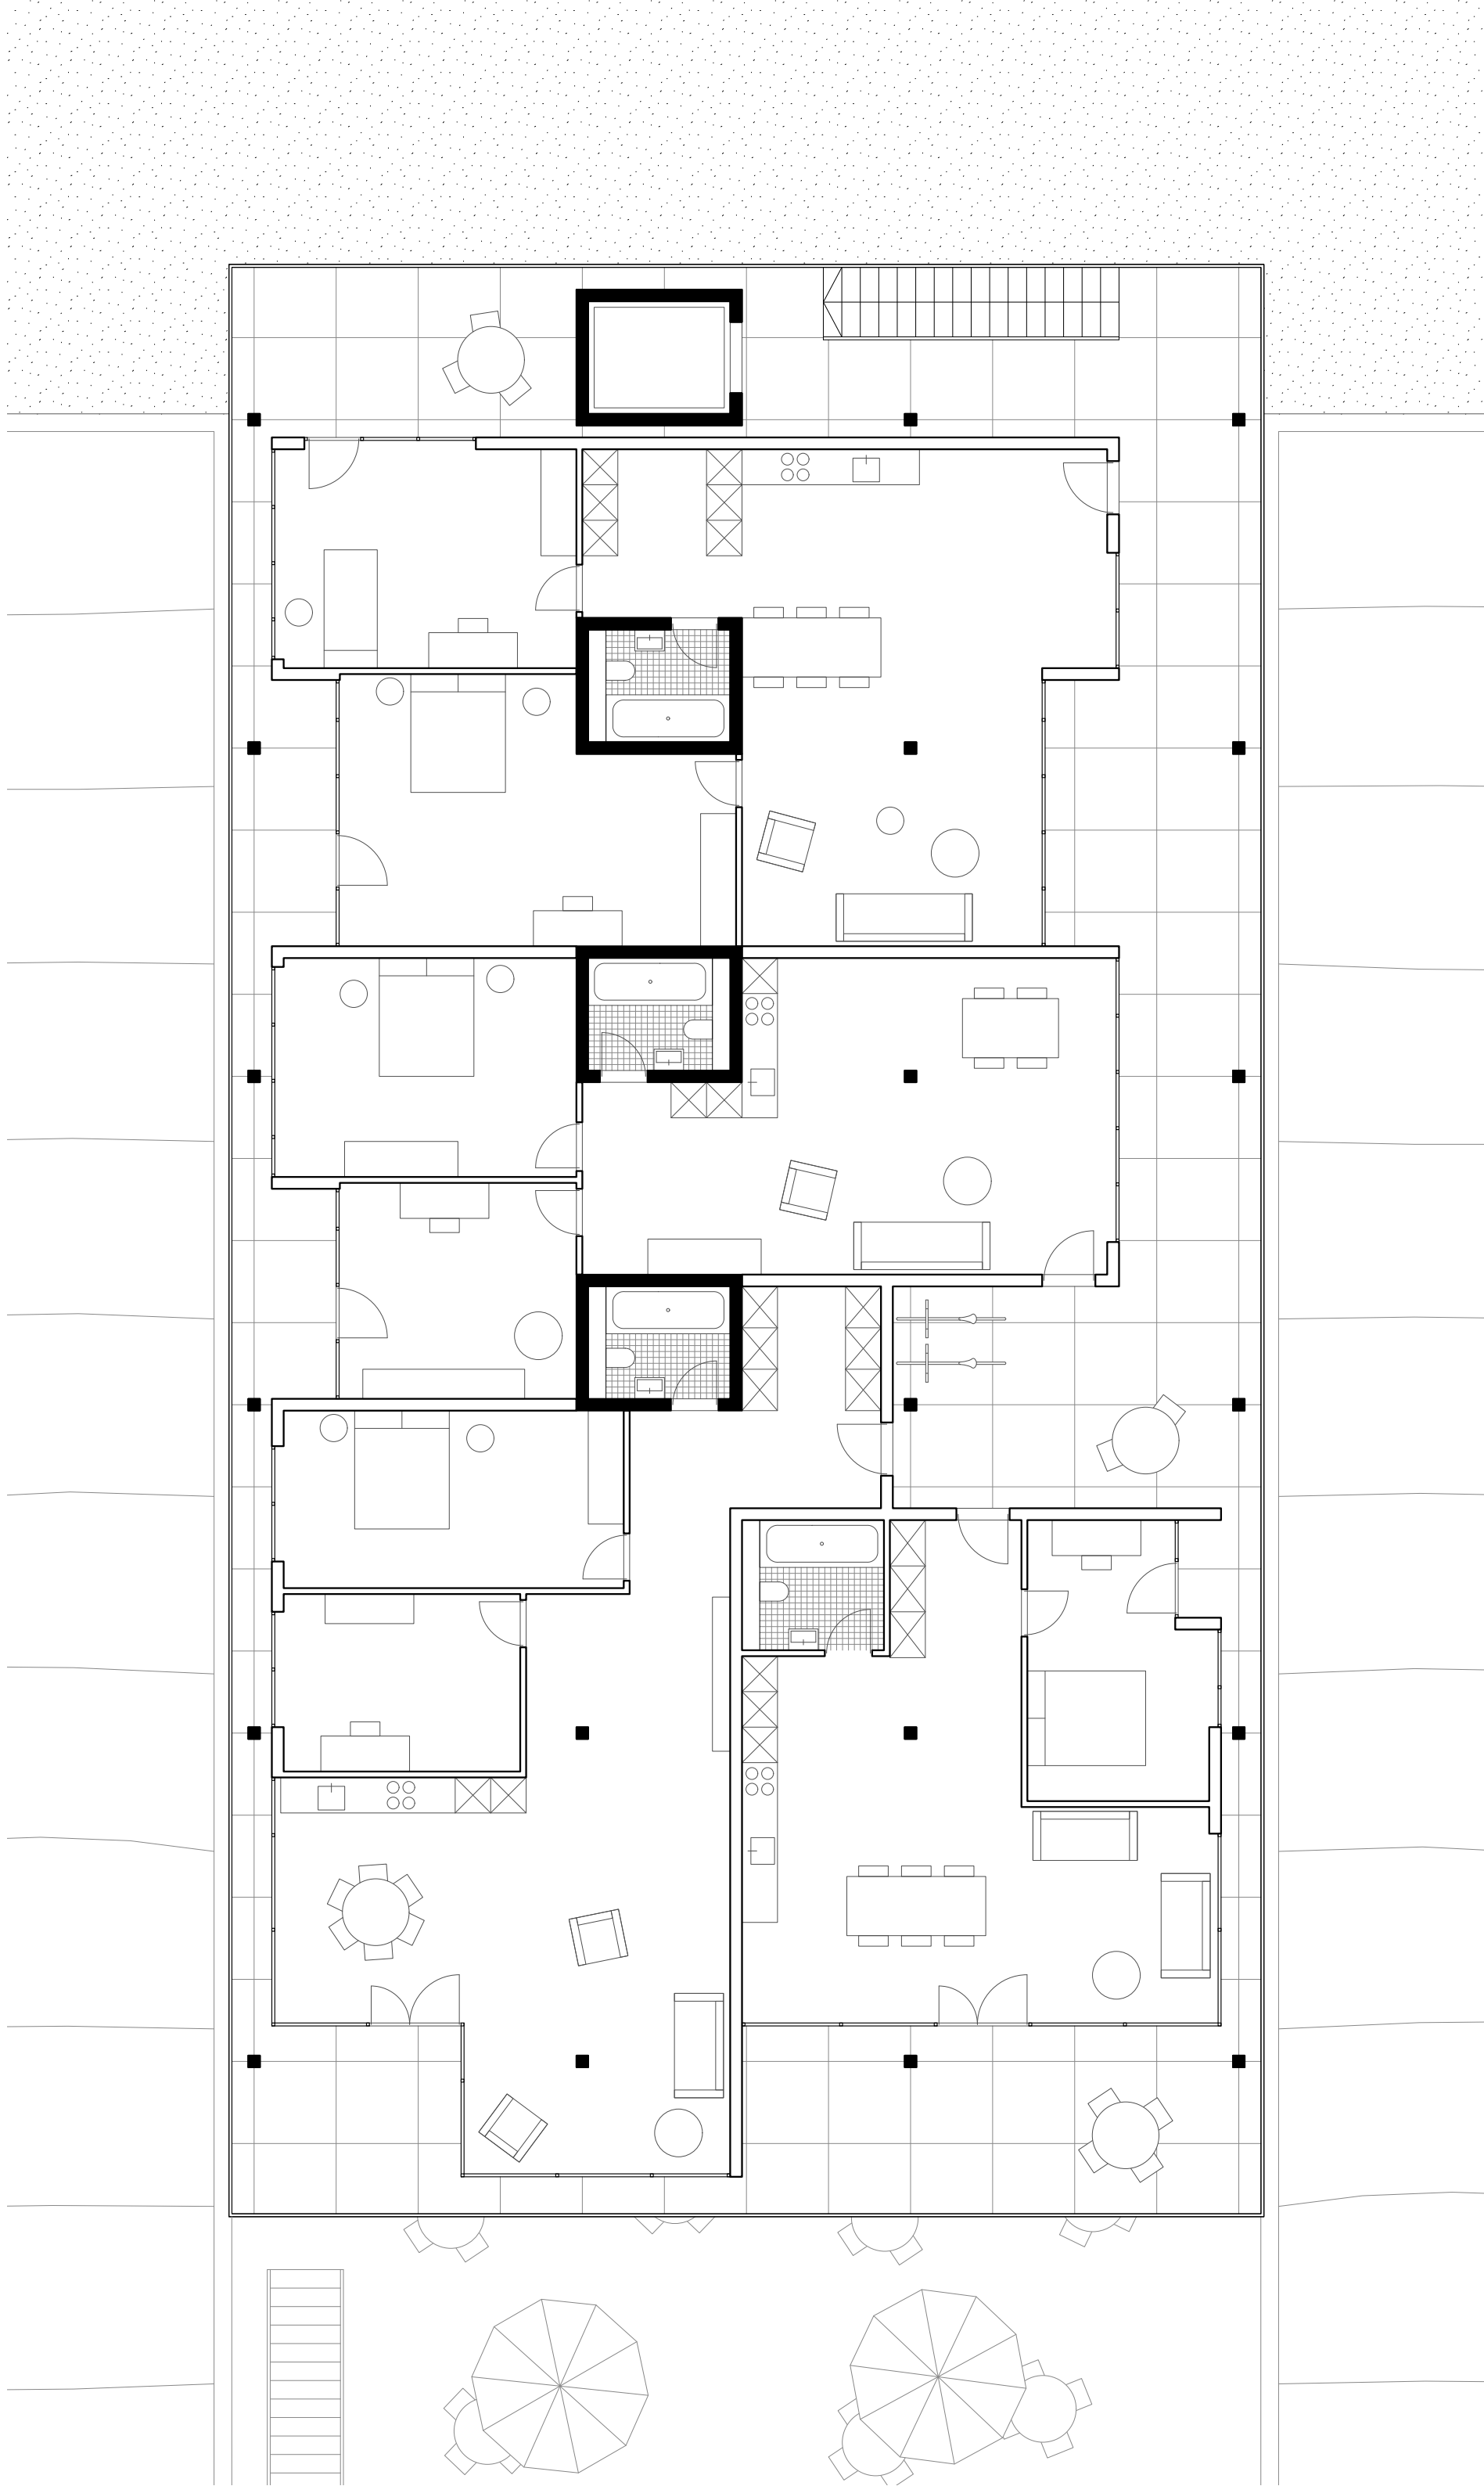

Plan étage 2 1:100

