




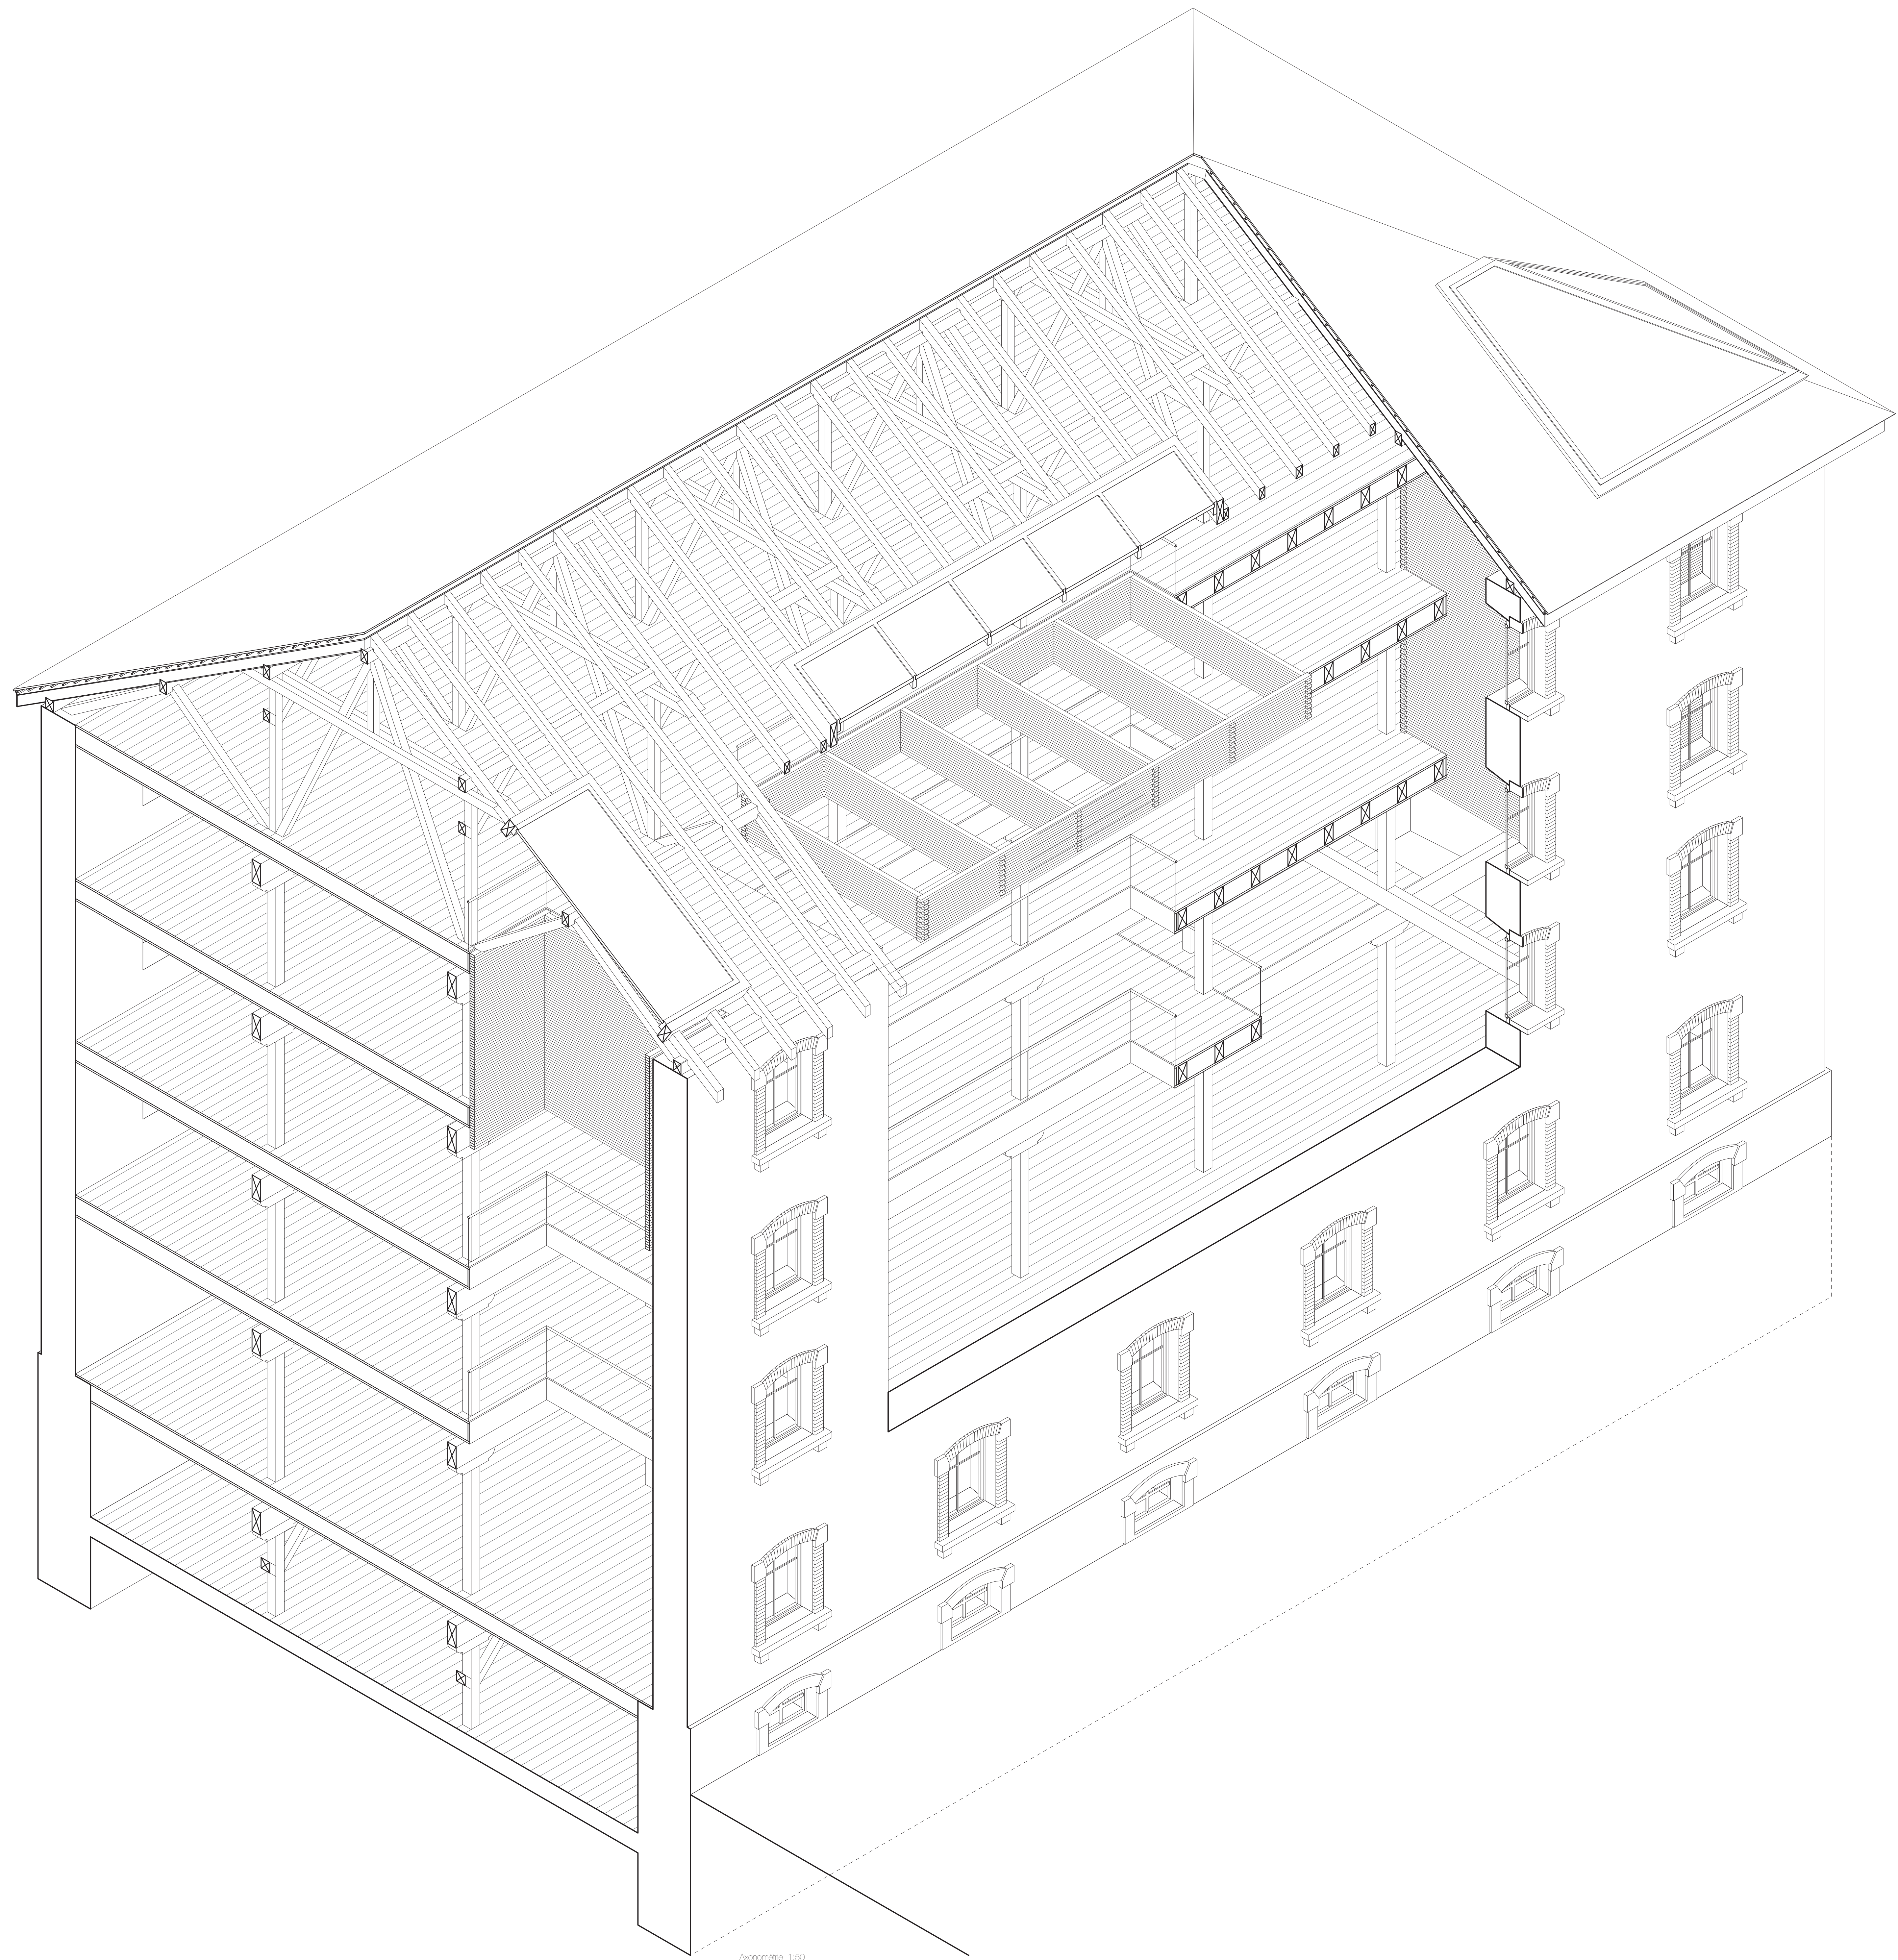


Axonométrie 1:50

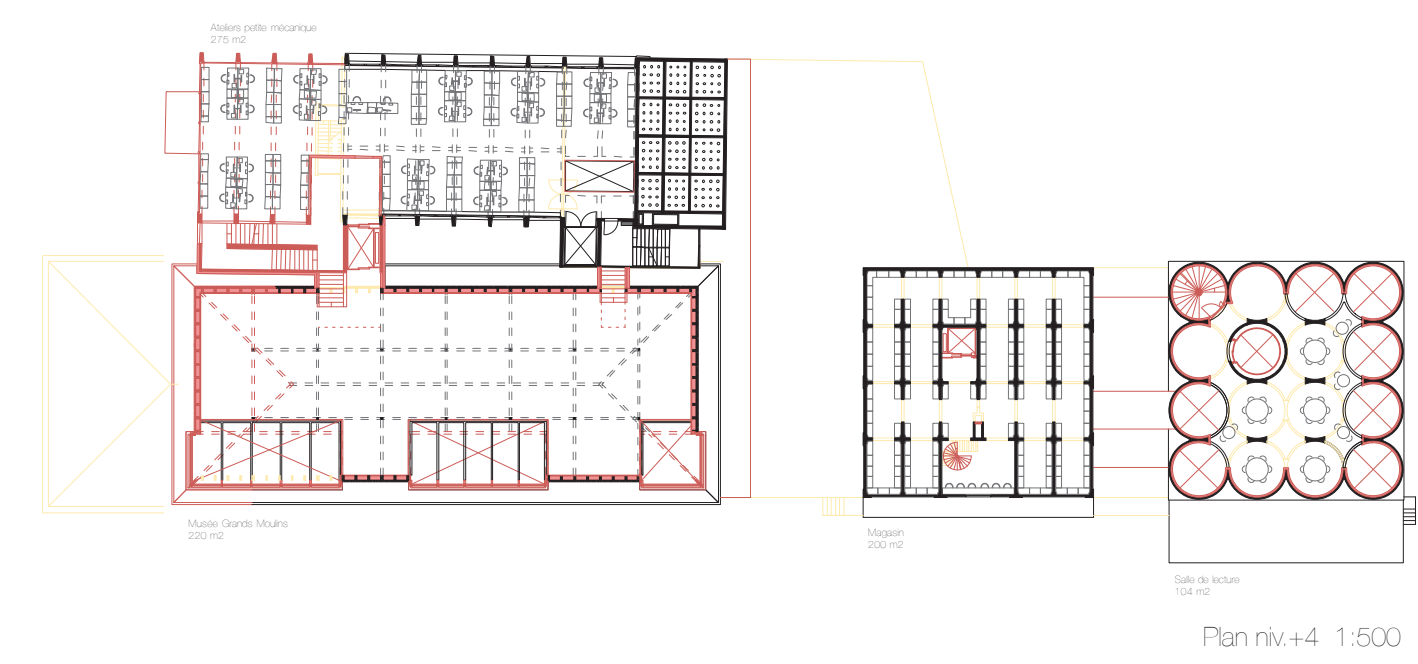


Plan niv+4 1:500

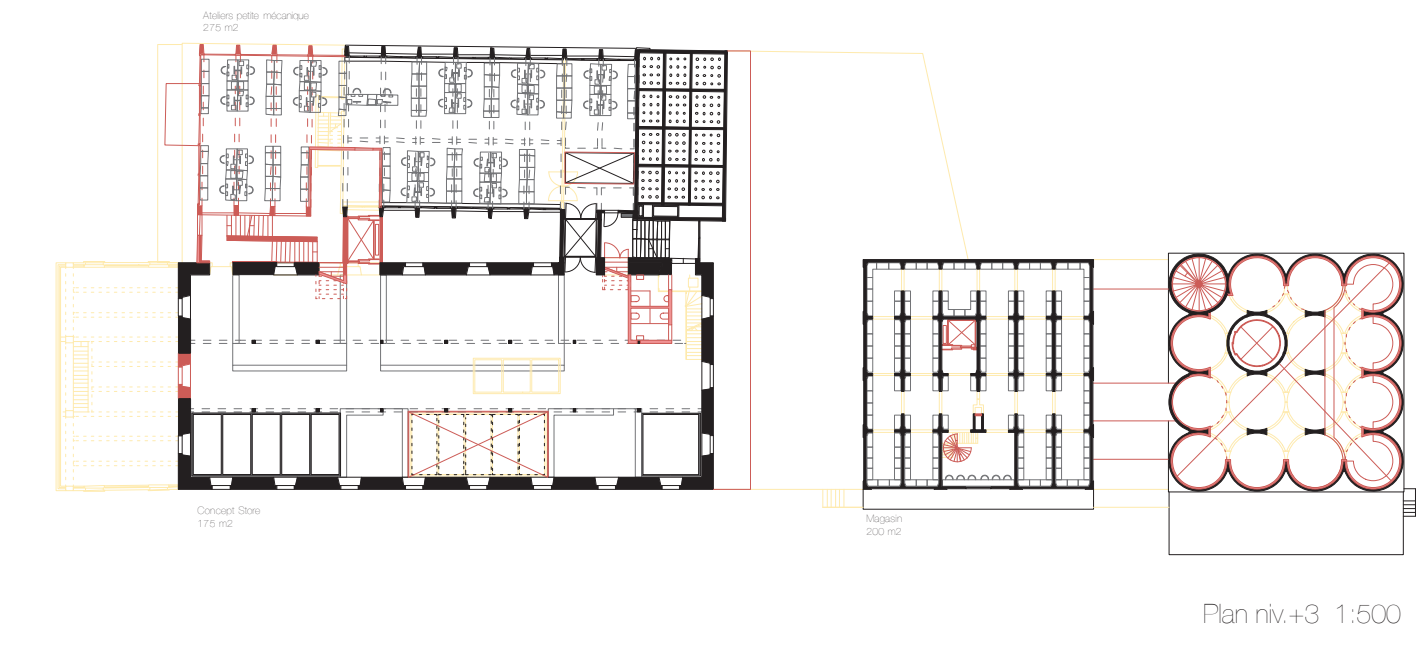


Plan niv+3 1:500

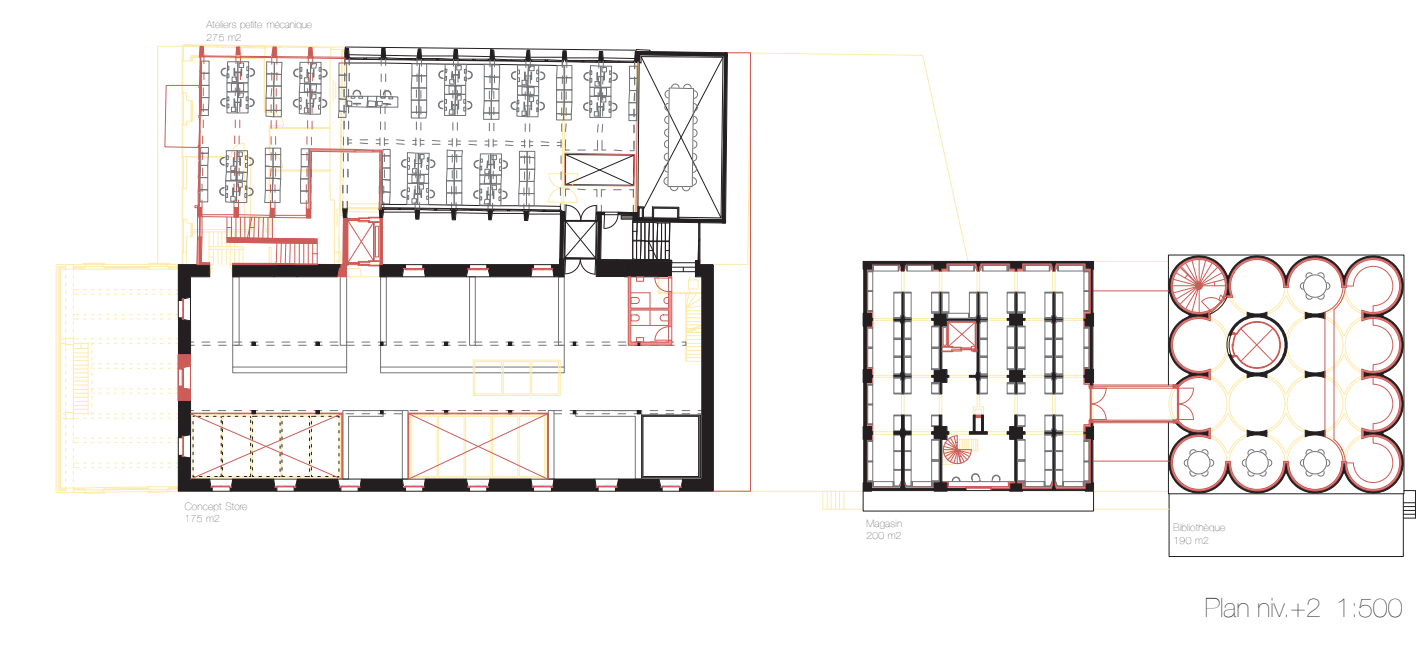

Plan niv+2 1:500

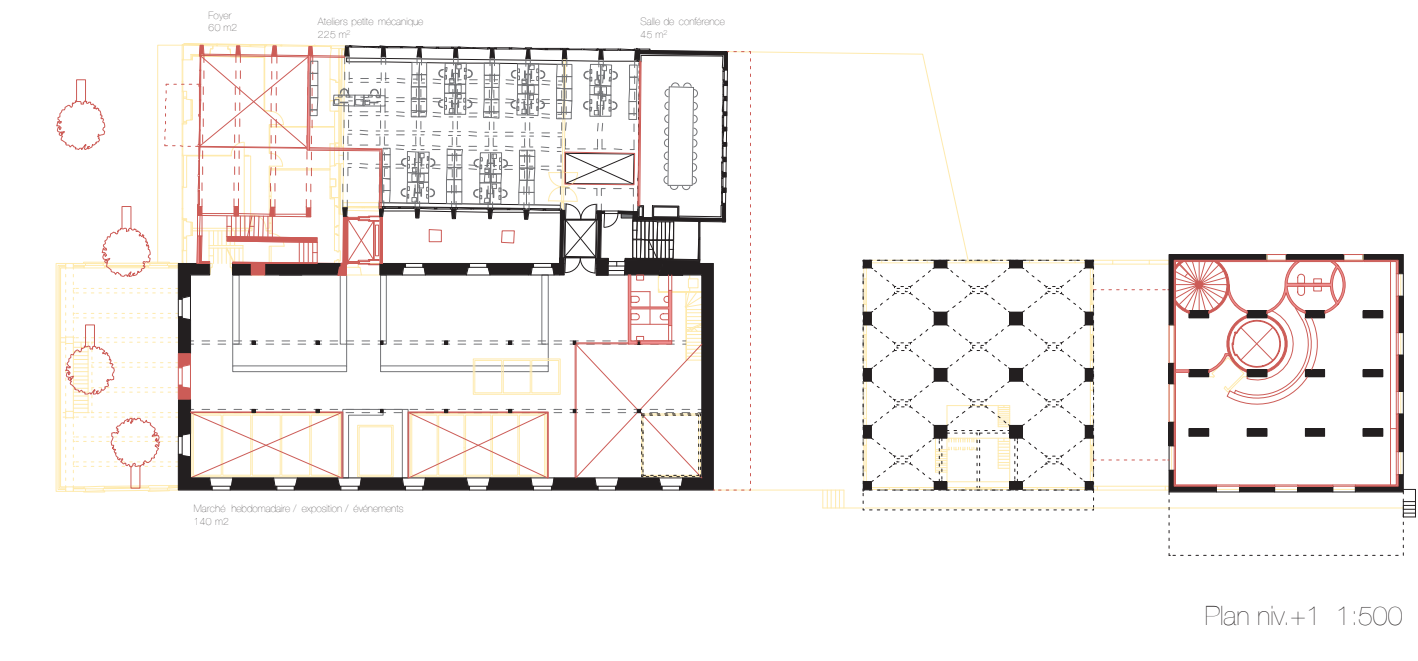

Plan niv+1 1:500

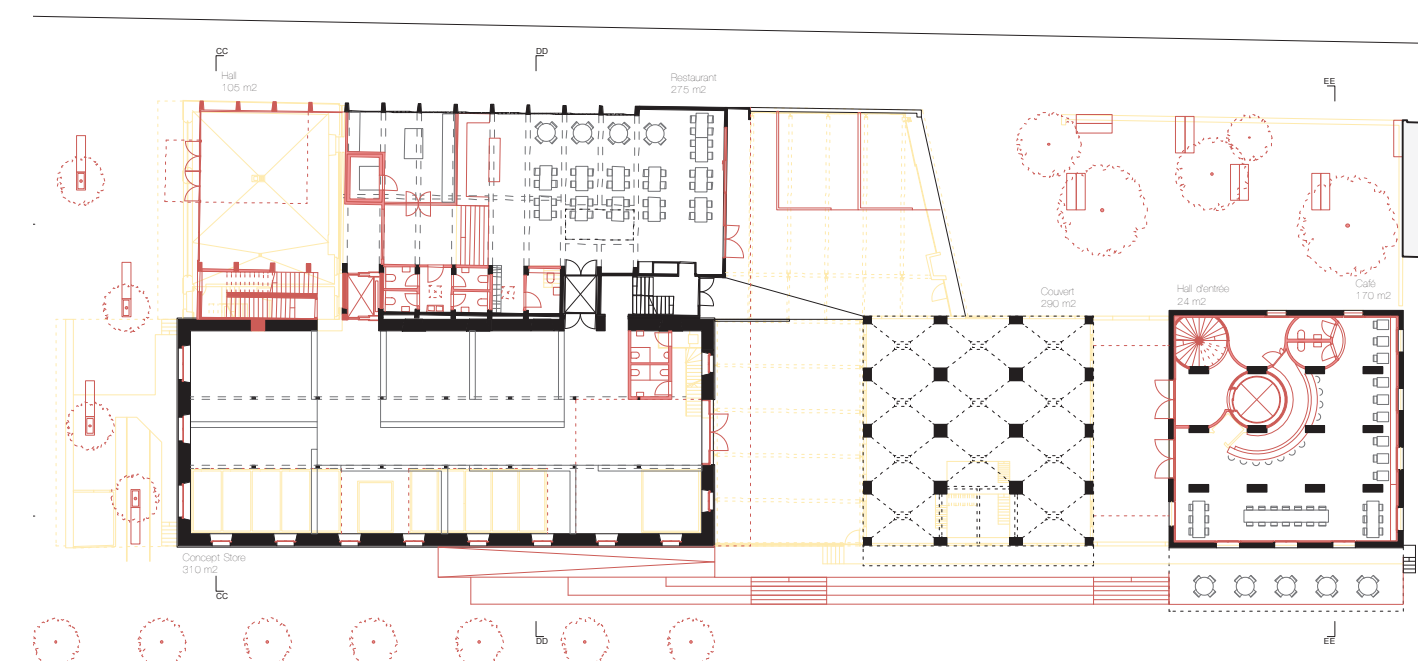

Plan niv/0 1:500