



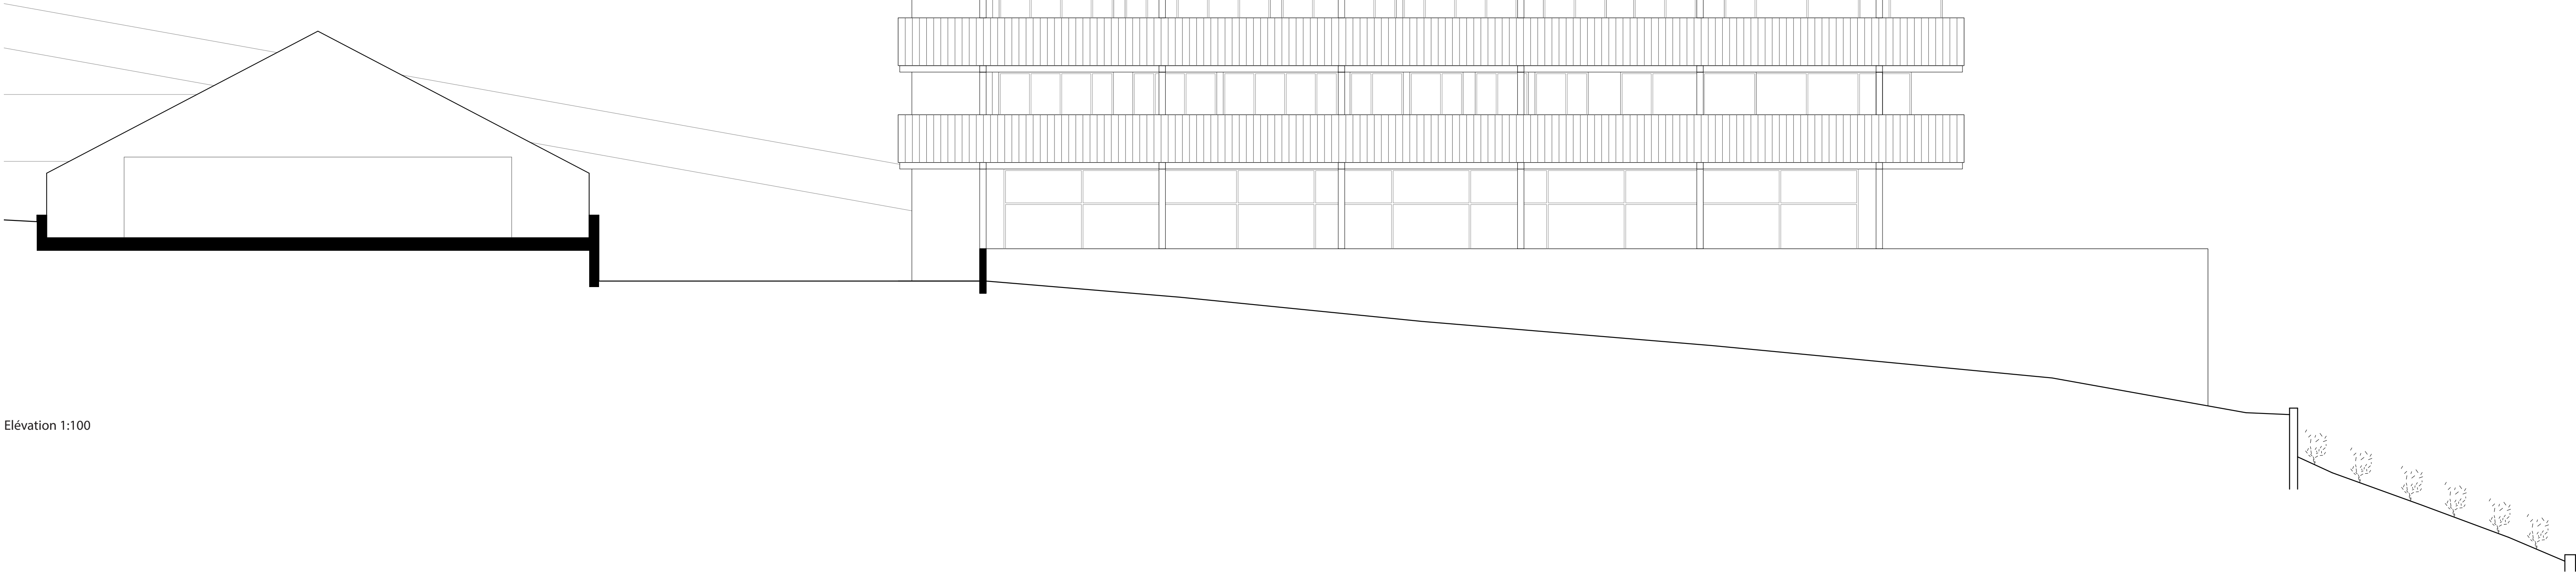

Elévation 1:100

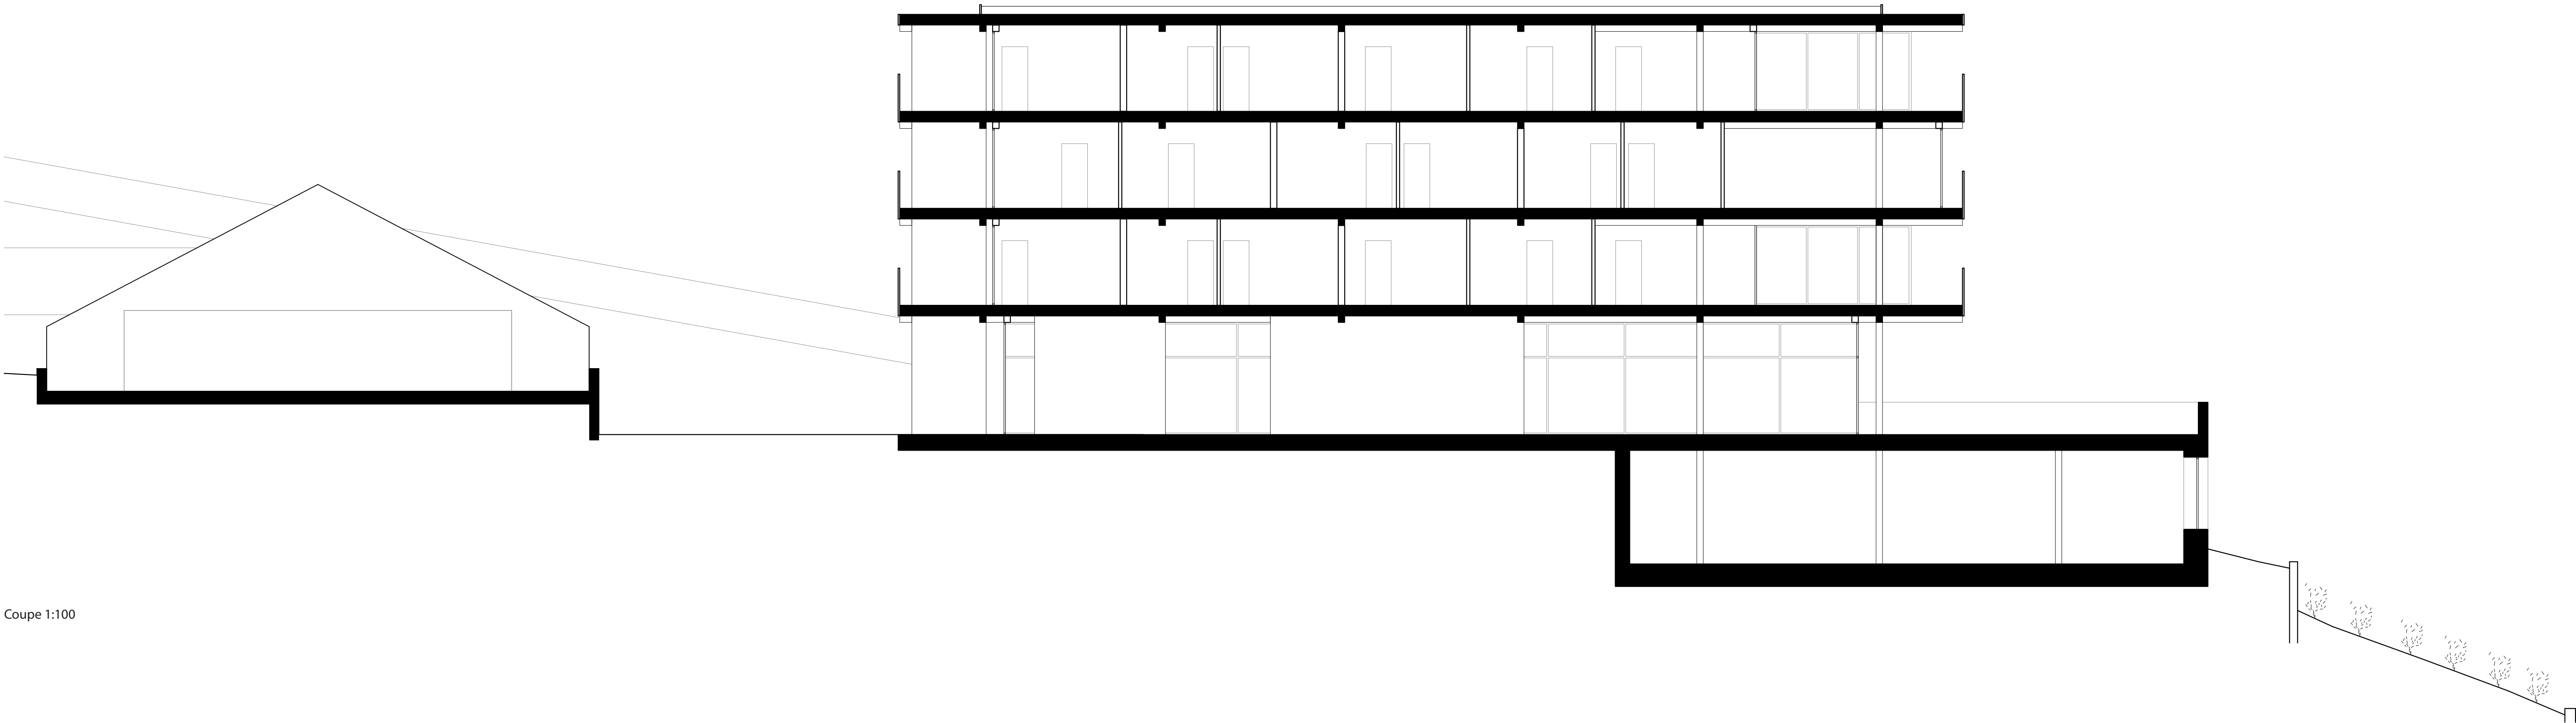

Coupe 1:100