

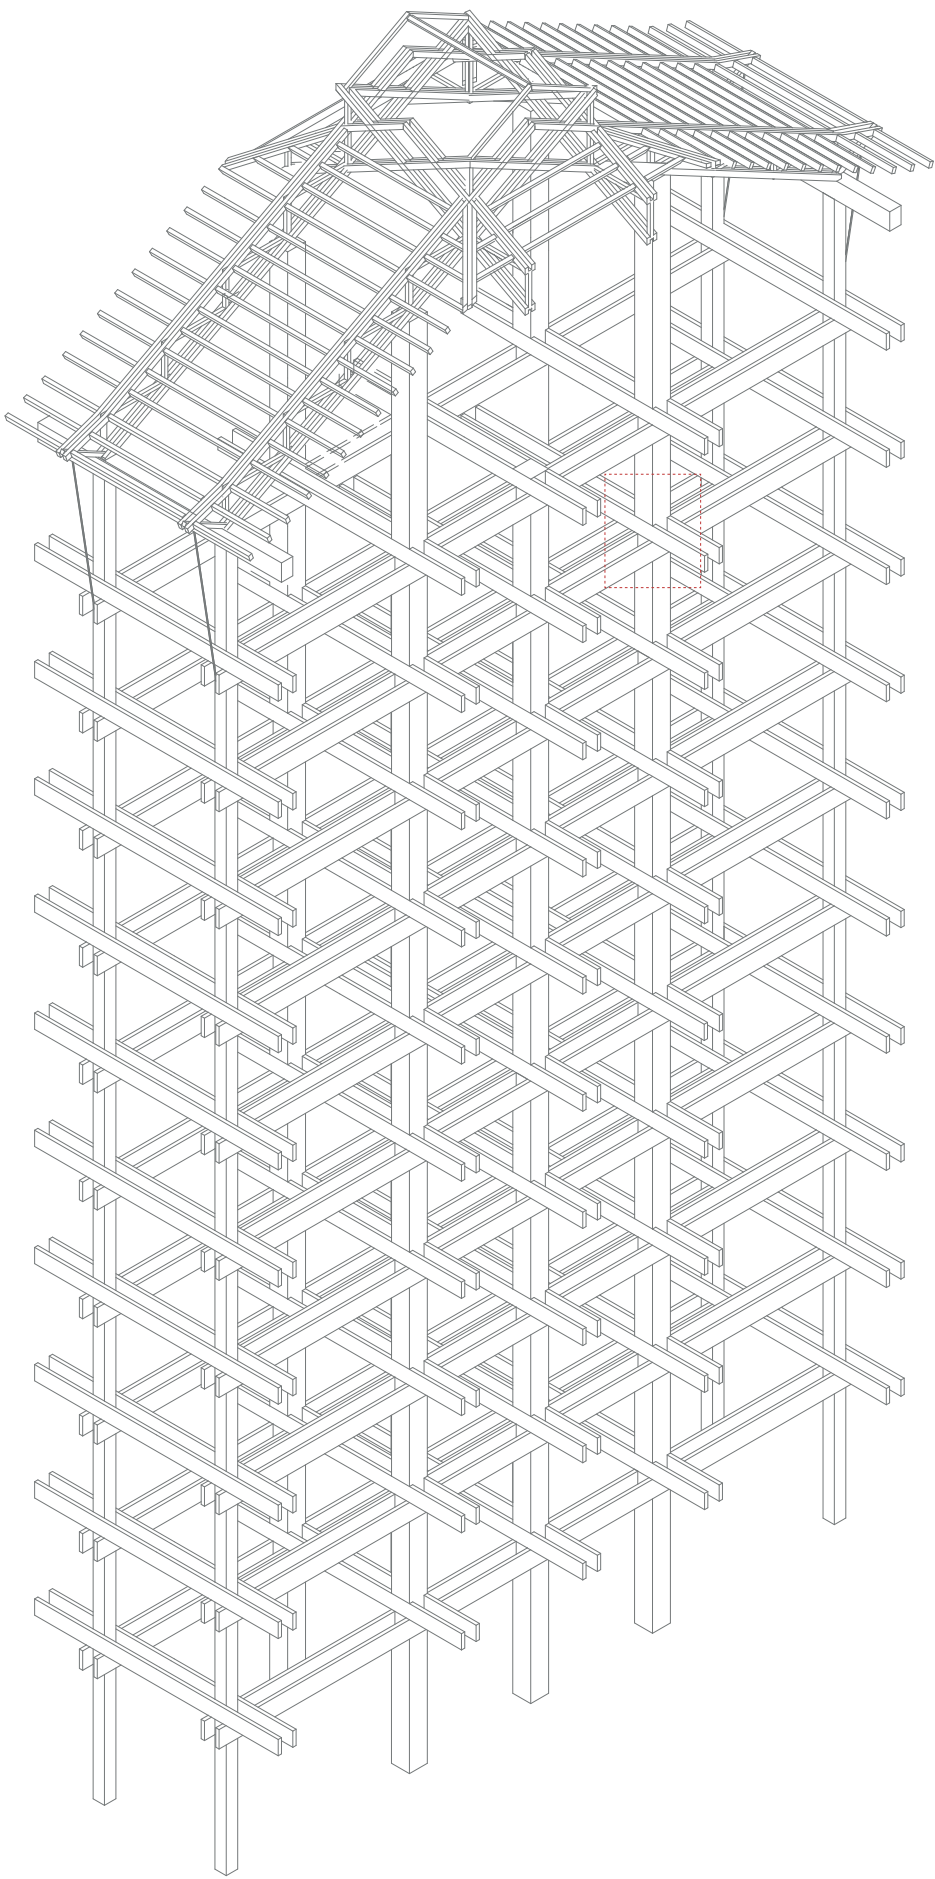
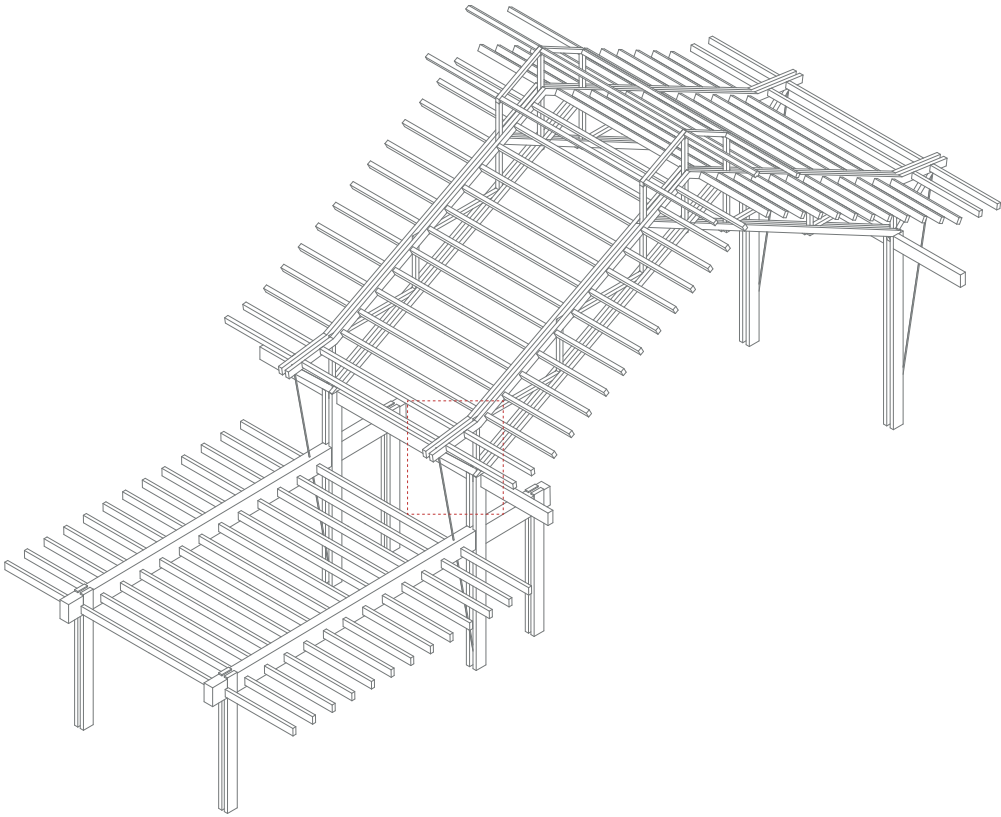


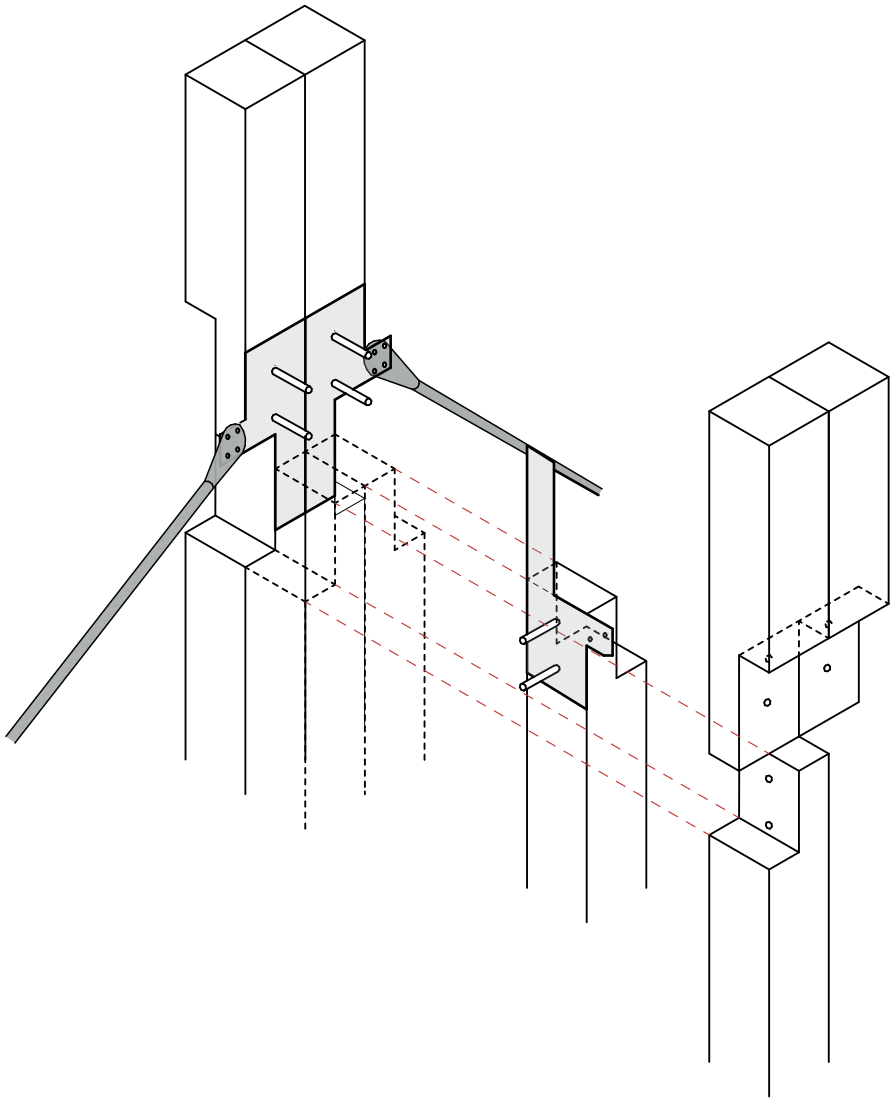



VERTICAL SYSTEM

SCALE 1:200

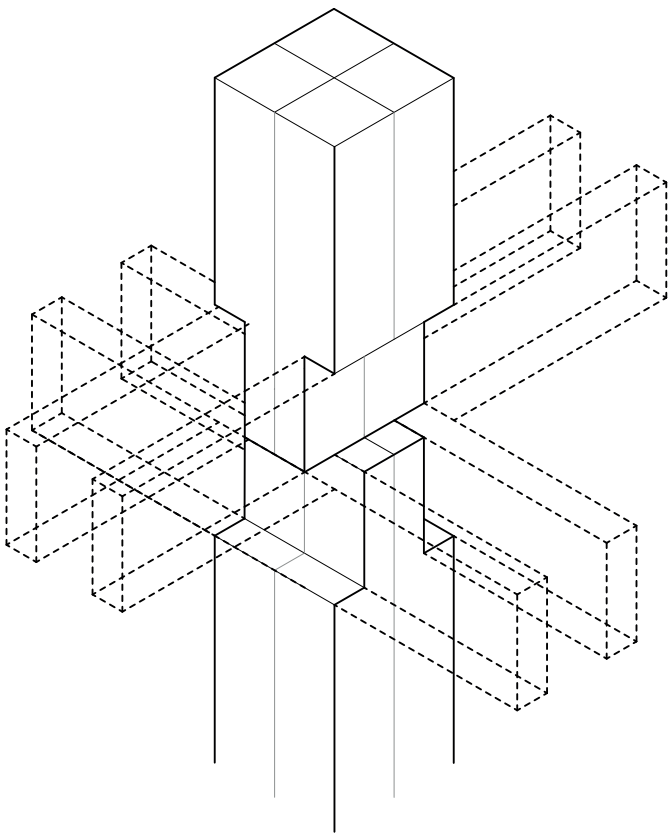

HORIZONTAL SYSTEM

SCALE 1:200

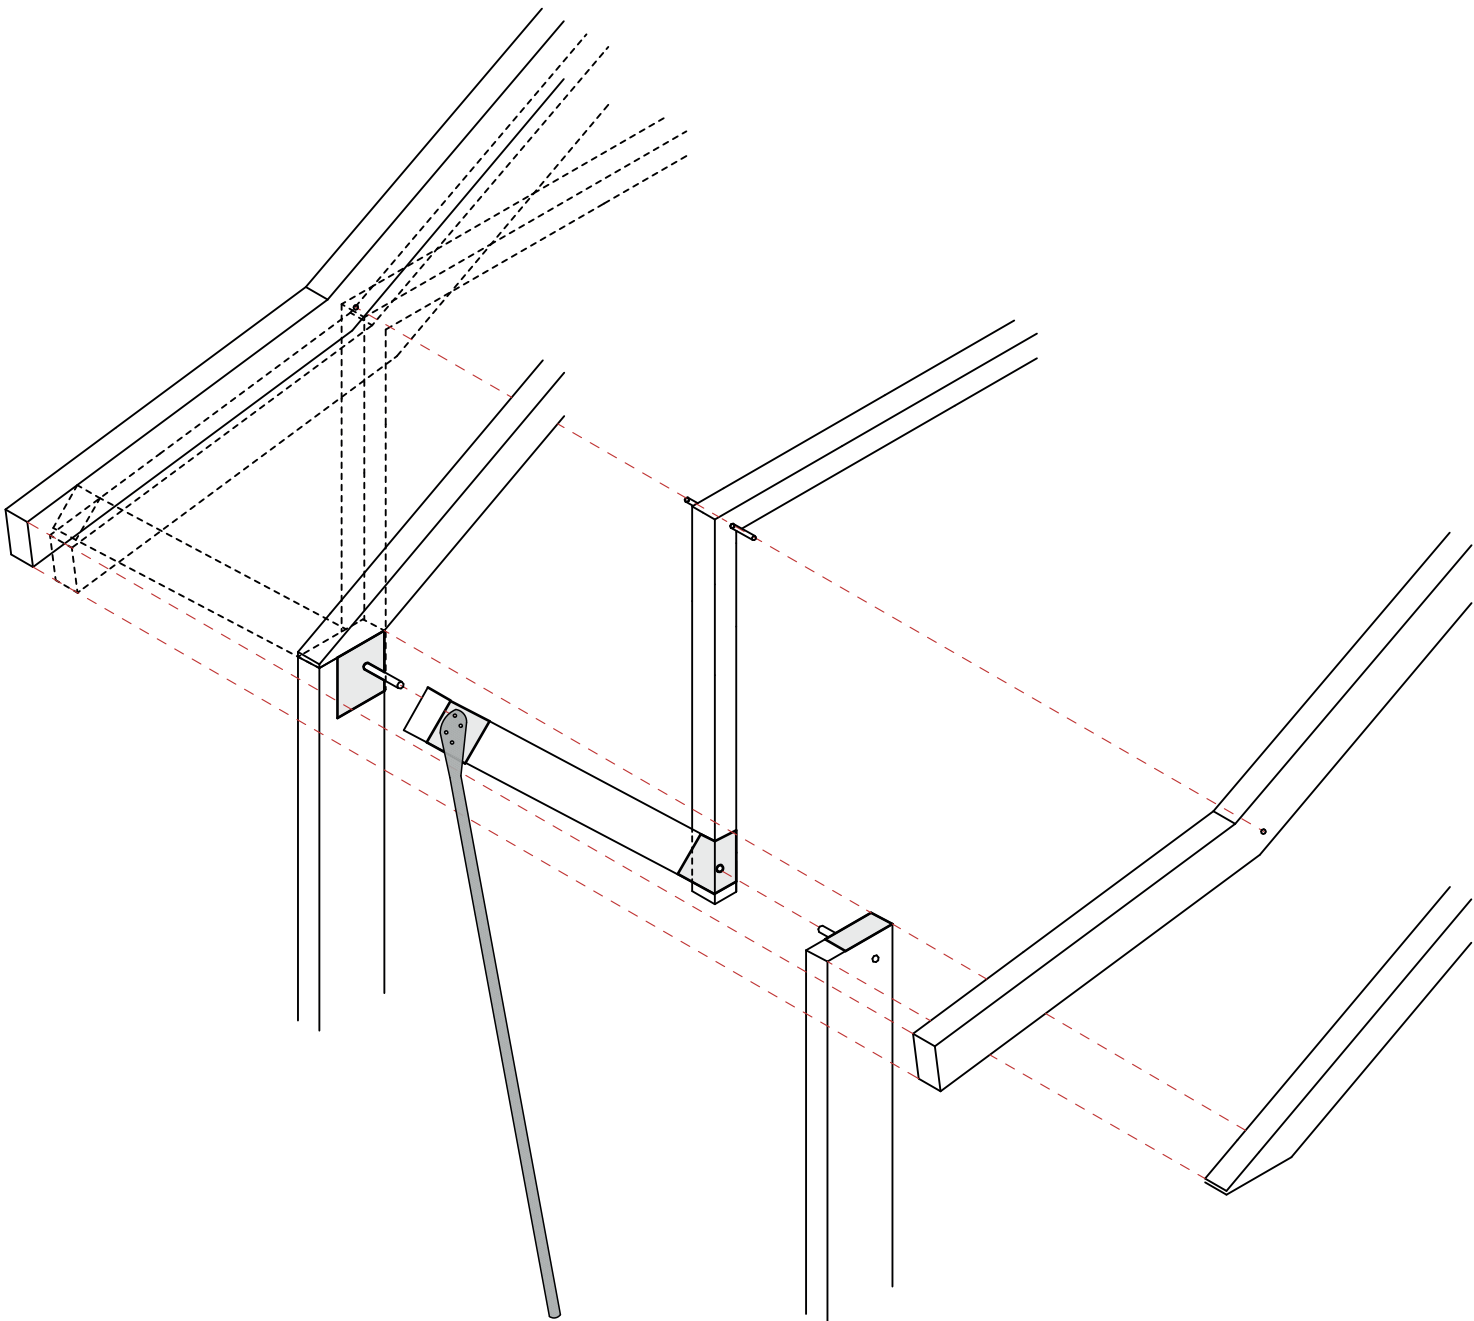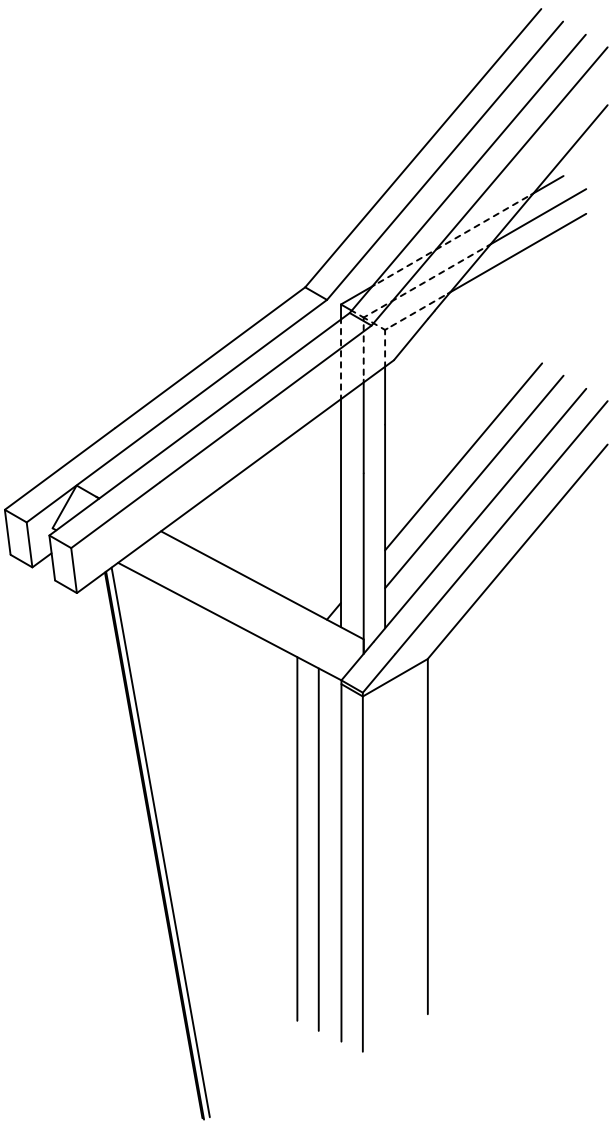

2 SYSTEMS