

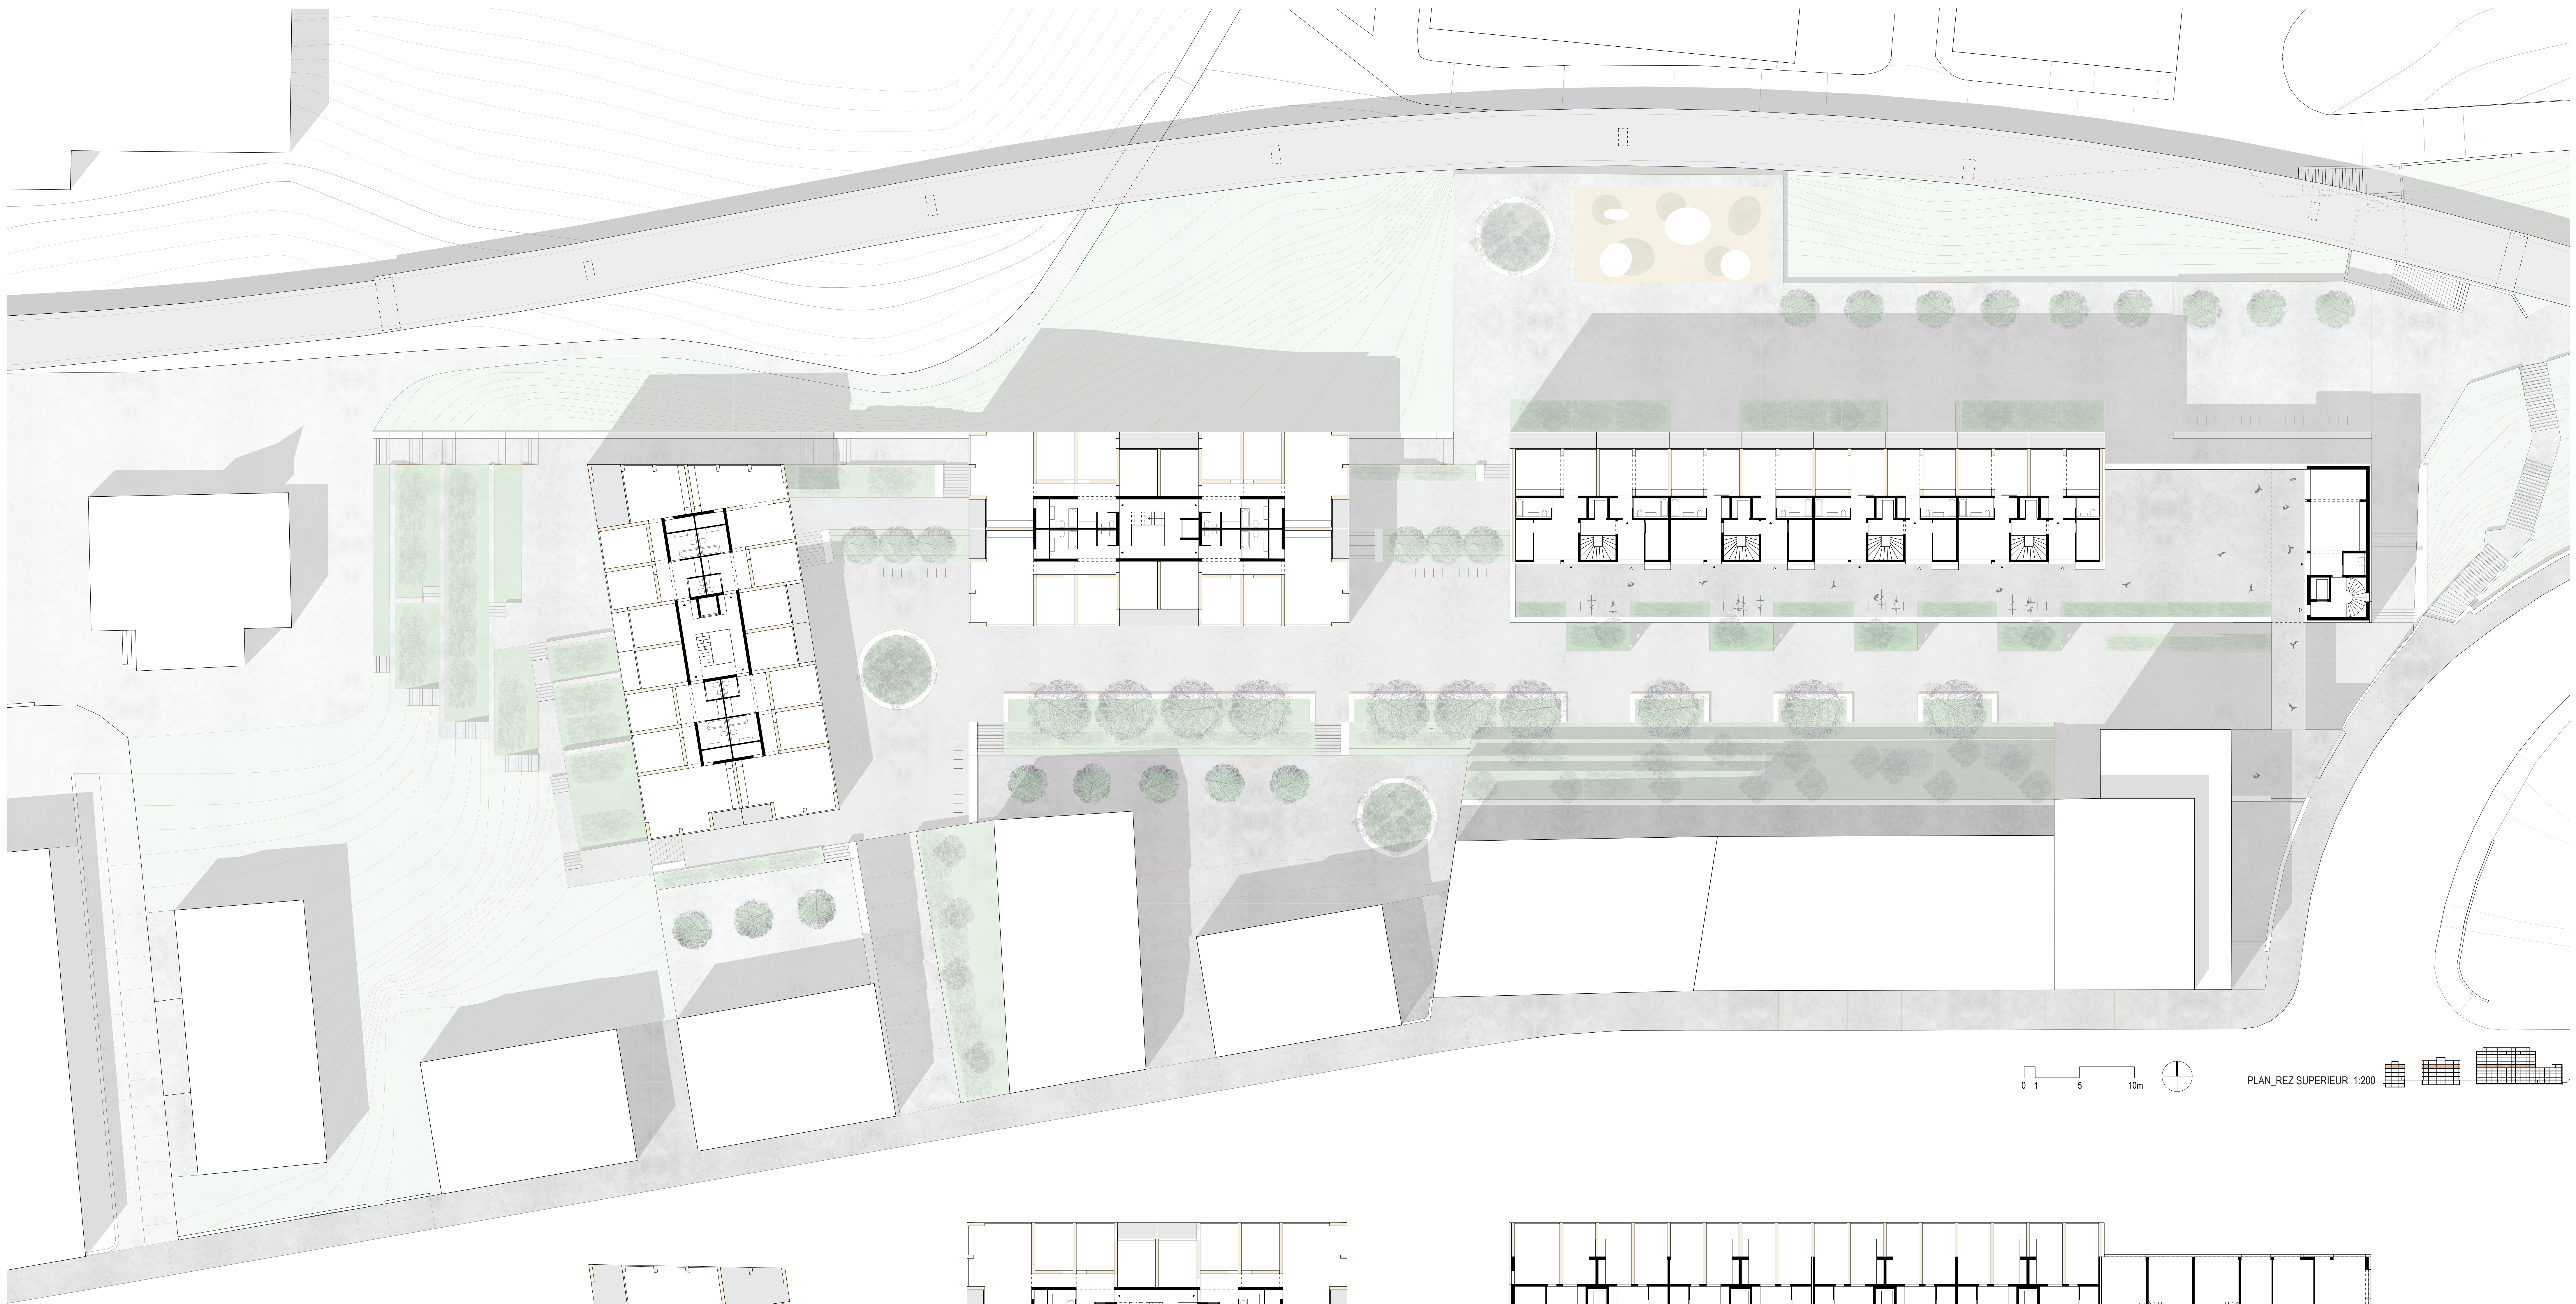
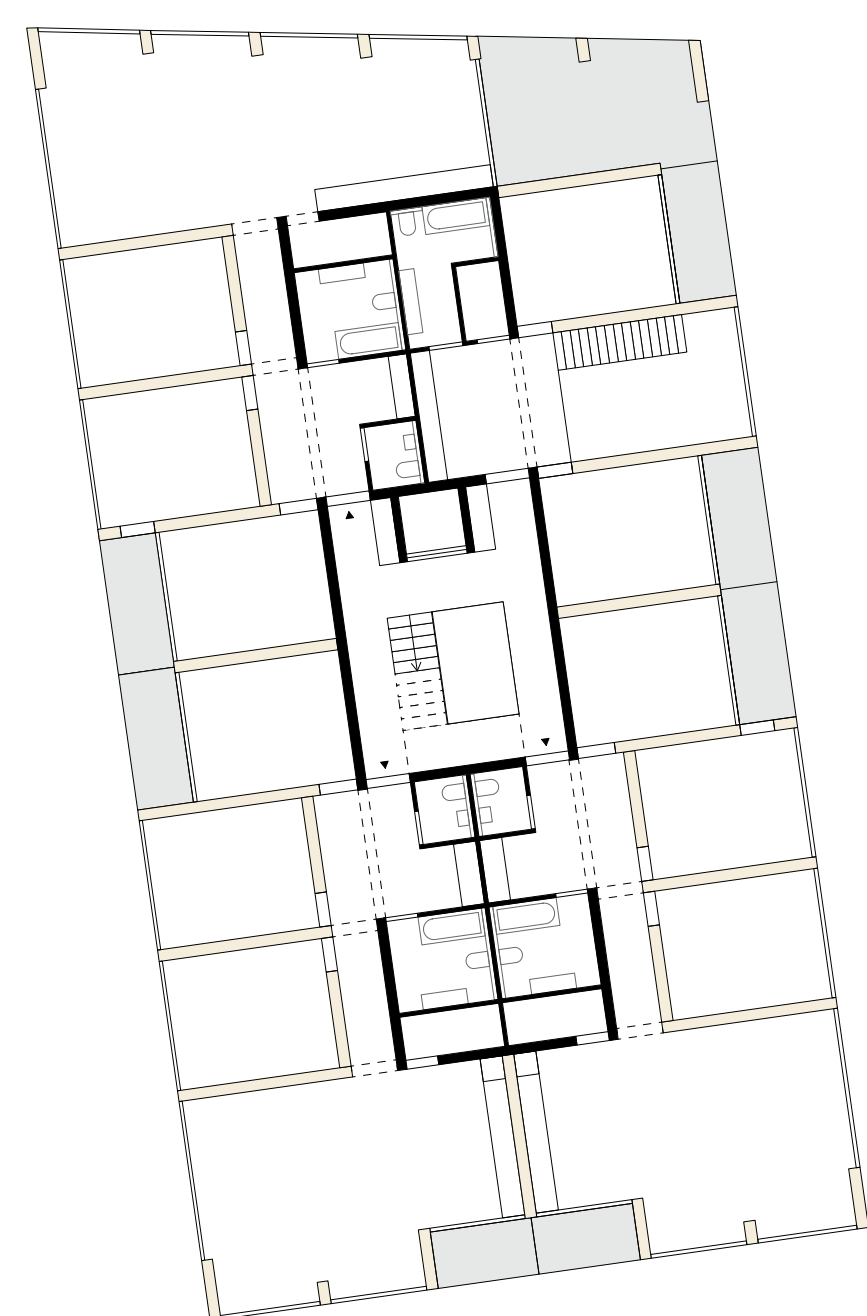
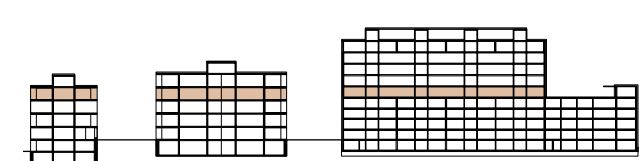



PLAN_REZ SUPERIEUR 1:200

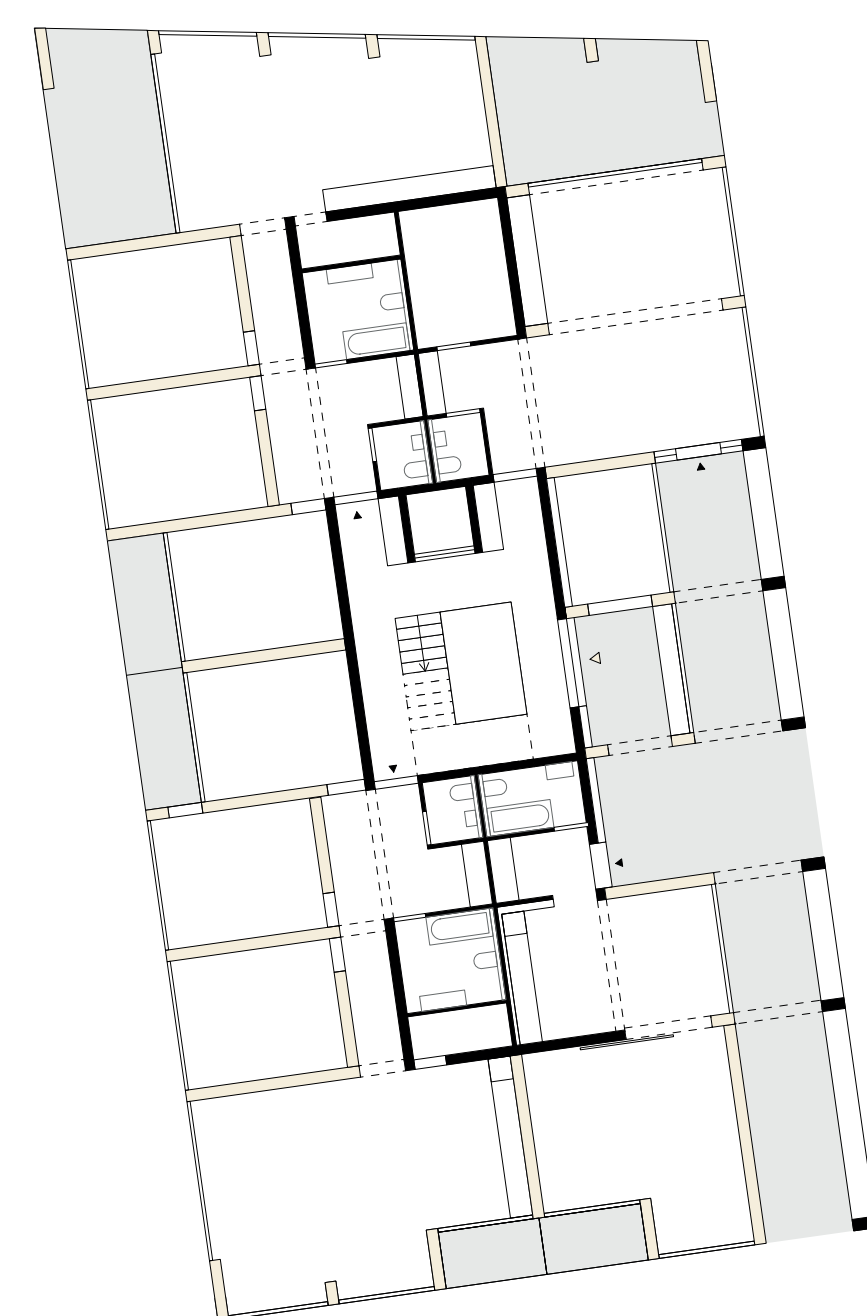



PLAN BAT. C_ETAGE TYPE DUPLEX 1:200

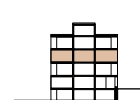



PLAN BAT. C_REZ-DE-CHAUSSEE 1:200

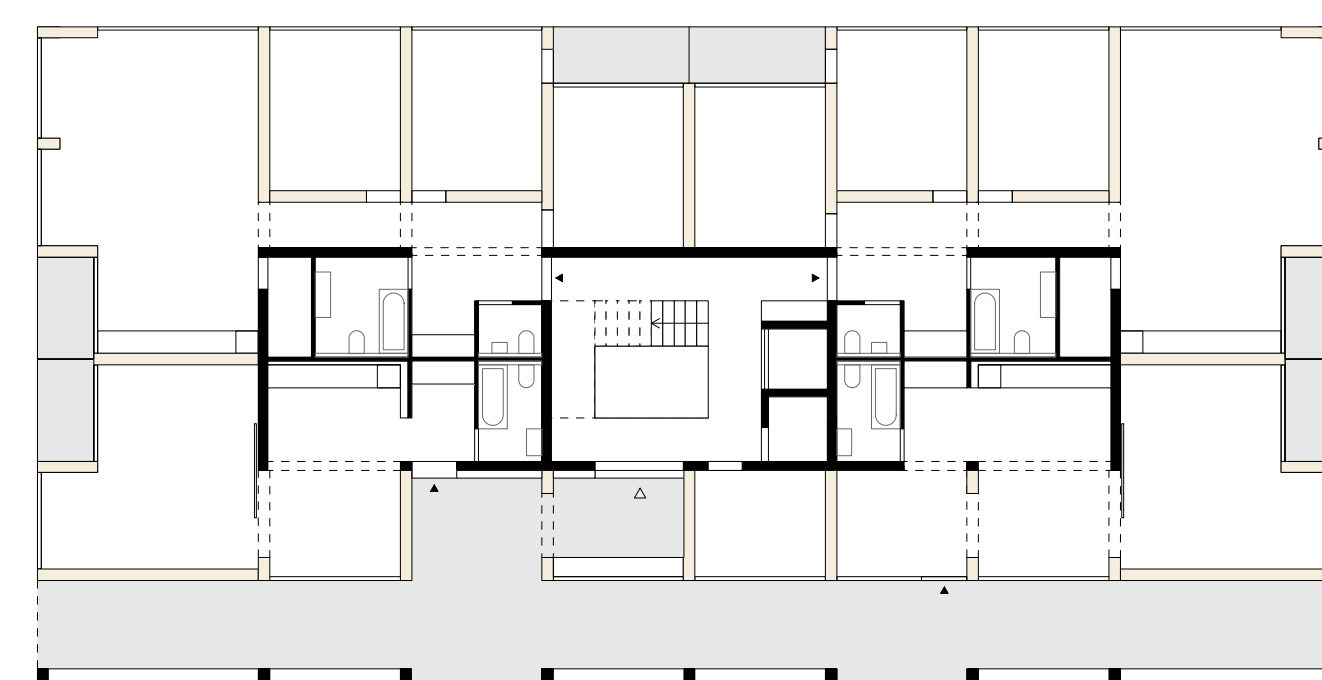


PLAN BAT. B_REZ-DE-CHAUSSEE 1:200

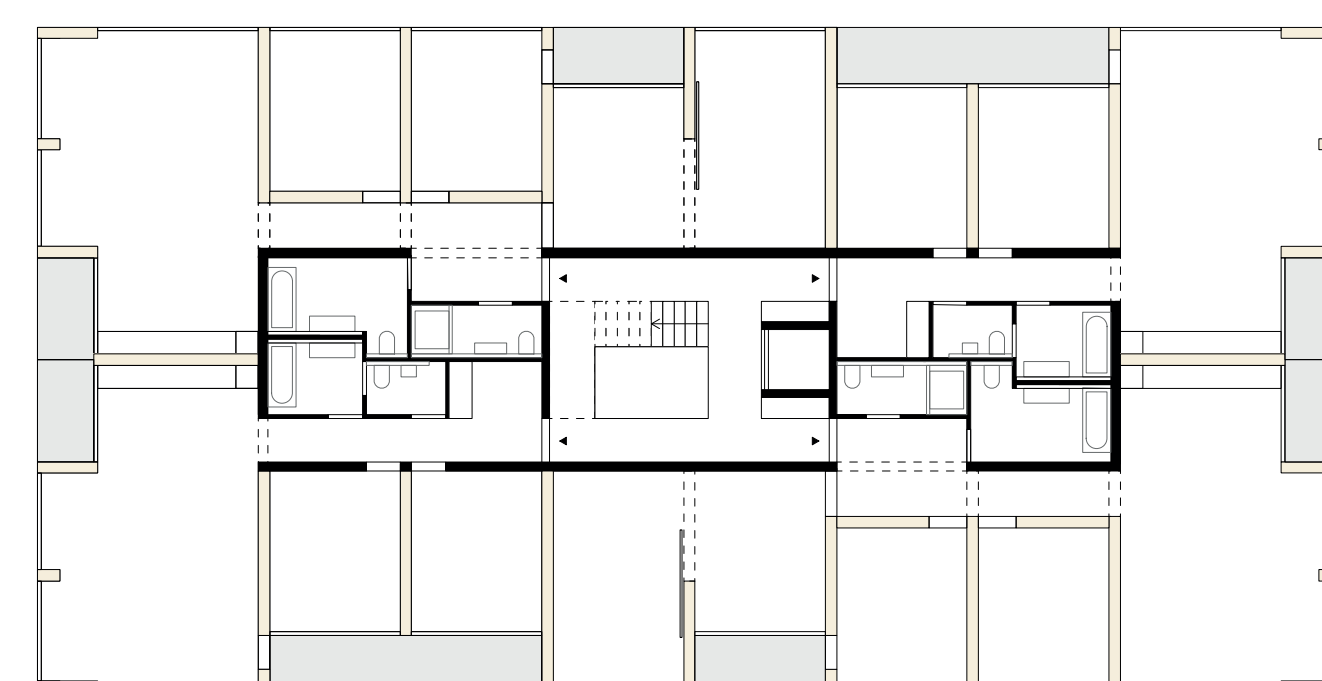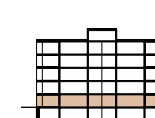

PLAN BAT. B_ETAGE TYPE 1:200

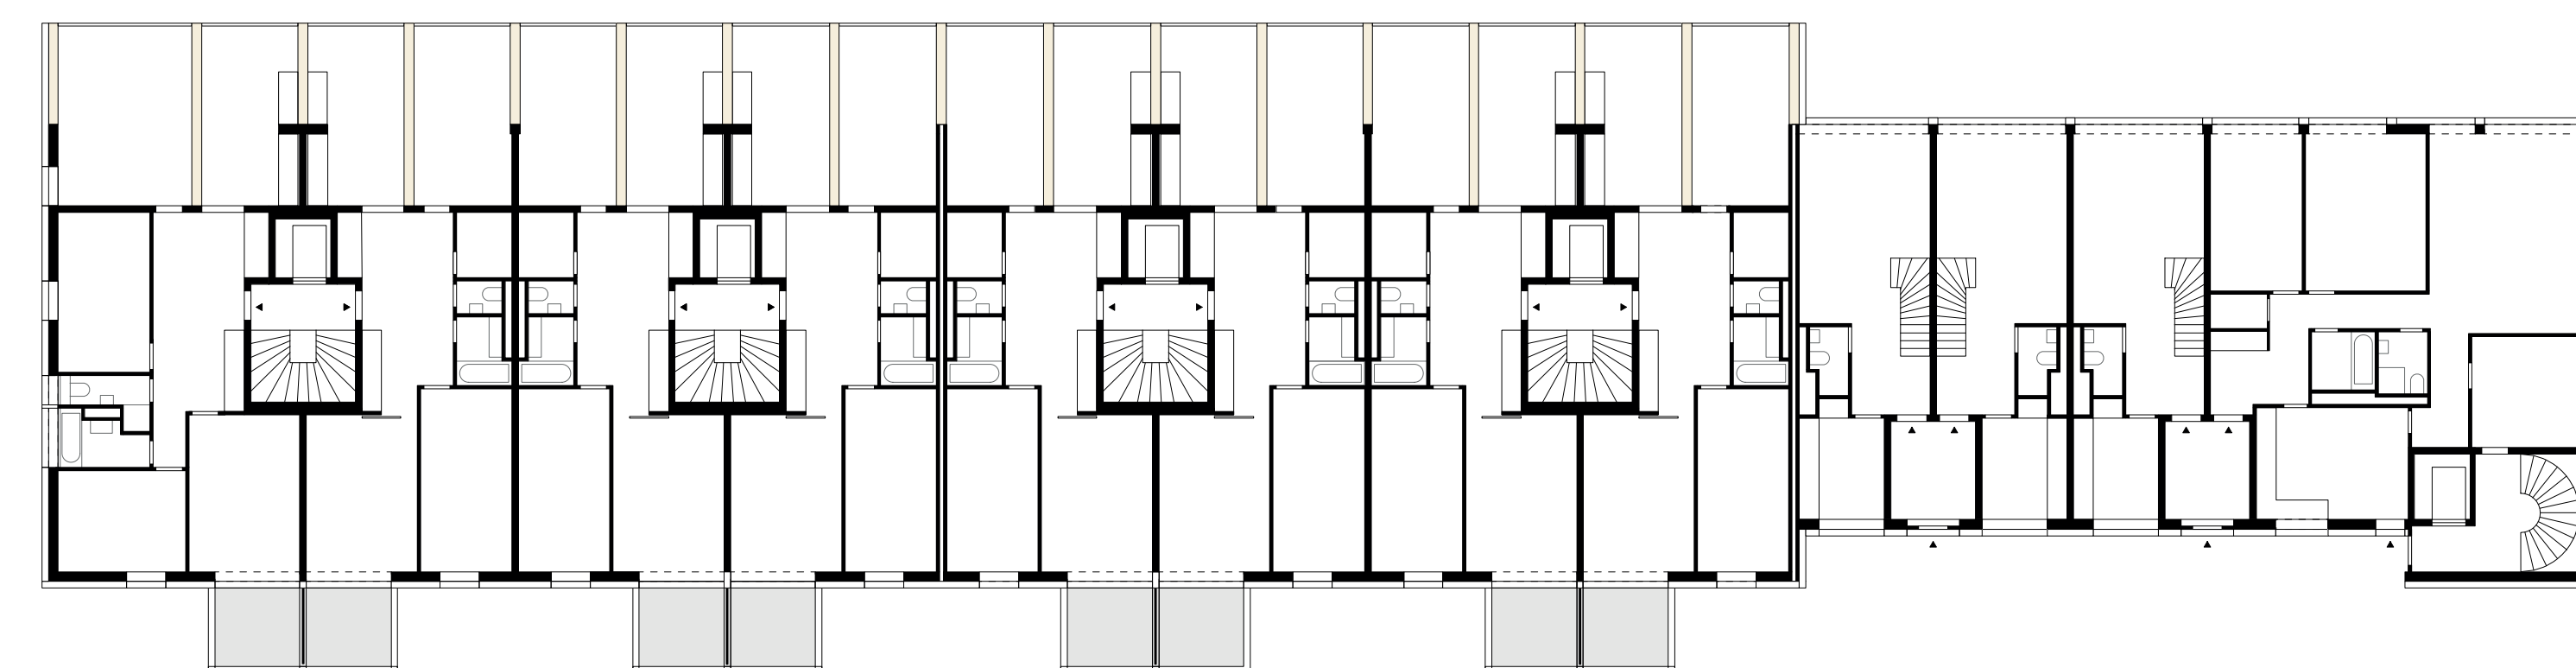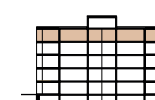

PLAN BAT. A_REZ INFERIEUR 1:200

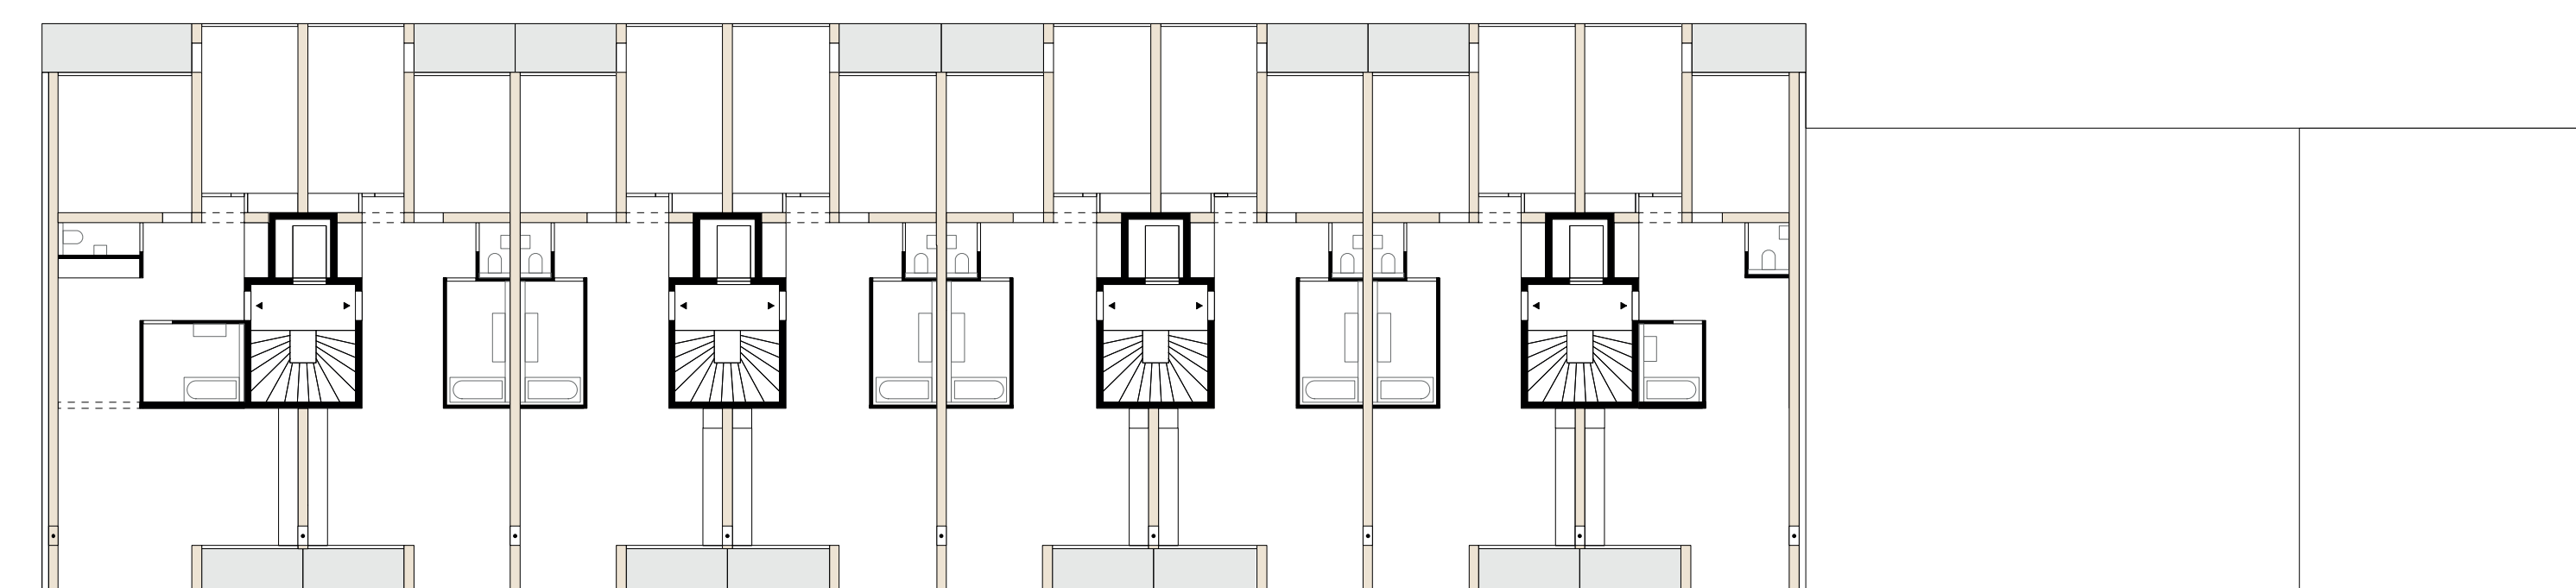

PLAN BAT. A_ETAGE TYPE 1:200

