


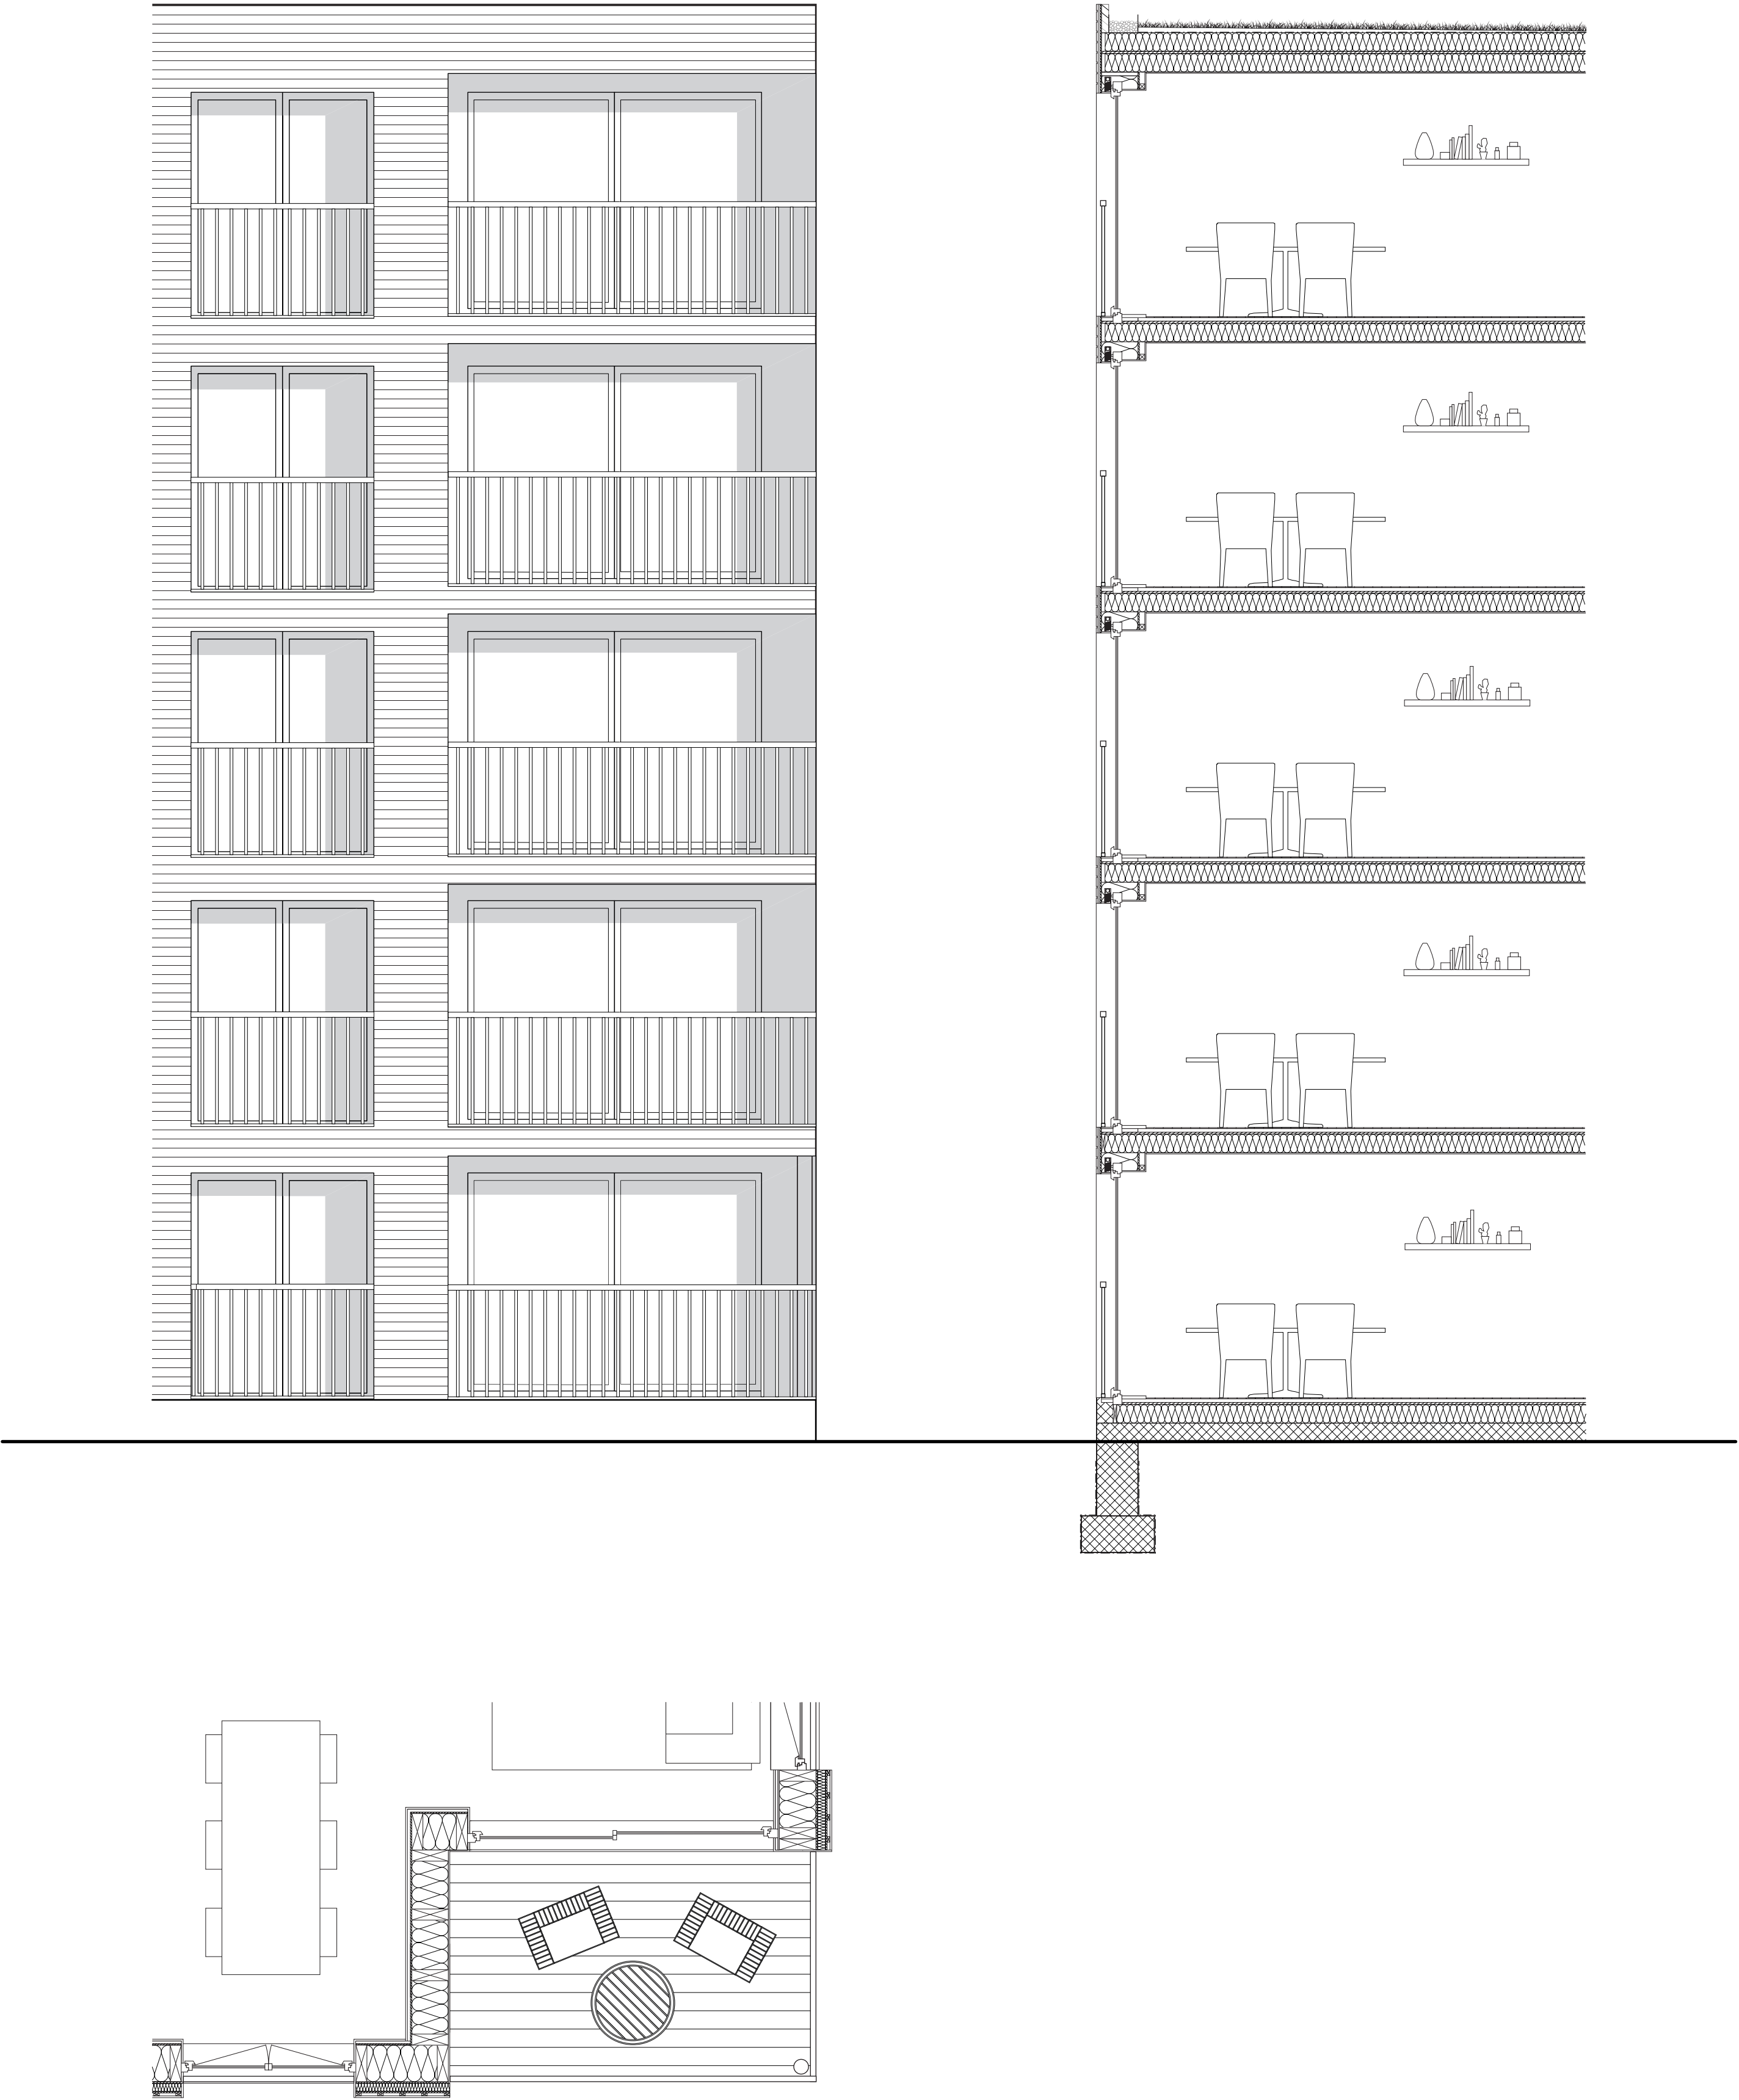

Détail 1:50