


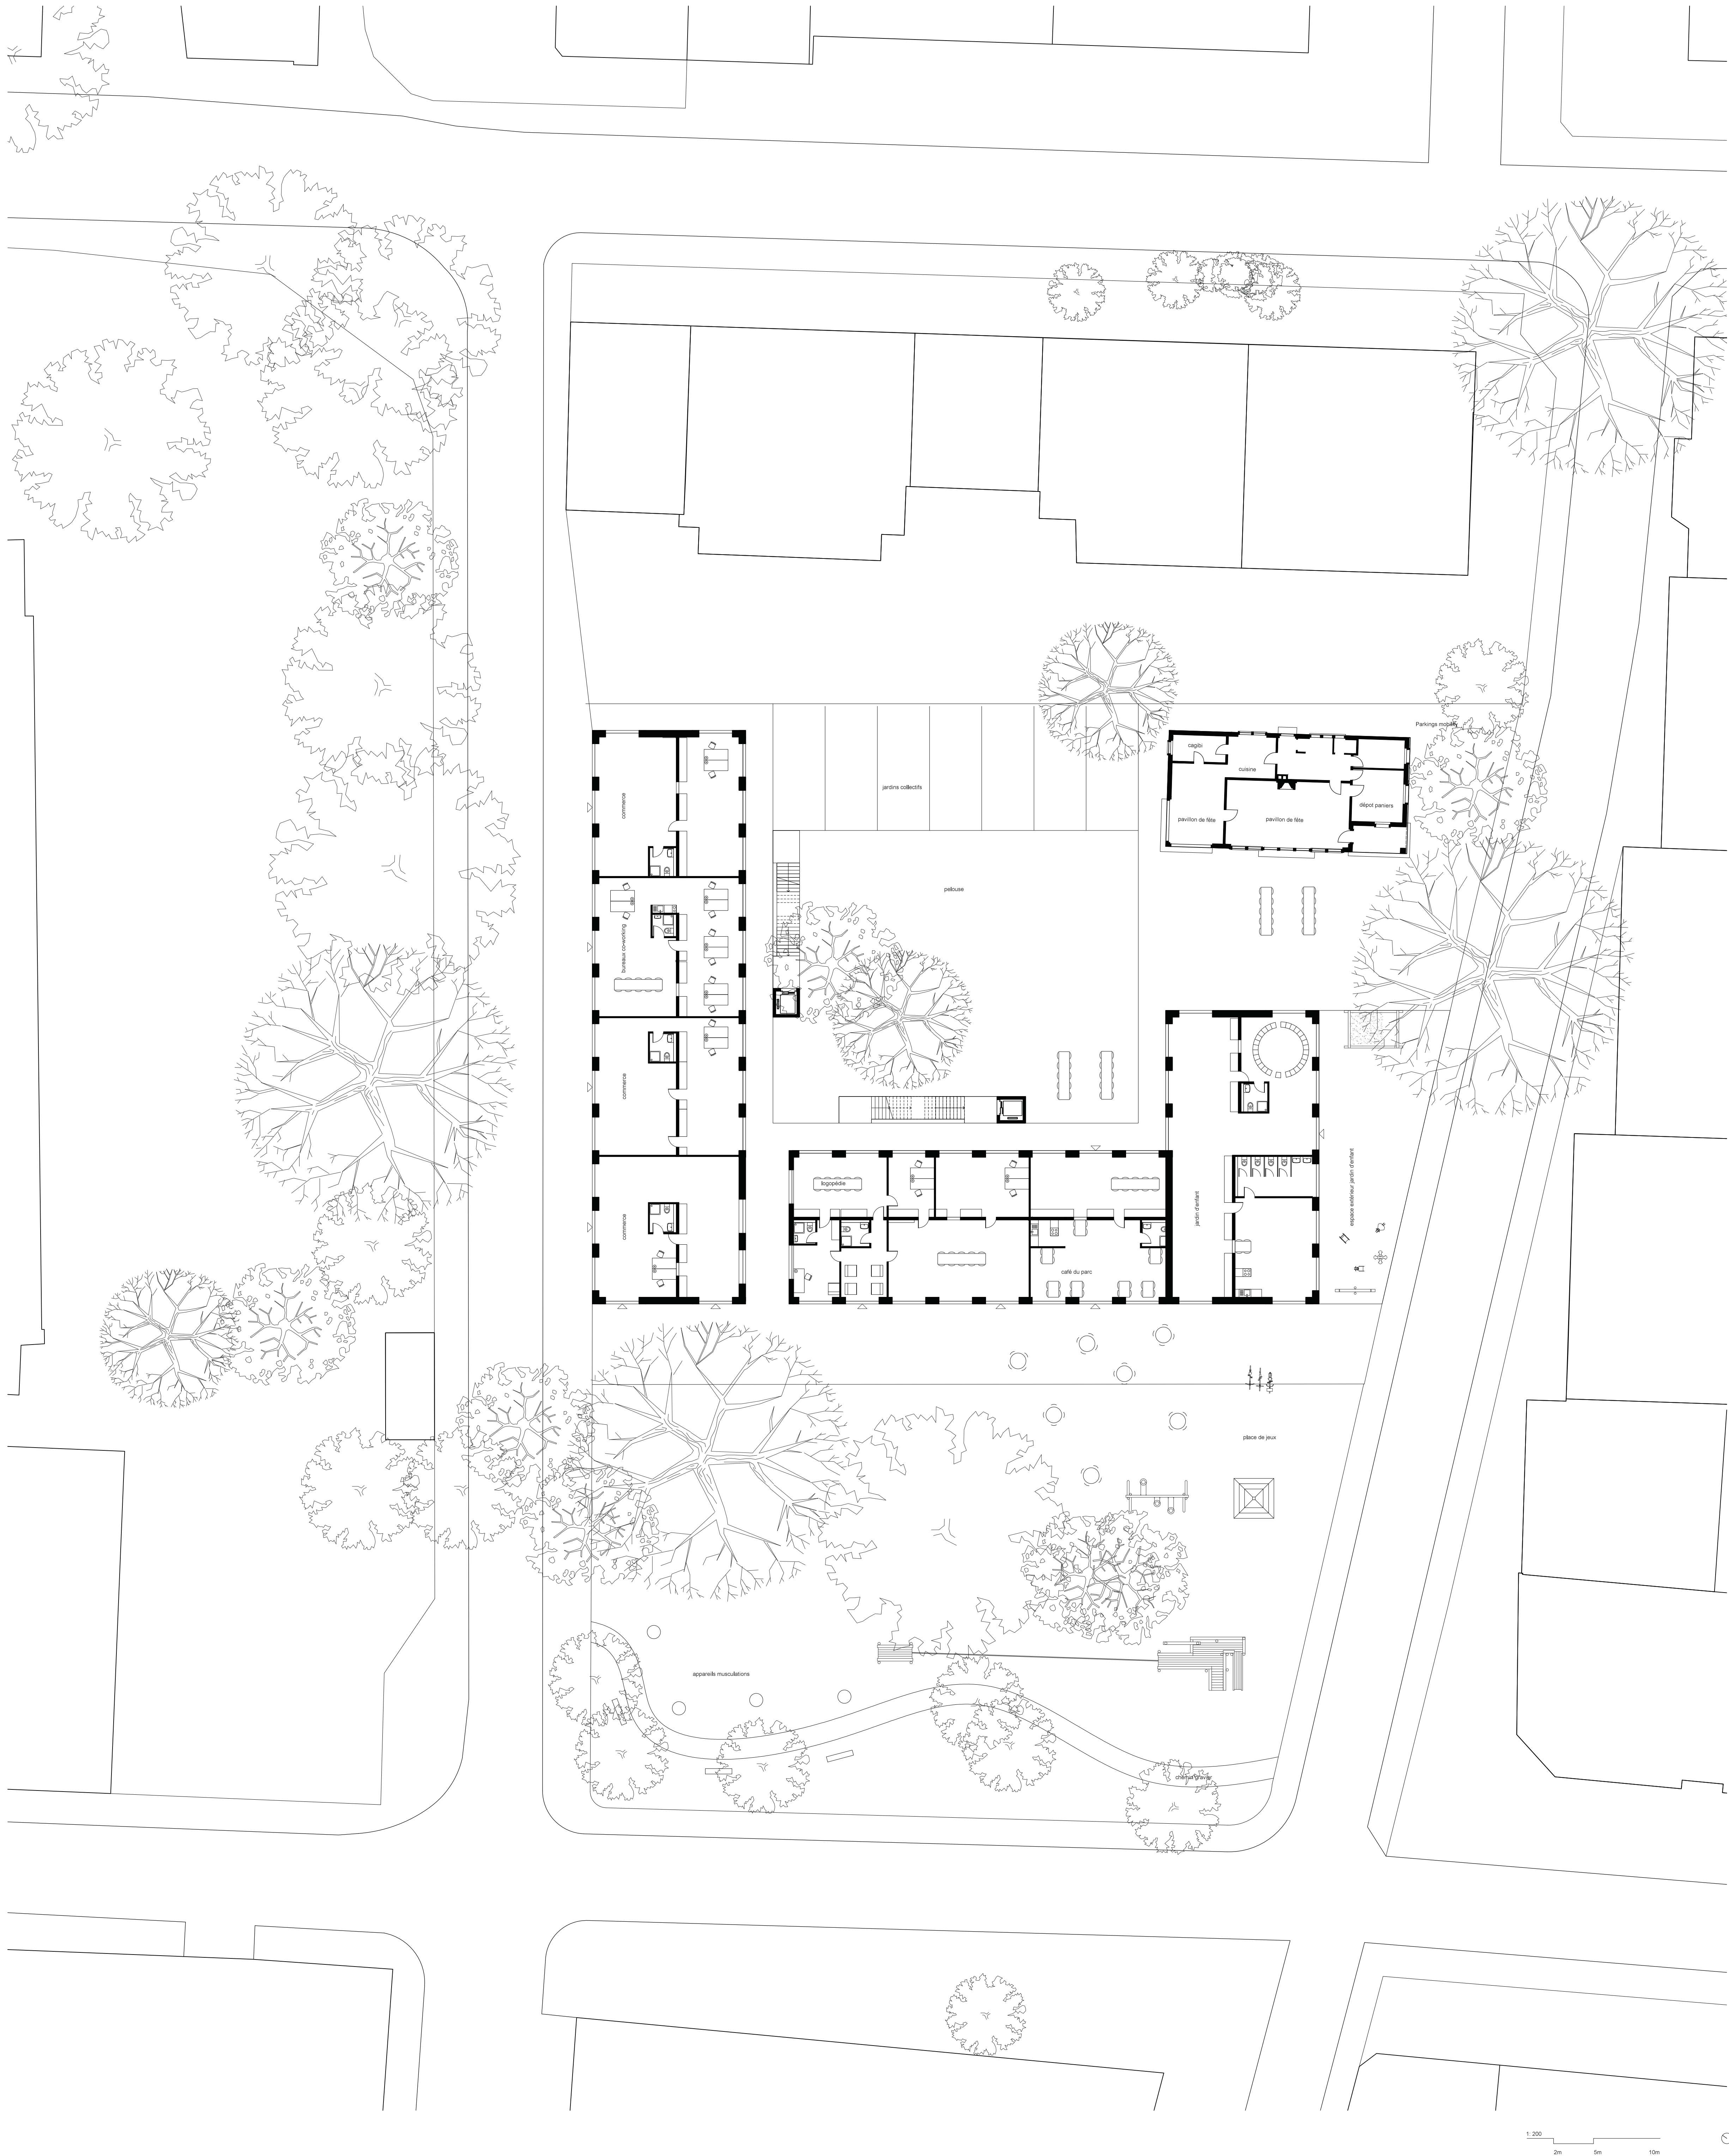

PLANS 1:200_Rez



PLAN 1:200_2EME ETAGE



PLAN 1:200_1ER ETAGE