


SECTION CC | 1:50

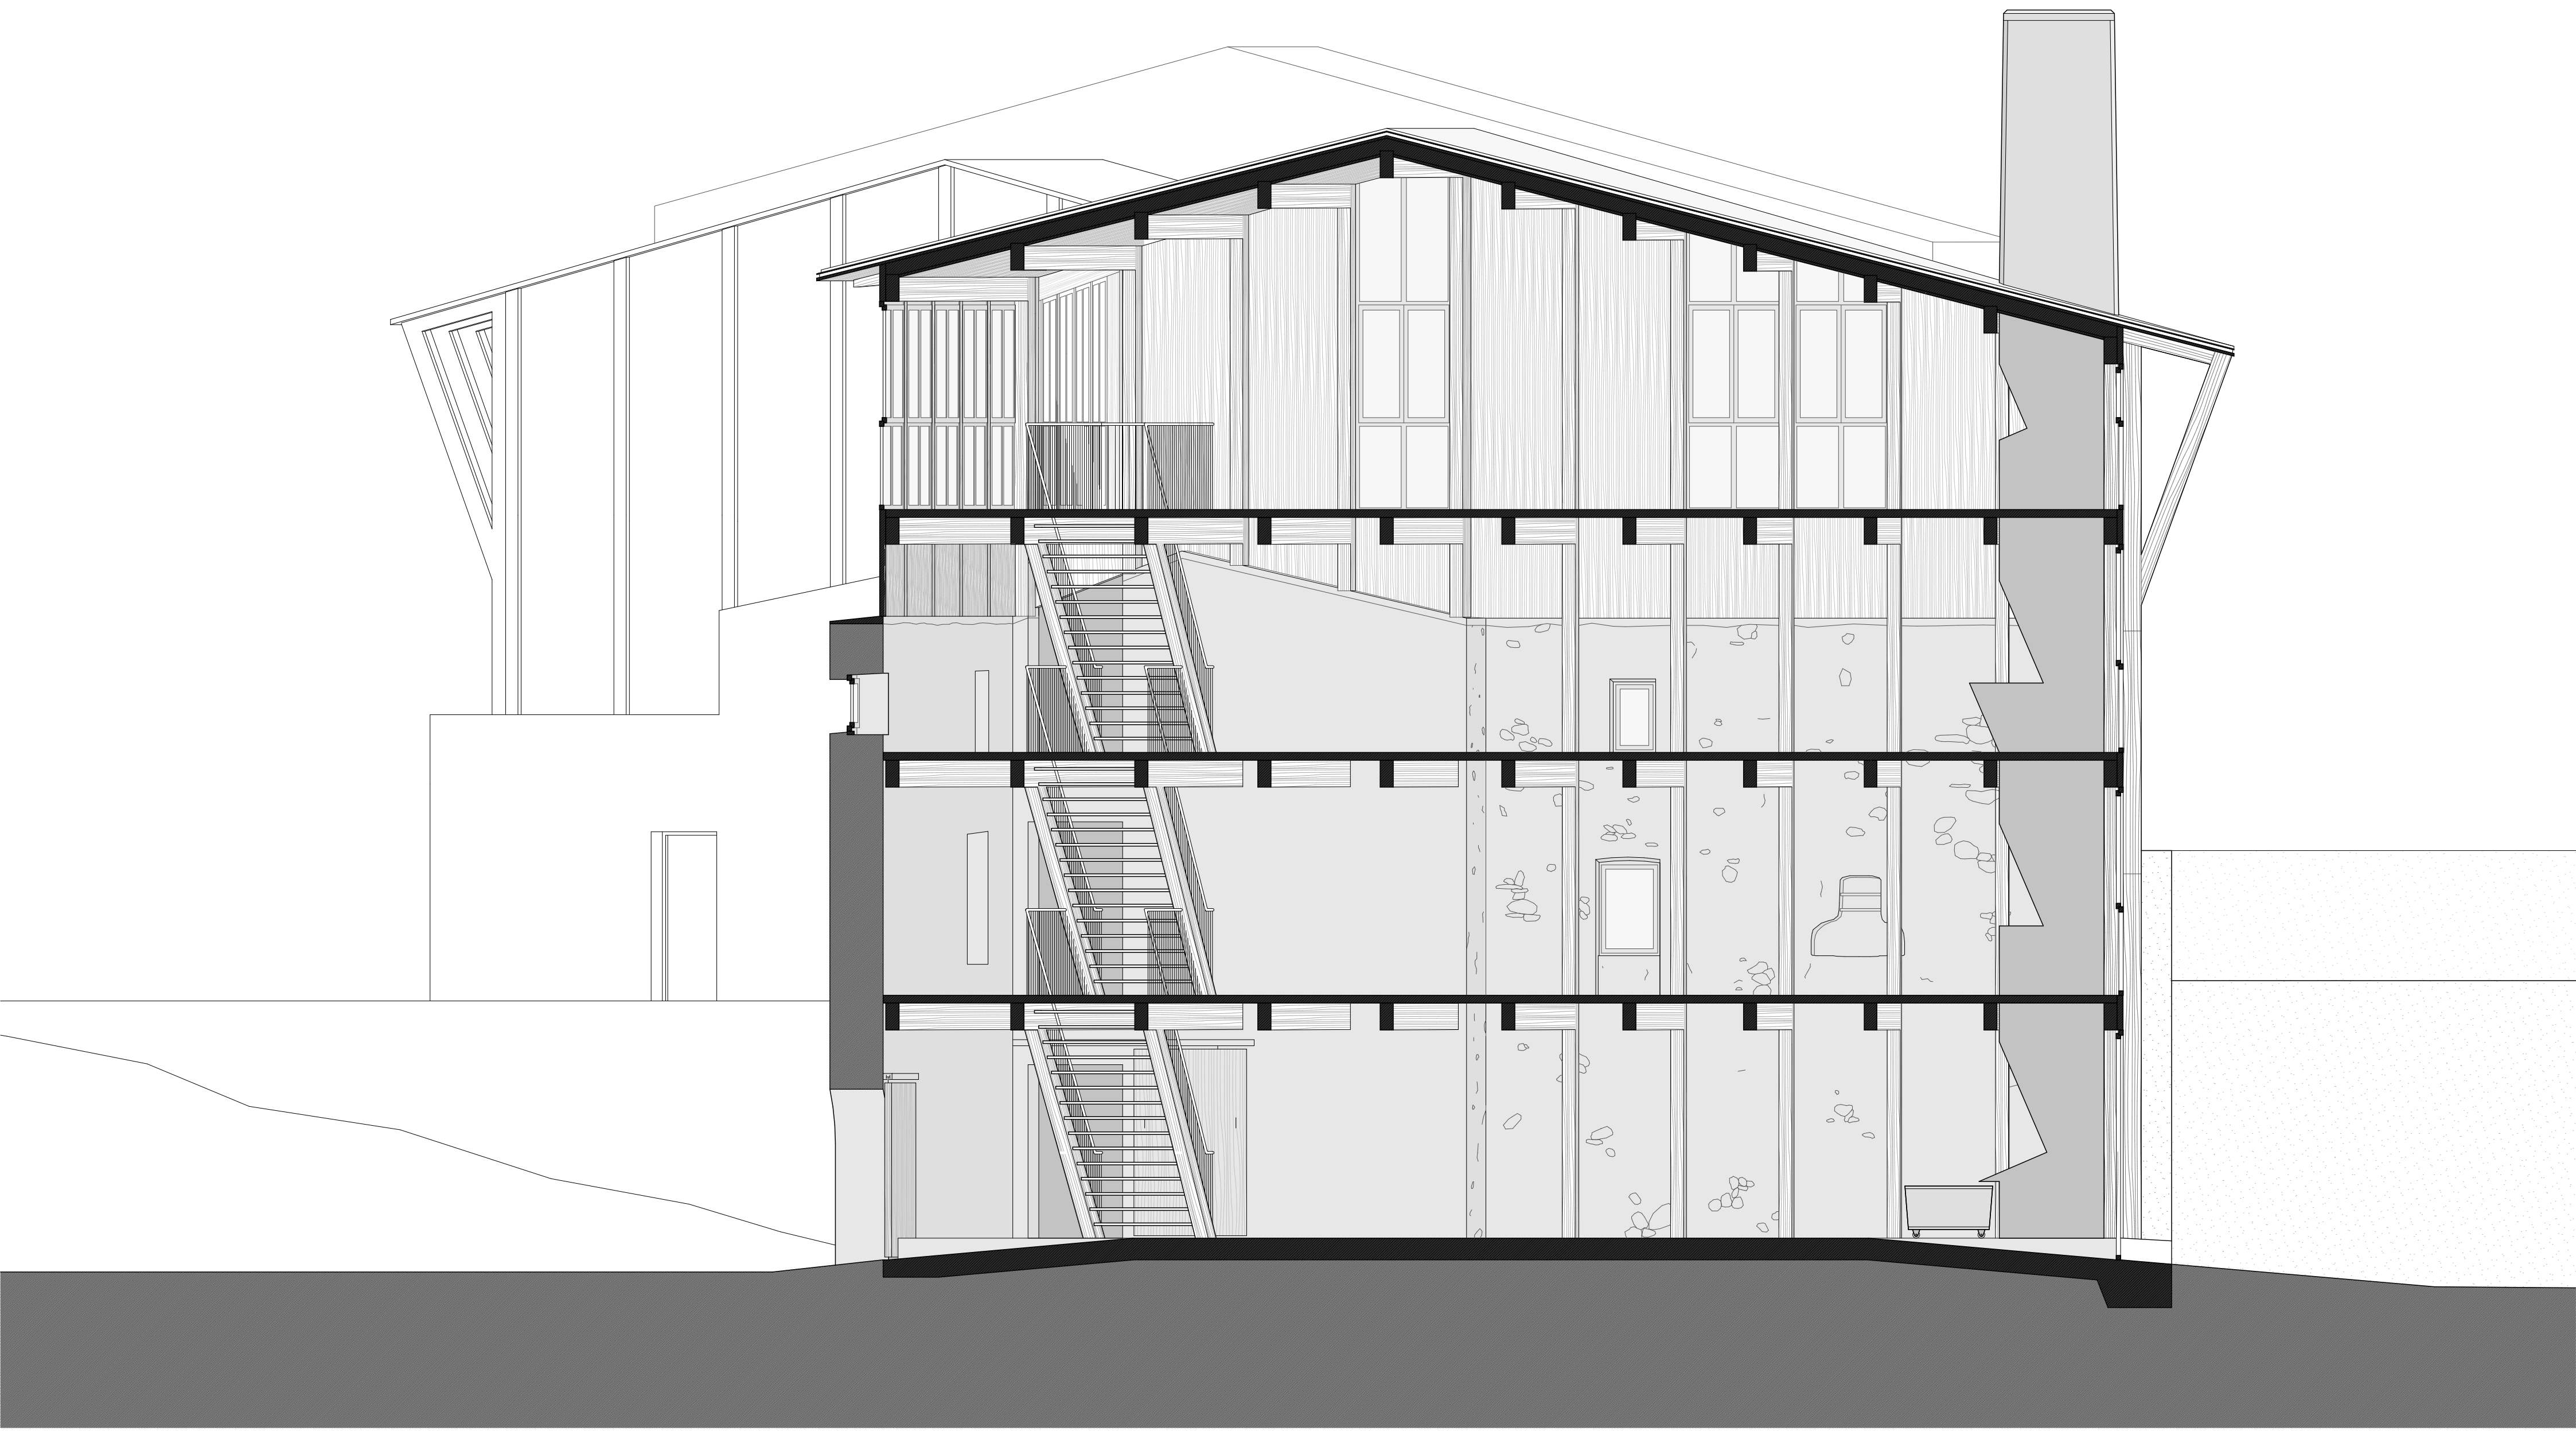

ELEVATION DD | 1:50

