




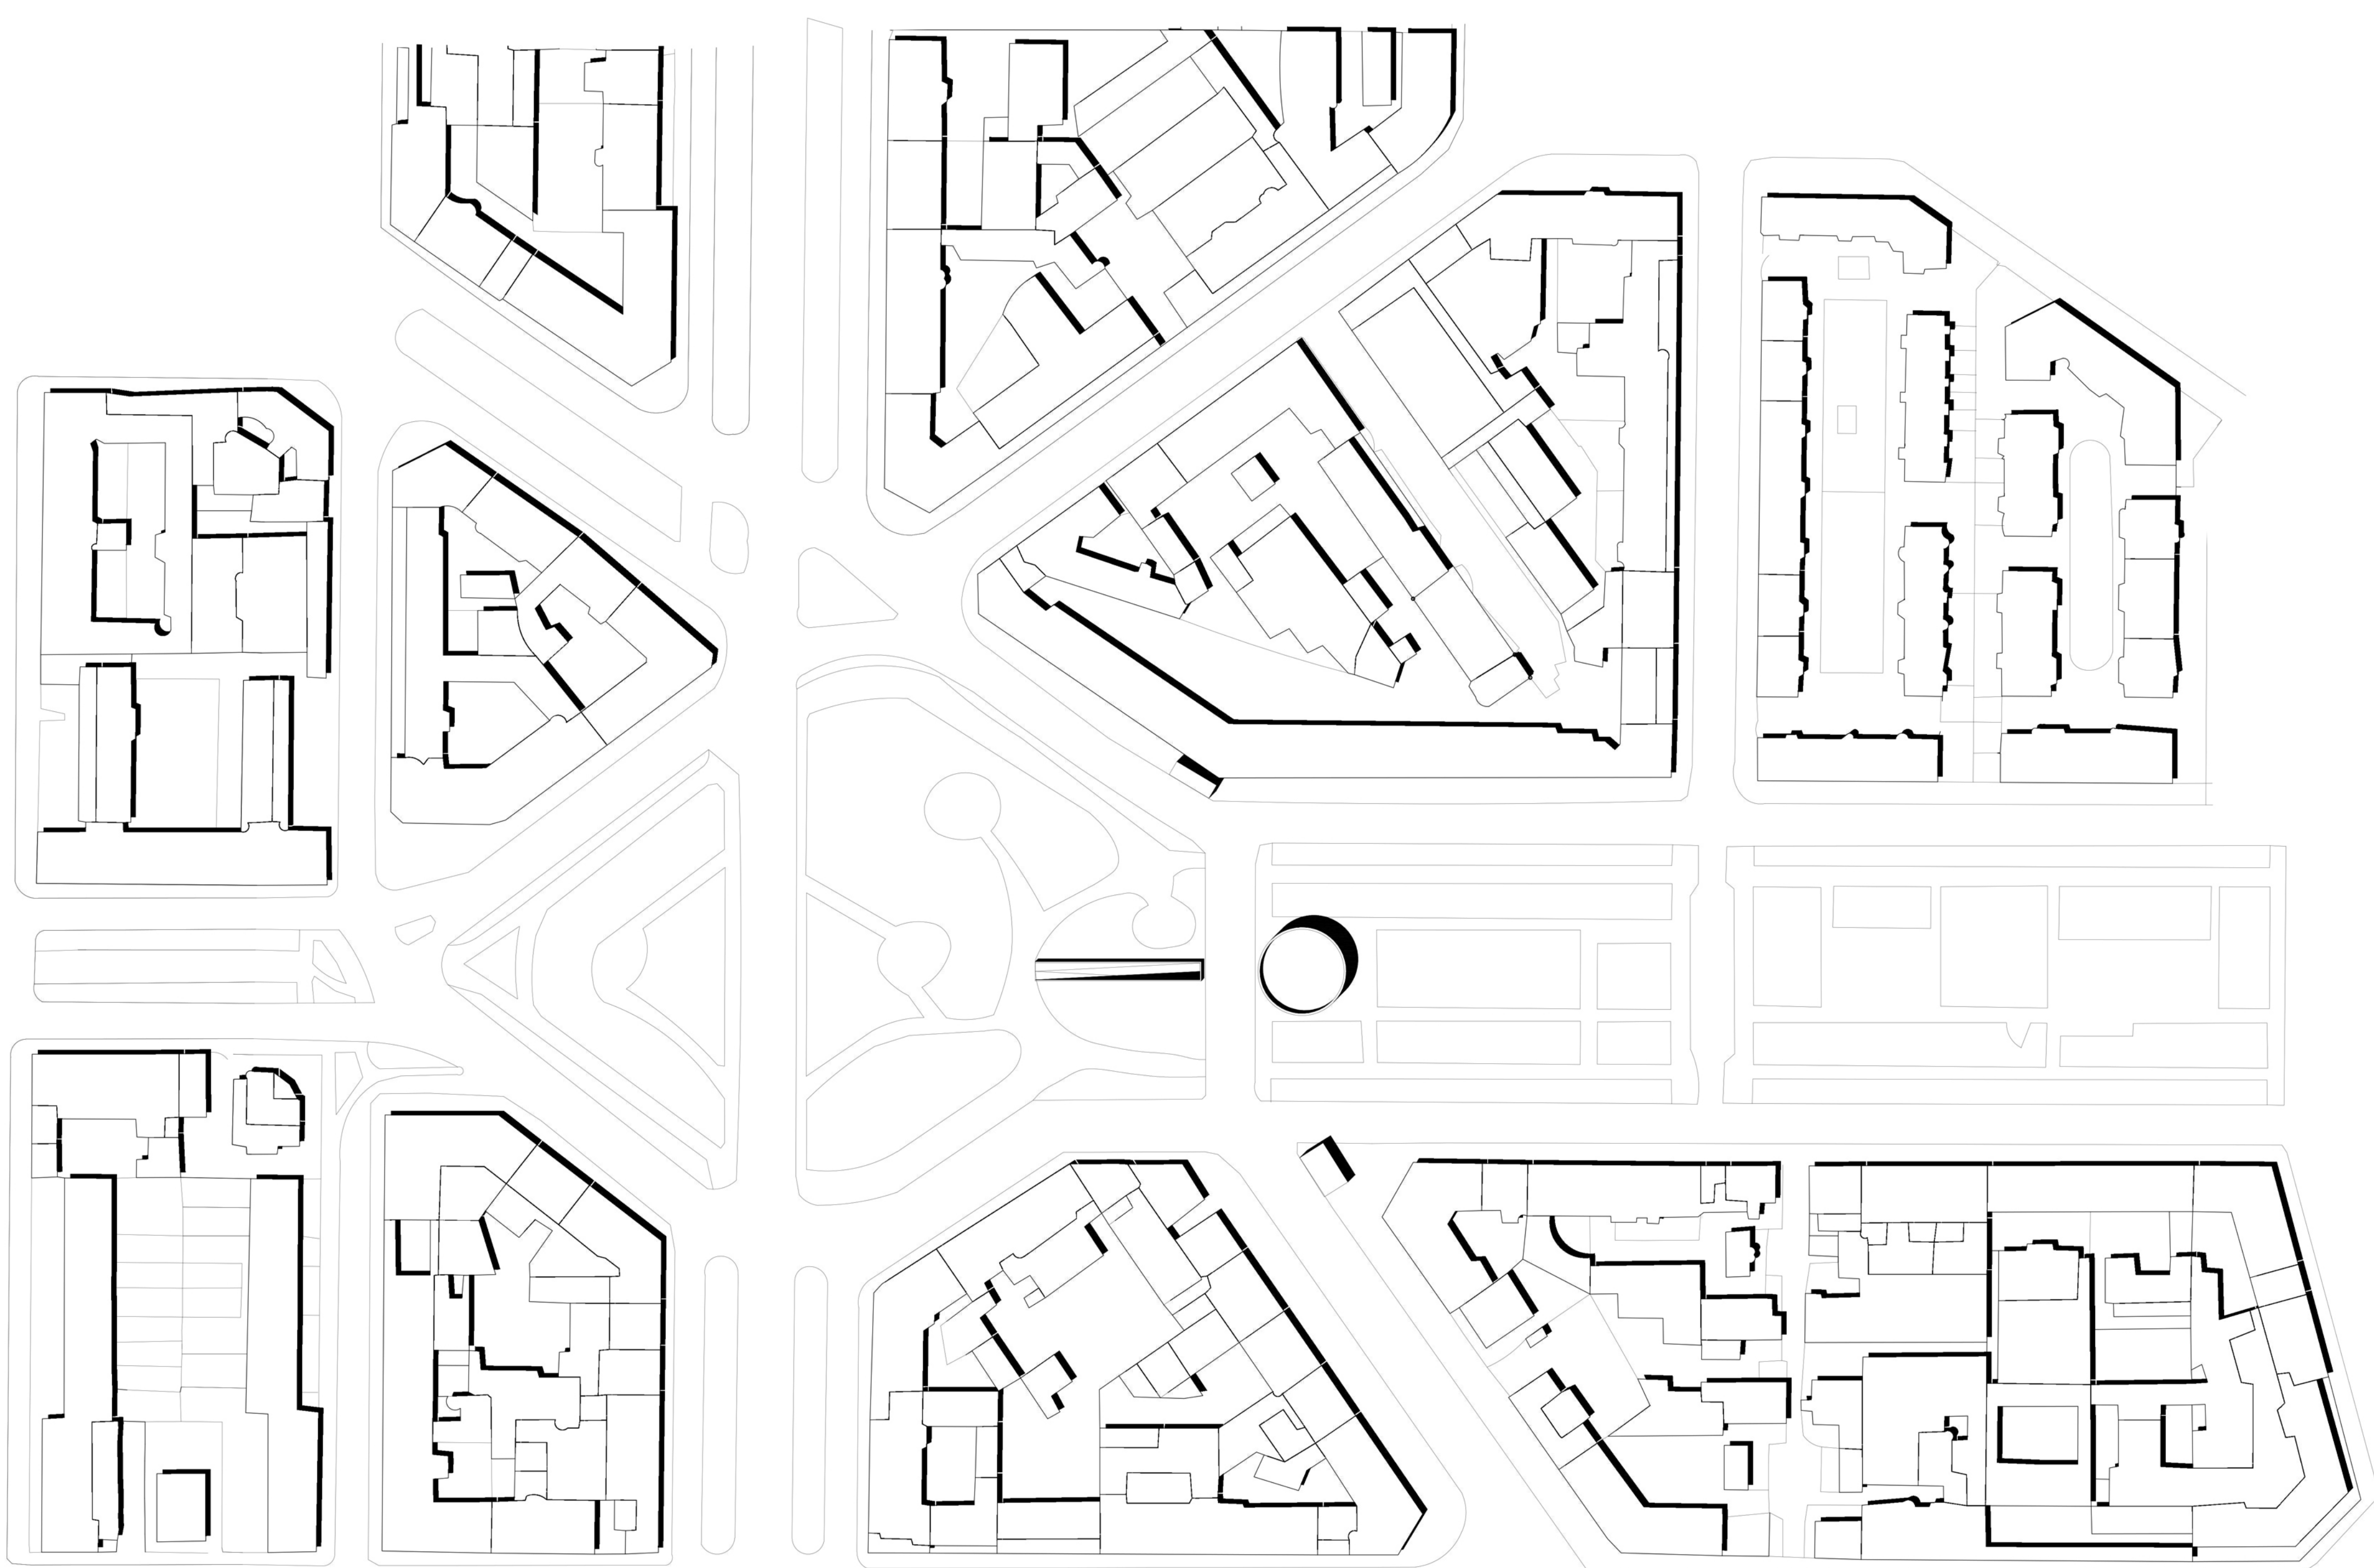


plan 1:1.000

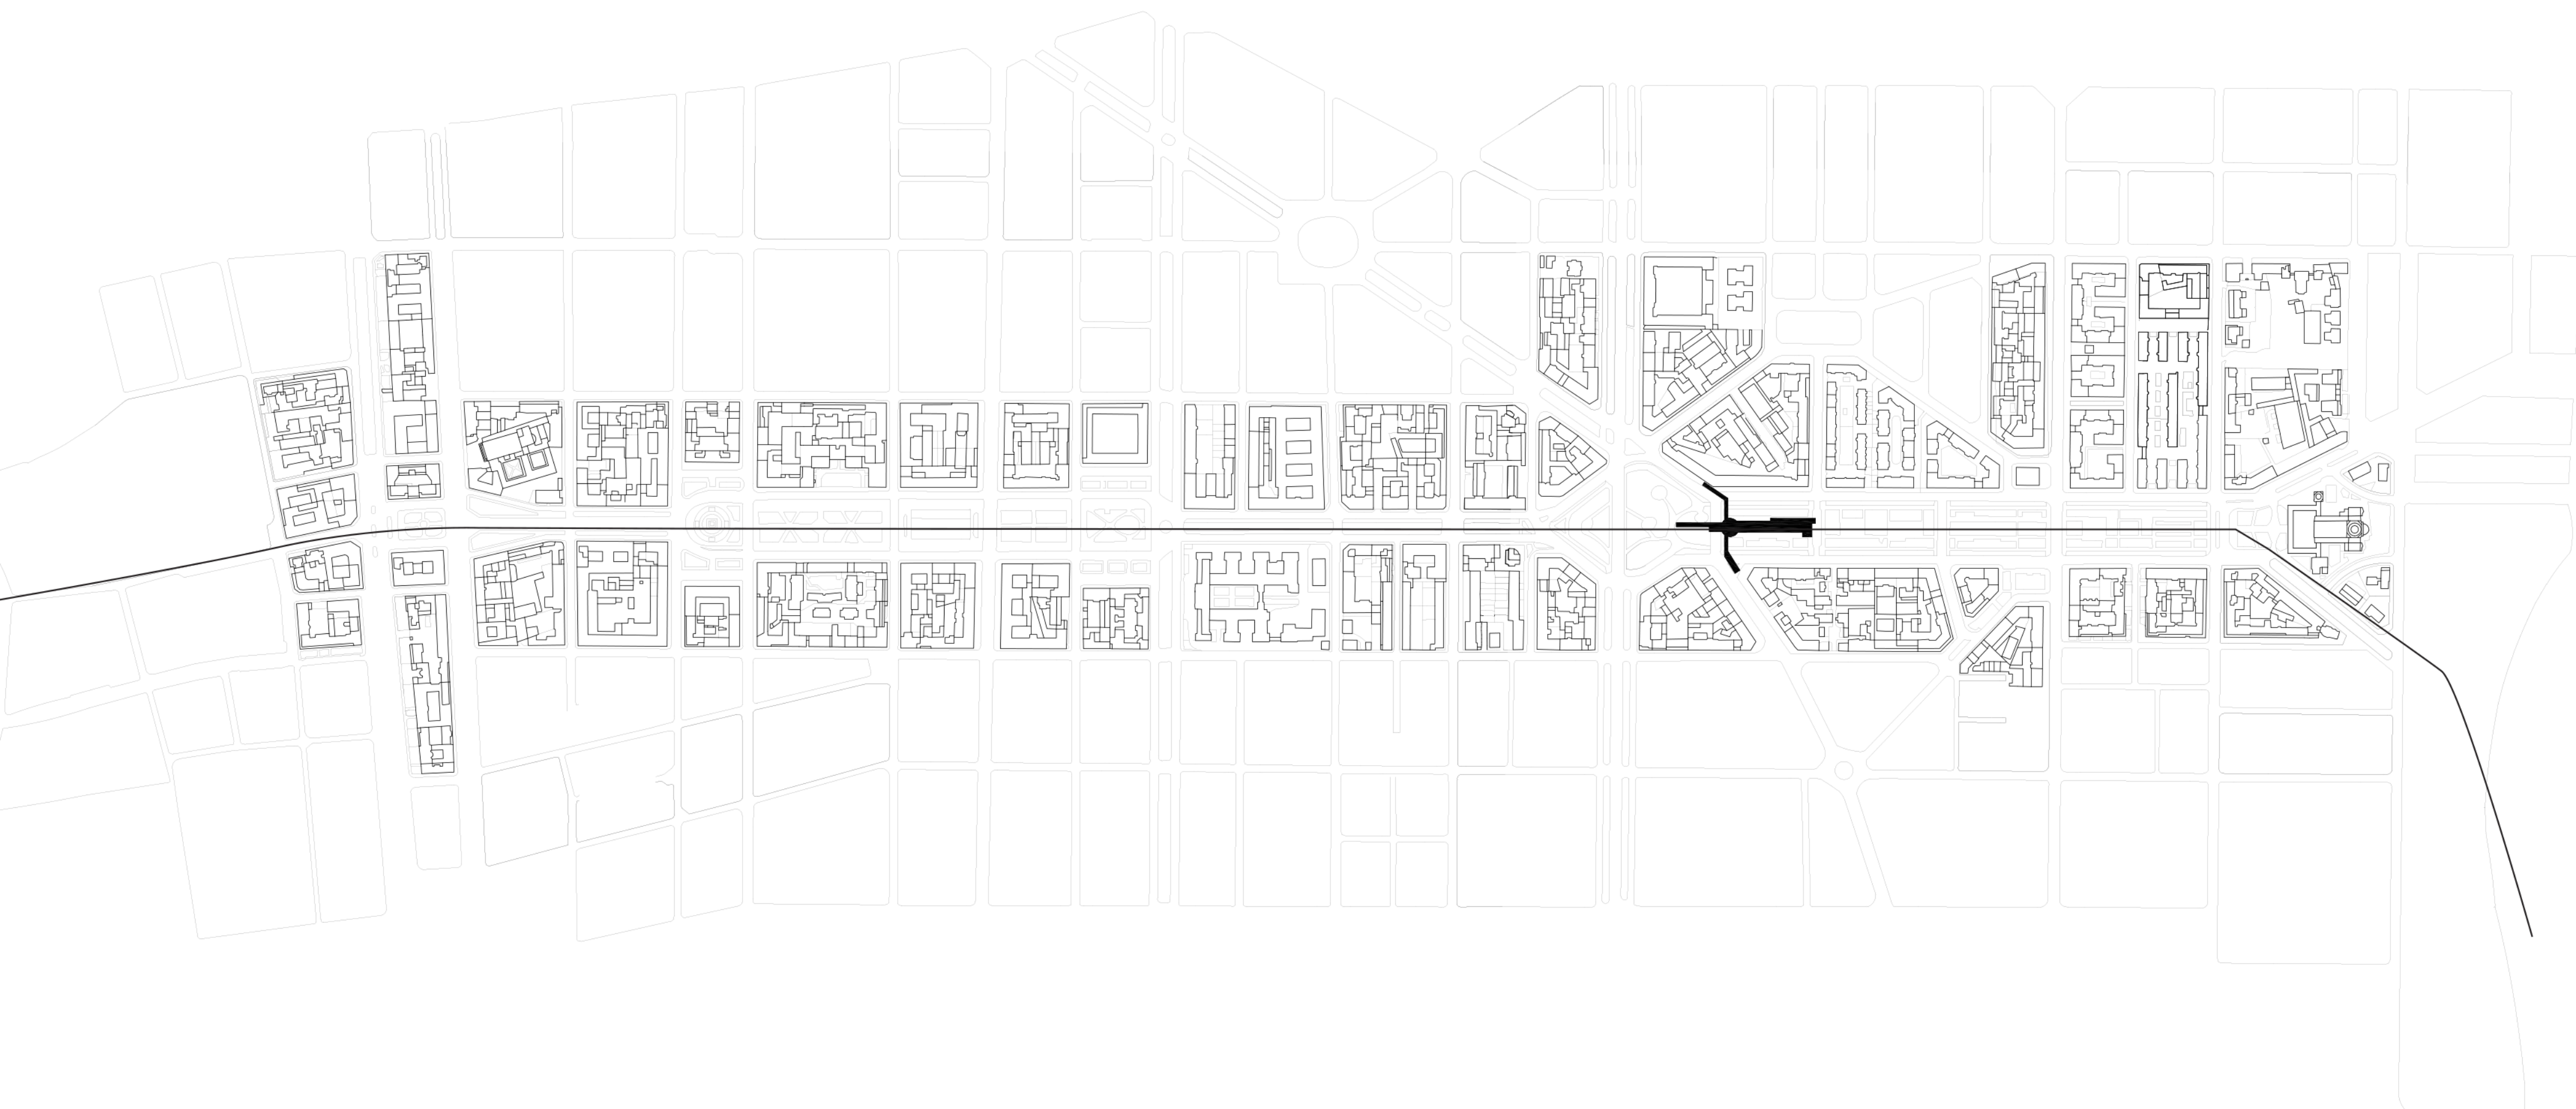

level -1
1:500

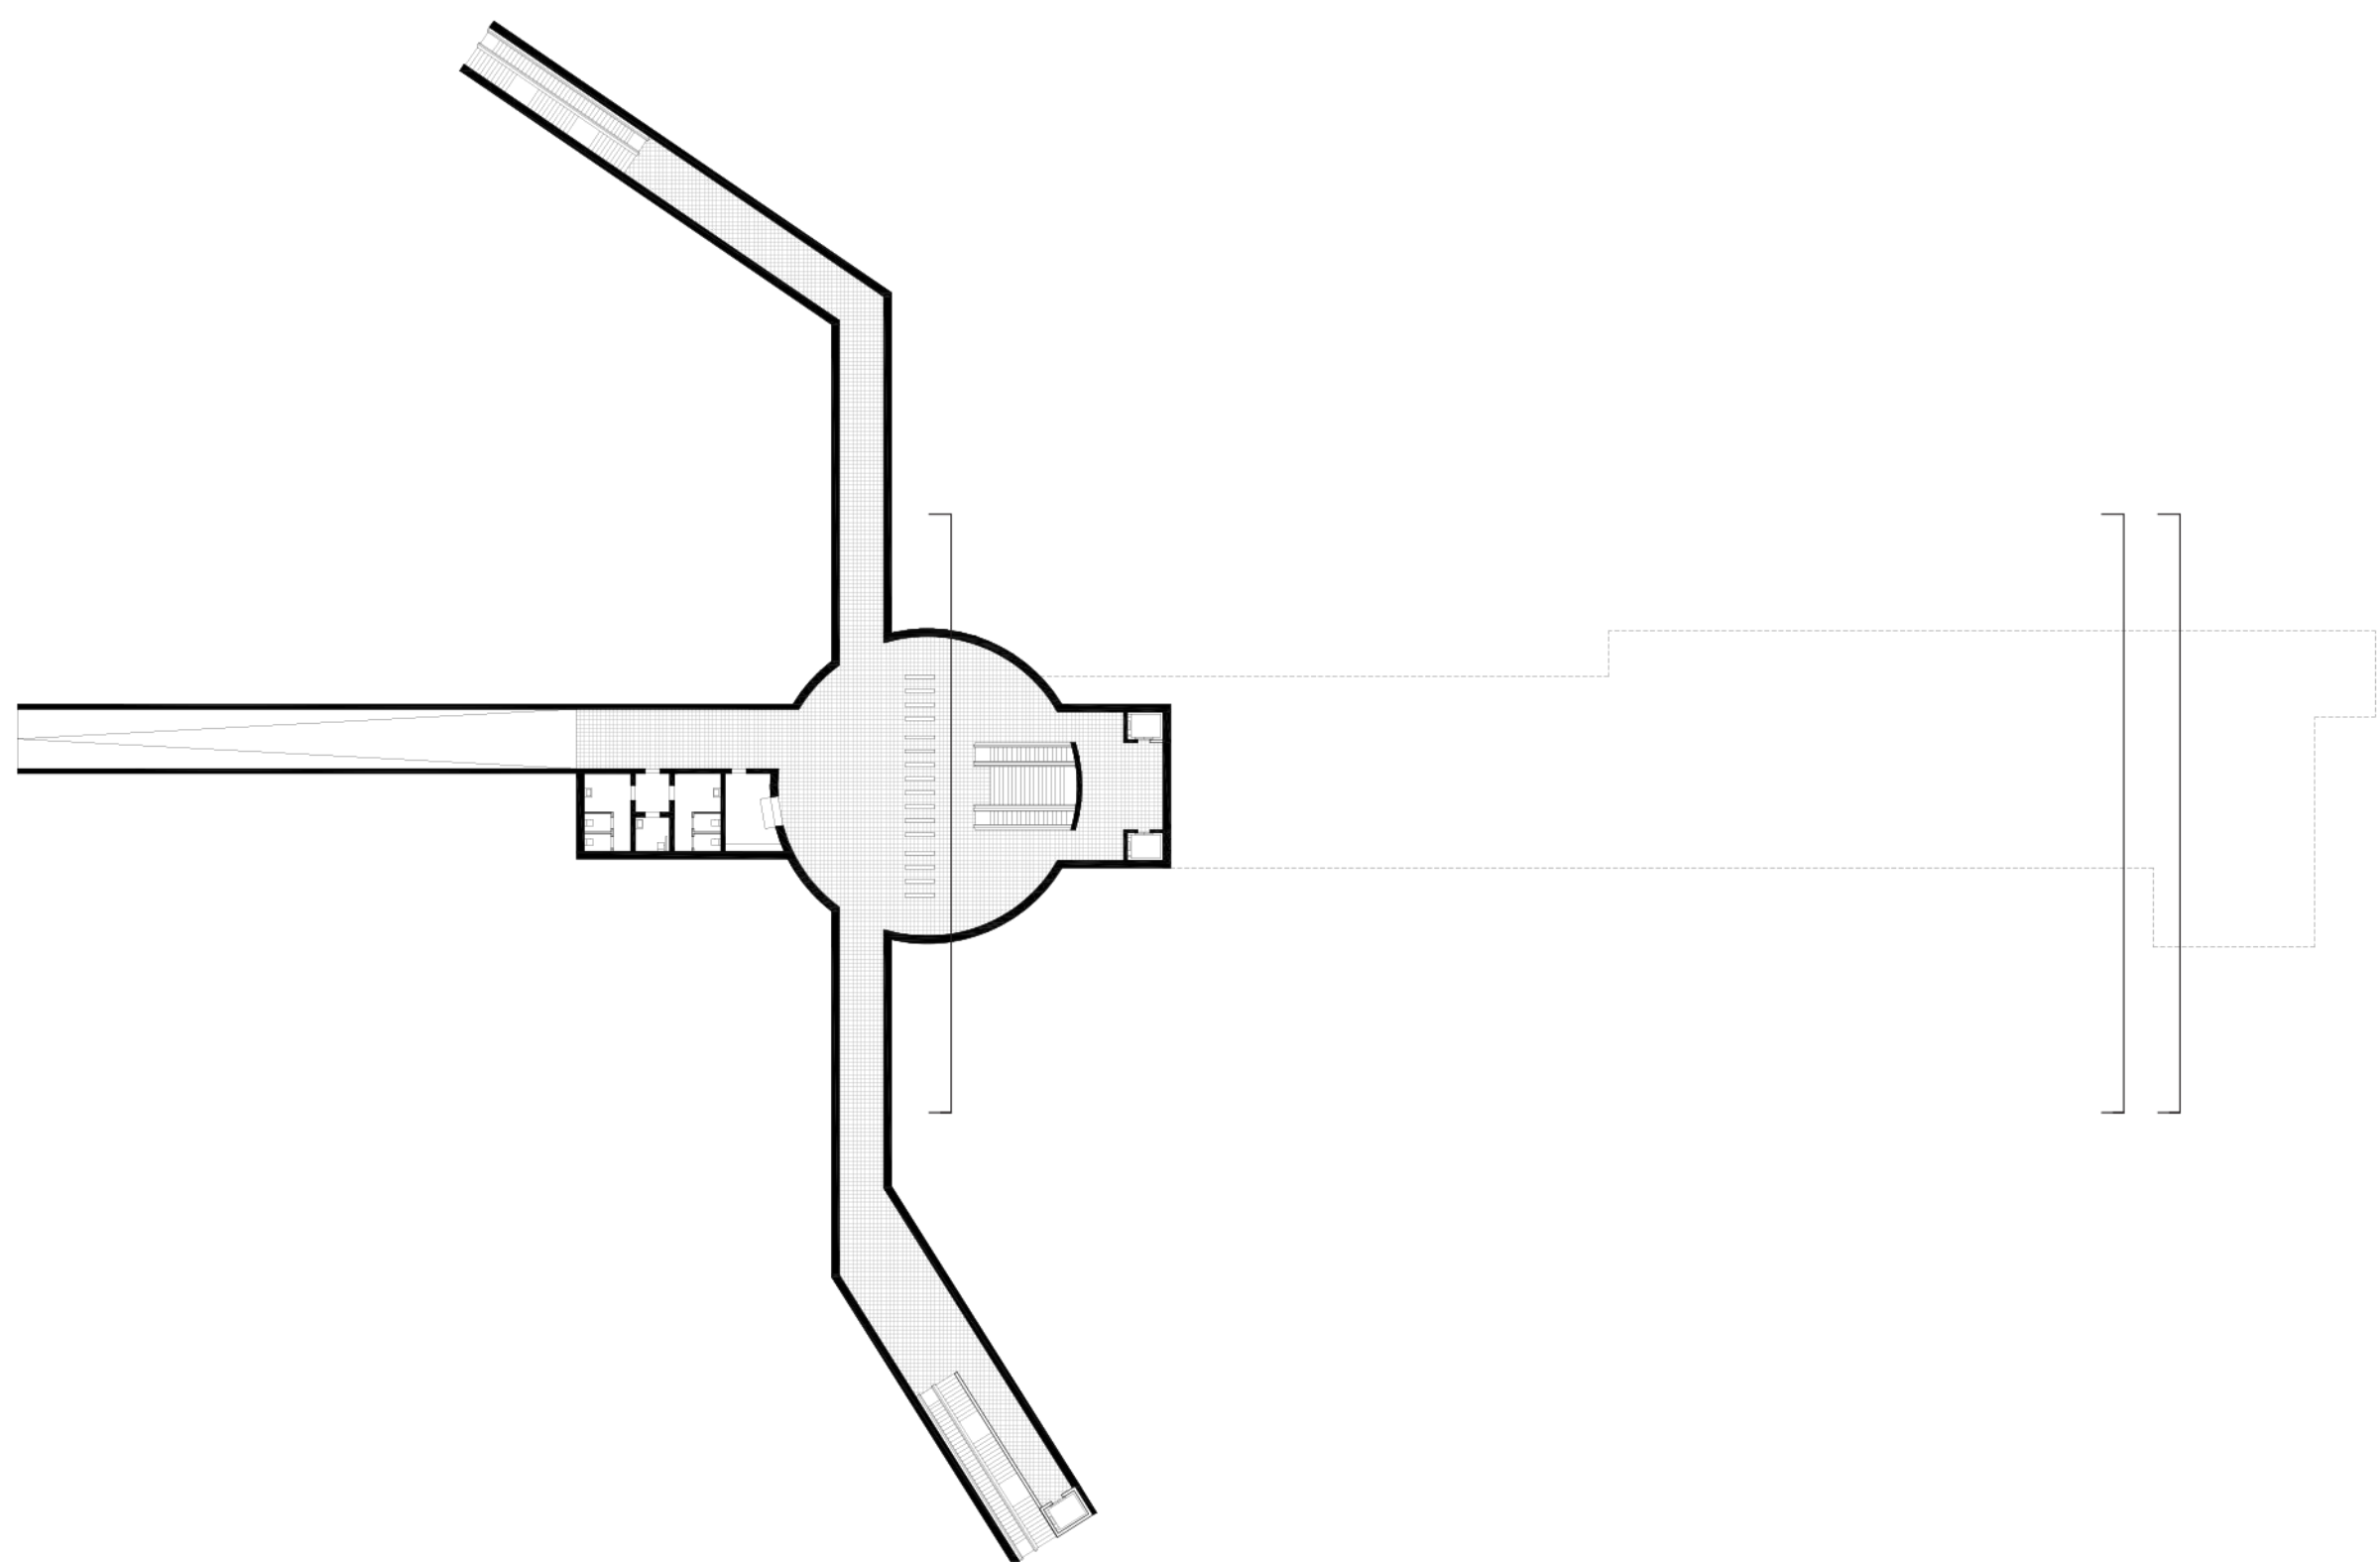




mezzanine
1:500

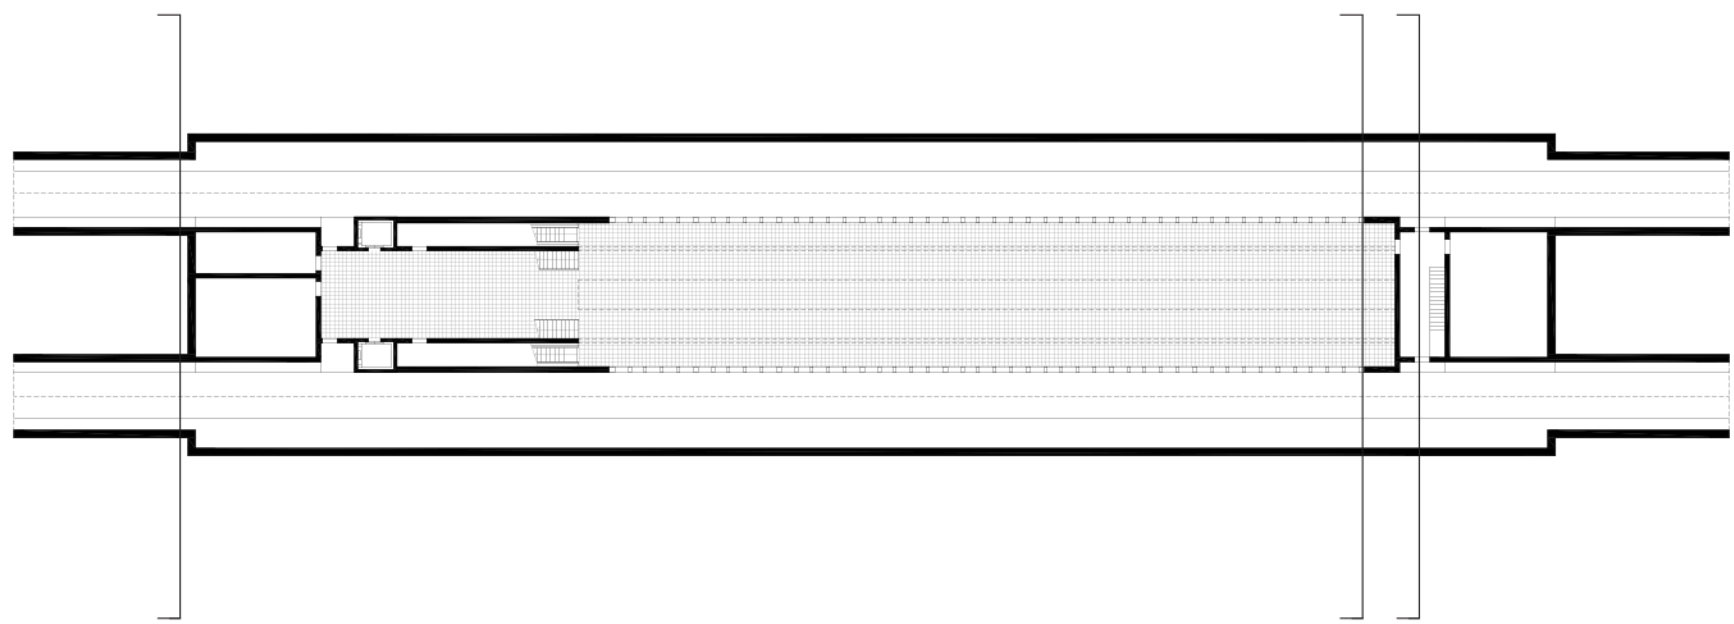

platform level
1:500



longitudinal section
1:500

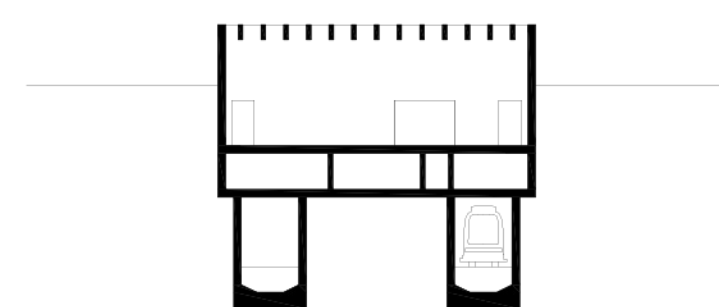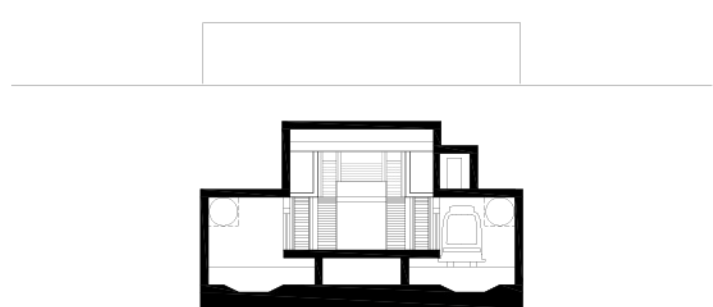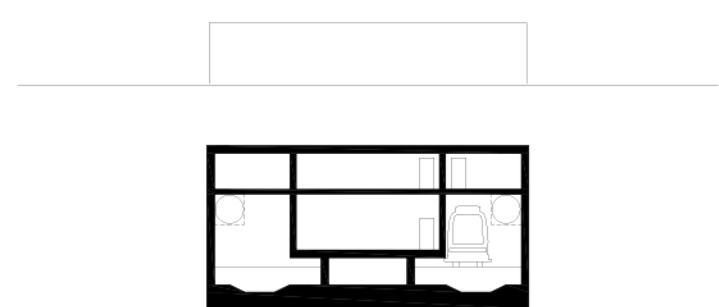

transversal sections
1:500