


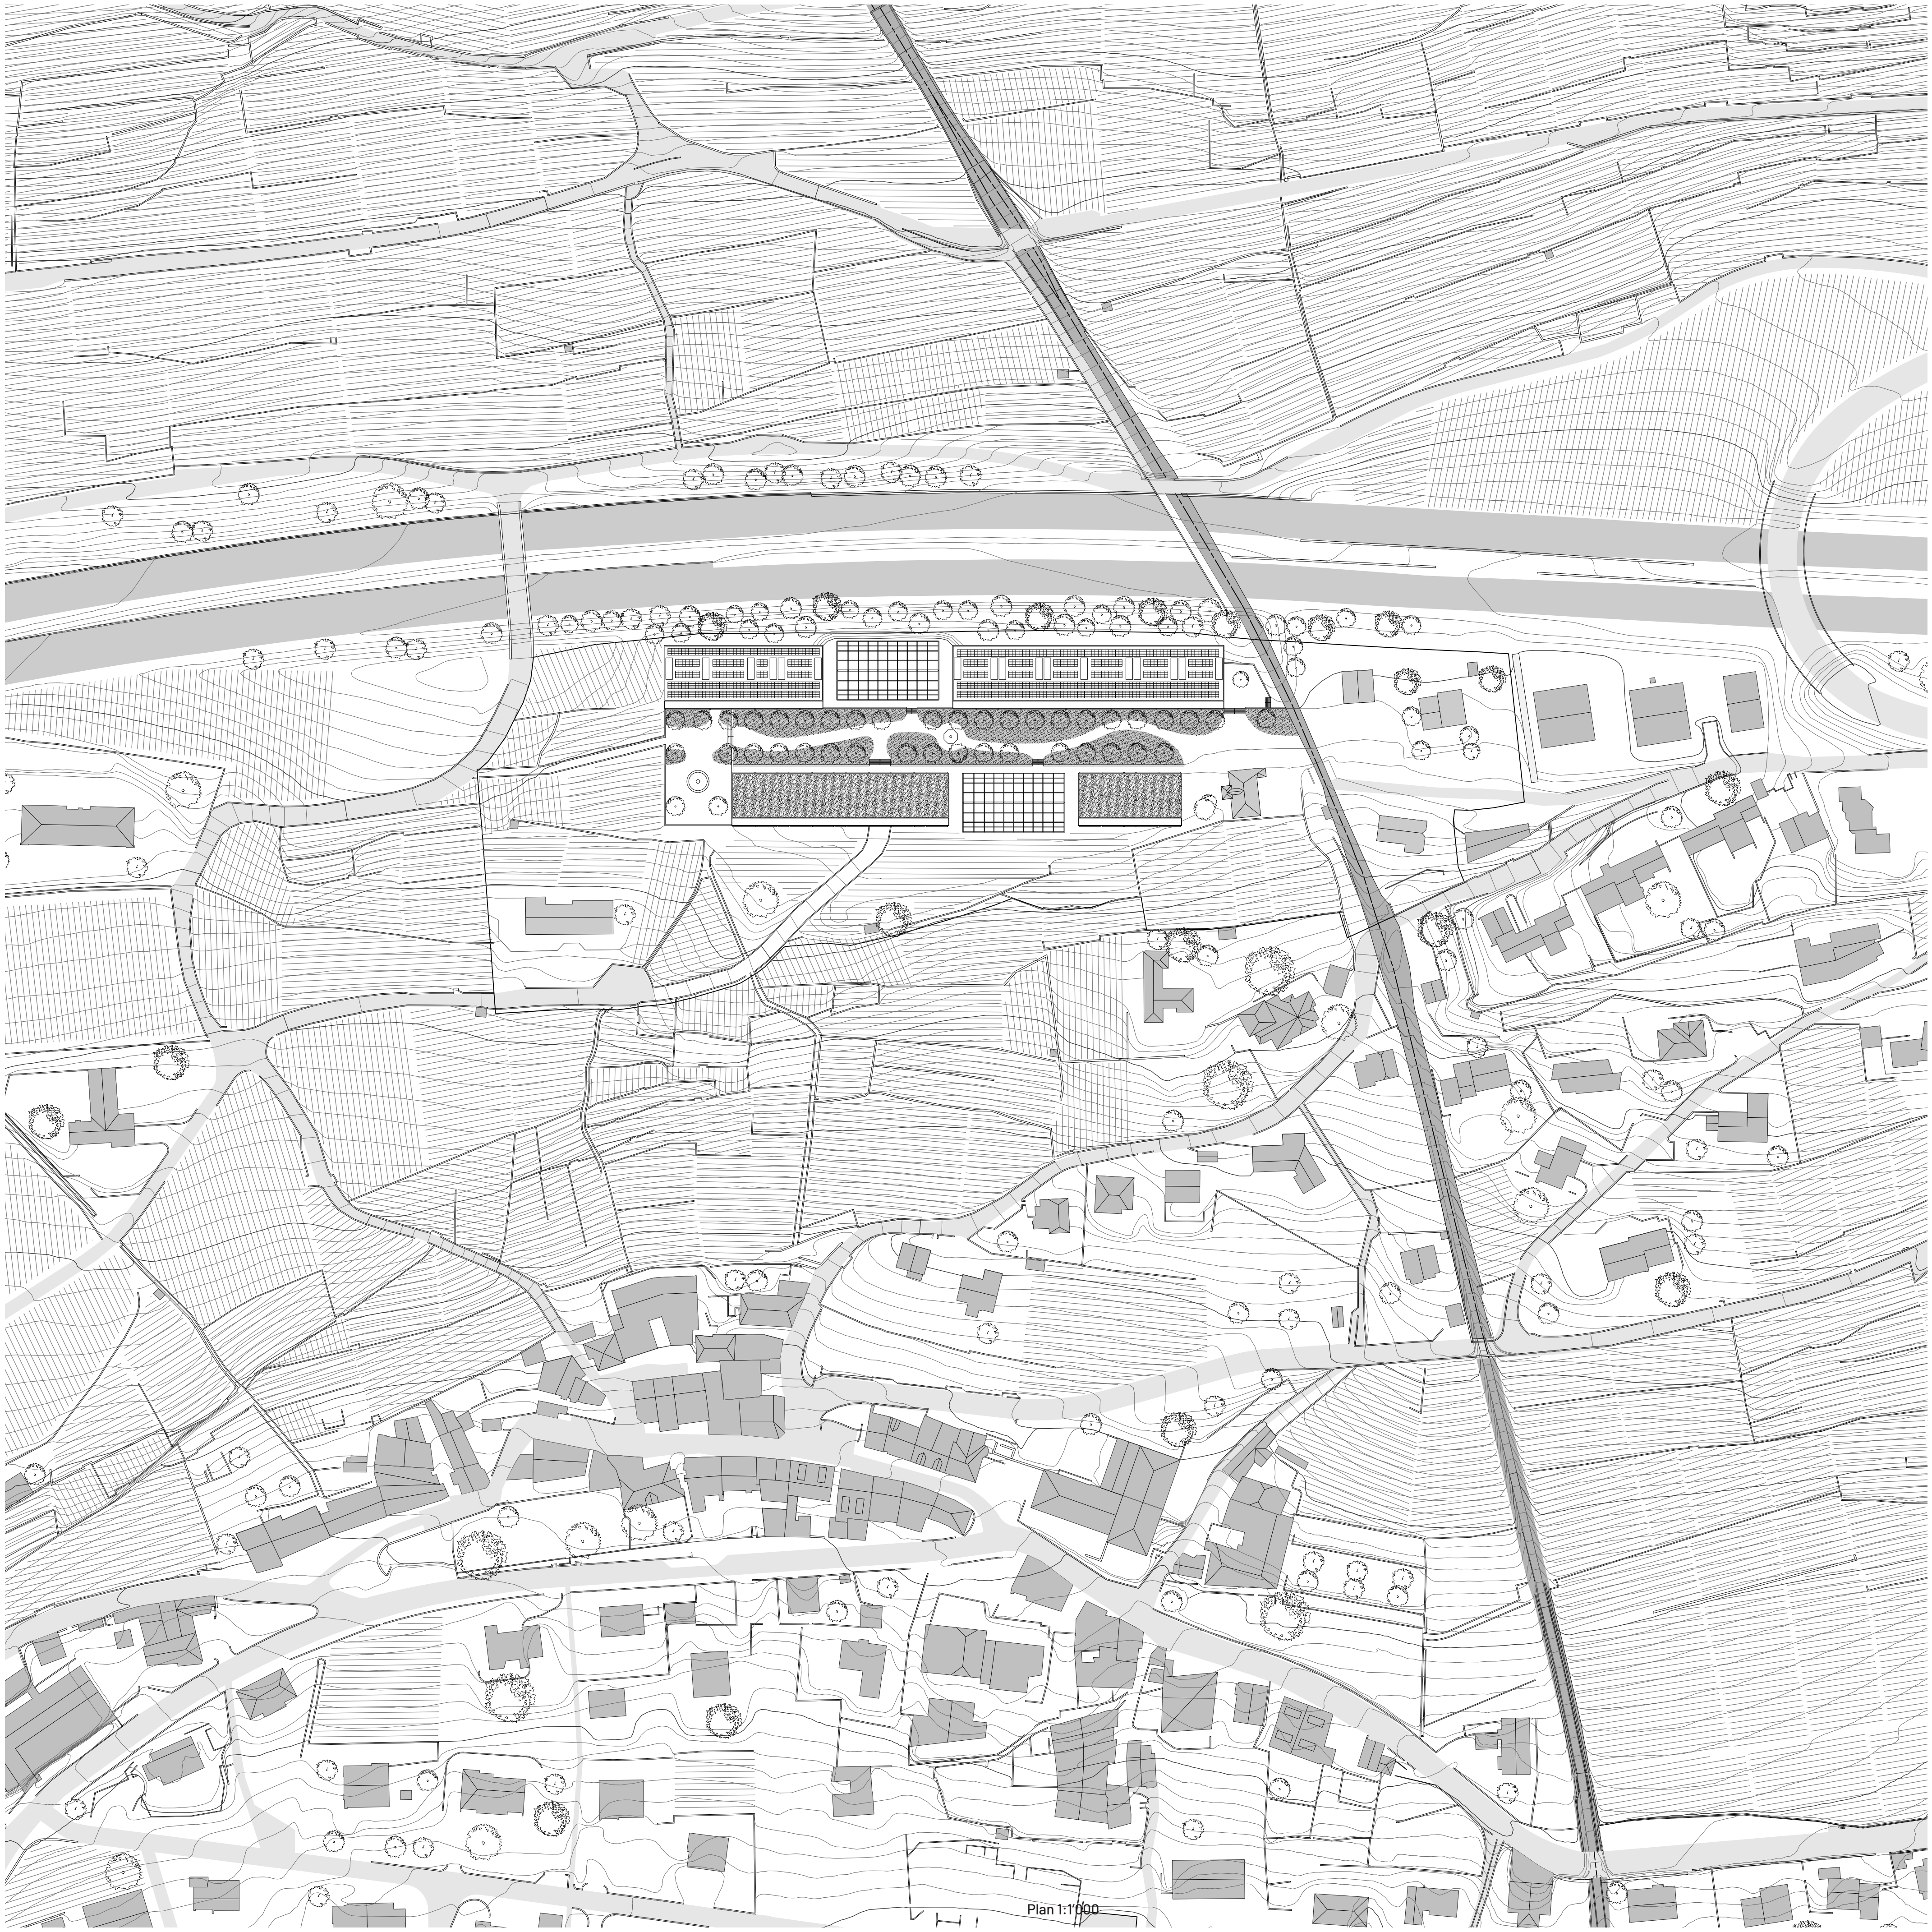

Plan 1:1000