






FURNACES GROUND FLOOR 1:100

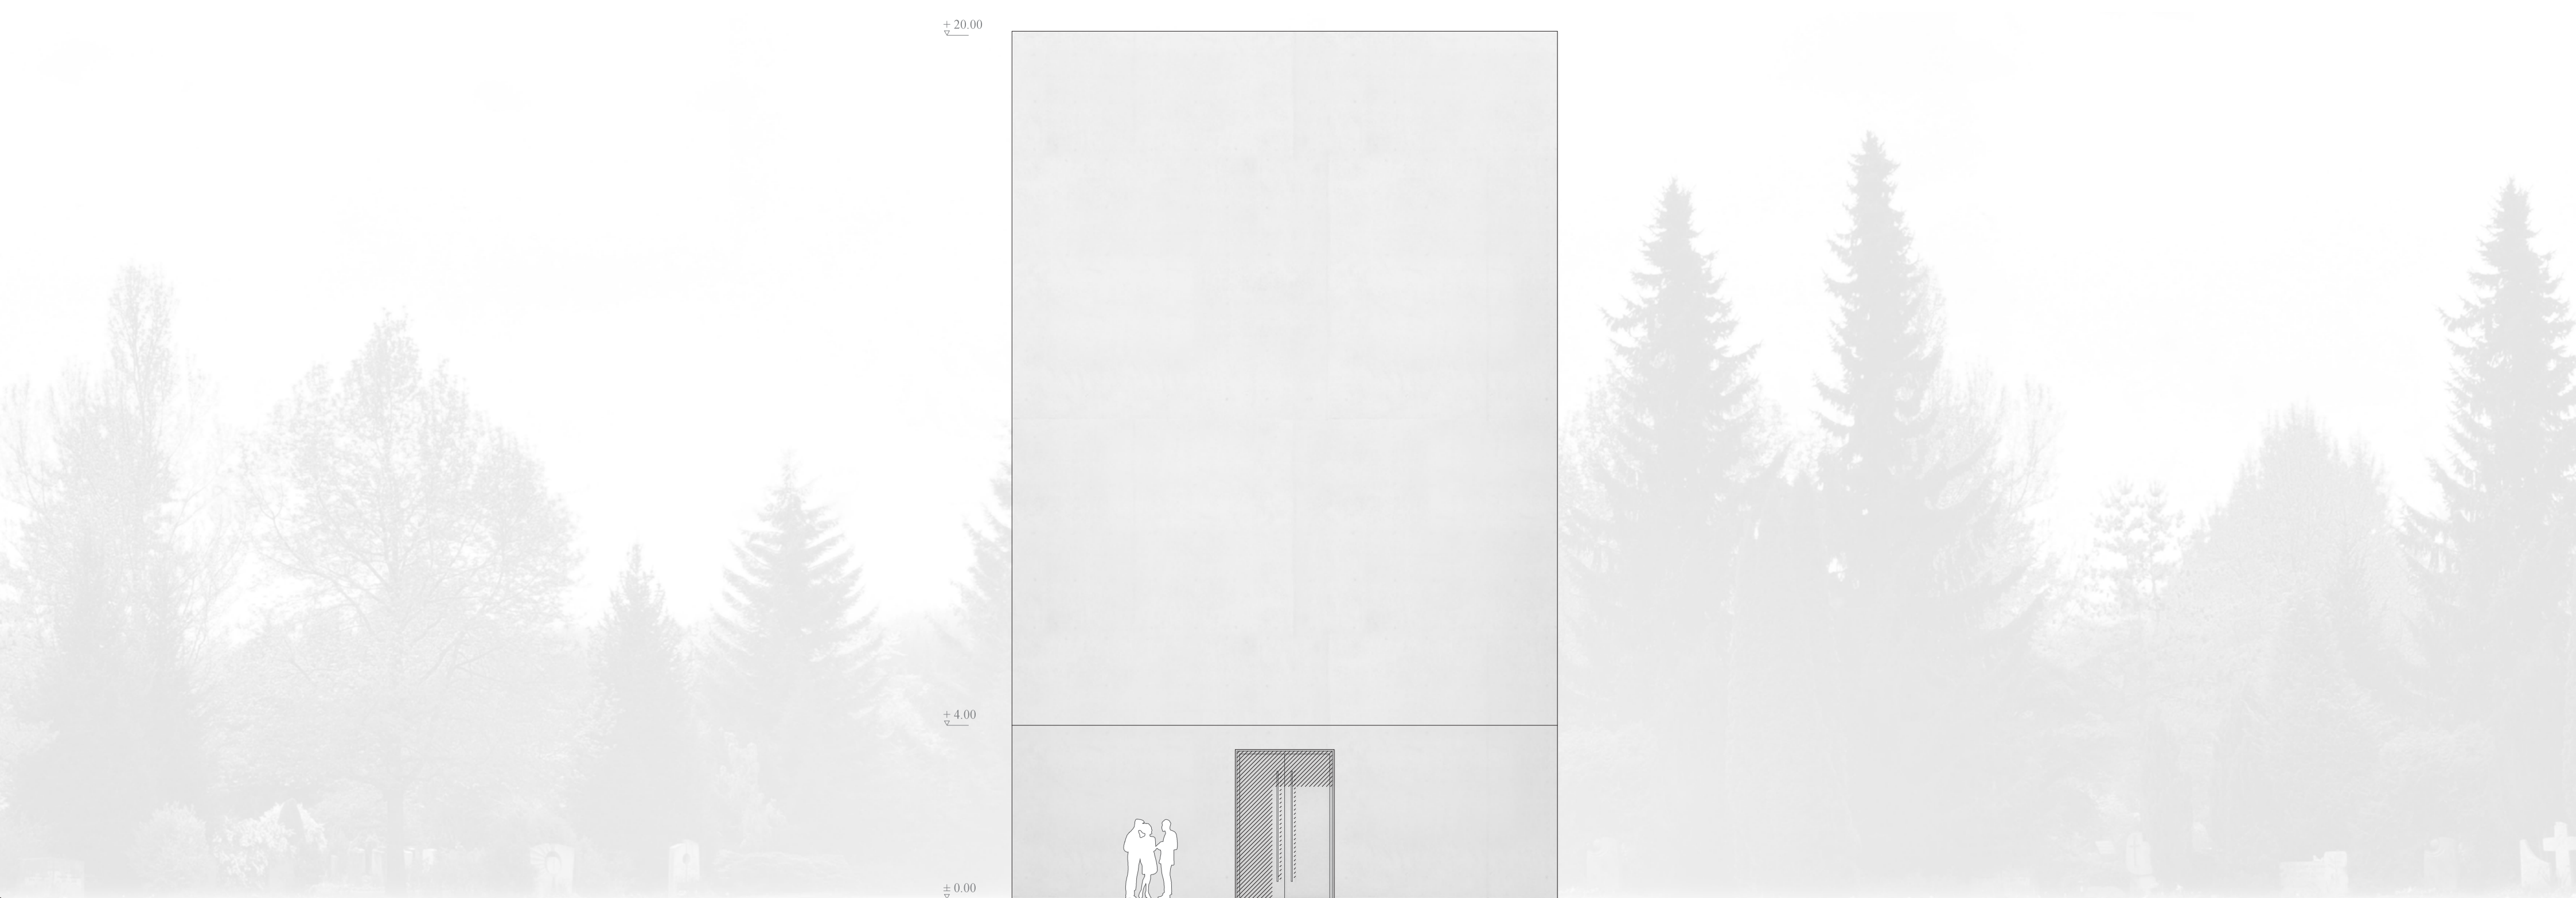

SOUTH EAST FACADE 1:100

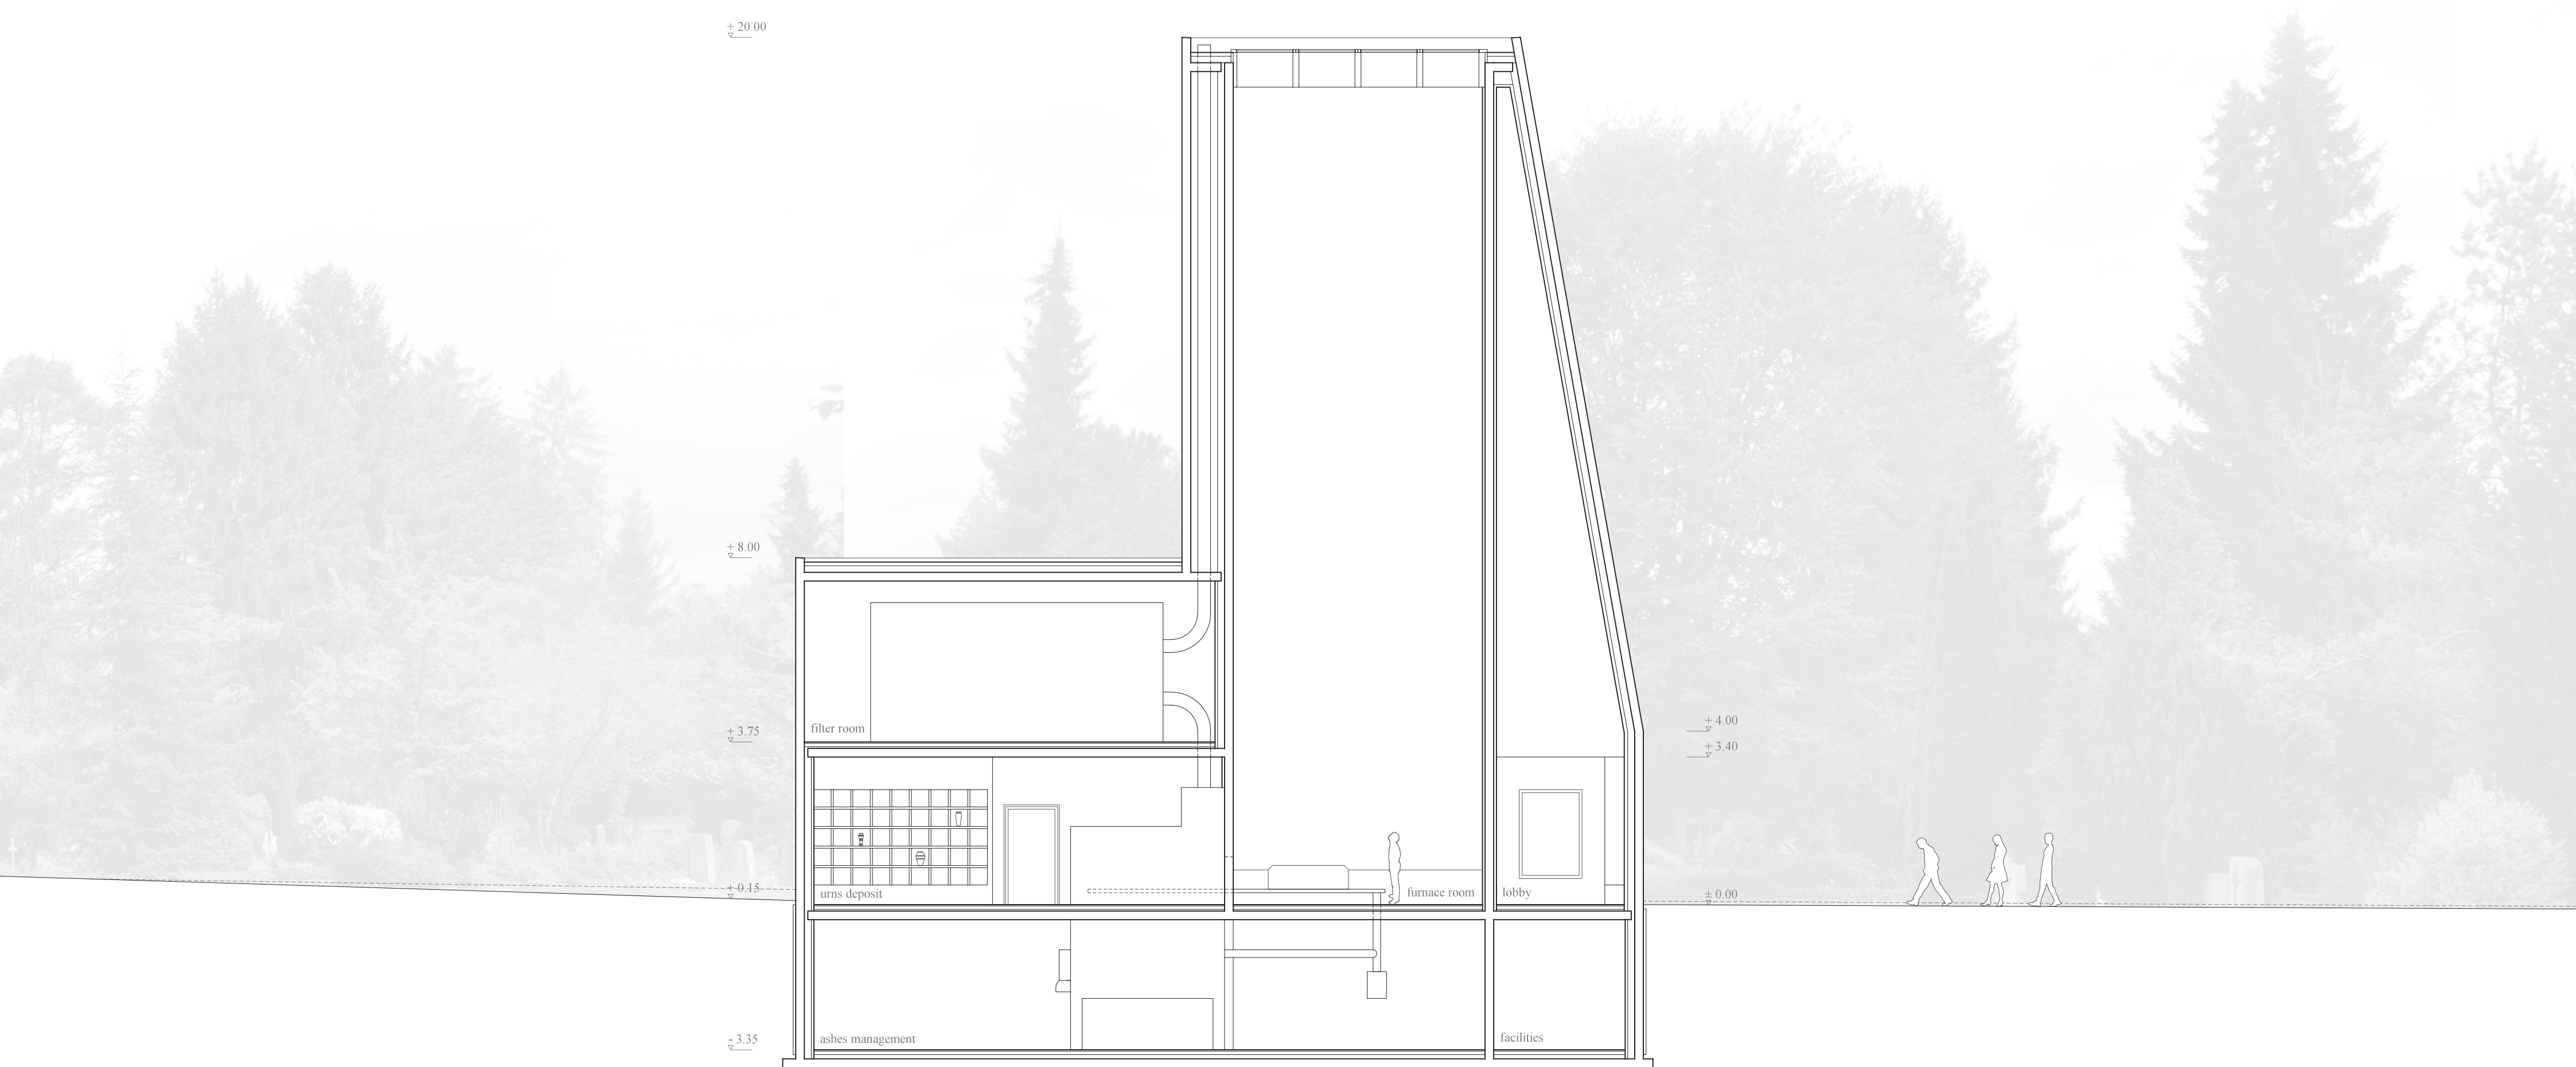

LONG SECTION 1:100

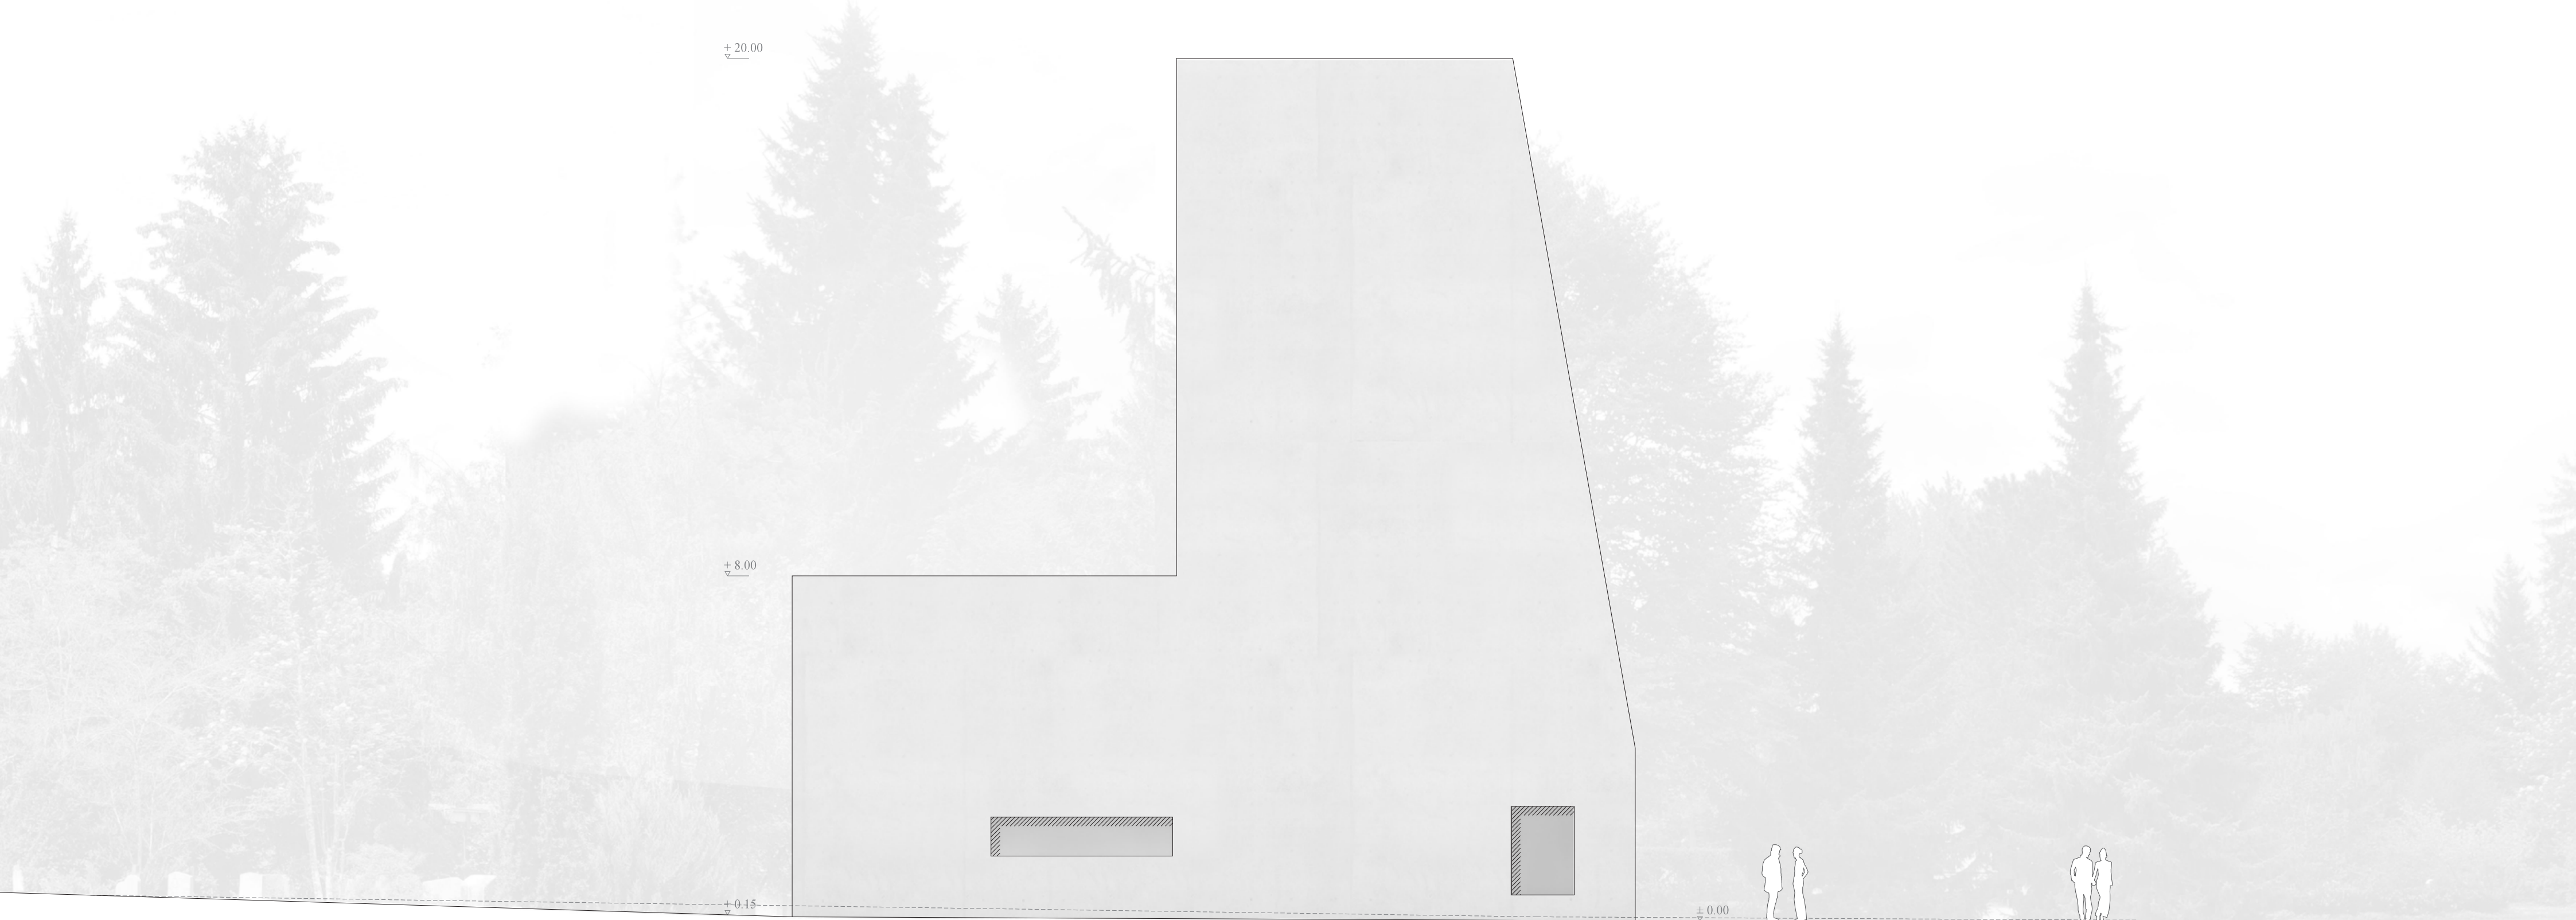

SOUTH WEST FACADE 1:100