




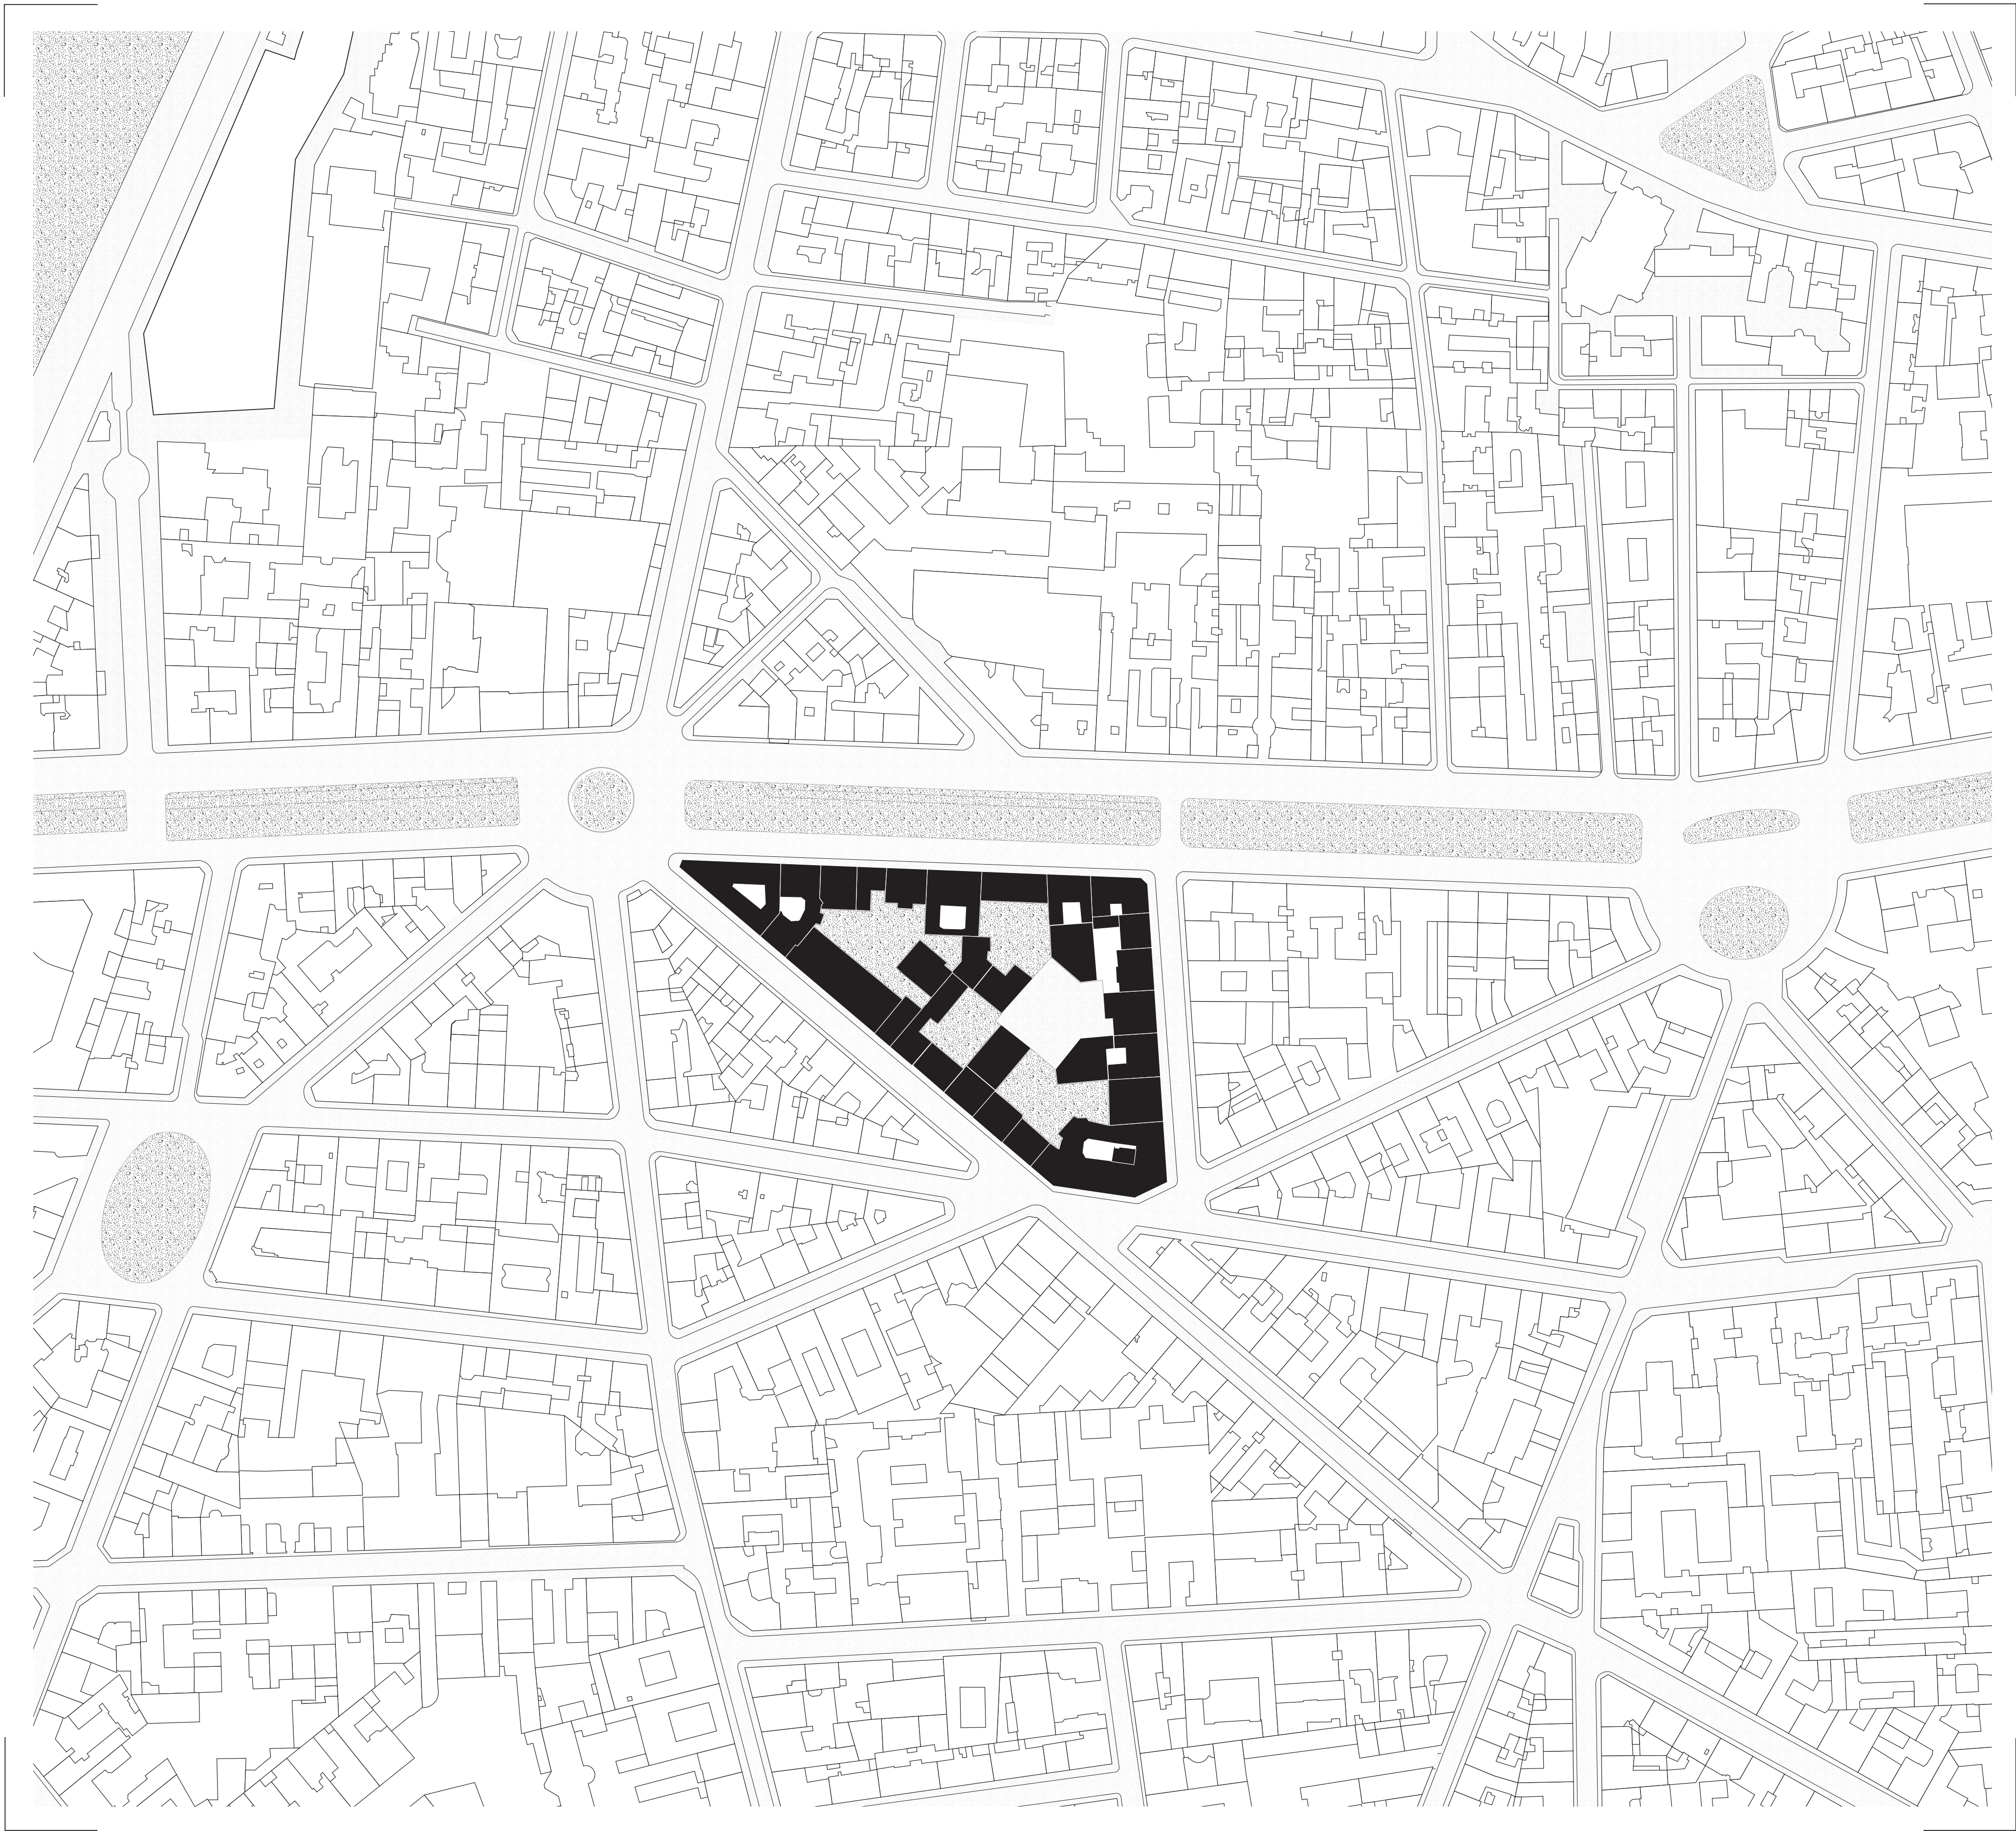

PLAN DE SITUATION
1:1500

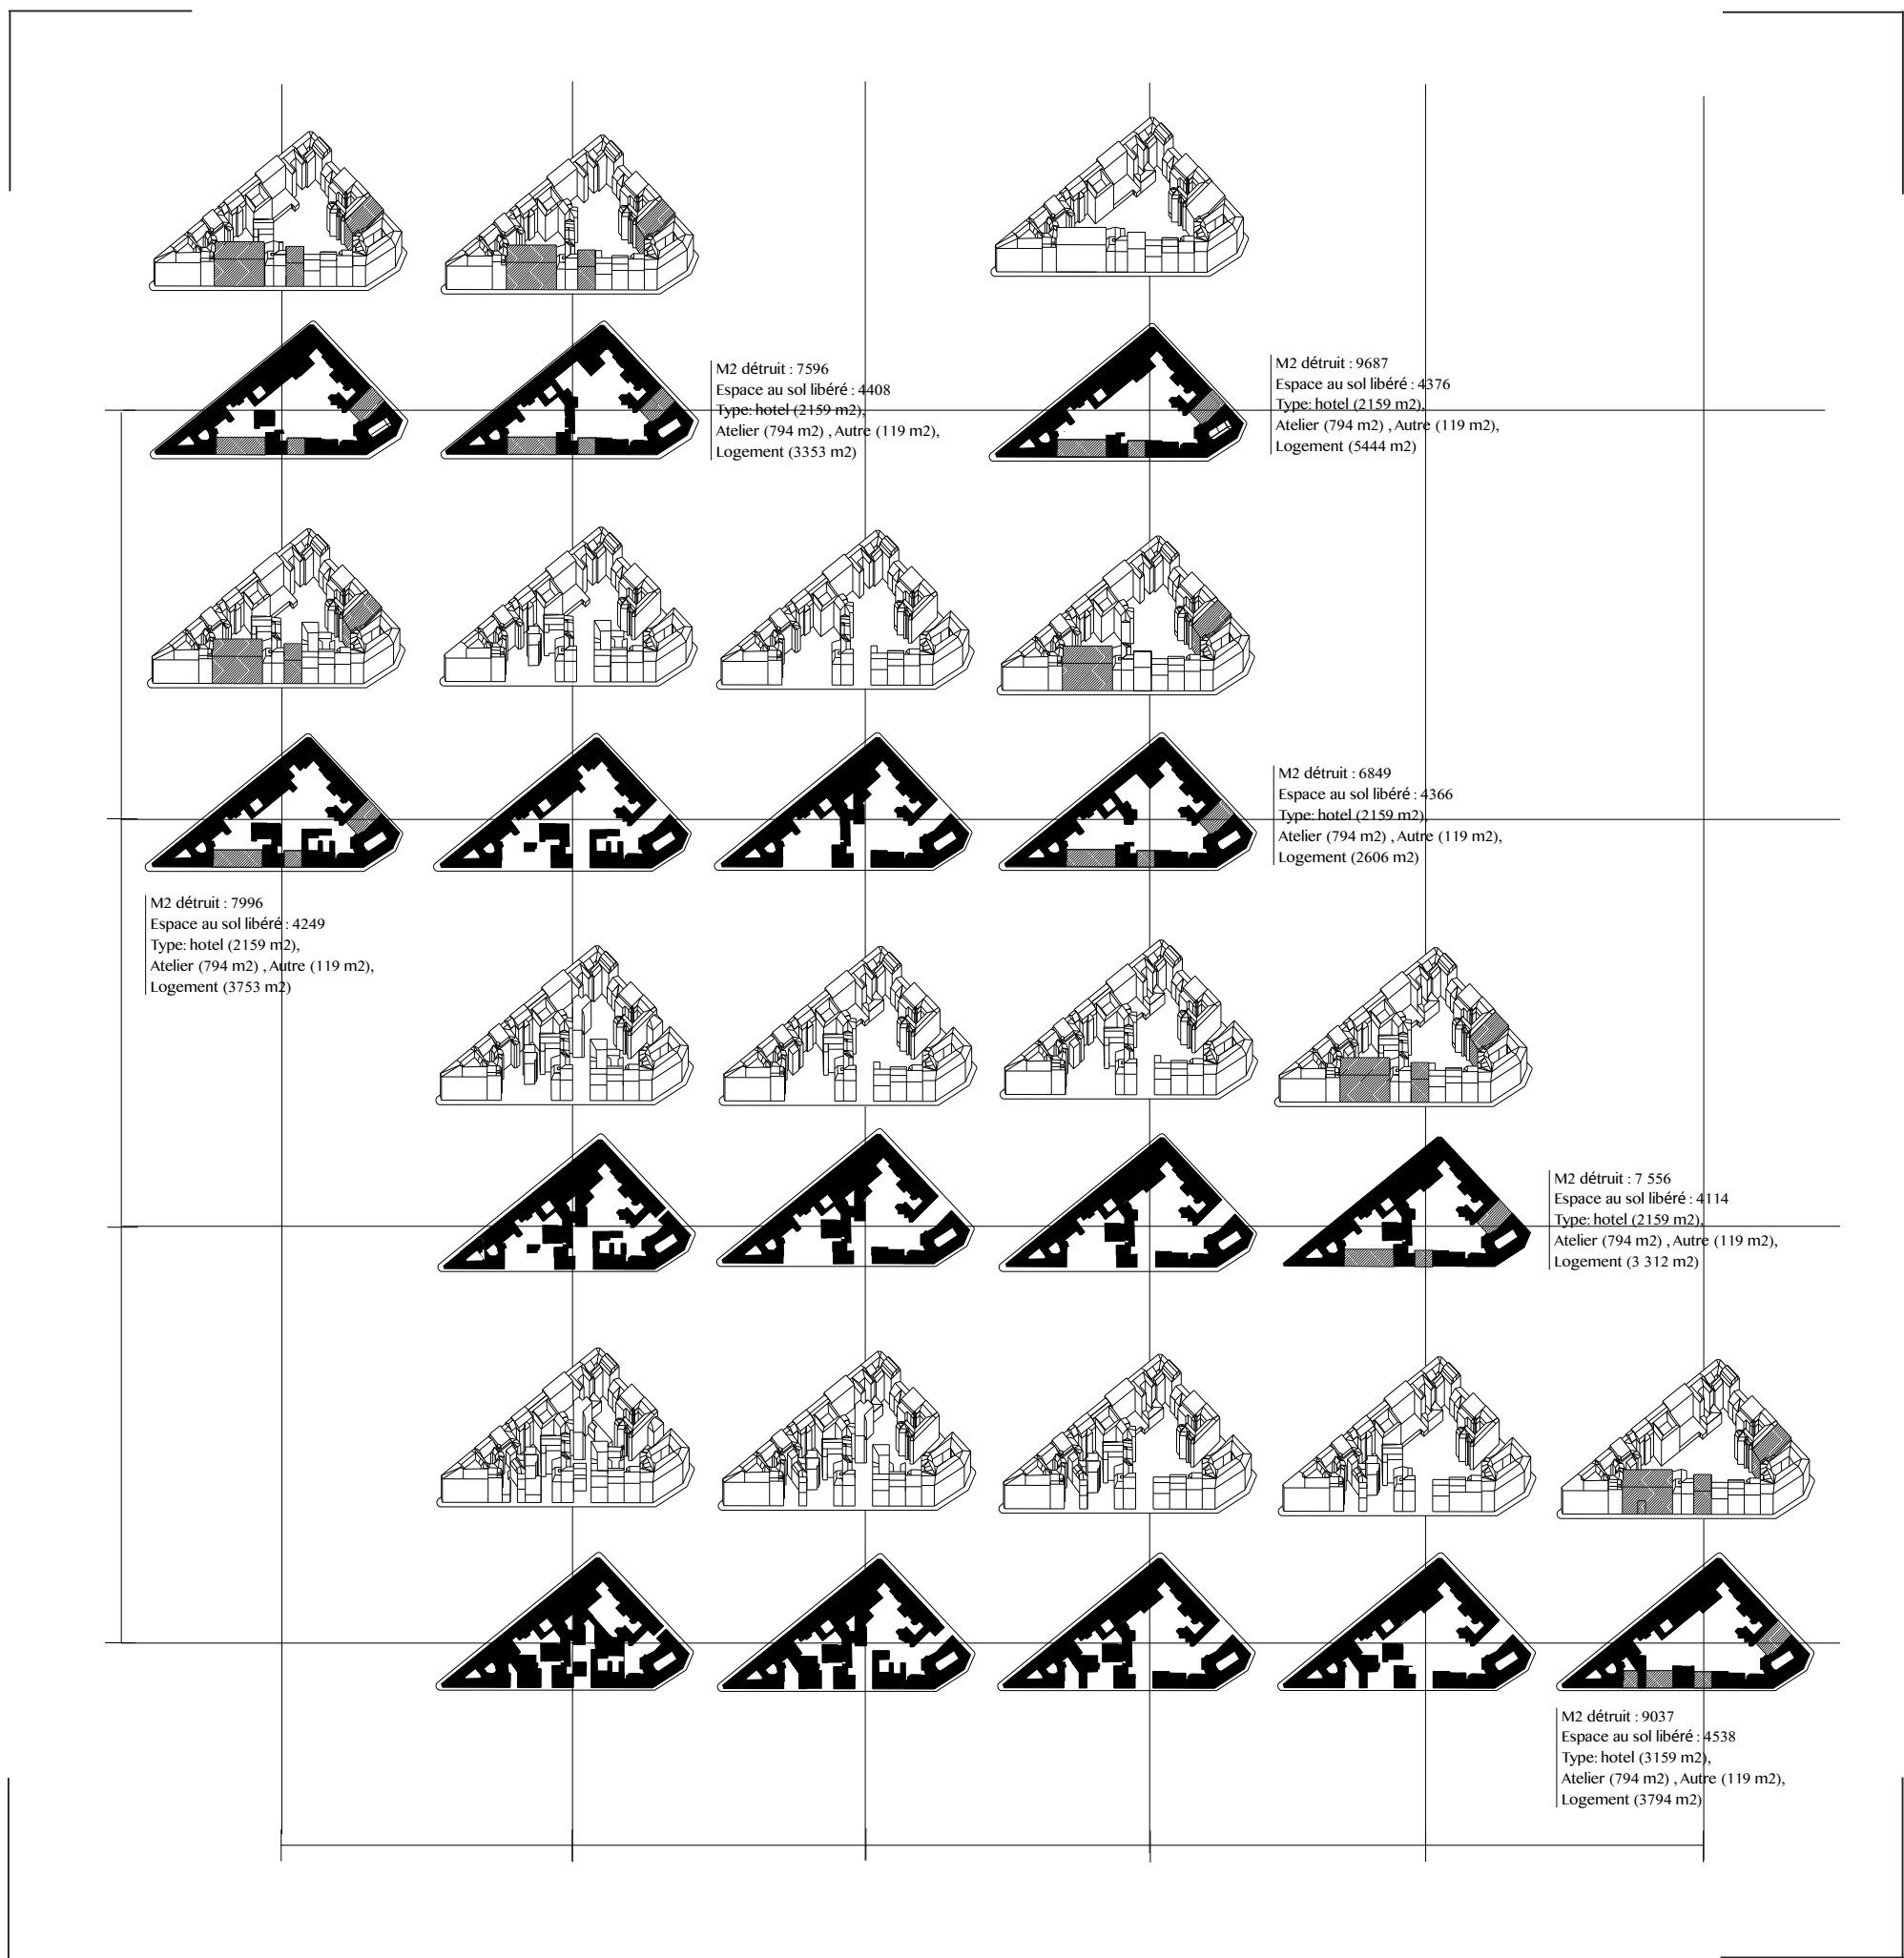

MATRICE DE DESTRUCTION
PROCESSUS

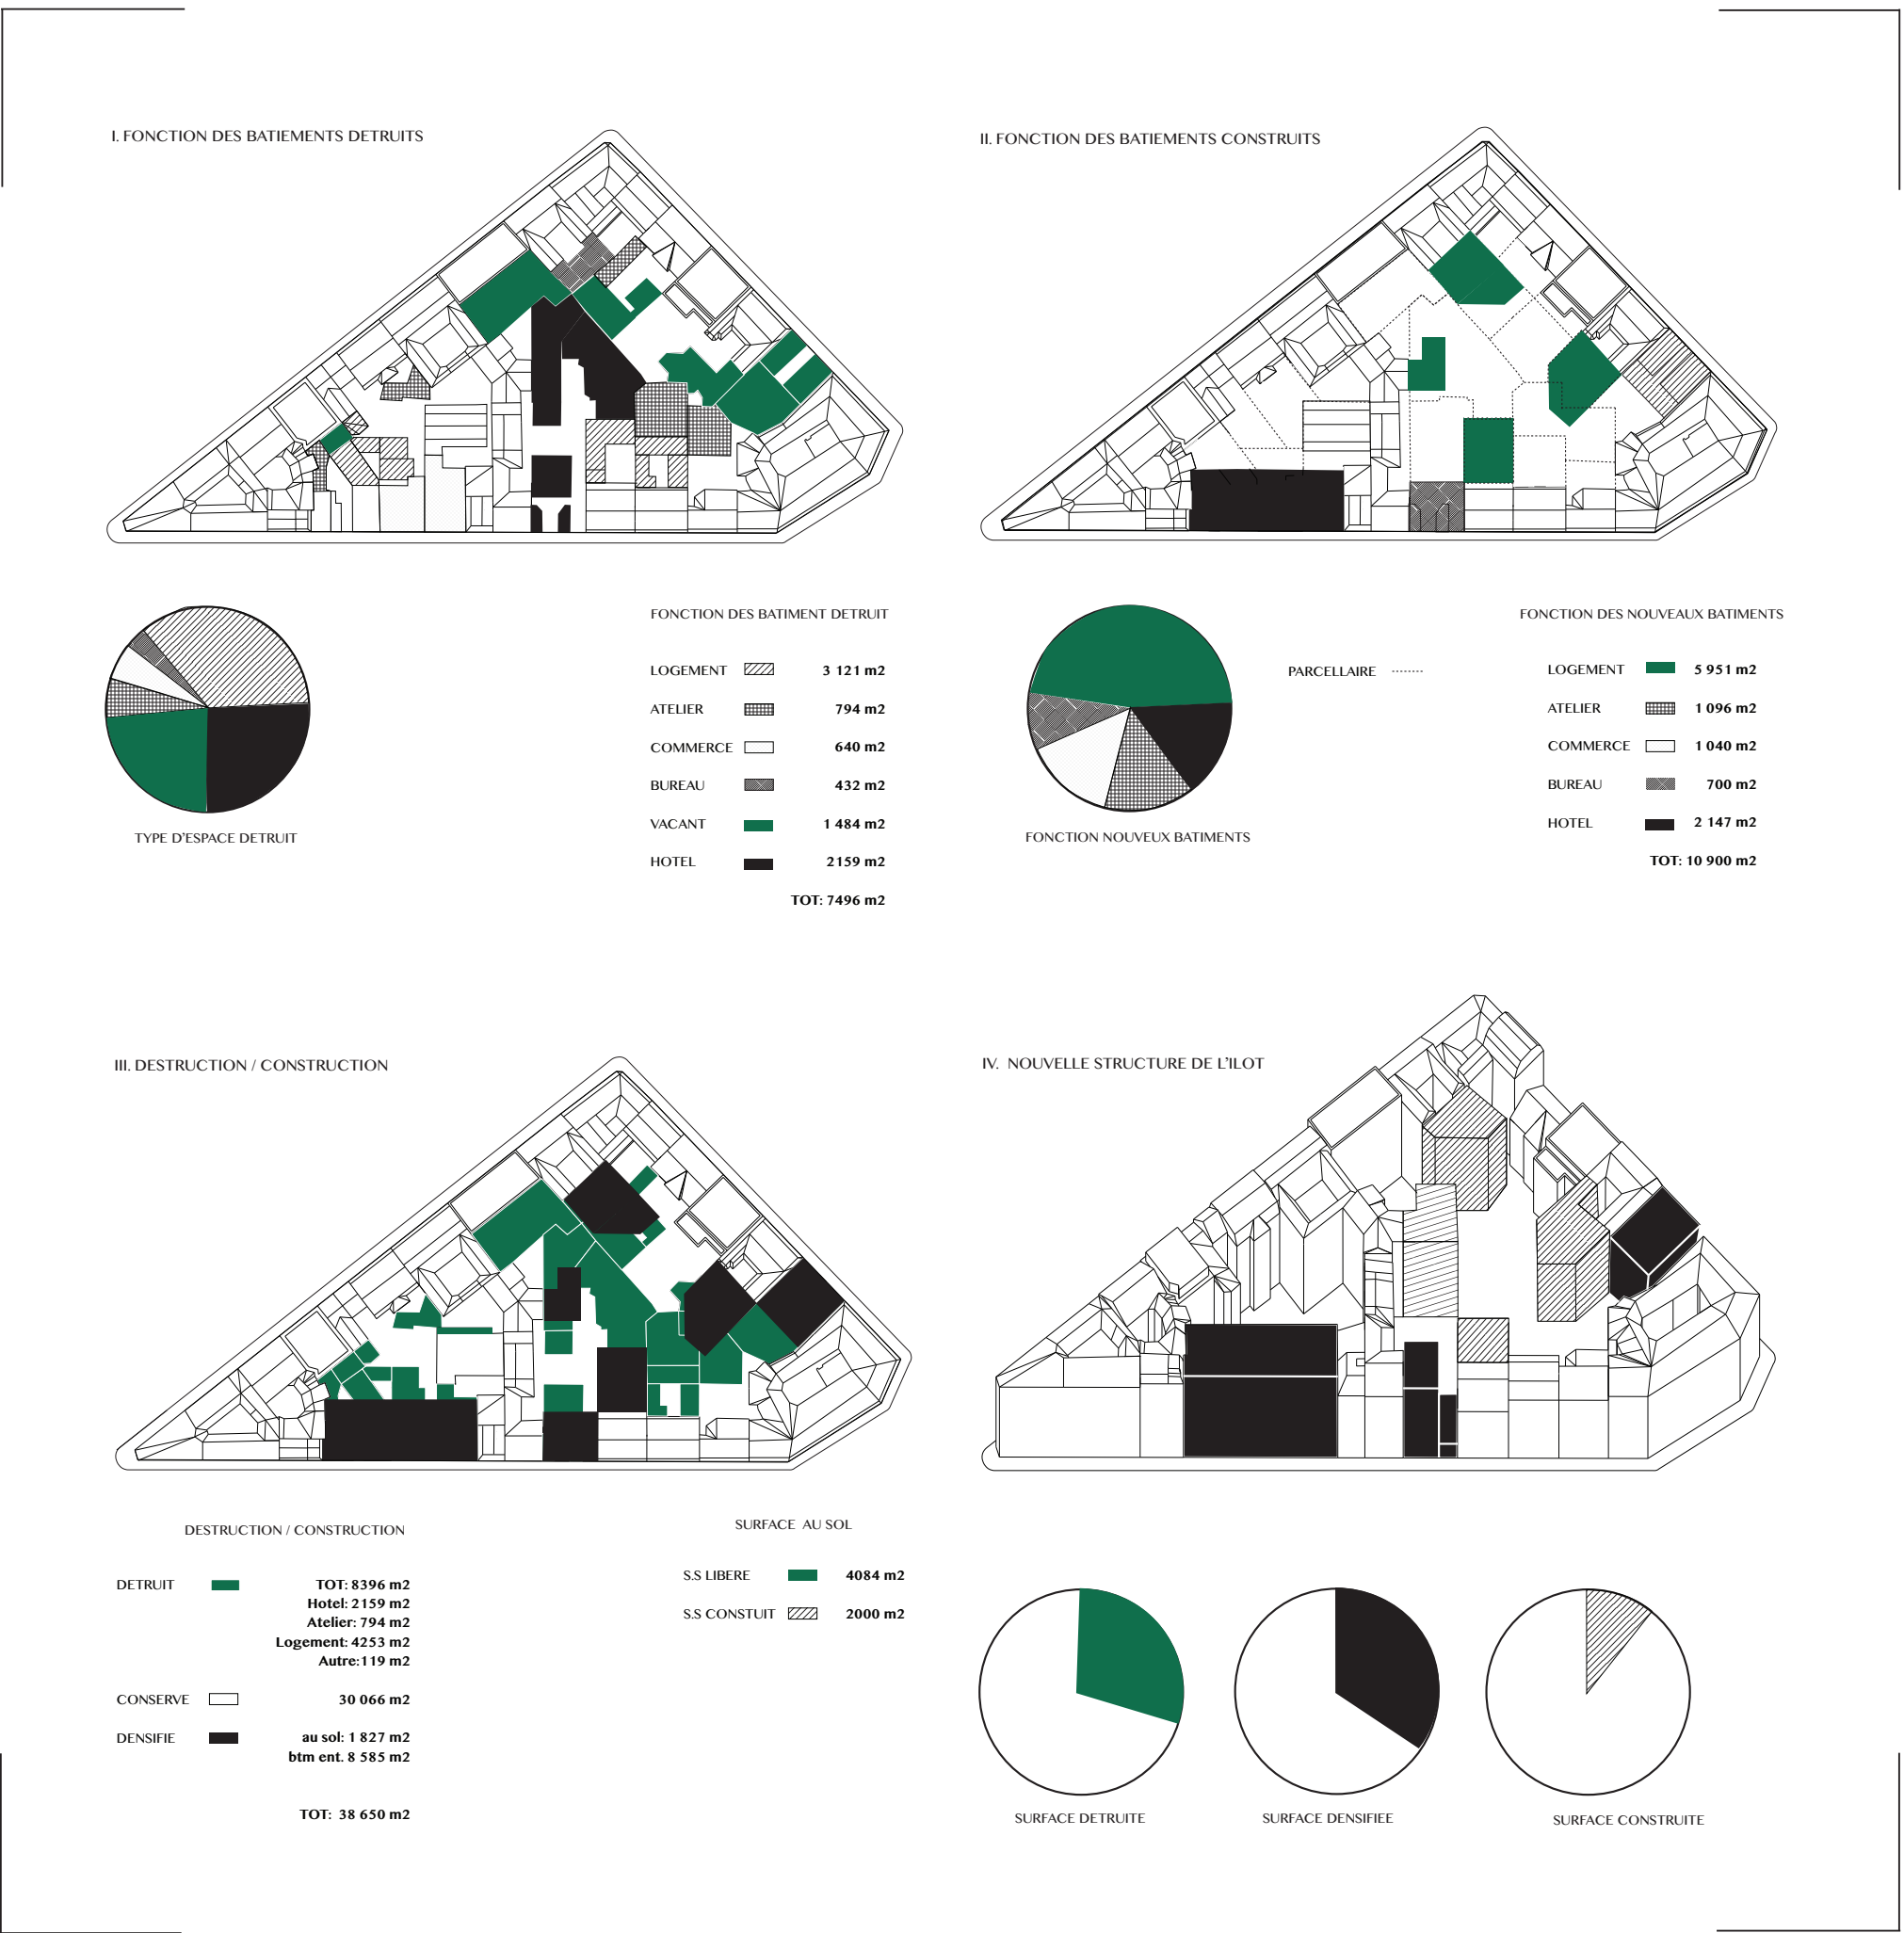

DESTRUCTION / DENSIFICATION
PROCESSUS DE RETRIBUTION