

0.5m


Reuse

Deconstruction

Second Stage

First Stage

Existing

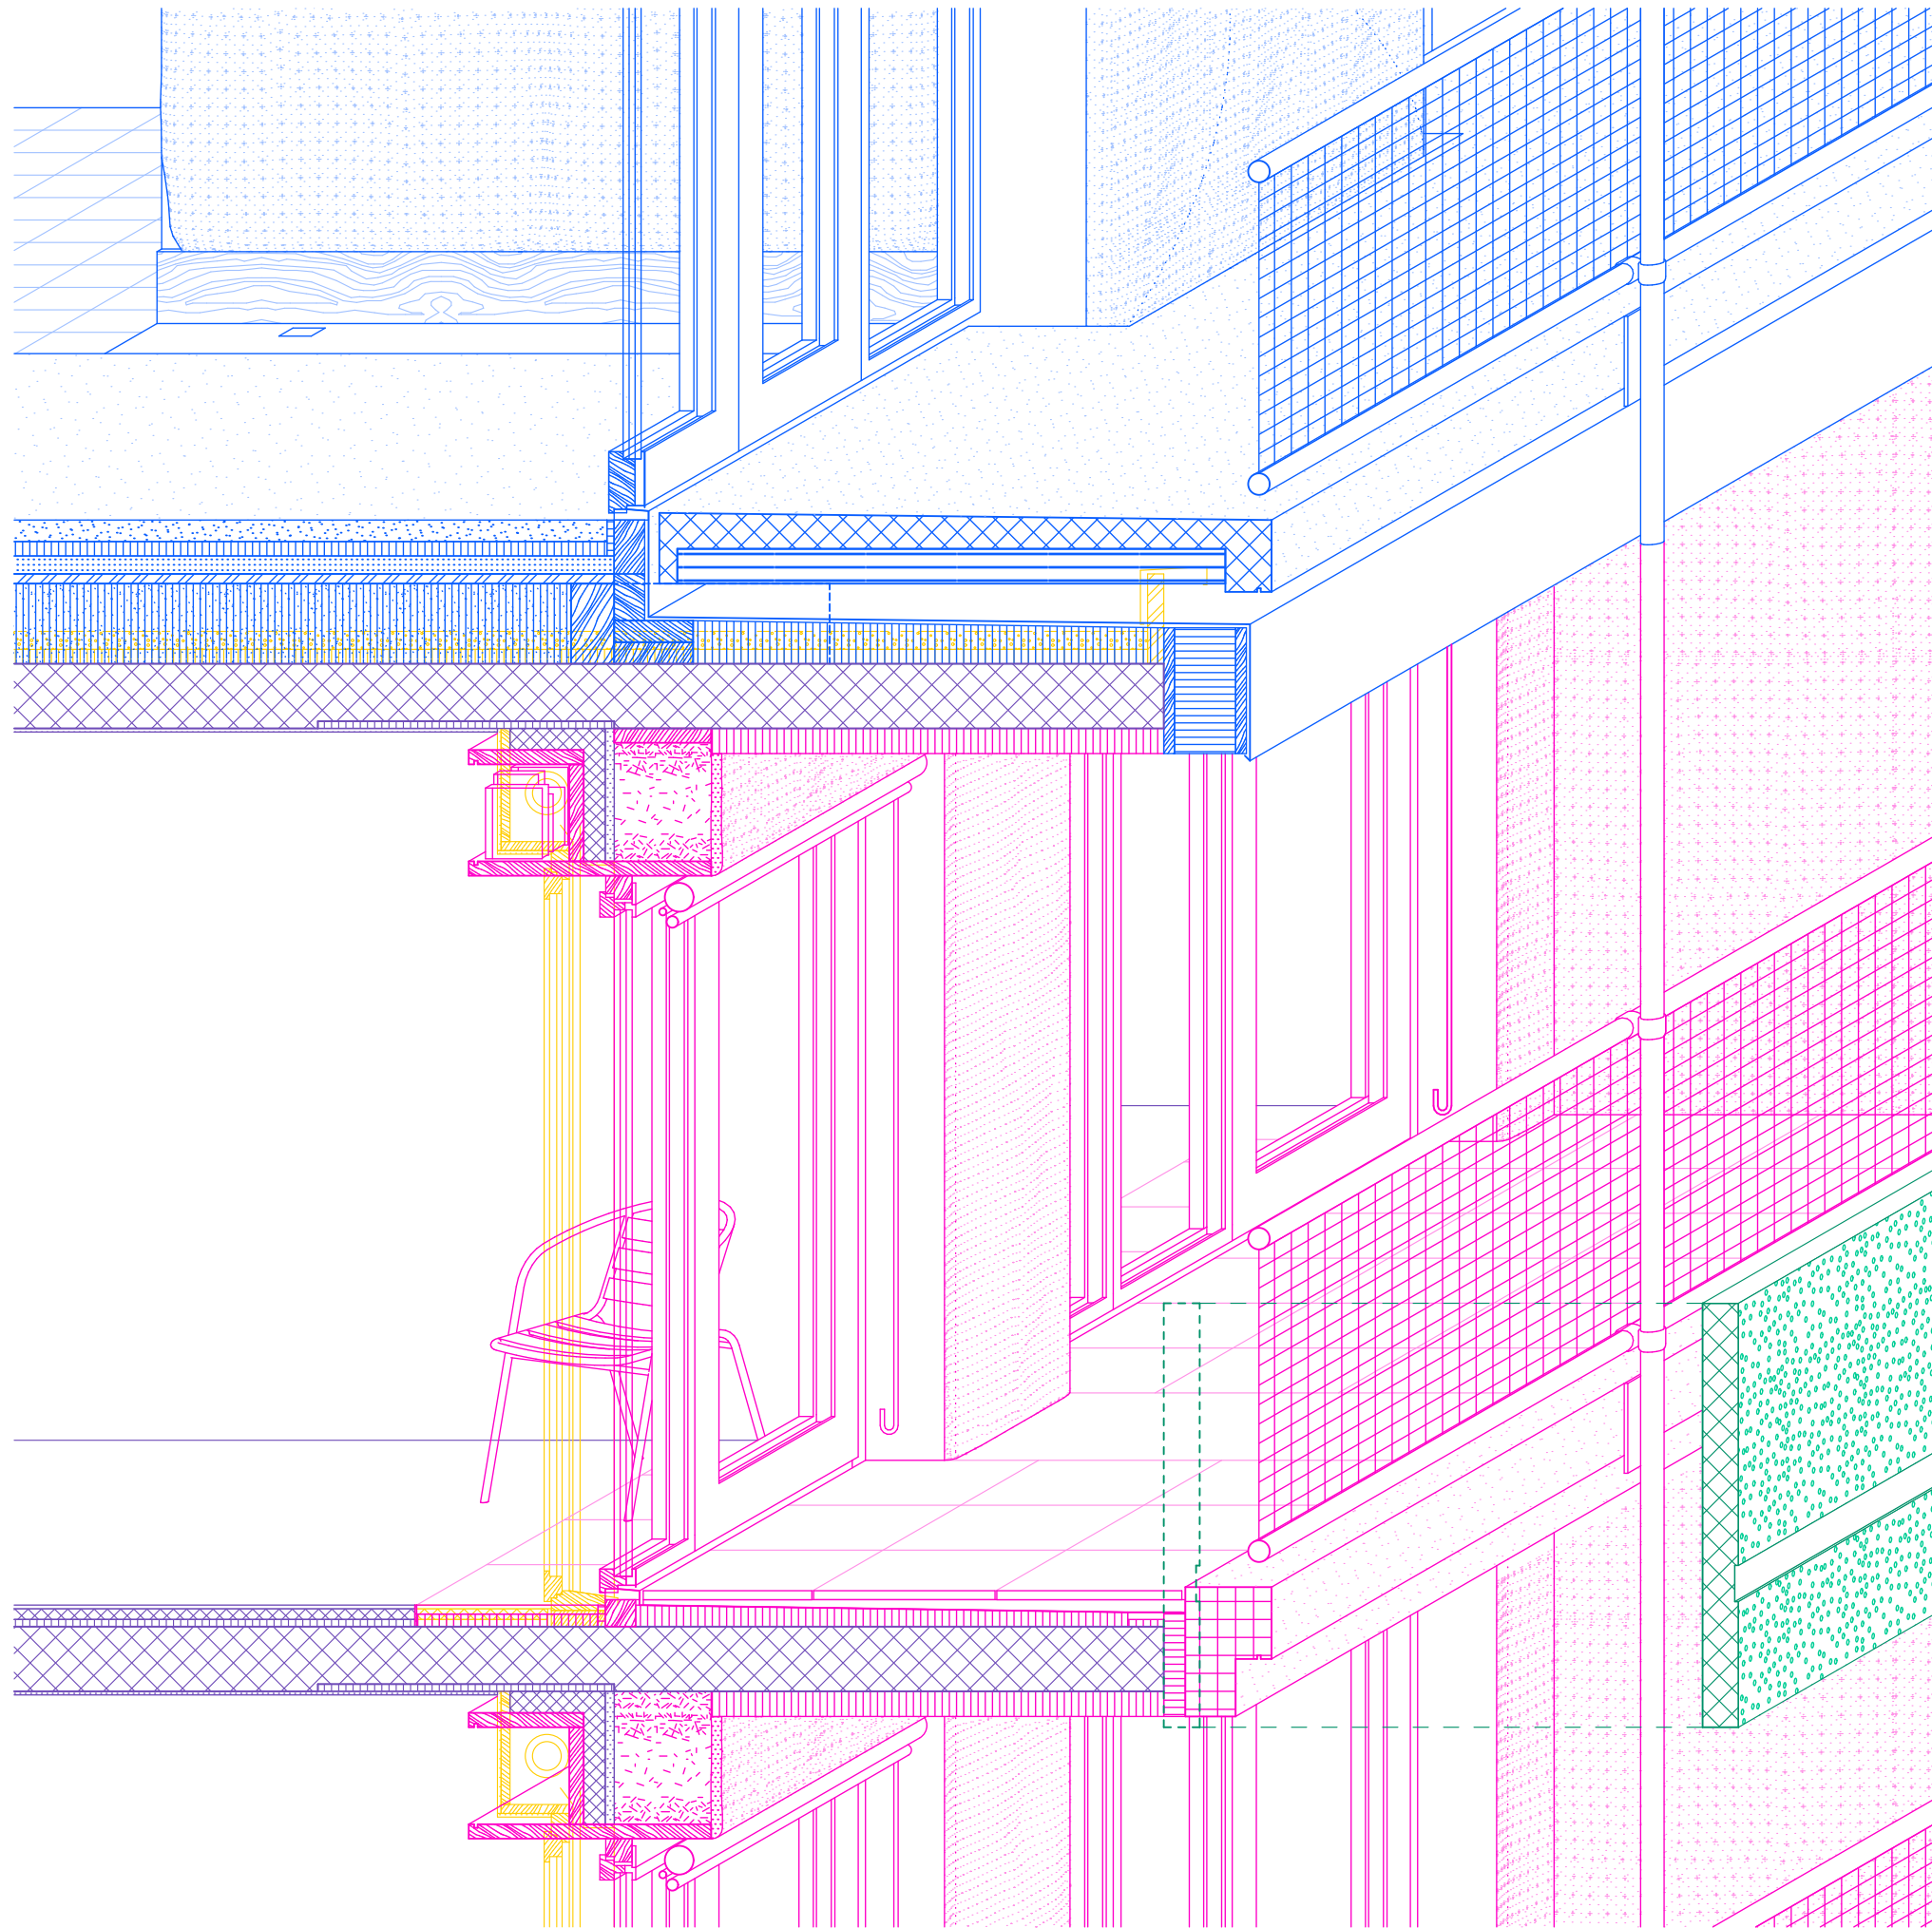

Domestic Adaptations  
*Detail*