



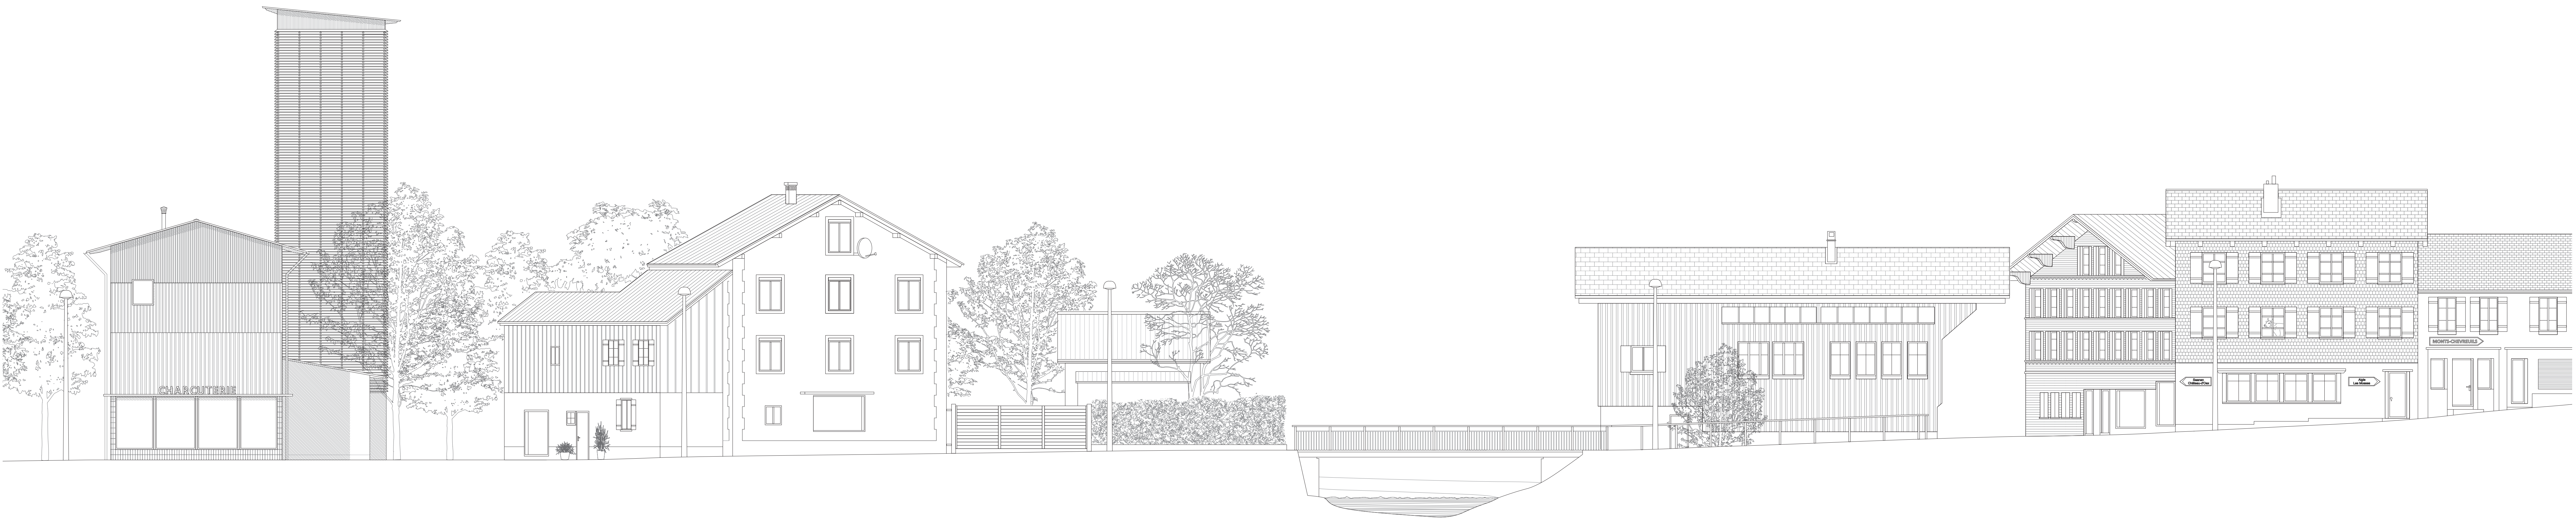

Elevation transversale A-A'
-1/100 -

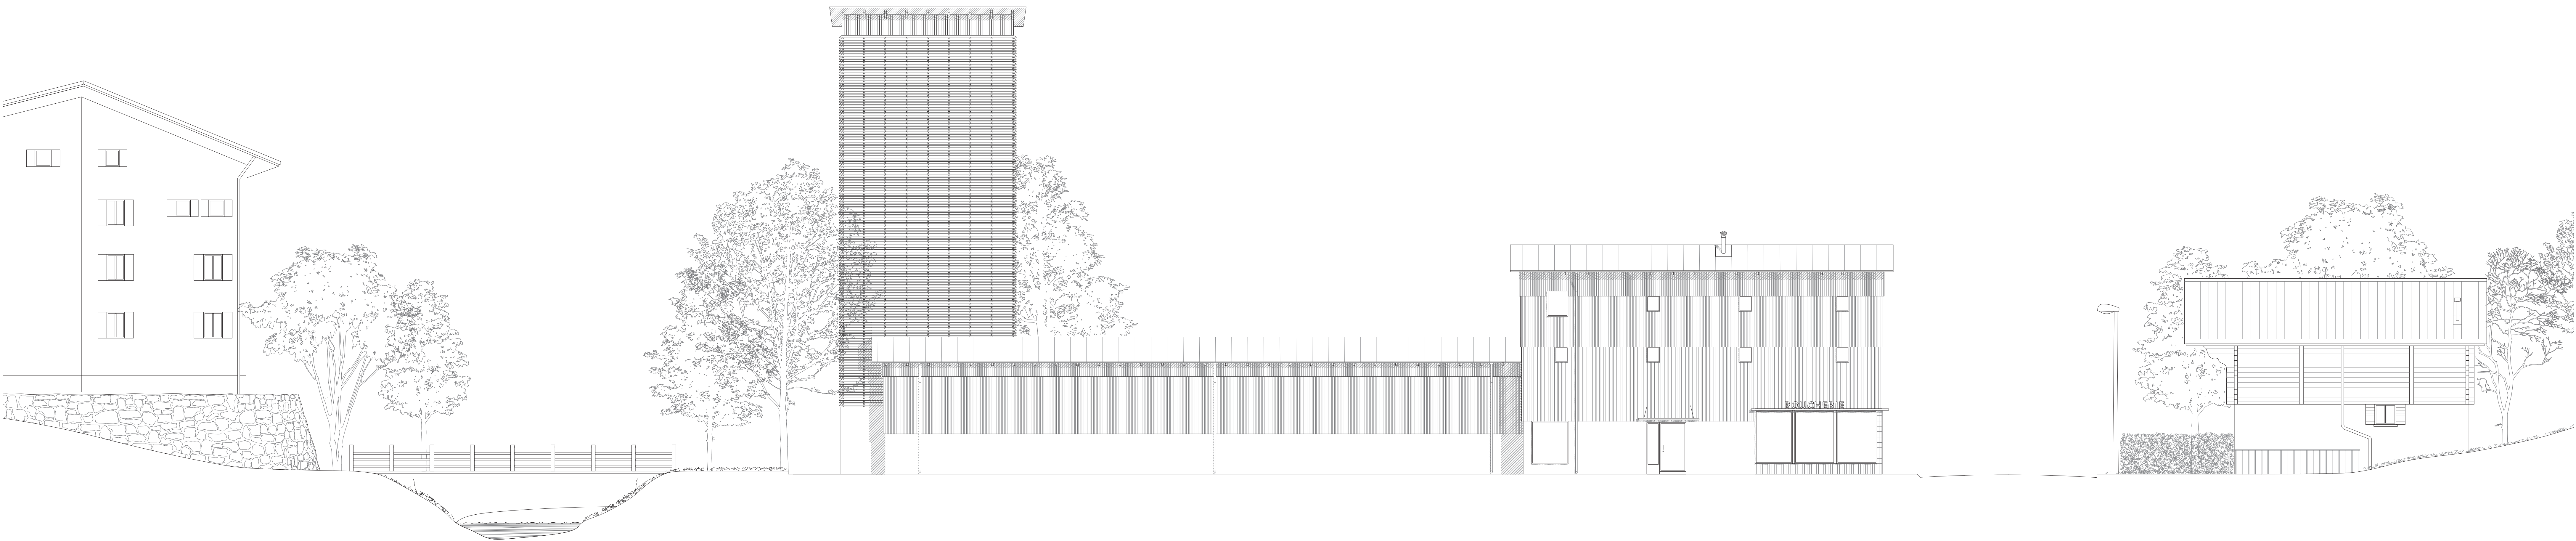

Elevation transversale B-B'
-1/100 -