


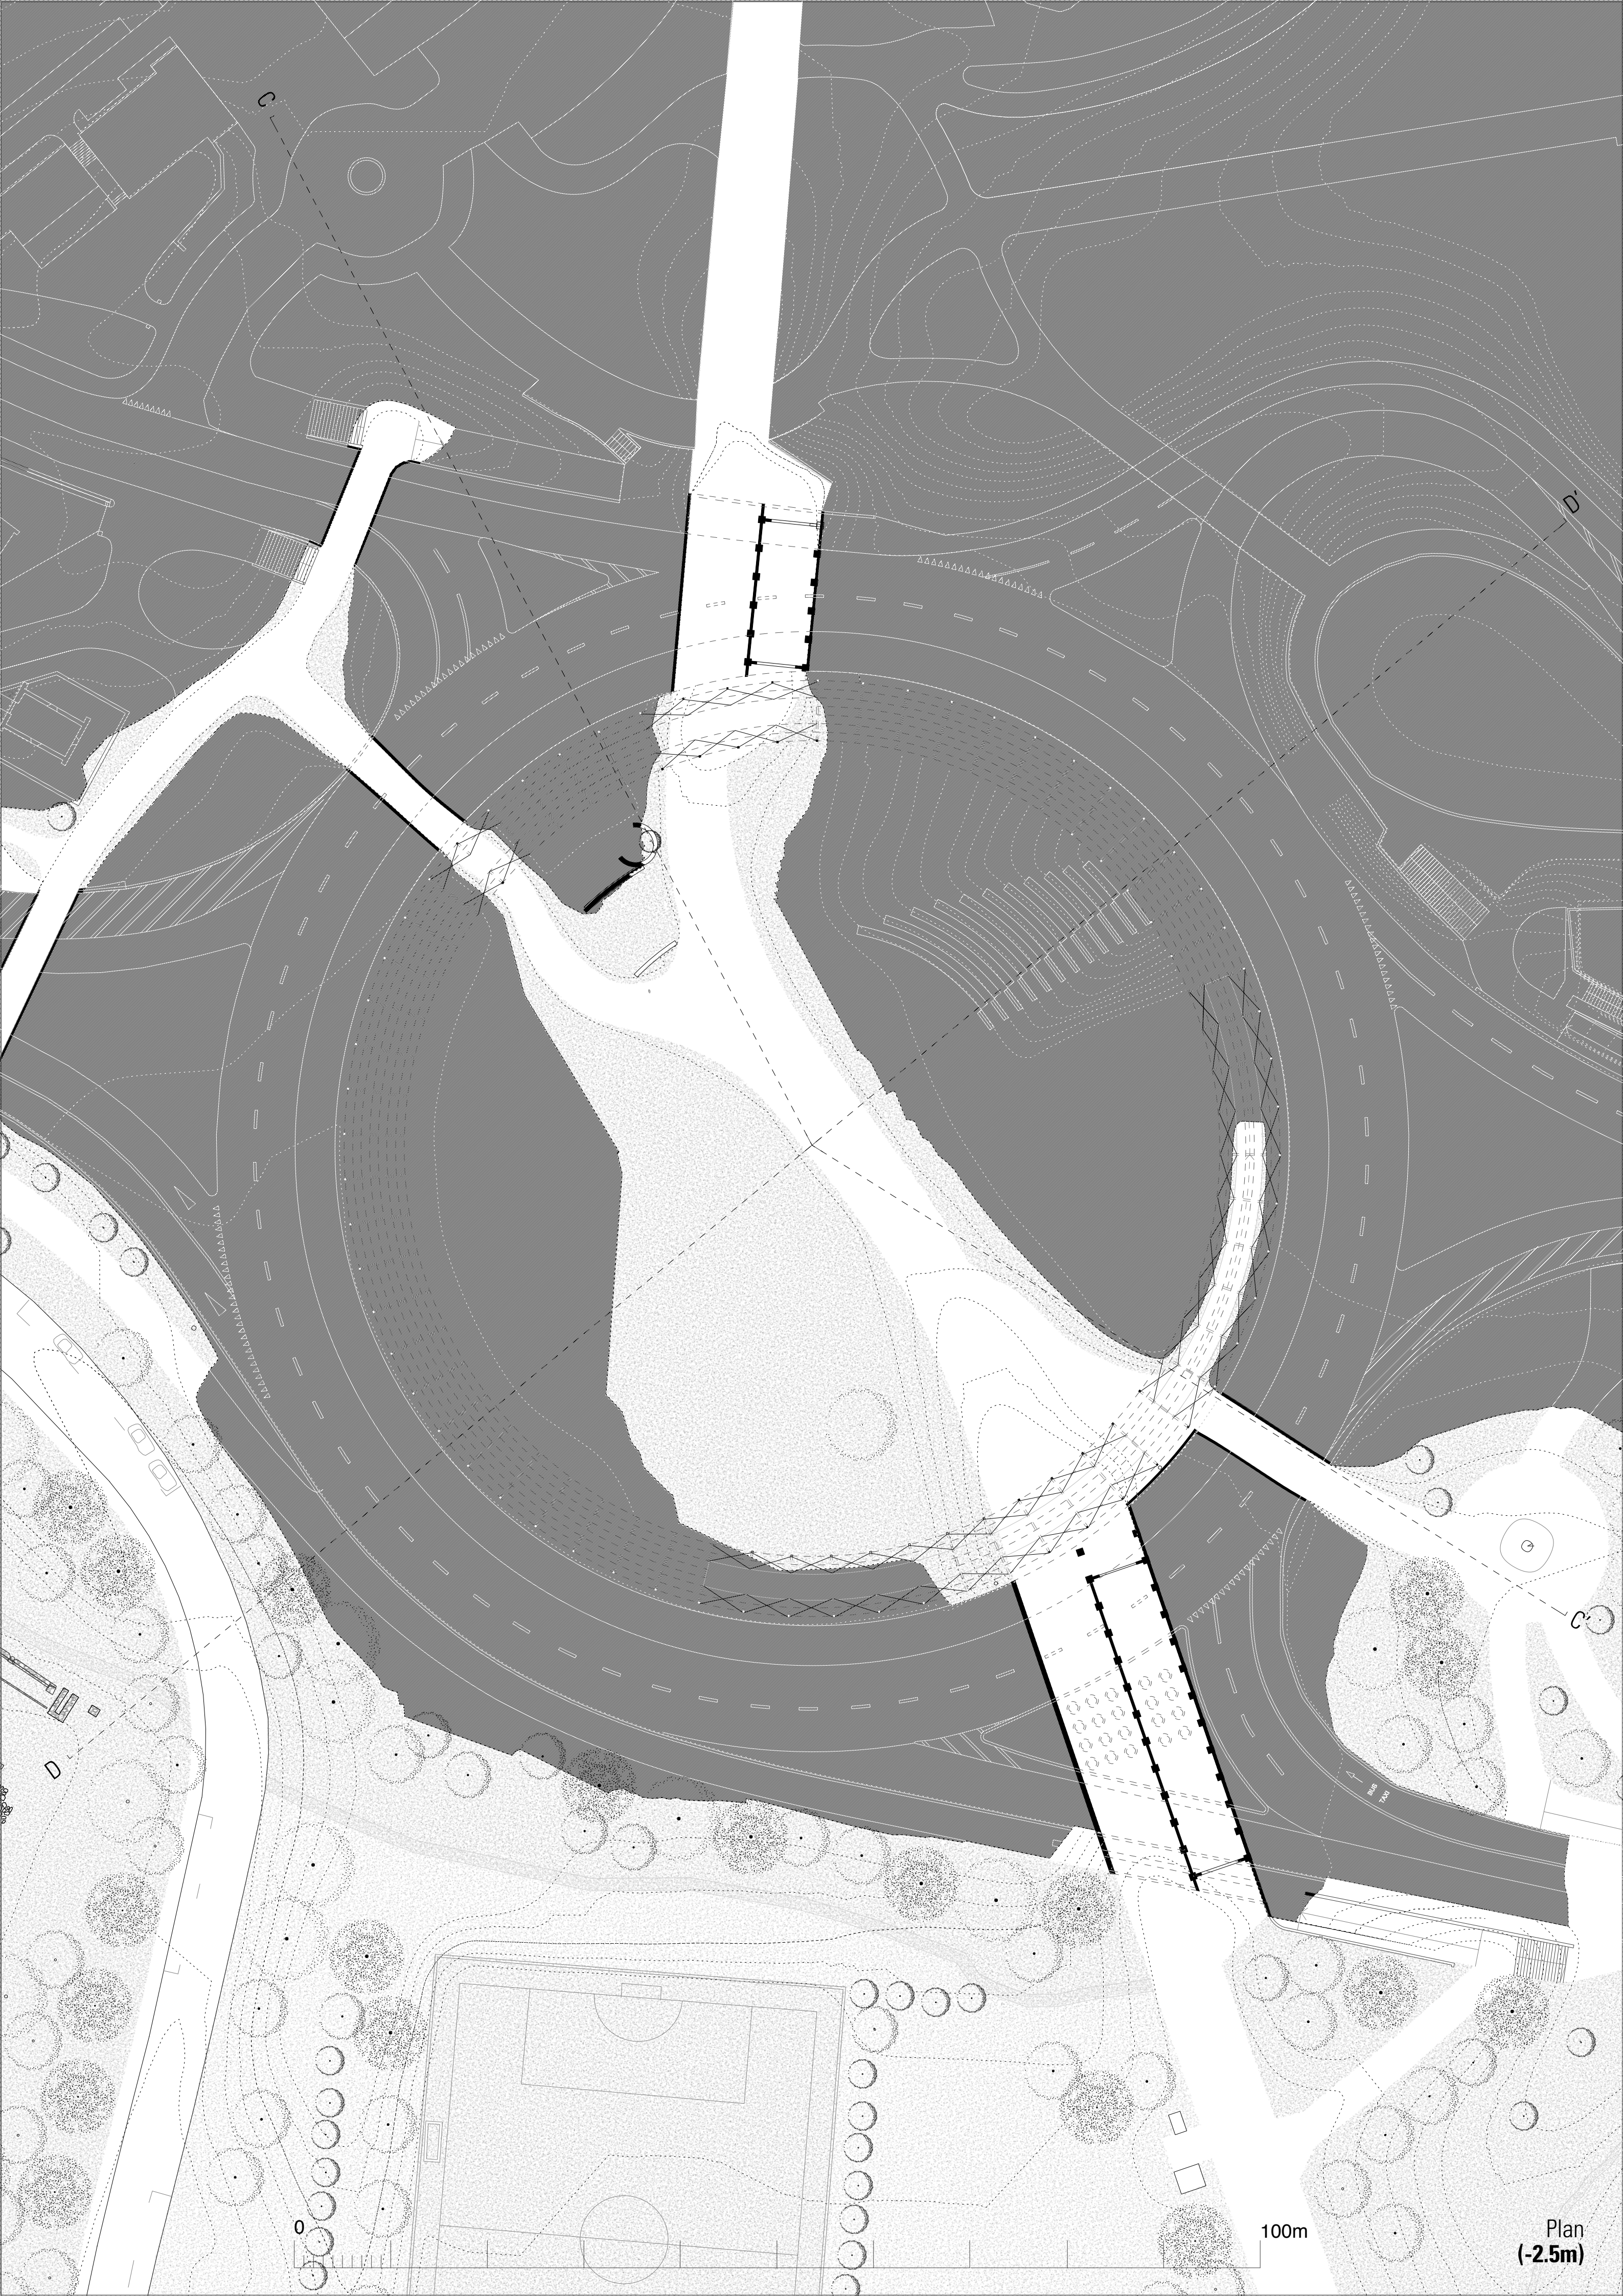

0

100m

Plan
(-2.5m)