


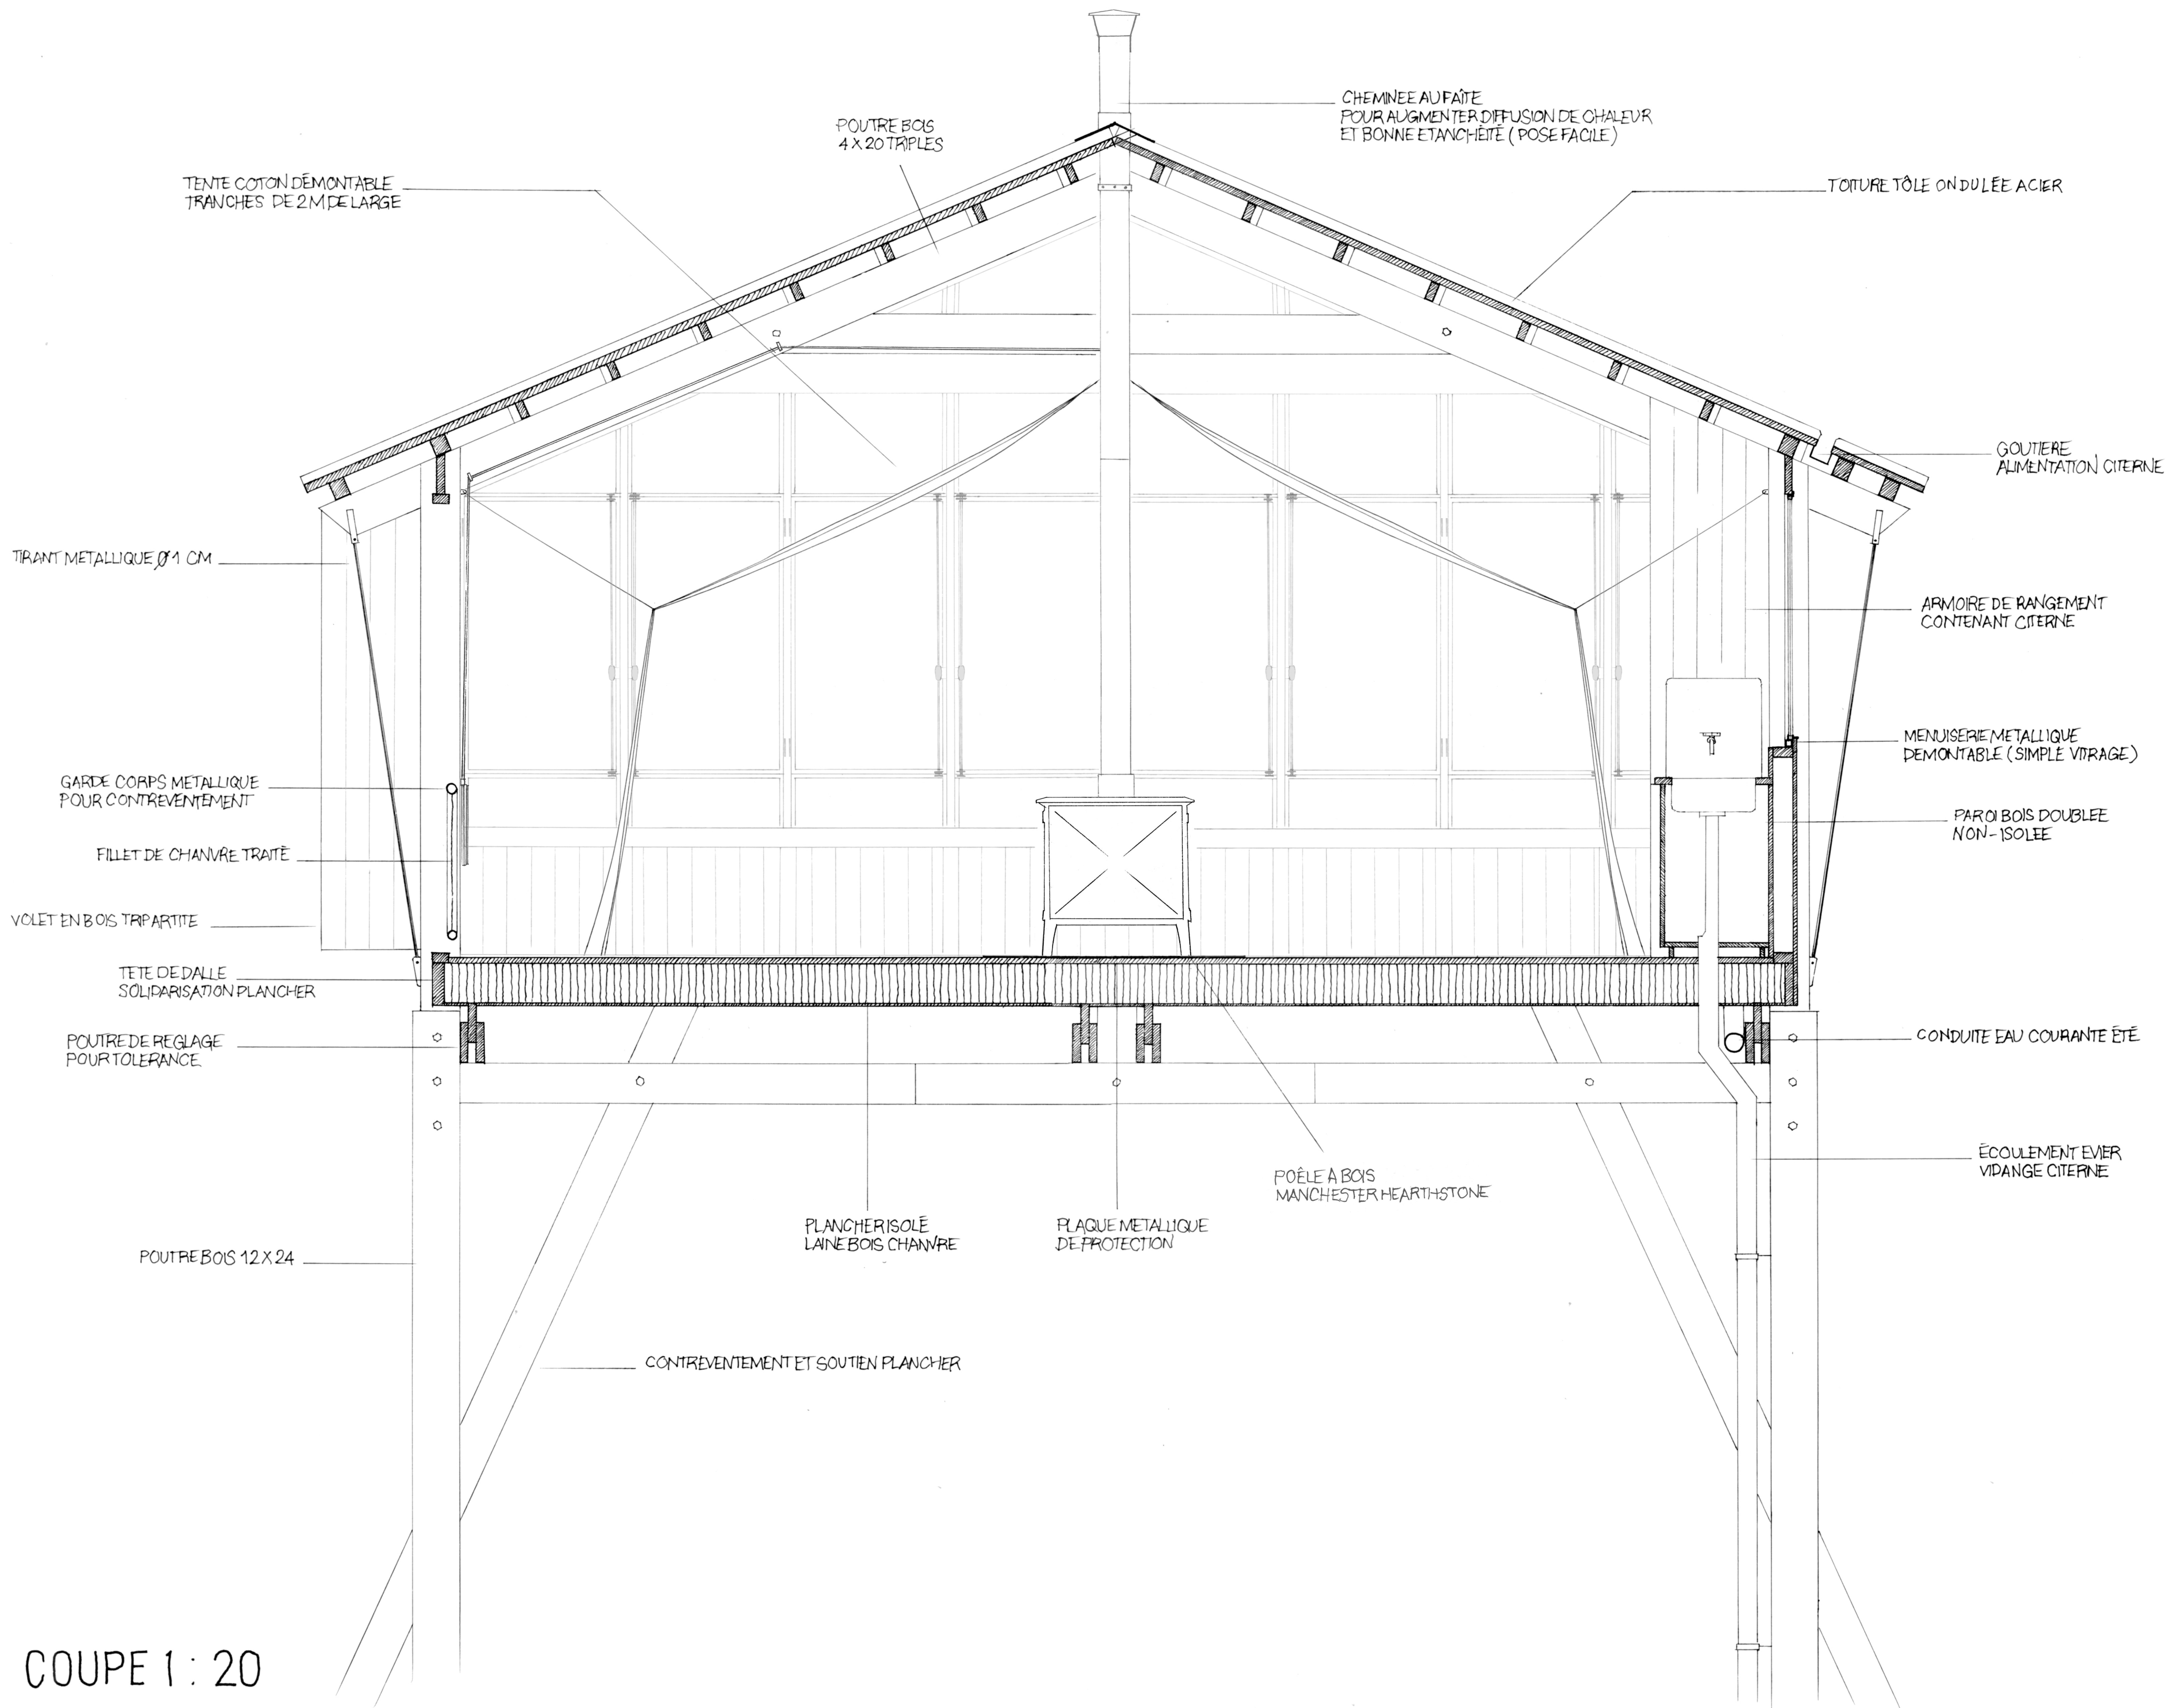

COUPE 1 : 20